


CONFINI DI COMUNI E PROVINCE		SERRADIFALCO		SERRADIFALCO		SERRADIFALCO	
LIVELLETTE	DIFF. DI QUOTA DISTANZA Pendenza	h = 0,568 L = 8,377 i = 0,06788	h = 1,038 L = 13,774 i = 0,07535	h = 13,852 L = 213,819 i = 0,06478	h = 1,715 L = 64,346 i = 0,02665	h = 0,524 L = 20,749 i = 0,02527	

RAMPA 5

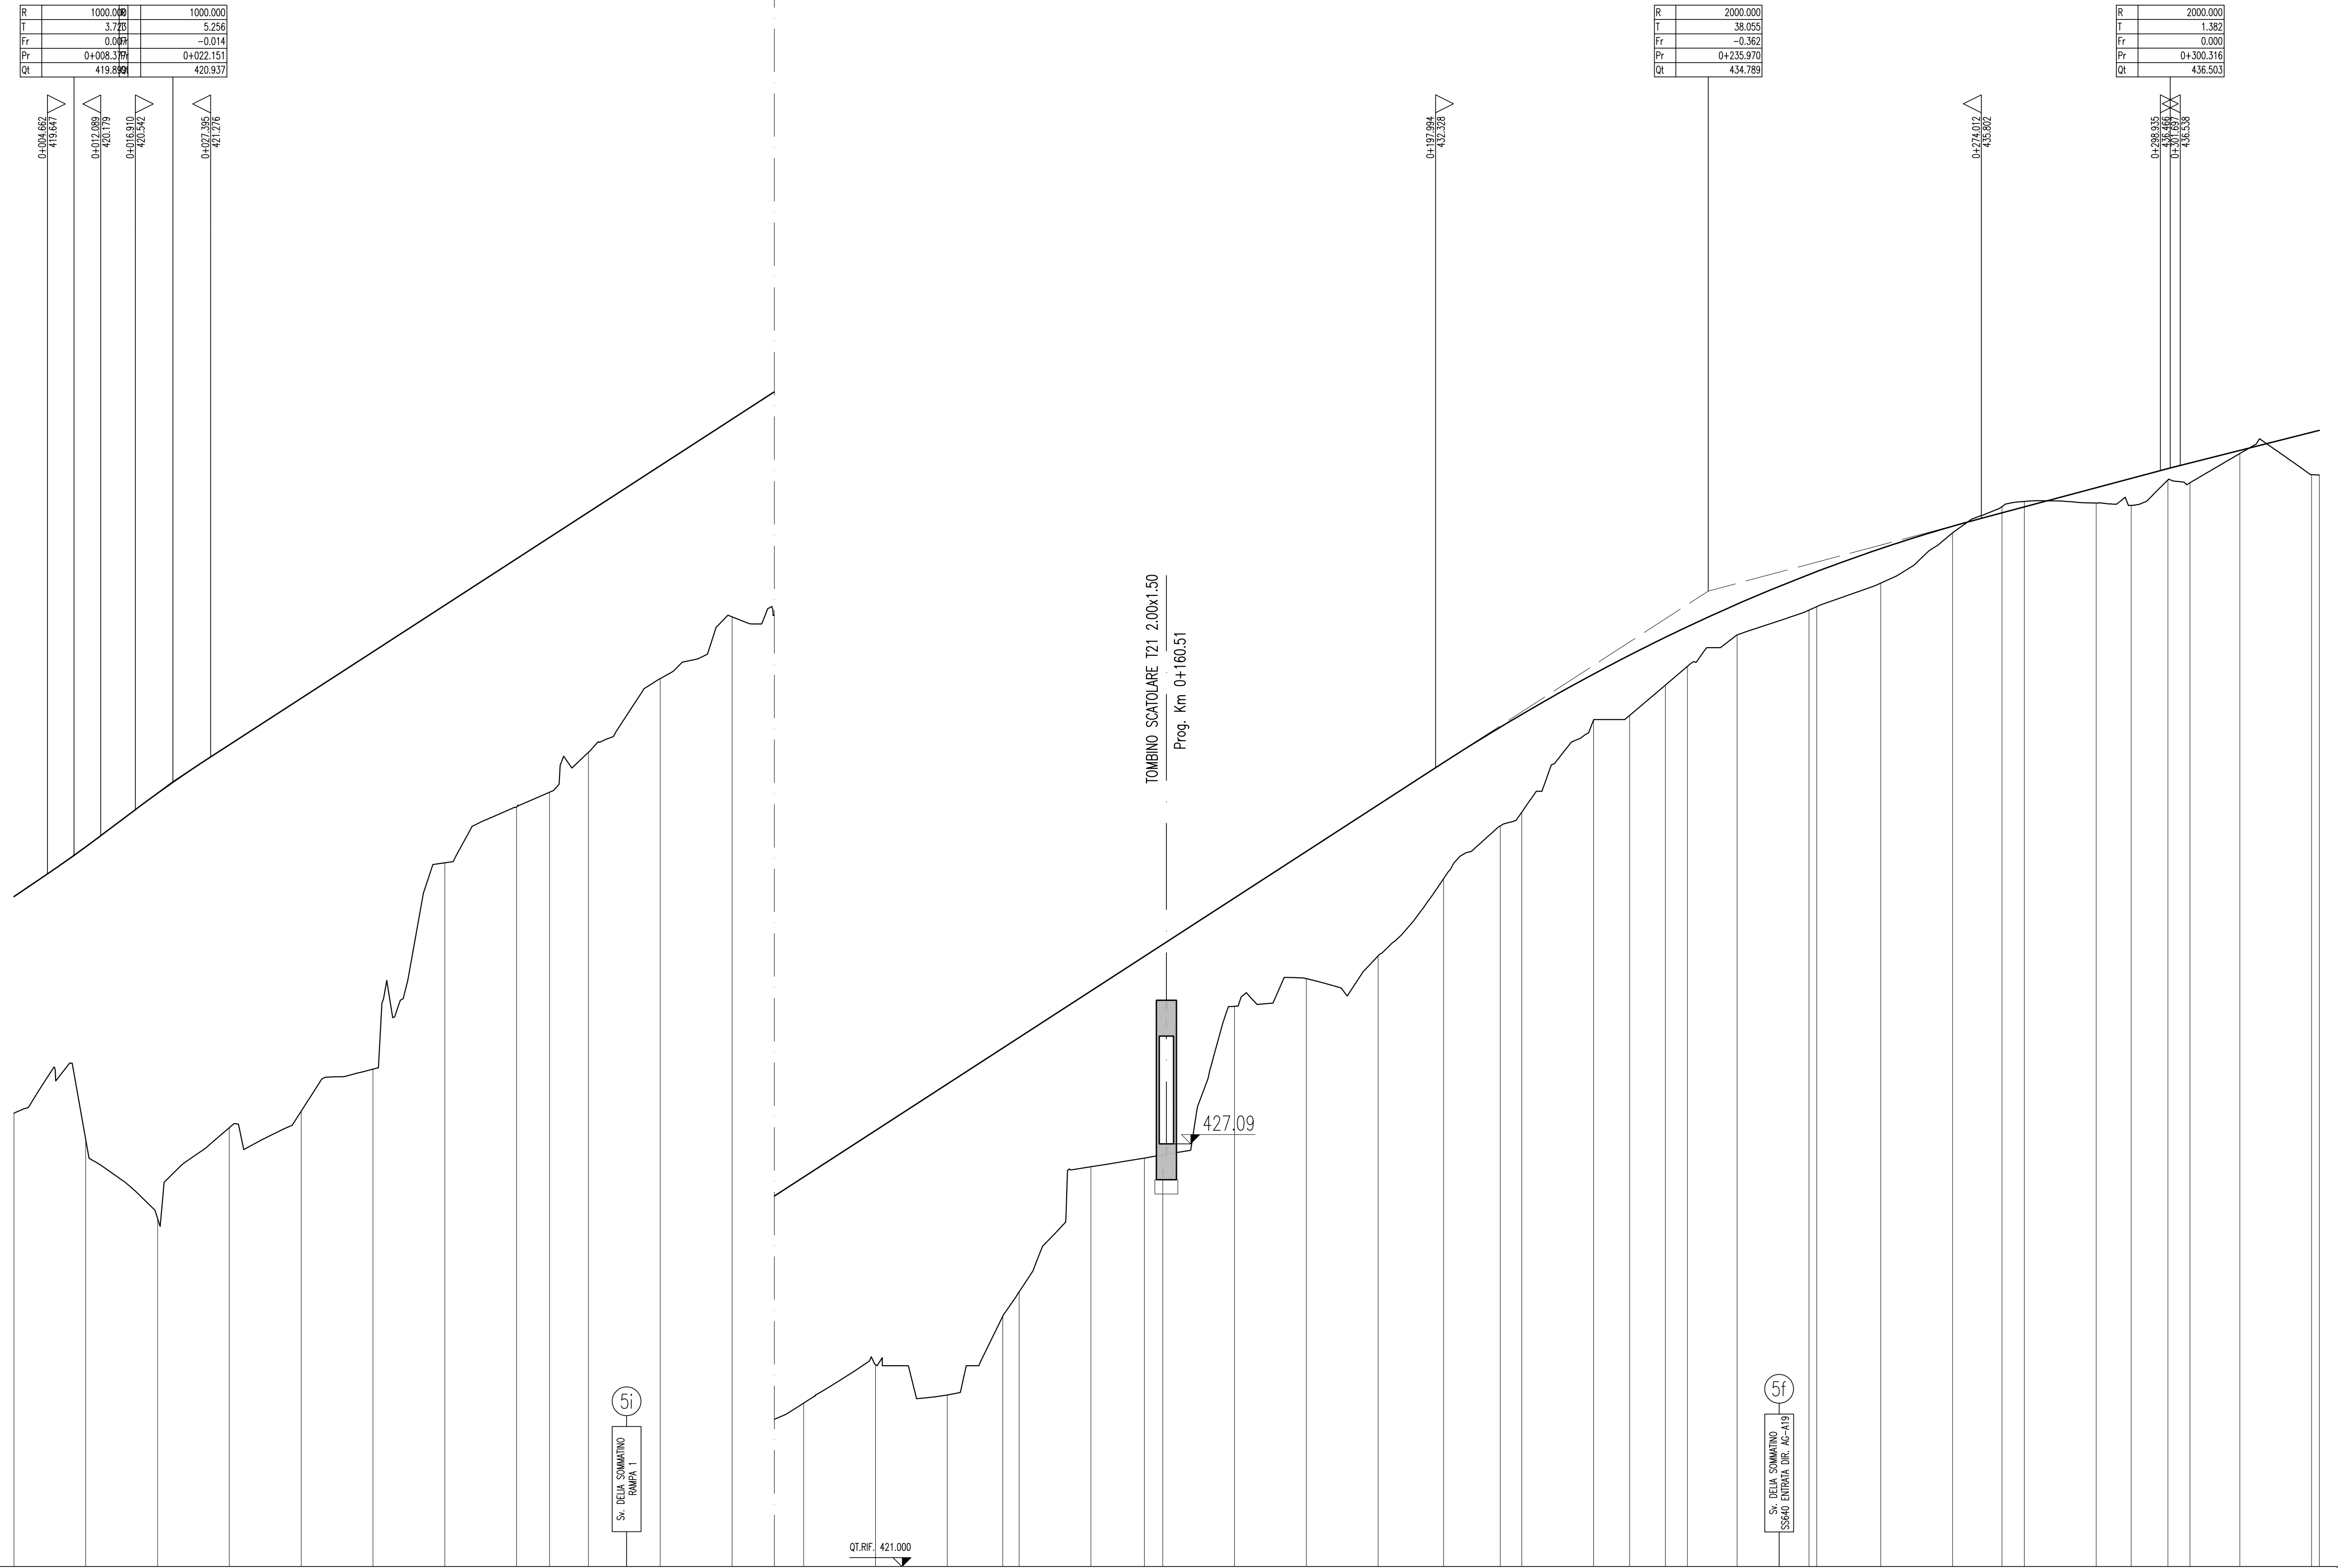

R	1000.000	1000.000
T	3.770	5.256
F	0.000	-0.014

R	2000.000	
T	38.055	
F	-0.365	
P	0+235.970	
Q	434.780	

R	2000.000	
T	1.382	
F	0.000	
P	0+300.316	
Q	436.503	

SCALA QUOTE 1:50  
SCALA DISTANZE 1:500

NUMERO SEZIONI	118	119	120	121	122	123	124	125	126	127	128	129	130	131	132	133	134	135	136	137	138	139	140	141	142	143	144	145	146	147	148	149	150	151	152	153	154	155	156	157	158	159	160	161	162	
