




PIANTA KARO N° 2

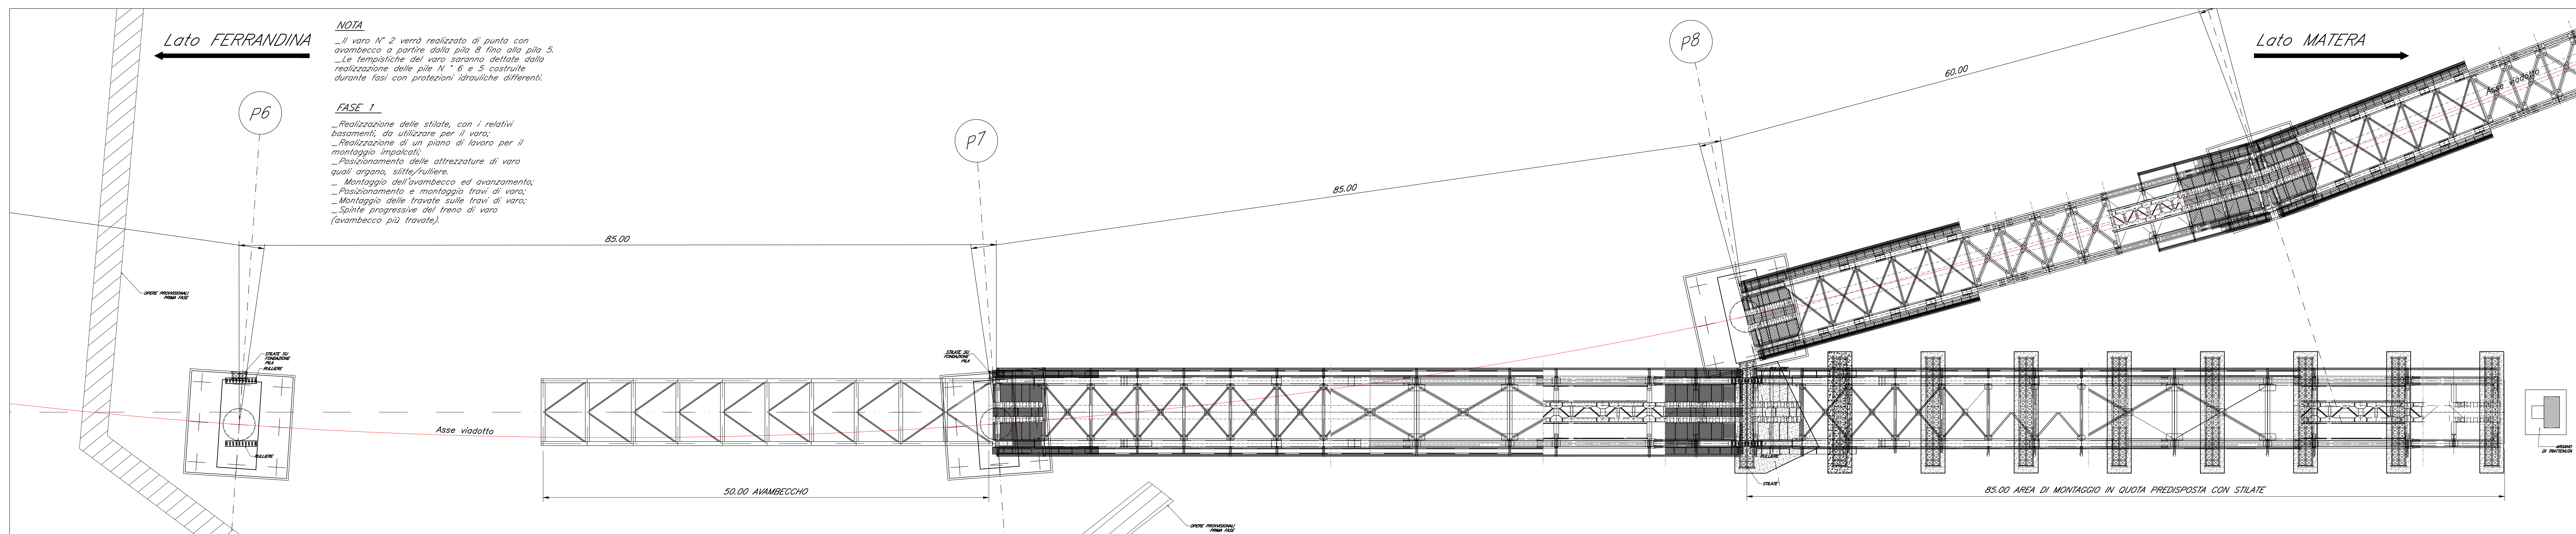

Scale 1-250

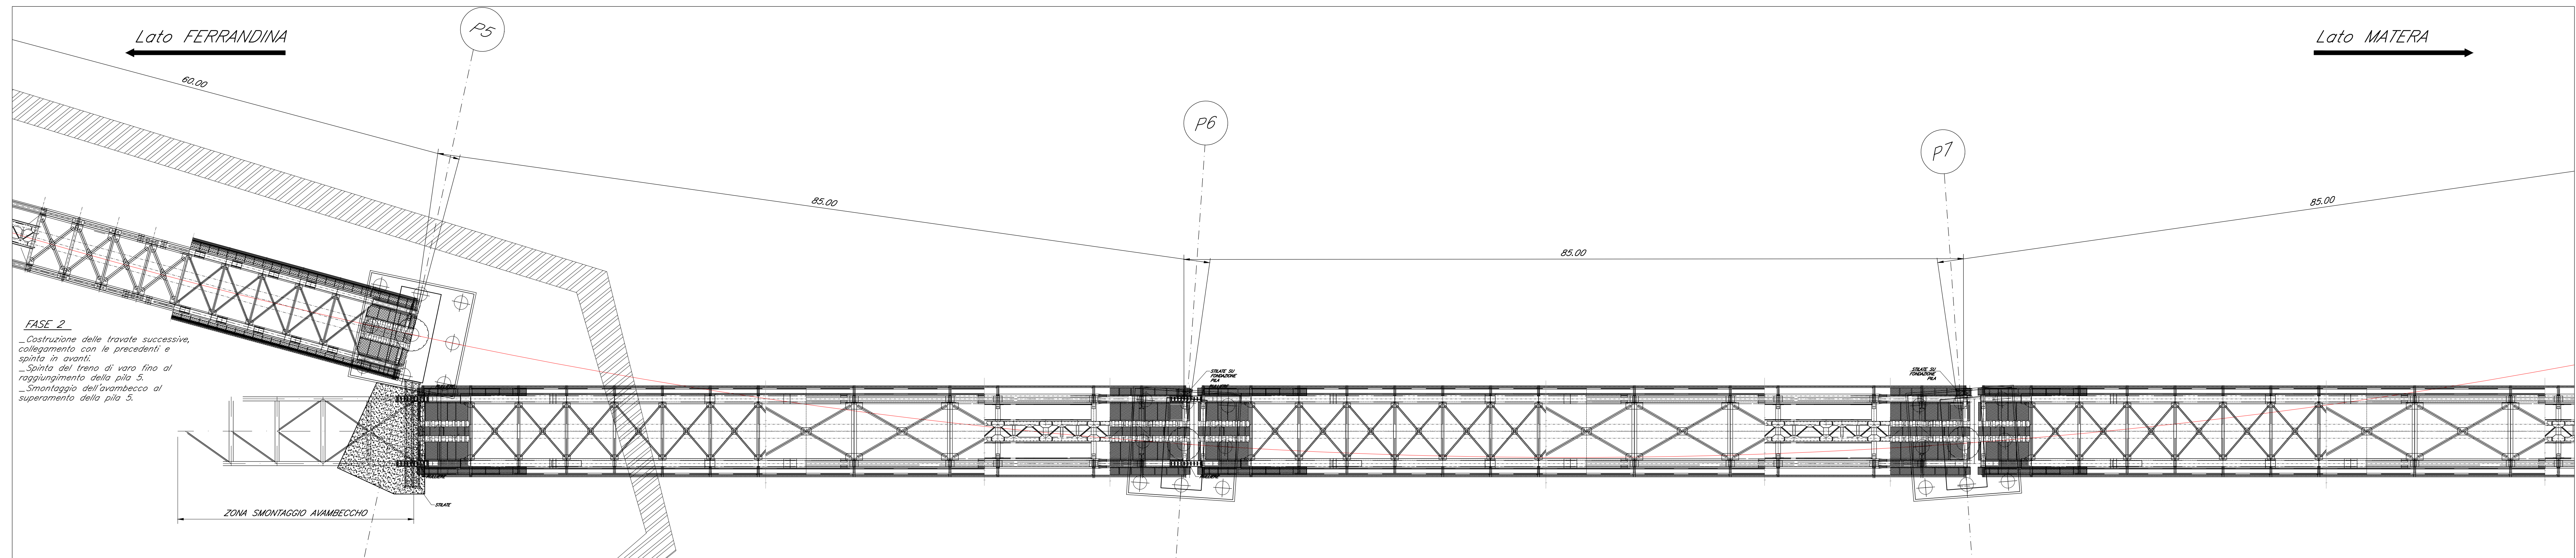

DIAMETER CHANGE

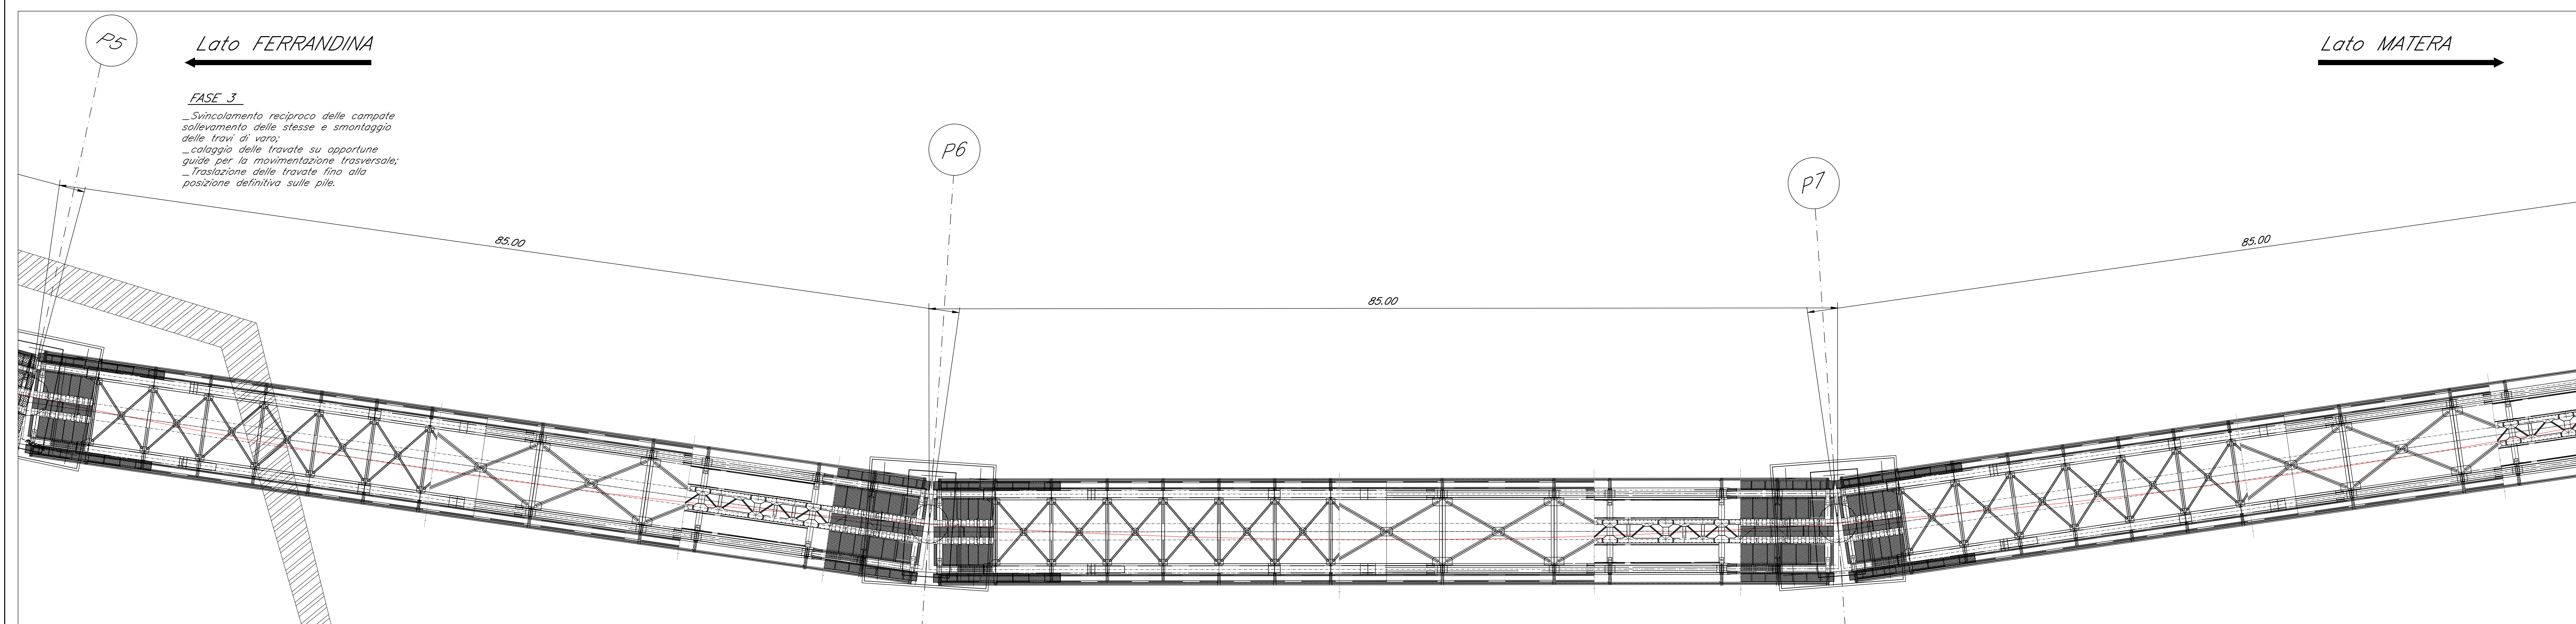[illegible]