


INTERNAL ROADS TO BE EXECUTED WITH WELL GRADED GRANULAR SOIL

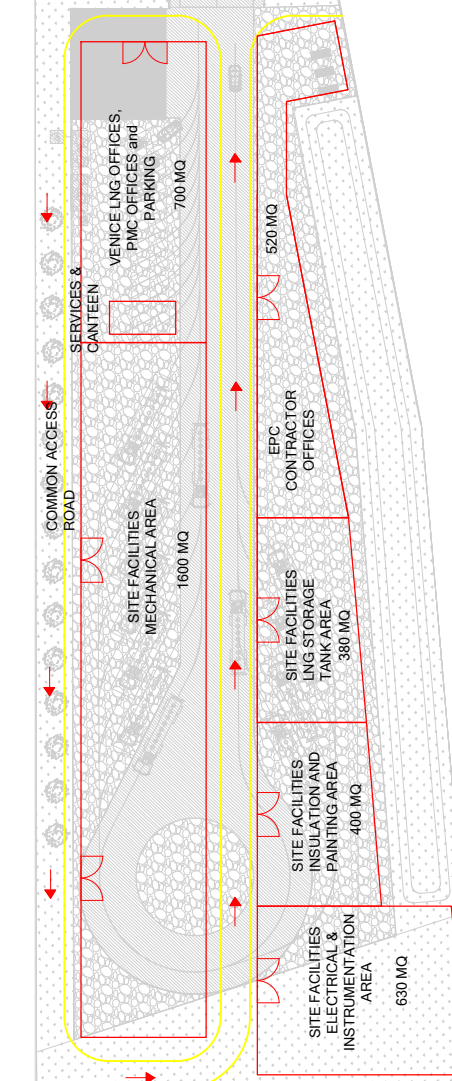

AREA 1

AREA 2

ECOPROGETTO'S BUILDINGS ECOPROGETTO'S BUILDINGS

REFERENCE DRAWINGS / DISEGNI DI RIFERIMENTO

DWG. N° / N° DIS	DESCRIPTIONS / DESCRIZIONE
0469-TITA-PP-000-001	GENERAL PLOT PLAN
.....
.....
.....
.....

LEGEND FOR LOGISTIC AREAS

- 1 DELETED
- 2 DELETED
- 3 DELETED
- 4 SITE OFFICES
- 5 DELETED
- 6 FUEL TANKS
- 7 WASTE CONTAINER
- 8 DEPOT
- 9 PARKING
- 10 WATER TANKS FOR PLANT
- 11 CHEMICAL TOILET

NOTES:

THE EPC CONTRACTOR SHALL VERIFY THE NECESSITY OF ADDITIONAL SPACE FOR CONSTRUCTION FACILITIES.

REV.	DESCRIPTION - Descrizione	PREP'D - Red.	CHK'D - Cont.	APPR'D - Appr.	PLM APPR'D - Appr.	DATE - Data
01	ISSUED FOR USE	PP	PP	AC	AC	06/10/20
0	ISSUED FOR APPROVAL	PP	PP	AC	AC	02/10/20

REVISIONS - Modifiche

CONTRACTOR


COMPANY

JOB NUMBER: COMPANY DOC. N° _____ REV. _____

PROJECT TITLE: VENICE LNG
FEED - VENICE LNG TERMINAL (PORTO MARGHERA)

TITLE: CONSTRUCTION FACILITIES

SCALE: 1:1000	FORM: AO	CONTRACTOR DOC. N°: 0469-TITA-G-LY-000-001	REV. 0	SHT. OF 1
CAD FILE N°				

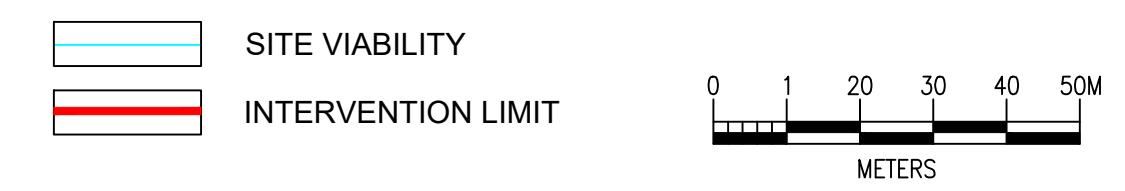

La TECHINT si riserva la proprietà di questo disegno con la proibizione di riprodurlo o trasferirlo a terzi senza autorizzazione scritta. This document is property of TECHINT. Reproduction and divulgation forbidden without written permission.