


LIVELLETTE	DIFF. DI QUOTA Distanza Pendenza	h = -0.102 L = 5.008 i = -0.020	h = 0.615 L = 98.506 i = 0.006	h = -2.431 L = 224.269 i = -0.011	h = -1.245 L = 200.241 i = -0.006	h = 0.225 L = 11.246 i = -0.020	h = -0.130 L = 6.544 i = -0.020	h = 0.370 L = 20.011 i = 0.018	h = 1.258 L = 83.862 i = 0.015	h = -3.021 L = 75.522 i = -0.040	h = -0.632 L = 113.812 i = -0.006	h = 12.843 L = 313.232 i = 0.041	h = 0.962 L = 48.126 i = 0.020	h = 3.258 L = 59.731 i = 0.055	h = 5.541 L = 83.201 i = 0.064	h = 0.384 L = 19.207 i = 0.020											
1	Num: 5, Pr: 508, Cr: 28.335, Rr: 180.000, Ft: 0.013, Sv: 3.991	2	Num: 103, Pr: 103.514, Cr: 28.660, Rr: 5.000.000, Ft: 0.013, Sv: 85.444	3	Num: 327, Pr: 327.763, Cr: 28.513, Rr: 5.000.000, Ft: 0.013, Sv: 23.119	4	Num: 528, Pr: 528.023, Cr: 28.774, Rr: 300.000, Ft: 0.013, Sv: 7.865	5	Num: 580, Pr: 580.047, Cr: 25.200, Rr: 200.000, Ft: 0.024, Sv: 6.186	6	Num: 613, Pr: 613.337, Cr: 25.600, Rr: 1.500.000, Ft: 0.013, Sv: 5.826	7	Num: 697, Pr: 697.198, Cr: 26.918, Rr: 1.450.000, Ft: 0.013, Sv: 79.766	8	Num: 772, Pr: 772.721, Cr: 23.907, Rr: 1.965.000, Ft: 0.013, Sv: 67.715	9	Num: 886, Pr: 886.532, Cr: 23.366, Rr: 2.831.000, Ft: 0.013, Sv: 131.831	10	Num: 1199, Pr: 1199.765, Cr: 26.106, Rr: 2.000.000, Ft: 0.013, Sv: 42.058	11	Num: 1292, Pr: 1292.745, Cr: 38.613, Rr: 1.500.000, Ft: 0.013, Sv: 11.185	12	Num: 1352, Pr: 1352.476, Cr: 40.150, Rr: 1.000.000, Ft: 0.013, Sv: 9.676	13	Num: 1435, Pr: 1435.677, Cr: 45.321, Rr: 750.000, Ft: 0.013, Sv: 16.274	14	Num: 1507, Pr: 1507.007, Cr: 46.012, Rr: 6.000.000, Ft: 0.013, Sv: 33.181

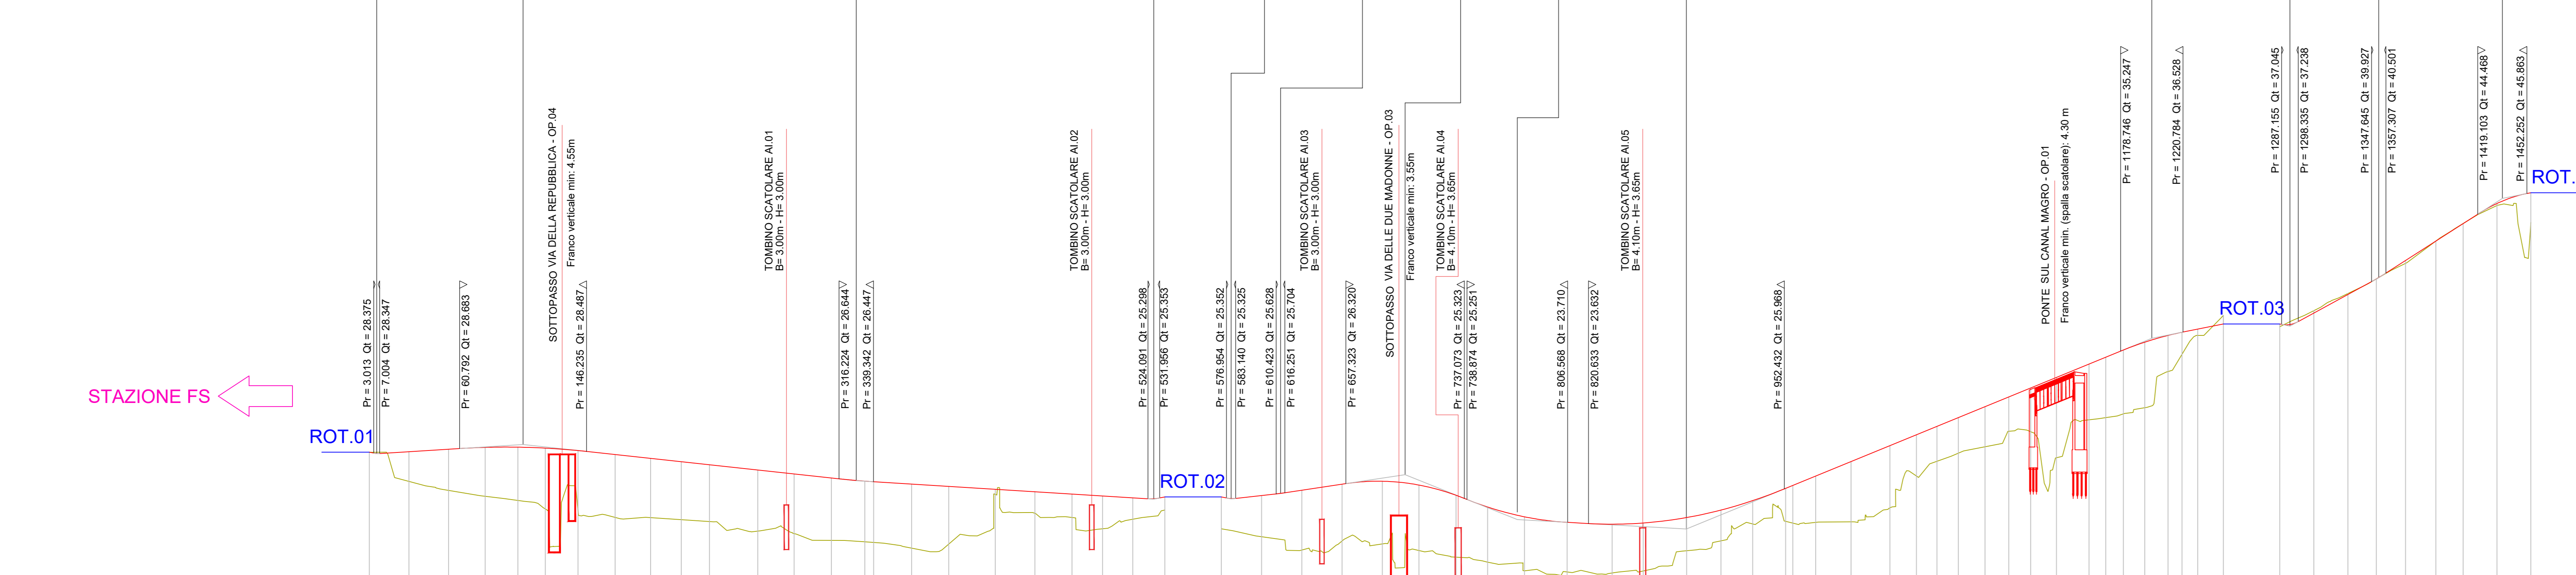

QT. RIF. 15.000

NUMERO SEZIONI	1A	2A	3A	4A	5A	6A	7A	8A	9A	10A	11A	12A	13A	14A	15A	16A	17A	18A	19A	20A	21A	22A	23A	24A	1B	2B	3B	4B	5B	6B	7B	8B	9B	10B	11B	12B	13B	14B	15B	16B	17B	18B	19B	20B	21B	22B	23B	24B	25B	26B	27B	28B	29B	30B	31B	32B	33B	34B	35B	1C	2C	3C	4C	5C	6C	7C	8C	9C	
DISTANZE PARZIALI	26.69	26.69	24.61	22.00	16.80	23.70	25.00	23.89	20.61	19.00	32.48	24.52	25.00	22.56	5.84	25.50	25.00	31.31	26.67	25.01	20.56	20.33	21.61	27.09	27.09	27.09	27.09	24.63	23.49	22.71	24.79	28.76	30.24	24.49	25.68	23.09	21.37	22.12	18.35	23.79	26.21	17.82	13.79	14.39	17.99	16.01	14.49	17.61	21.94	11.19	11.89	14.43	15.65	8.41	10.59	17.21	22.92	22.92	19.15	19.63	20.37	18.41	22.79	22.79	
DISTANZE PROGRESSIVE	0.00	26.69	51.38	76.00	92.80	116.50	141.50	165.39	185.00	204.00	236.48	260.00	285.00	311.00	336.84	362.34	387.34	418.65	445.32	470.33	490.66	512.27	533.88	560.97	588.06	615.15	642.24	668.87	695.00	720.71	745.47	769.23	792.99	1458.27	
QUOTE TERRENO	-28.43	-26.47	-25.87	-25.47	-25.18	-24.72	-24.55	-24.04	-24.02	-23.89	-23.77	-23.12	-22.95	-22.49	-22.40	-22.36	-21.98	-22.24	-25.60	-24.32	-24.04	-23.56	-23.39	-23.31	-22.74	-21.85	-22.46	-22.26	-21.81	-21.41	-21.03	-20.44	-20.37	-20.30	-20.51	-21.80	-22.46	-22.46	-23.61	-23.68	-23.71	-23.75	-24.69	-26.83	-27.82	-28.37	-28.80	-29.84	-29.83	-28.07	-28.07	-30.62	-30.77	-31.02	-31.43	-33.87	-35.03	-36.30	-37.66	-36.89	-37.97	-39.12	-40.11	-41.16	-42.66	-43.84	-45.06	-43.92	
QUOTE PROGETTO	-28.44	-28.47	-28.64	-28.76	-28.77	-28.72	-28.55	-28.28	-28.02	-27.80	-27.59	-27.24	-26.97	-26.70	-26.49	-26.36	-25.99	-26.13	-25.94	-25.77	-25.62	-25.49	-25.32	-25.16	-24.92	-24.58	-24.26	-23.88	-23.45	-23.00	-22.55	-22.00	-21.55	-21.10	-0.40	0.05	0.50	0.95	302.45