




**SEZIONE A-A**  
SCALA 1:50

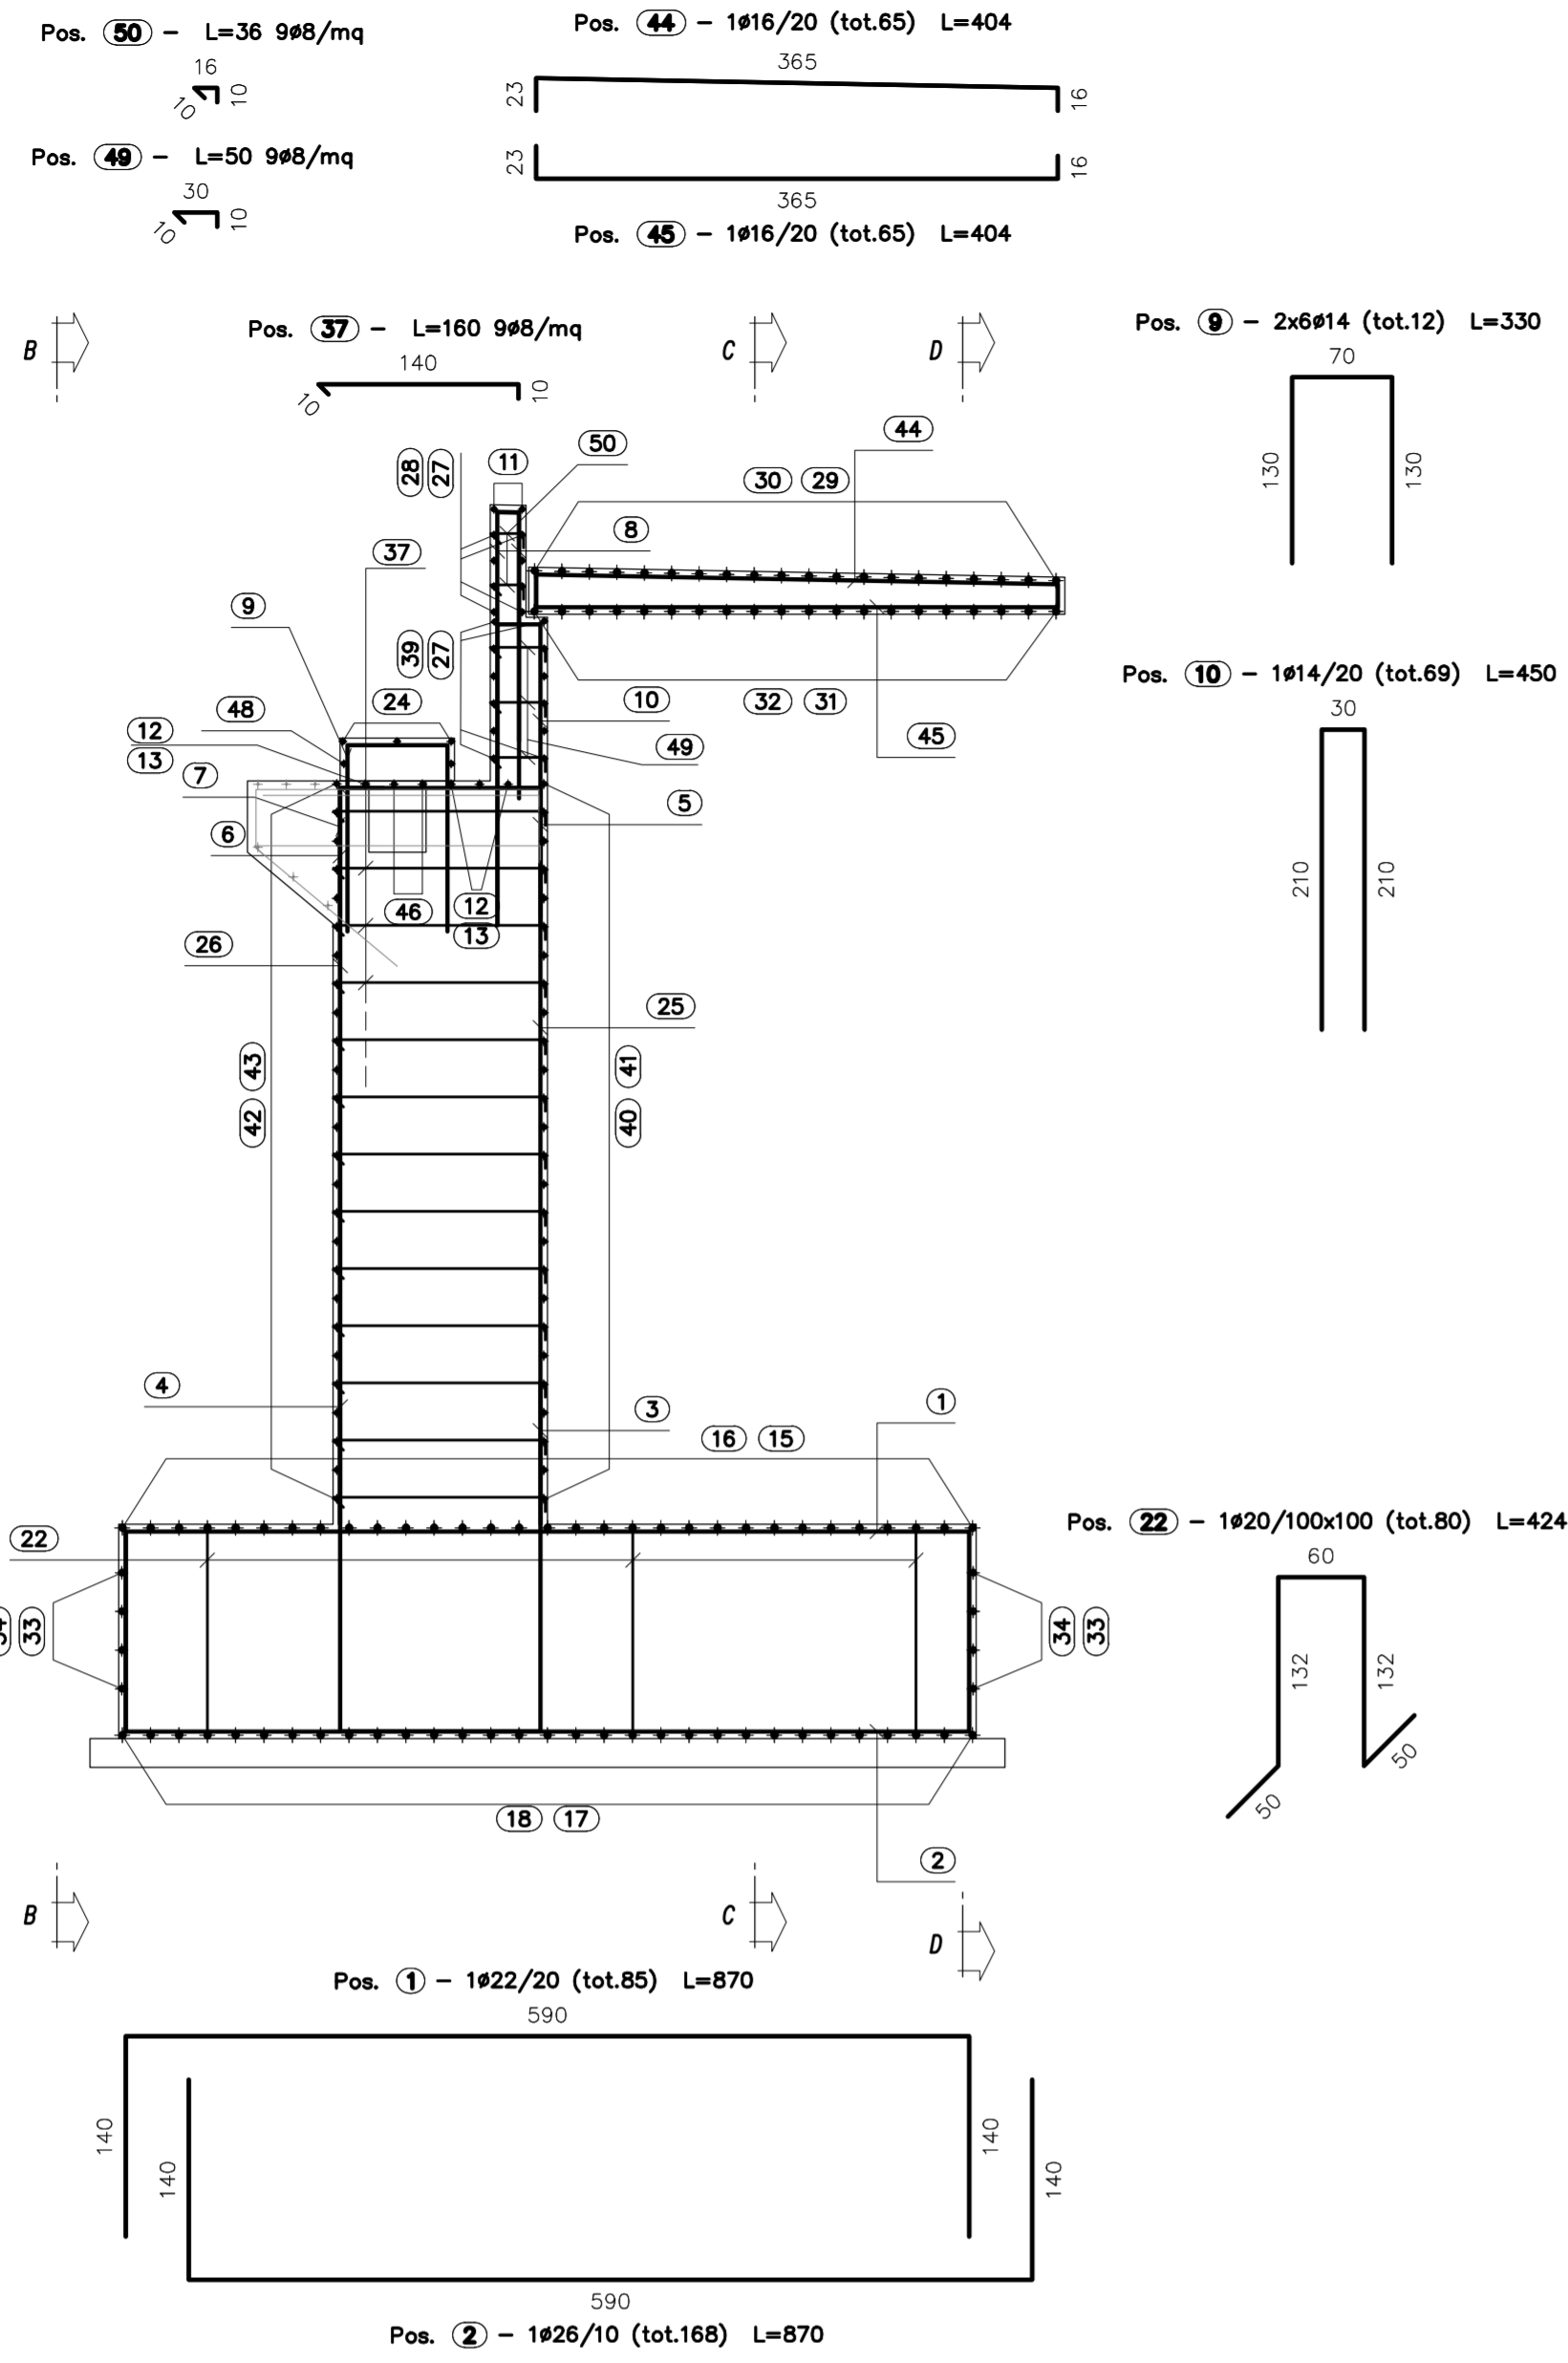

**SEZIONE B-B**  
SCALA 1:50

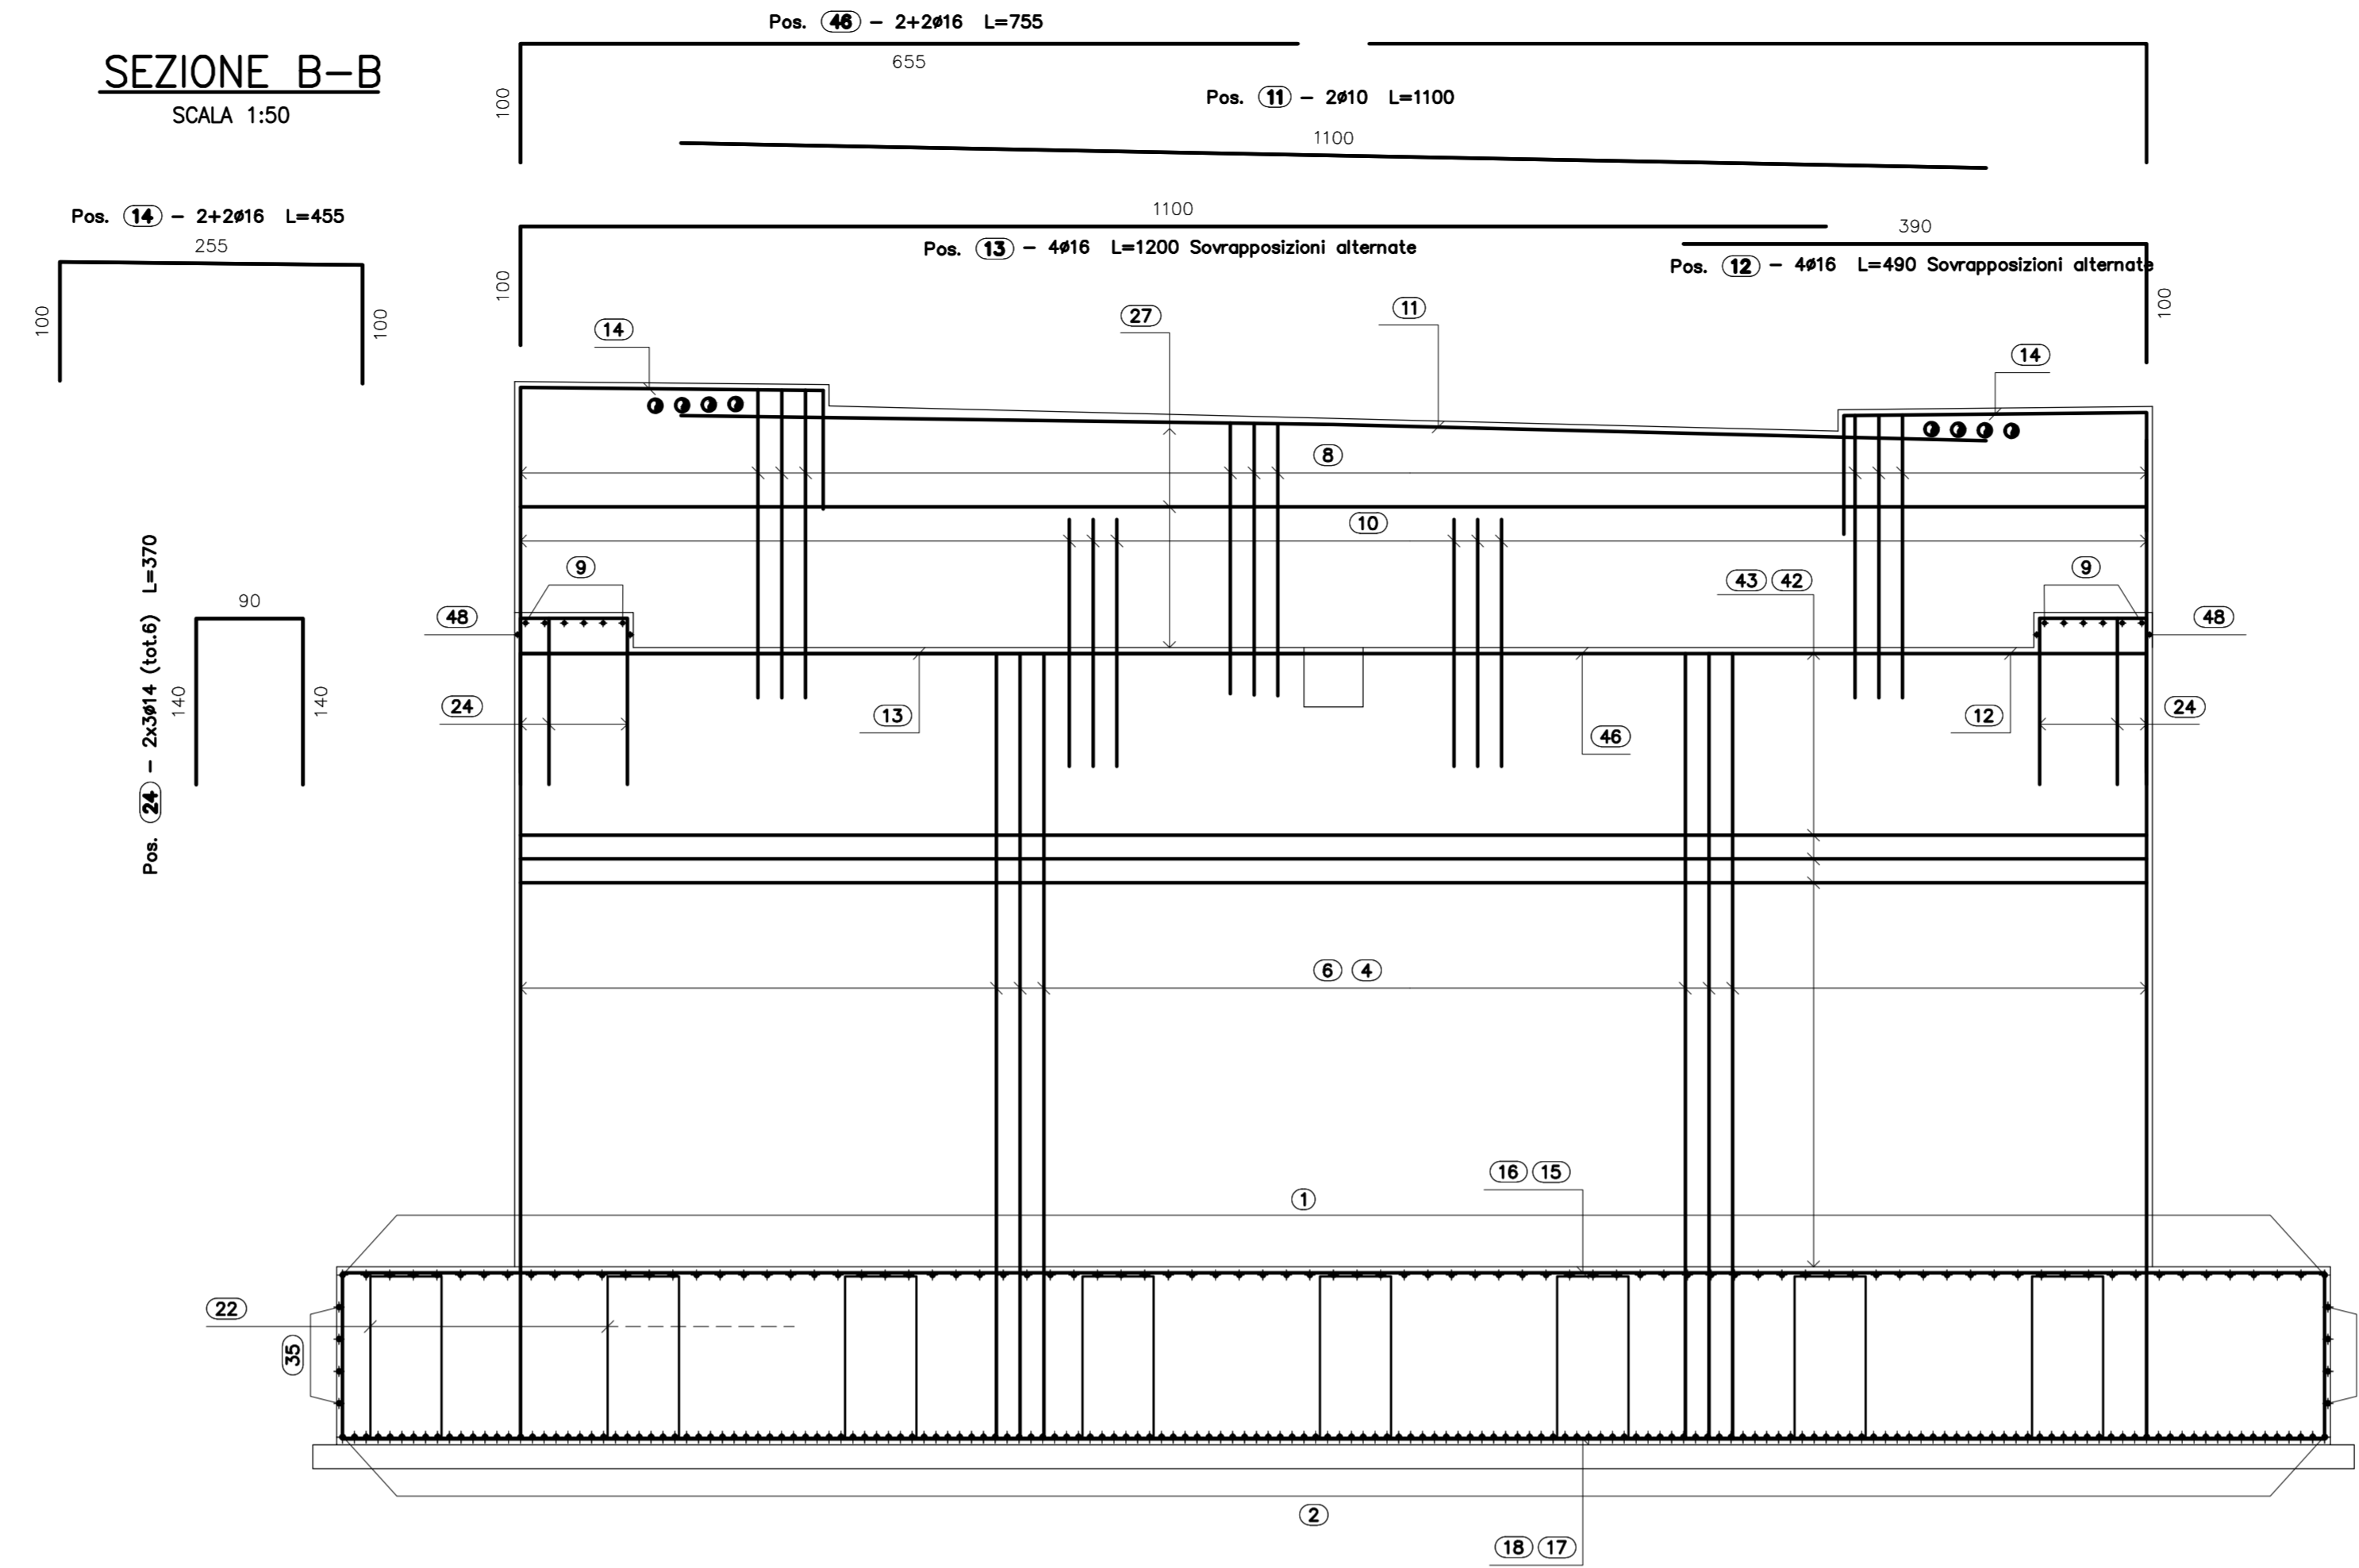

**SEZIONE D-D**  
SCALA 1:50

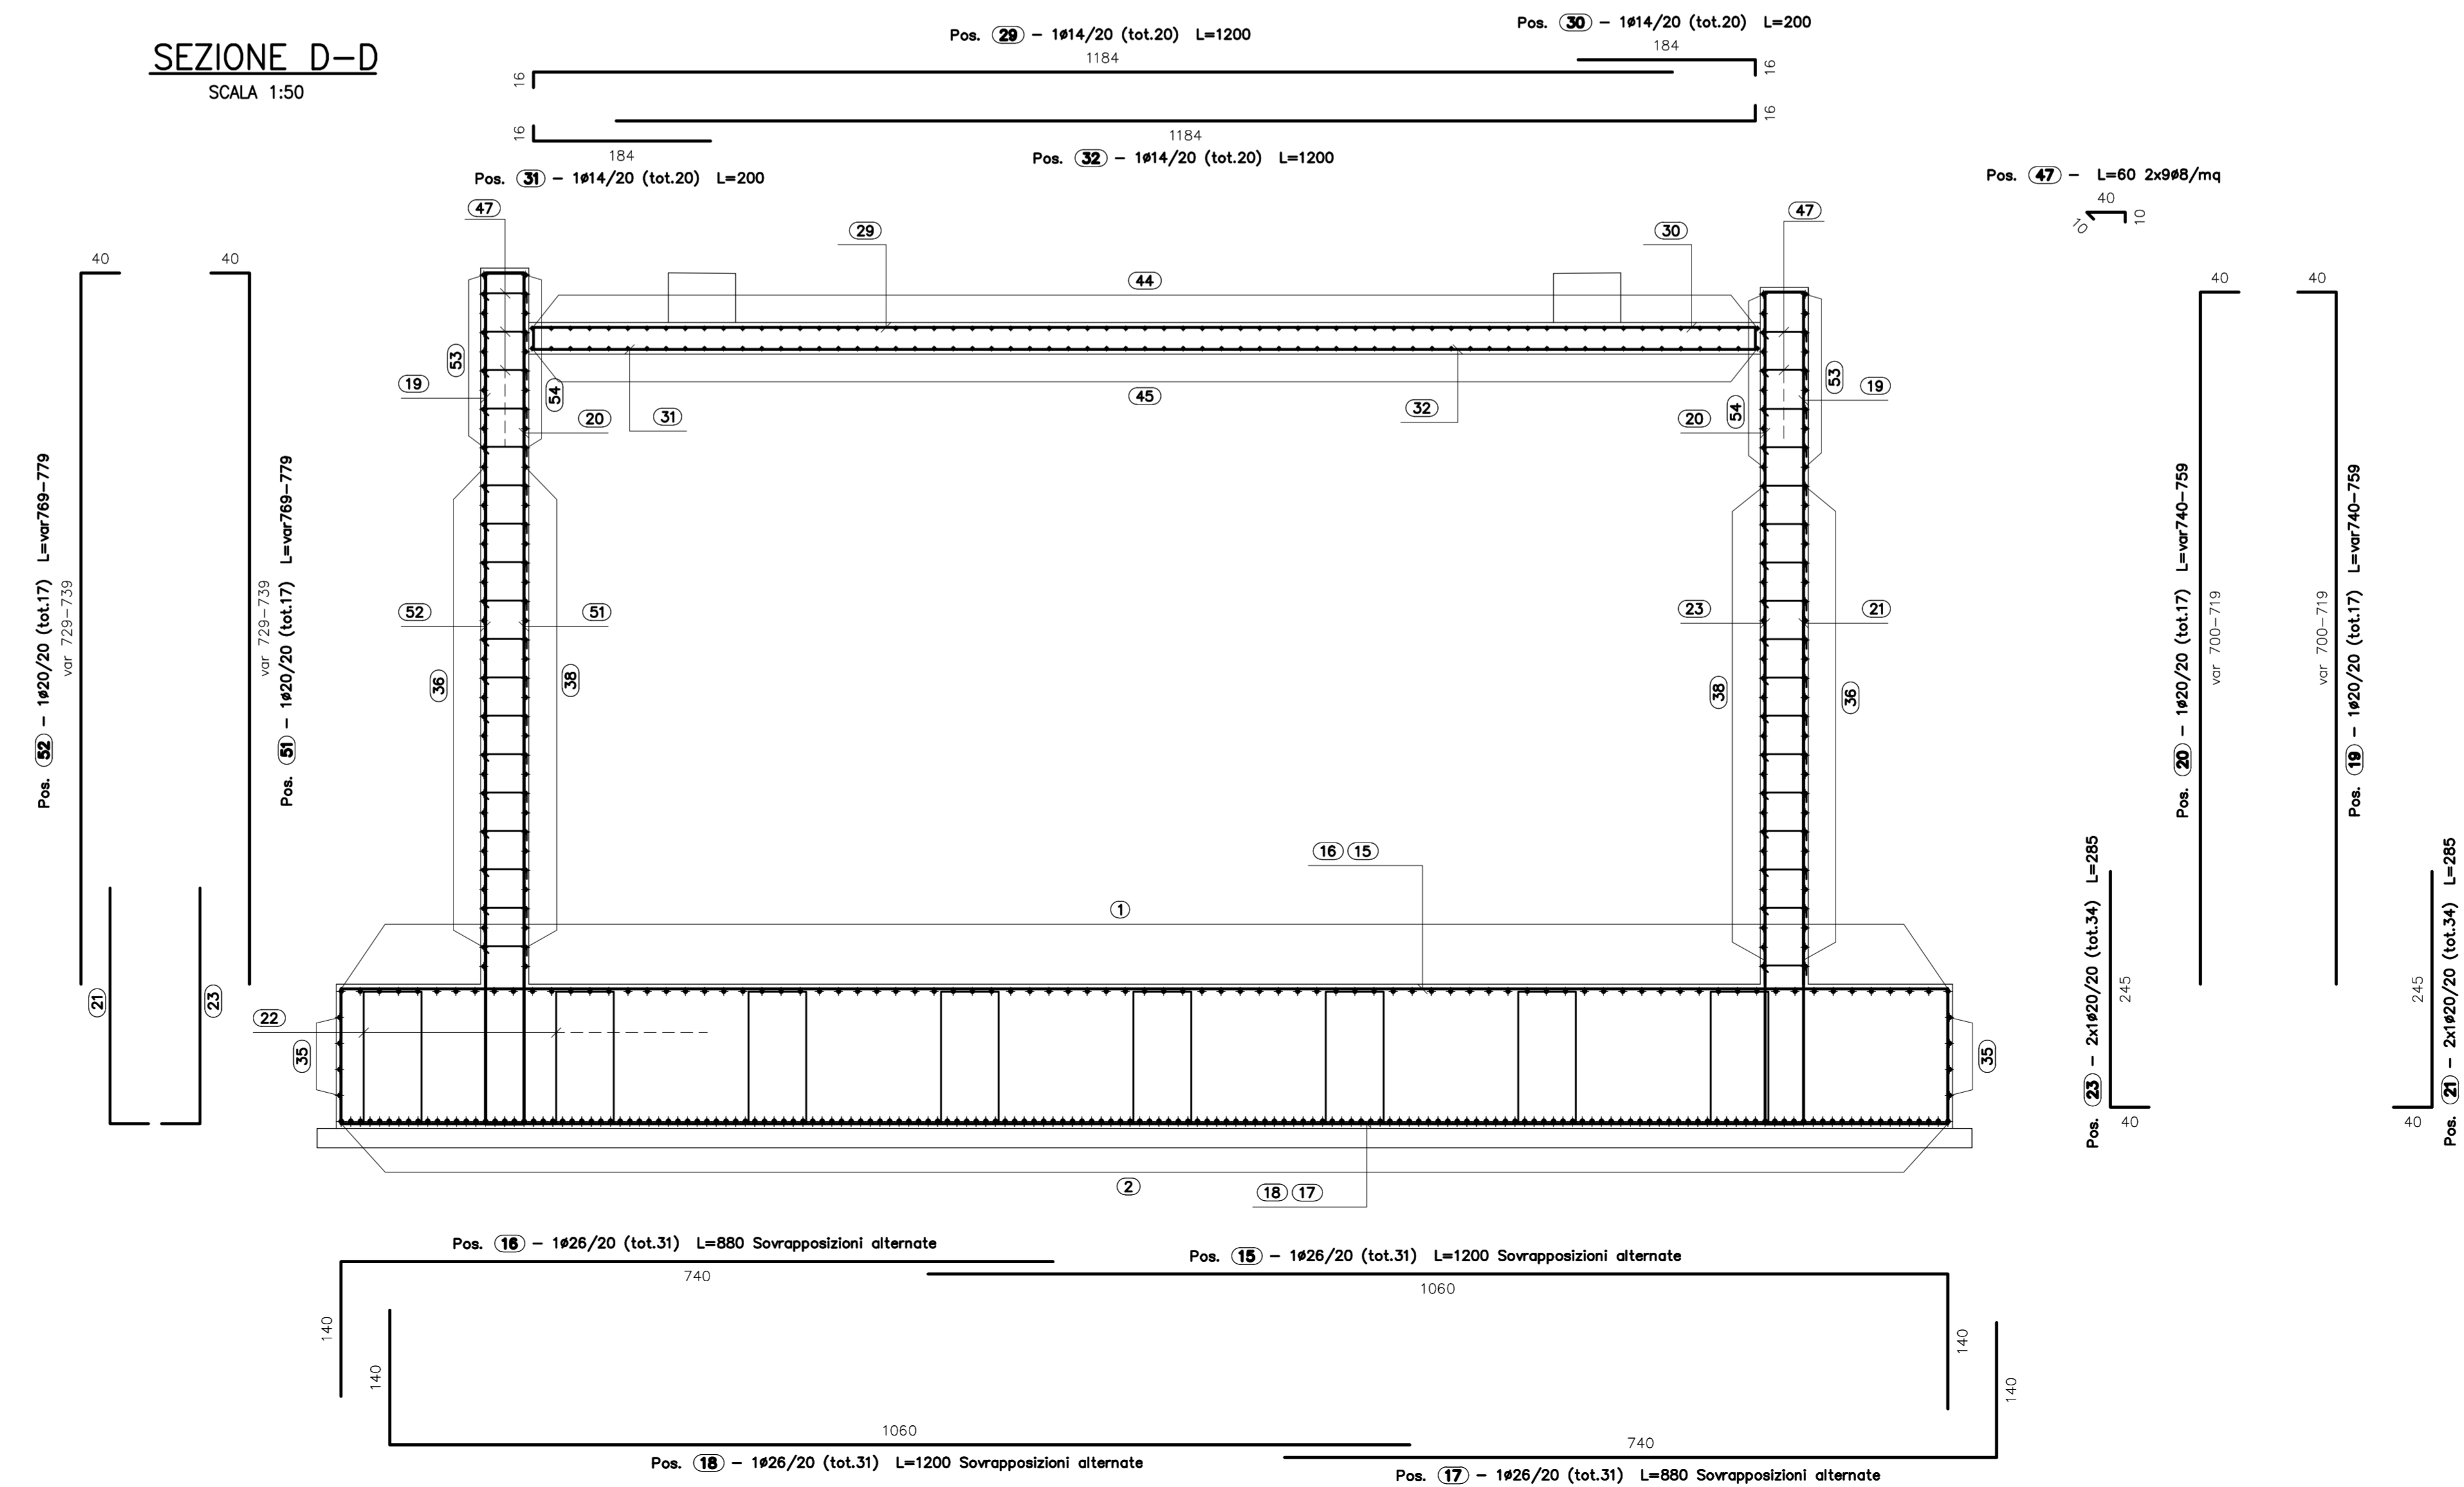

**DISTINTA FERRI SPALLA B - FONDAZIONE**

