


A9 ←

→ LENTATE

LIVELLETTA	DIFF. DI QUOTA Distanza Pendenza	h=1.399 L=193.403 i=0.72%	h=0.362 L=67.788 i=0.53%	h=0.499 L=62.309 i=0.80%	h=0.678 L=45.206 i=1.50%	h=1.406 L=105.437 i=1.33%	h=2.613 L=158.322 i=1.65%	h=2.233 L=625.712 i=0.36%	h=0.125 L=176.430 i=0.11%	h=-0.125 L=137.547 i=-0.09%	h=-0.987 L=162.003 i=-0.61%	h=-0.372 L=76.152 i=-0.49%	h=-0.329 L=46.768 i=-0.70%	h=-0.583 L=93.528 i=-0.62%	h=-1.280 L=222.711 i=-0.57%	h=-1.561 L=161.438 i=-0.97%	h=0.304 L=797.249 i=0.04%
------------	--	---------------------------------	--------------------------------	--------------------------------	--------------------------------	---------------------------------	---------------------------------	---------------------------------	---------------------------------	-----------------------------------	-----------------------------------	----------------------------------	----------------------------------	----------------------------------	-----------------------------------	-----------------------------------	---------------------------------

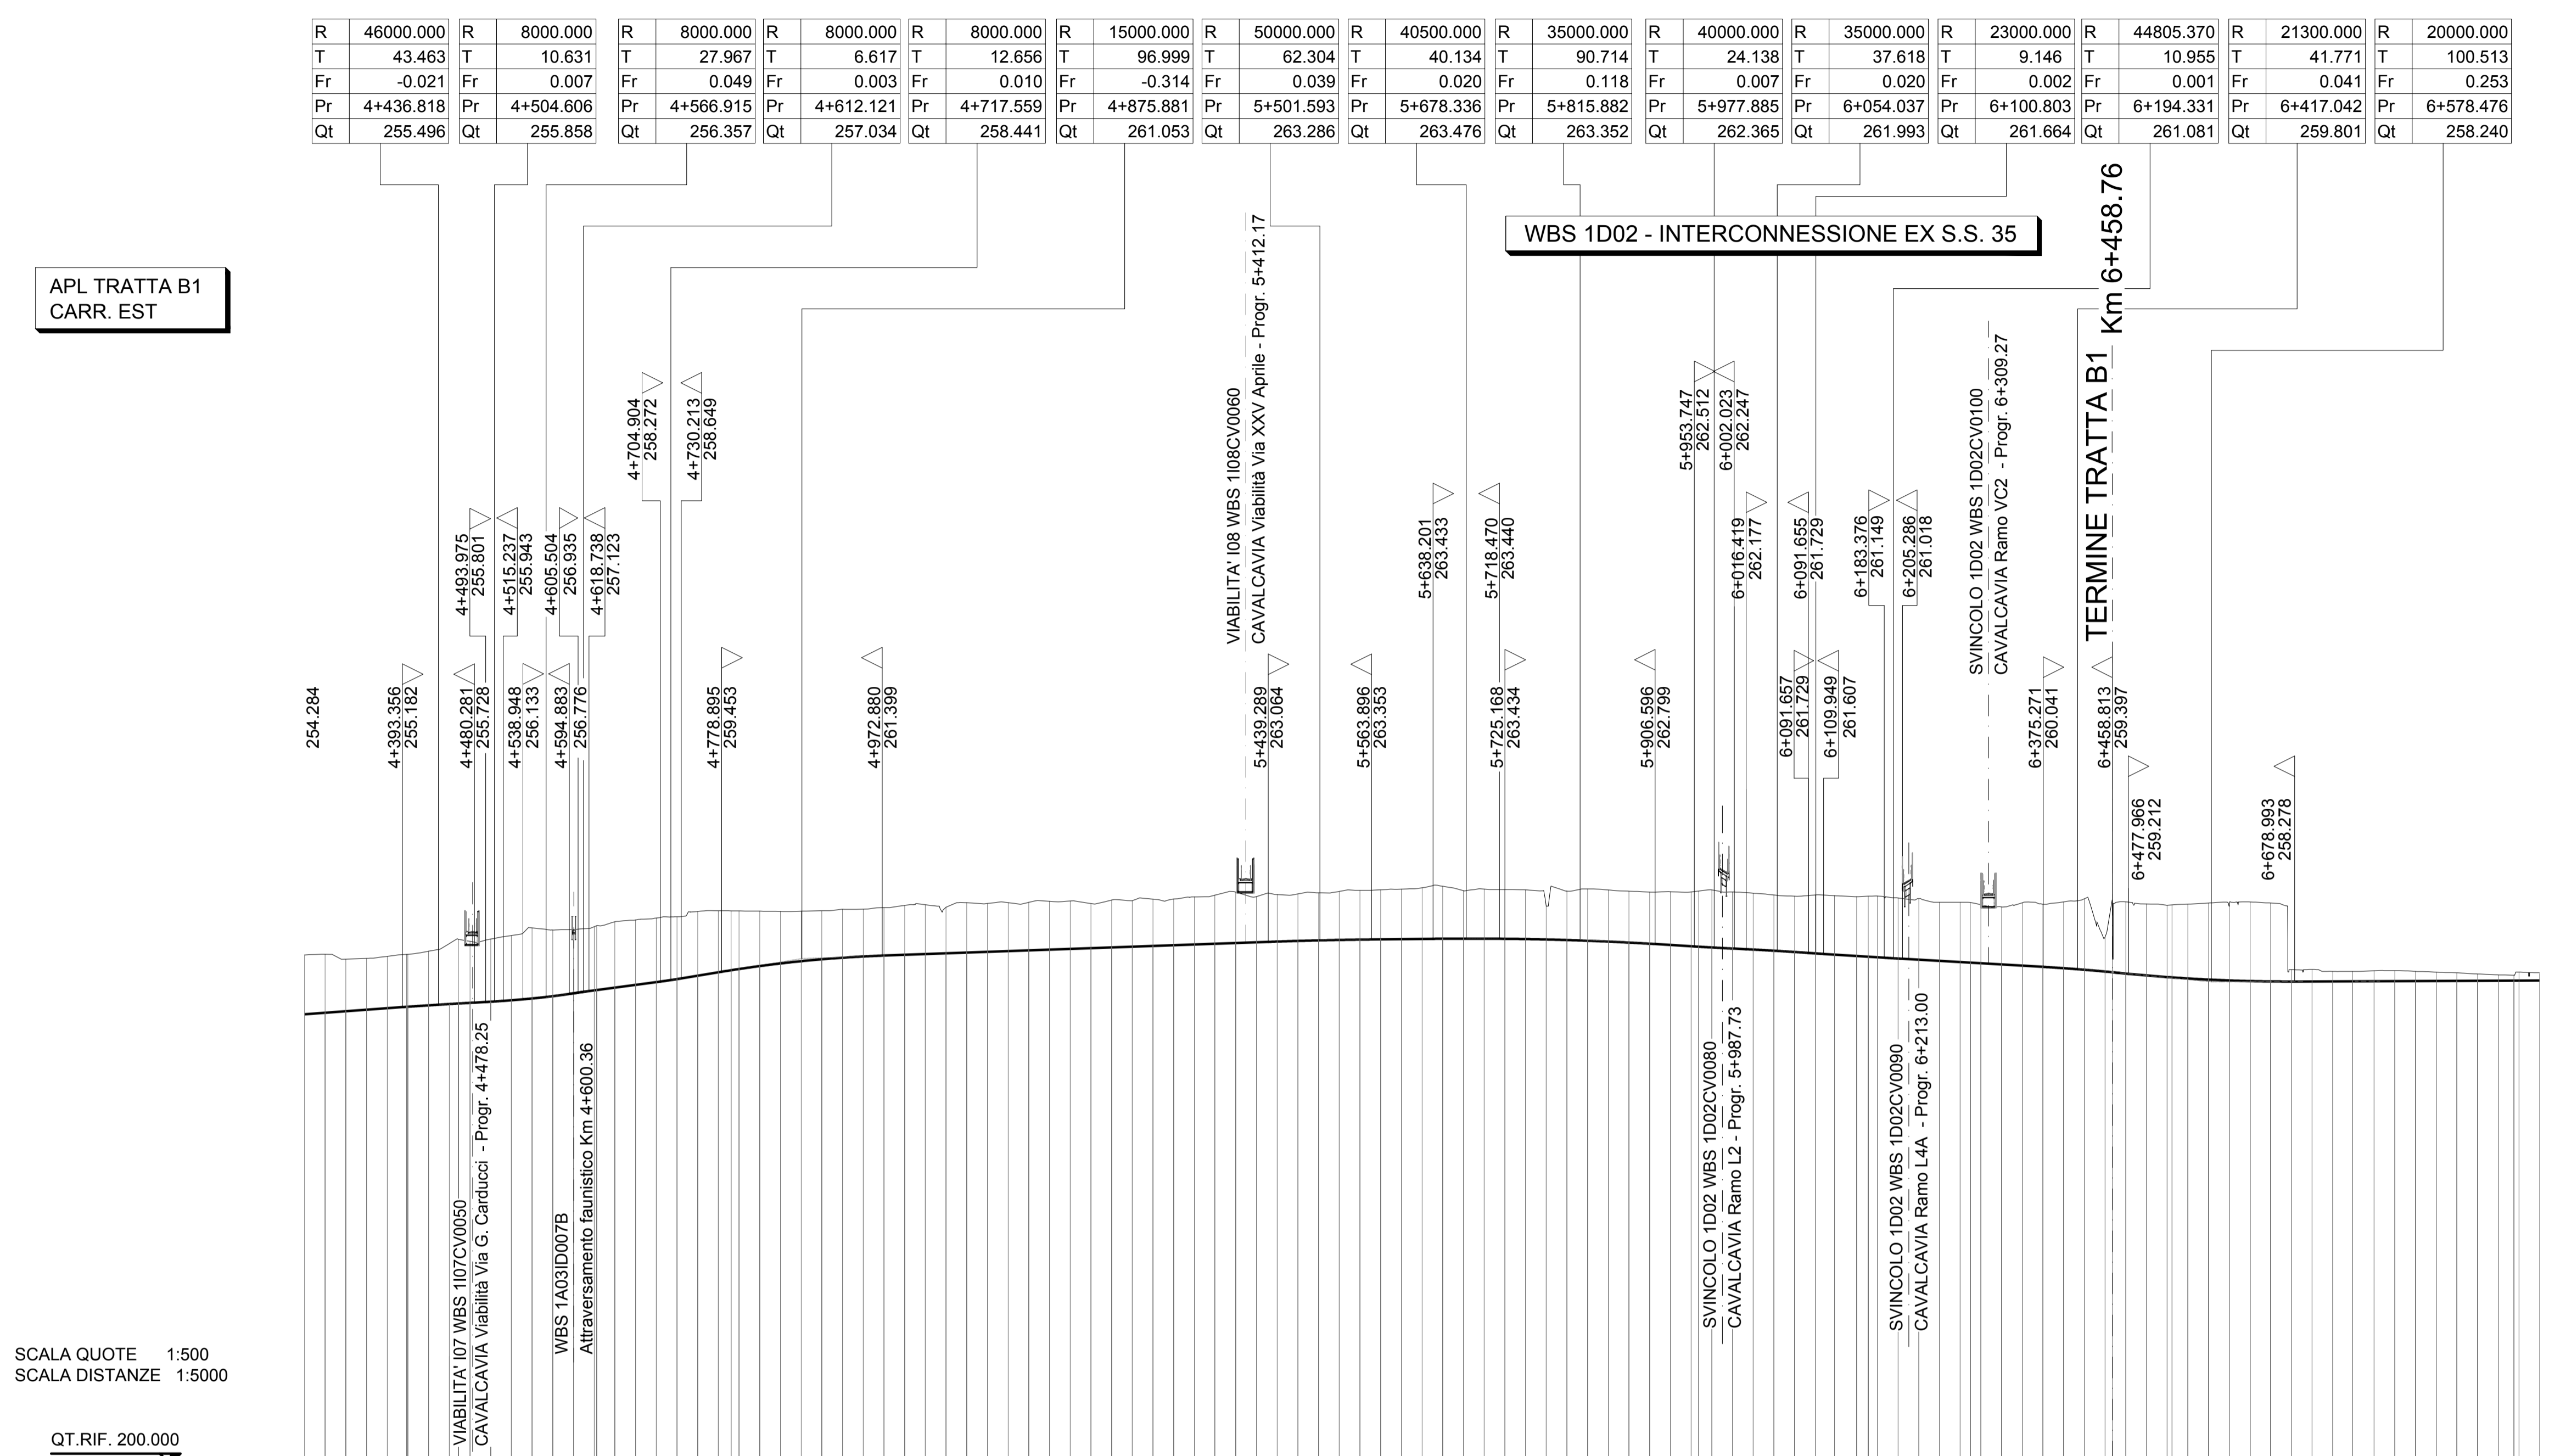

NUMERO SEZIONI	QUOTE PROGETTO	QUOTE TERRENO	DIFFERENZA DI QUOTA	ETTOMETRICHE	DISTANZE PARZIALI	DISTANZE PROGRESSIVE	ANDAMENTO PLANIMETRICO	ANDAMENTO CIGLI	COMUNI	PROVINCE
228	254.326	261.523	-7.197	4+300	25.00	4+275.00	A=416.531 Sv=161.394 Tau=-4.778899 Dr=1.009	5.27%	LAZZATE	MILANO
229	254.536	261.569	-7.063	4+325.00	25.00	4+300.00				
230	254.887	260.983	-6.296	4+350.00	25.00	4+325.00	A=502.753 Sv=168.027 Tau=-3.555481 Dr=0.782	2.50%	LAZZATE	MILANO
231	254.888	261.067	-6.189	4+375.00	25.00	4+350.00				
232	255.049	261.311	-6.262	4+400.00	25.00	4+375.00	A=420.000 Sv=164.093 Tau=-3.555831 Dr=1.043	2.50%	LAZZATE	MILANO
233	255.049	261.311	-6.262	4+425.00	25.00	4+400.00				
234	255.556	261.562	-6.344	4+450.00	25.00	4+425.00	A=364.561 Sv=123.632 Tau=-3.660780 Dr=0.592	2.50%	LAZZATE	MILANO
235	255.556	261.562	-6.344	4+475.00	25.00	4+450.00				
236	255.556	261.562	-6.344	4+500.00	25.00	4+475.00	A=420.000 Sv=164.093 Tau=-3.555831 Dr=1.043	6.53%	LAZZATE	MILANO
237	255.556	261.562	-6.344	4+525.00	25.00	4+500.00				
238	255.556	261.562	-6.344	4+550.00	25.00	4+525.00	A=364.561 Sv=123.632 Tau=-3.660780 Dr=0.592	2.50%	LAZZATE	MILANO
239	255.556	261.562	-6.344	4+575.00	25.00	4+550.00				
240	255.556	261.562	-6.344	4+600.00	25.00	4+575.00	A=420.000 Sv=164.093 Tau=-3.555831 Dr=1.043	6.53%	LAZZATE	MILANO
241	255.556	261.562	-6.344	4+625.00	25.00	4+600.00				
242	255.556	261.562	-6.344	4+650.00	25.00	4+625.00	A=364.561 Sv=123.632 Tau=-3.660780 Dr=0.592	2.50%	LAZZATE	MILANO
243	255.556	261.562	-6.344	4+675.00	25.00	4+650.00				
244	255.556	261.562	-6.344	4+700.00	25.00	4+675.00	A=420.000 Sv=164.093 Tau=-3.555831 Dr=1.043	6.53%	LAZZATE	MILANO
245	255.556	261.562	-6.344	4+725.00	25.00	4+700.00				
246	255.556	261.562	-6.344	4+750.00	25.00	4+725.00	A=364.561 Sv=123.632 Tau=-3.660780 Dr=0.592	2.50%	LAZZATE	MILANO
247	255.556	261.562	-6.344	4+775.00	25.00	4+750.00				
248	255.556	261.562	-6.344	4+800.00	25.00	4+775.00	A=420.000 Sv=164.093 Tau=-3.555831 Dr=1.043	6.53%	LAZZATE	MILANO
249	255.556	261.562	-6.344	4+825.00	25.00	4+800.00				
250	255.556	261.562	-6.344	4+850.00	25.00	4+825.00	A=364.561 Sv=123.632 Tau=-3.660780 Dr=0.592	2.50%	LAZZATE	MILANO
251	255.556	261.562	-6.344	4+875.00	25.00	4+850.00				
252	255.556	261.562	-6.344	4+900.00	25.00	4+875.00	A=420.000 Sv=164.093 Tau=-3.555831 Dr=1.043	6.53%	LAZZATE	MILANO
253	255.556	261.562	-6.344	4+925.00	25.00	4+900.00				
254	255.556	261.562	-6.344	4+950.00	25.00	4+925.00	A=364.561 Sv=123.632 Tau=-3.660780 Dr=0.592	2.50%	LAZZATE	MILANO
255	255.556	261.562	-6.344	4+975.00	25.00	4+950.00				
256	255.556	261.562	-6.344	5+000.00	25.00	4+975.00	A=420.000 Sv=164.093 Tau=-3.555831 Dr=1.043	6.53%	LAZZATE	MILANO
257	255.556	261.562	-6.344	5+025.00	25.00	5+000.00				
258	255.556	261.562	-6.344	5+050.00	25.00	5+025.00	A=364.561 Sv=123.632 Tau=-3.660780 Dr=0.592	2.50%	LAZZATE	MILANO
259	255.556	261.562	-6.344	5+075.00	25.00	5+050.00				
260	255.556	261.562	-6.344	5+100.00	25.00	5+075.00	A=420.000 Sv=164.093 Tau=-3.555831 Dr=1.043	6.53%	LAZZATE	MILANO
261	255.556	261.562	-6.344	5+125.00	25.00	5+100.00				
262	255.556	261.562	-6.344	5+150.00	25.00	5+125.00	A=364.561 Sv=123.632 Tau=-3.660780 Dr=0.592	2.50%	LAZZATE	MILANO
263	255.556	261.562	-6.344	5+175.00	25.00	5+150.00				
264	255.556	261.562	-6.344	5+200.00	25.00	5+175.00	A=420.000 Sv=164.093 Tau=-3.555831 Dr=1.043	6.53%	LAZZATE	MILANO
265	255.556	261.562	-6.344	5+225.00	25.00	5+200.00				
266	255.556	261.562	-6.344	5+250.00	25.00	5+225.00	A=364.561 Sv=123.632 Tau=-3.660780 Dr=0.592	2.50%	LAZZATE	MILANO
267	255.556	261.562	-6.344	5+275.00	25.00	5+250.00				
268	255.556	261.562	-6.344	5+300.00	25.00	5+275.00	A=420.000 Sv=164.093 Tau=-3.555831 Dr=1.043	6.53%	LAZZATE	MILANO
269	255.556	261.562	-6.344	5+325.00	25.00	5+300.00				
270	255.556	261.562	-6.344	5+350.00	25.00	5+325.00	A=364.561 Sv=123.632 Tau=-3.660780 Dr=0.592	2.50%	LAZZATE	MILANO
271	255.556	261.562	-6.344	5+375.00	25.00	5+350.00				
272	255.556	261.562	-6.344	5+400.00	25.00	5+375.00	A=420.000 Sv=164.093 Tau=-3.555831 Dr=1.043	6.53%	LAZZATE	MILANO
273	255.556	261.562	-6.344	5+425.00	25.00	5+400.00				
274	255.556	261.562	-6.344	5+450.00	25.00	5+425.00	A=364.561 Sv=123.632 Tau=-3.660780 Dr=0.592	2.50%	LAZZATE	MILANO
275	255.556	261.562	-6.344	5+475.00	25.00	5+450.00				
276	255.556	261.562	-6.344	5+500.00	25.00	5+475.00	A=420.000 Sv=164.093 Tau=-3.555831 Dr=1.043	6.53%	LAZZATE	MILANO
277	255.556	261.562	-6.344	5+525.00	25.00	5+500.00				
278	255.556	261.562	-6.344	5+550.00	25.00	5+525.00	A=364.561 Sv=123.632 Tau=-3.660780 Dr=0.592	2.50%	LAZZATE	MILANO
279	255.556	261.562	-6.344	5+575.00	25.00	5+550.00				
280	255.556	261.562	-6.344	5+600.00	25.00	5+575.00	A=420.000 Sv=164.093 Tau=-3.555831 Dr=1.043	6.53%	LAZZATE	MILANO
281	255.556	261.562	-6.344	5+625.00	25.00	5+600.00				
282	255.556	261.562	-6.344	5+650.00	25.00	5+625.00	A=364.561 Sv=123.632 Tau=-3.660780 Dr=0.592	2.50%	LAZZATE	MILANO
283	255.556	261.562	-6.344	5+675.00	25.00	5+650.00				
284	255.556	261.562	-6.344	5+700.00	25.00	5+675.00	A=420.000 Sv=164.093 Tau=-3.555831 Dr=1.043	6.53%	LAZZATE	MILANO
285	255.556	261.562	-6.344	5+725.00	25.00	5+700.00				
286	255.556	261.562	-6.344	5+750.00	25.00	5+725.00	A=364.561 Sv=123.632 Tau=-3.660780 Dr=0.592	2.50%	LAZZATE	MILANO
287	255.556	261.562	-6.344	5+775.00	25.00	5+750.00				
288	255.556	261.562	-6.344	5+800.00	25.00	5+775.00	A=420.000 Sv=164.093 Tau=-3.555831 Dr=1.043	6.53%	LAZZATE	MILANO
289	255.556	261.562	-6.344	5+825.00	25.00	5+800.00				
290	255.556	261.562	-6.344	5+850.00	25.00	5+825.00	A=364.561 Sv=123.632 Tau=-3.660780 Dr=0.592	2.50%	LAZZATE	MILANO
291	255.556	261.562	-6.344	5+875.00	25.00	5+850.00				
292	255.556	261.562	-6.344	5+900.00	25.00	5+875.00	A=420.000 Sv=164.093 Tau=-3.555831 Dr=1.043	6.53%	LAZZATE	MILANO
293	255.556	261.562	-6.344	5+925.00	25.00	5+900.00				
294	255.556	261.562	-6.344	5+950.00	25.00	5+925.00	A=364.561 Sv=123.632 Tau=-3.660780 Dr=0.592	2.50%	LAZZATE	MILANO
295	255.556	261.562	-6.344	5+975.00	25.00	5+950.00				
296	255.556	261.562	-6.344	6+000.00	25.00	5+975.00	A=420.000 Sv=164.093 Tau=-3.555831 Dr=1.043	6.53%	LAZZATE	MILANO
297	255.556	261.562	-6.344	6+025.00	25.00	6+000.00				
298	255.556	261.562	-6.344	6+050.00	25.00	6+025.00	A=364.561 Sv=123.632 Tau=-3.660780 Dr=0.592	2.50%	LAZZATE	MILANO
299	255.556	261.562	-6.344	6+075.00	25.00	6+050.00				
300	255.556	261.562	-6.344	6+100.00	25.00	6+075.00	A=420.000 Sv=164.093 Tau=-3.555831 Dr=1.043	6.53%	LAZZATE	MILANO
301	255.556	261.562	-6.344	6+125.00	25.00	6+100.00				
302	255.556	261.562	-6.344	6+150.00	25.00	6+125.00	A=364.561 Sv=123.632 Tau=-3.660780 Dr=0.592	2.50%	LAZZATE	MILANO
303	255.556	261.562	-6.344	6+175.00	25.00	6+150.00				
304	255.556	261.562	-6.344	6+200.00	25.00	6+175.00	A=420.000 Sv=164.093 Tau=-3.555831 Dr=1.043	6.53%	LAZZATE	MILANO
305	255.556	261.562	-6.344	6+225.00	25.00	6+200.00				
306	255.556	261.562	-6.344	6+250.00	25.00	6+225.00	A=364.561 Sv=123.632 Tau=-3.660780 Dr=0.592	2.50%	LAZZATE	MILANO
307	255.556	261.562	-6.344	6+275.00	25.00	6+250.00				
308	255.556	261.562	-6.344	6+300.00	25.00	6+275.00	A=420.000 Sv=164.093 Tau=-3.555831 Dr=1.043	6.53%	LAZZATE	MILANO
309	255.556	261.562	-6.344	6+325.00	25.00	6+300.00				
310	255.556	261.562	-6.344	6+350.00	25.00	6+325.00	A=364.561 Sv=123.632 Tau=-3.660780 Dr=0.592	2.50%	LAZZATE	MILANO
311	255.556	261.562	-6.344	6+375.00	25.00	6+350.00				
312	255.556	261.562	-6.344	6+400.00	25.00	6+375.00	A=420.000 Sv=164.093 Tau=-3.555831 Dr=1.043	6.53%	LAZZATE	MILANO
313	255.556	261.562	-6.344	6+42						