
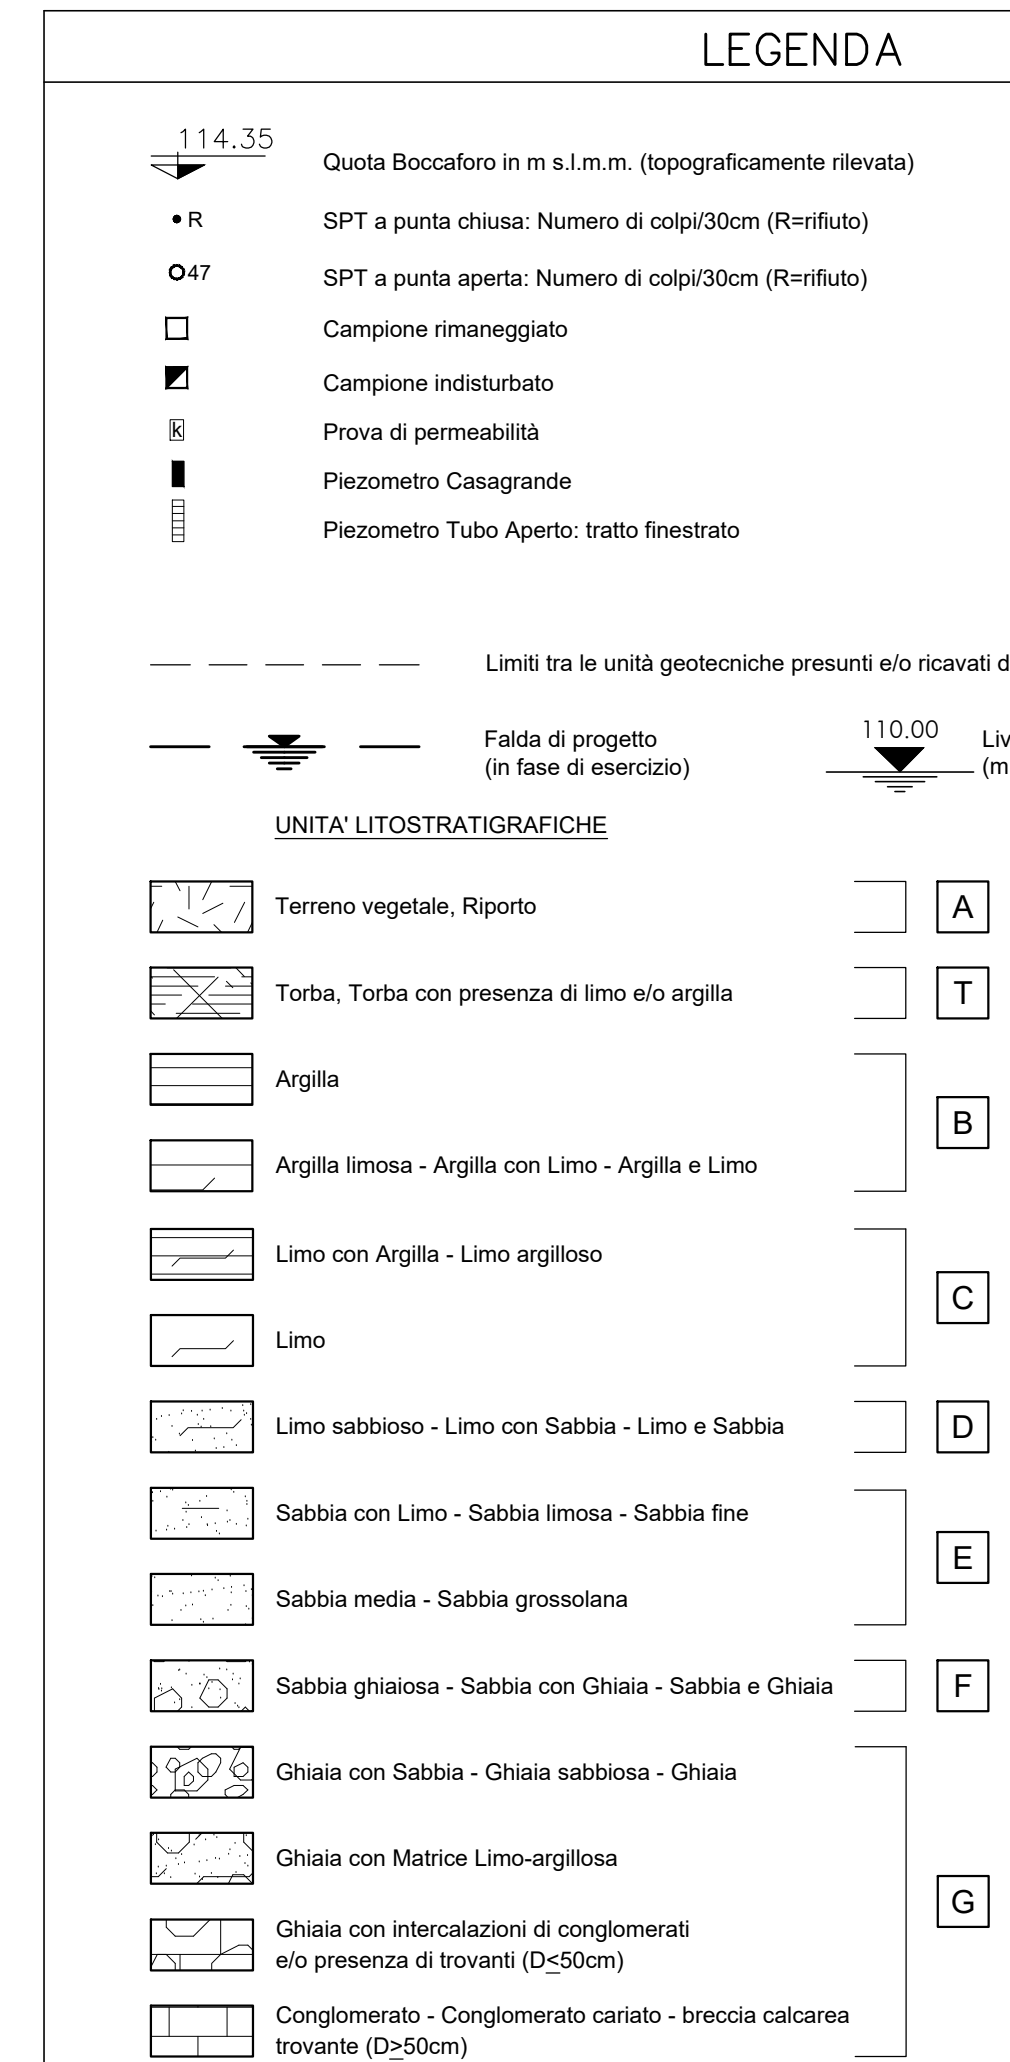
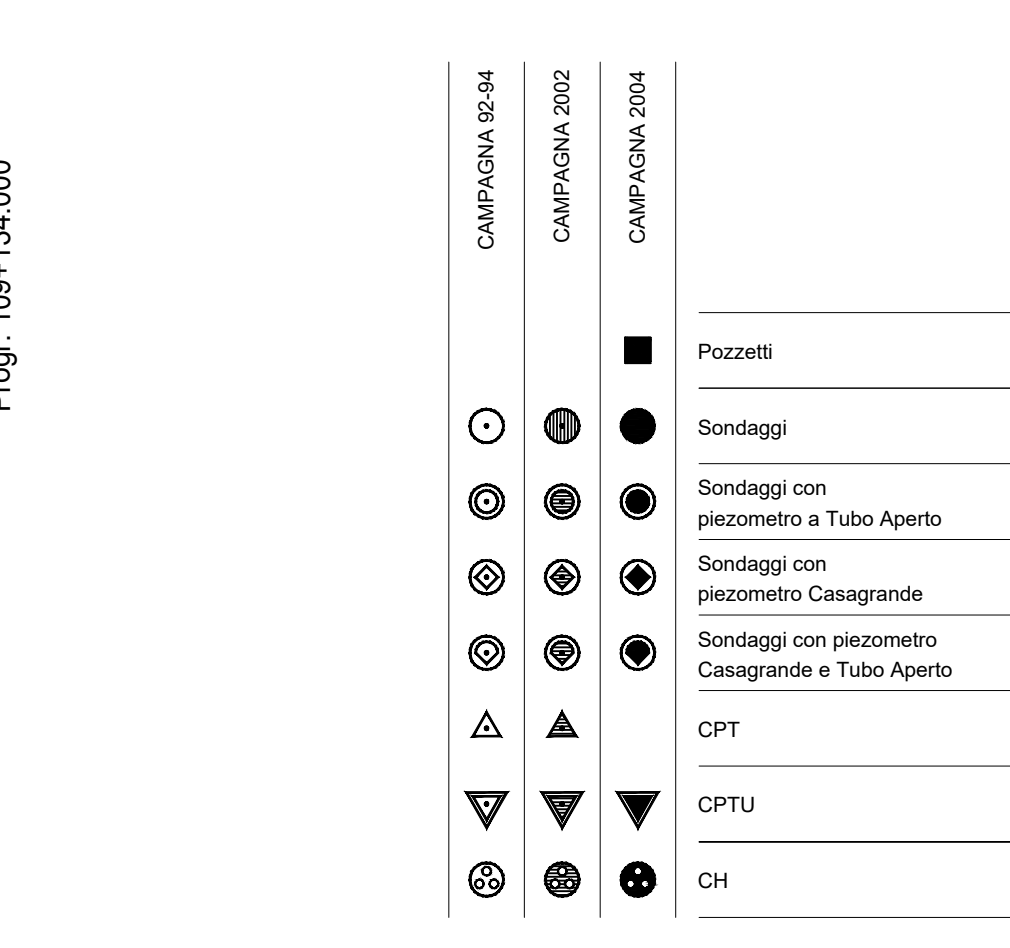


PROFILO GEOTECNICO
scala 1:2000

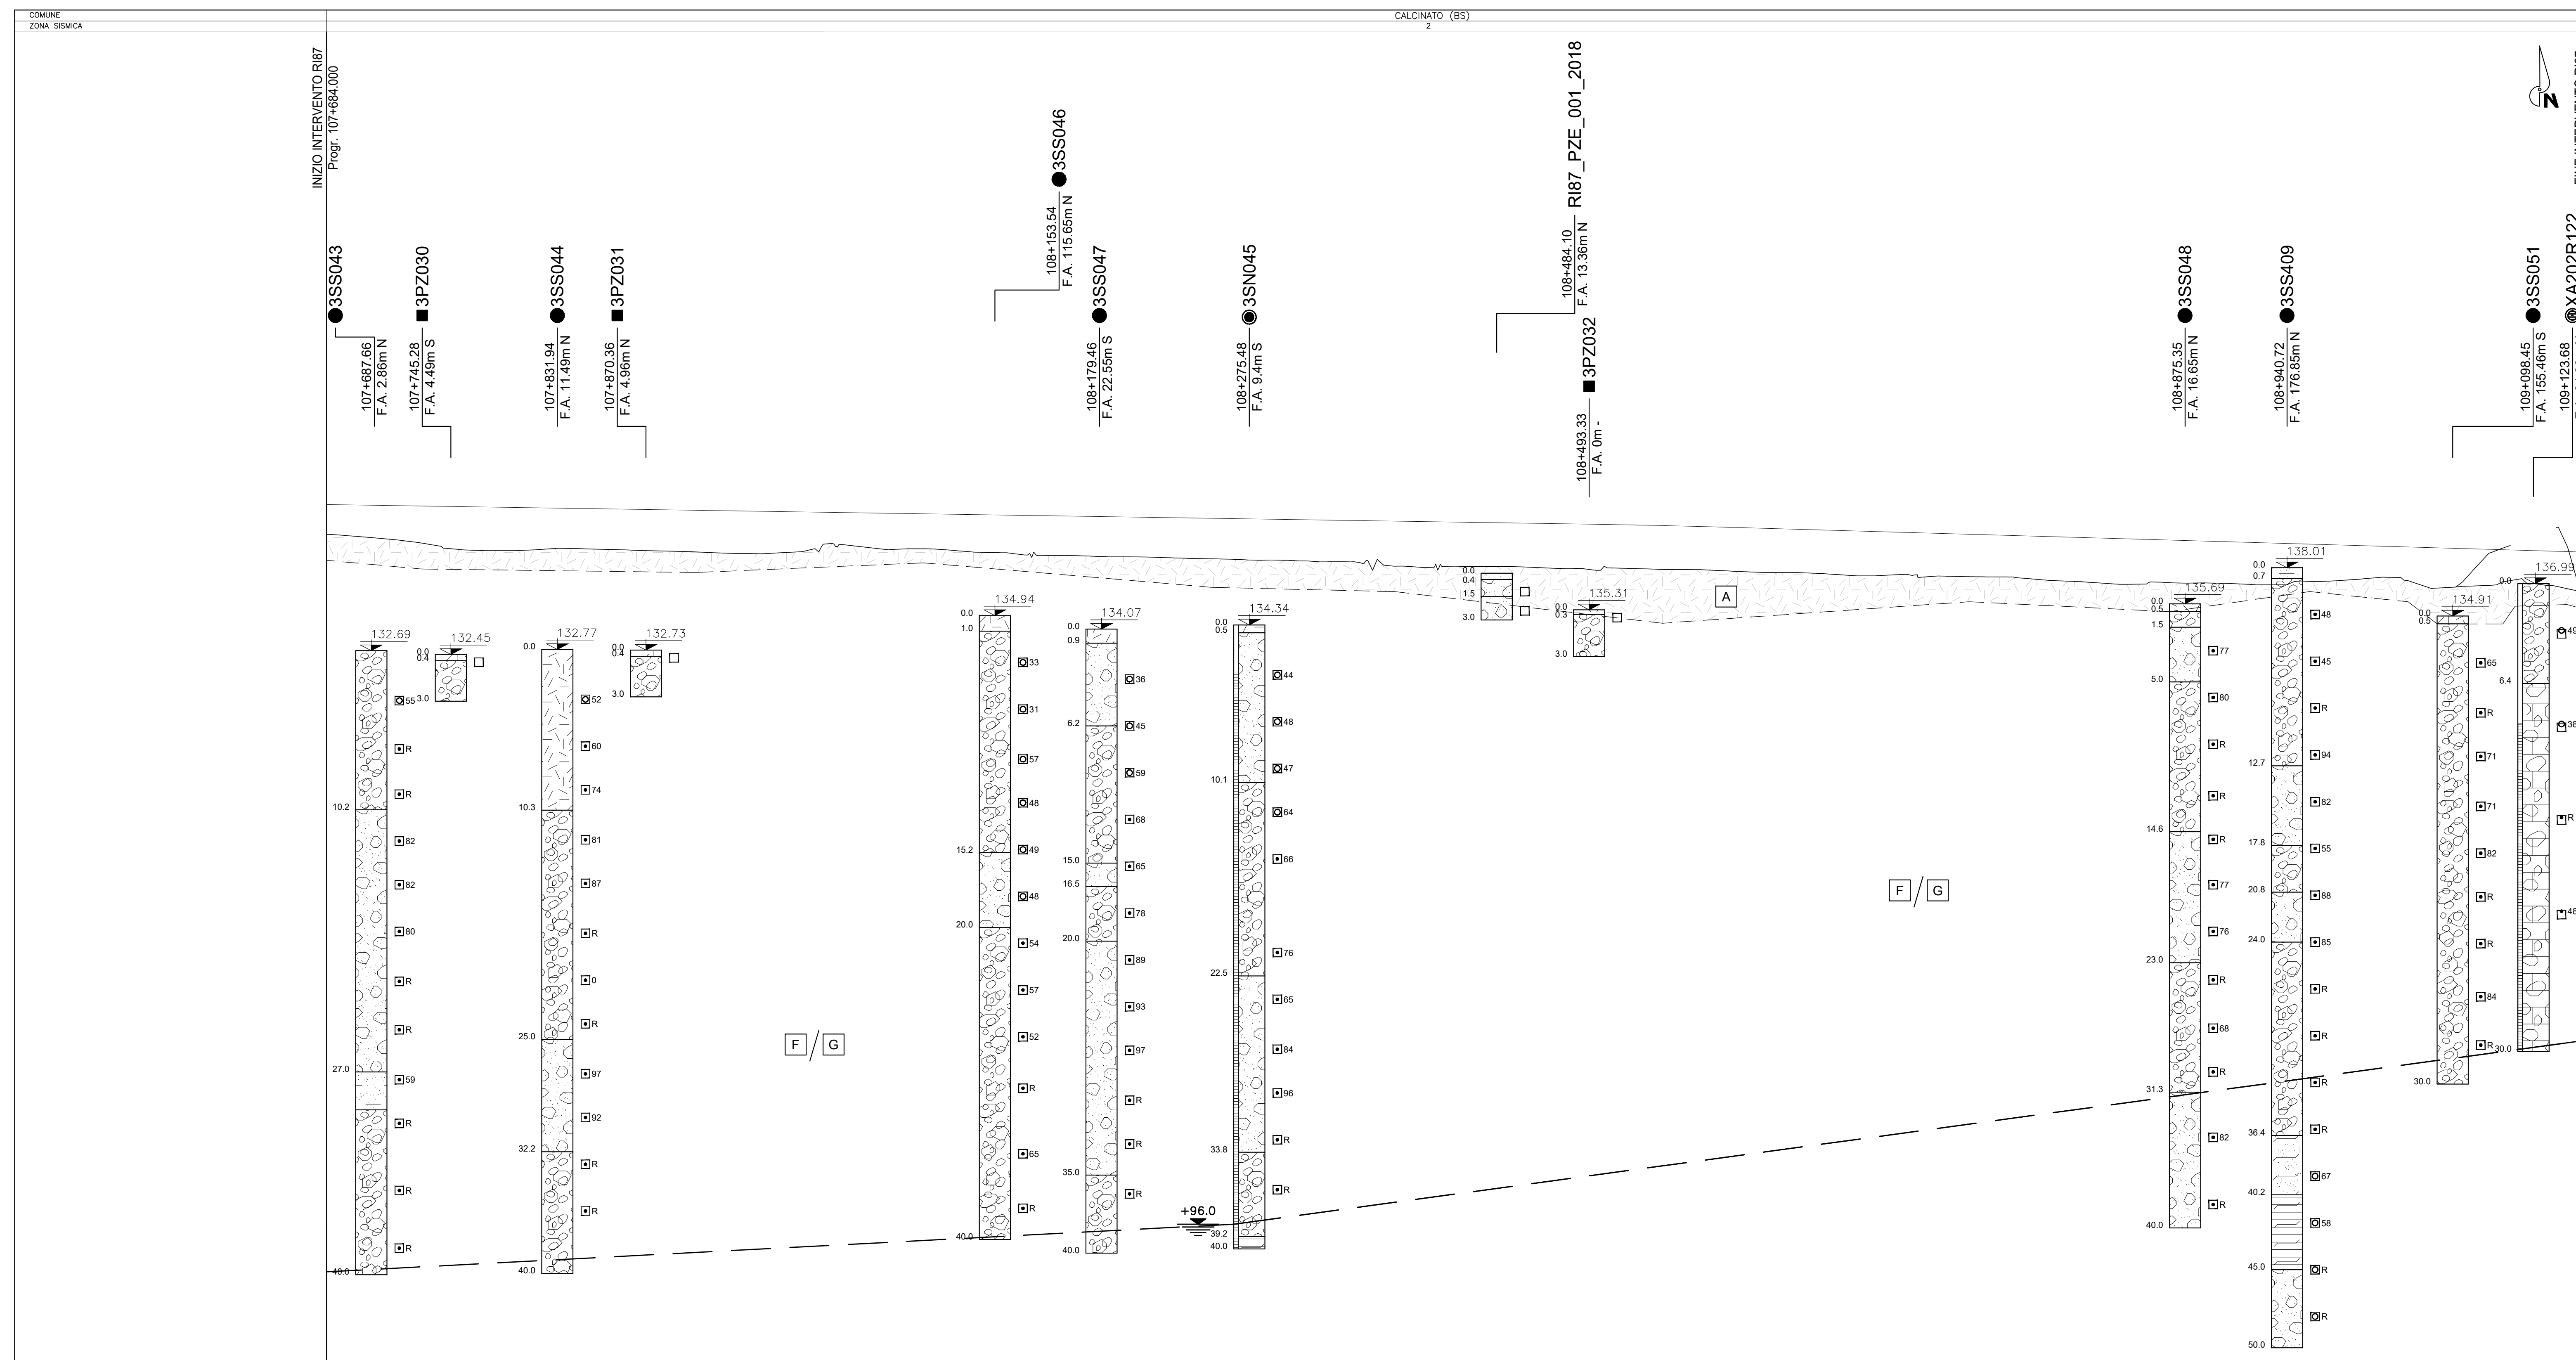

QUOTE	PROGETTO	TERRENO
