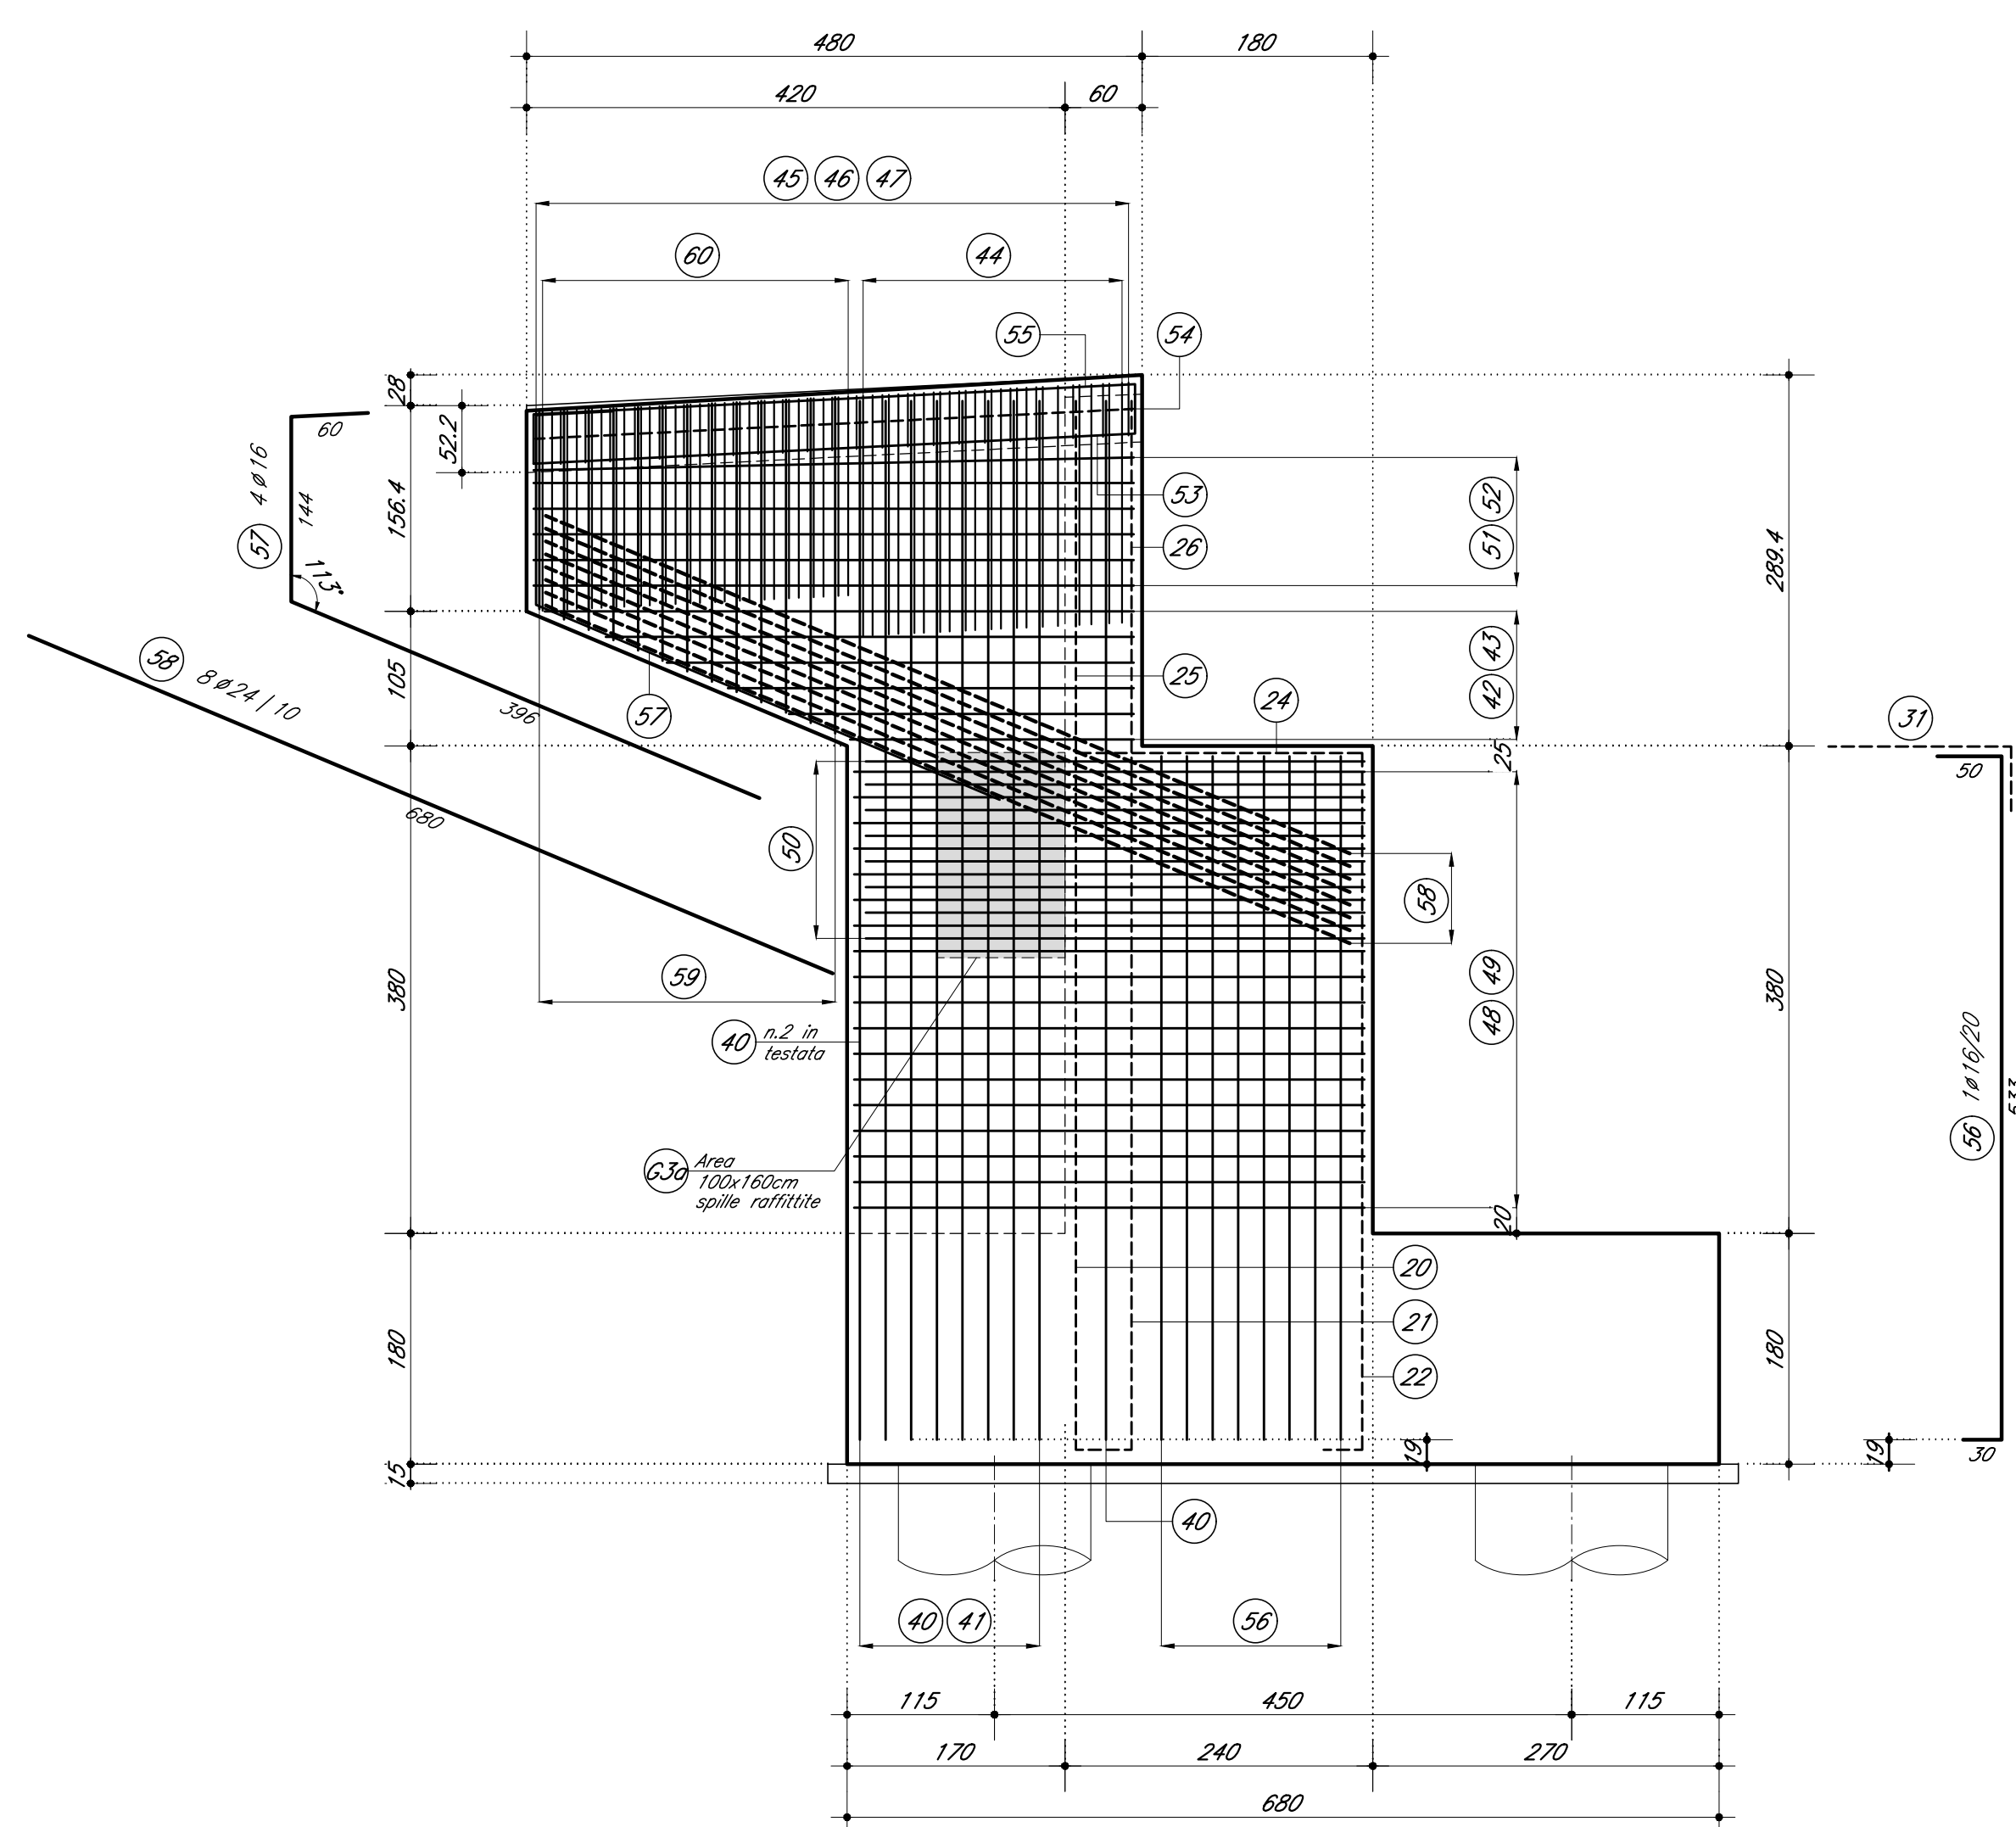
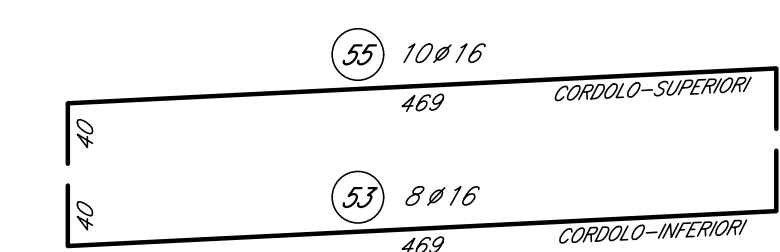


[illegible][illegible]


- (23) $1\phi 10/80 \times 20$ NEL RISVOLTI
- (22) $1\phi 10/45 \times 20$ NEL PARAGHIAIA
- (21) $1\phi 10/45 \times 20$ NEL FUSTO


[illegible]


Diámetro plegature d_{Br} :	
Ø Barra $\leq \phi 16$	$d_{Br} = 4\phi$
Ø Barra $> \phi 16$	$d_{Br} = 7\phi$

INOR11EE24TV000000

COMMITTENTE



ALTA SORVEGUANZA



GENERAL CONTRACTOR.

Cepav due
Consorzio ENI per l'Alta Velocità



INFRASTRUTTURE FERROVIARIE STRATEGICHE DEFINITE DALLA
LEGGE OBIETTIVO N. 443/01

LINEA A.V. /A.C. TORINO - VENEZIA Tratta MILANO - VERONA
Lotto funzionale Brescia-Verona
PROGETTO ESECUTIVO

IV16 - CAVALCAFERROVIA VIA BRESCIA - PK 108+954 045

Armatura Spalla F

Tavola 2/2

GENERAL CONTRACTOR

DIRETTORE LAVORI

SCALA

varie

Data:	Data:
-------	-------

COMMESSA	LOTTO	FASE	ENTE	TIPO DOC.	OPERA/DISCIPLINA	PROGR.	REV.
----------	-------	------	------	-----------	------------------	--------	------

I	N	O	B	1	2	E	E	2	B	7	I	V	1	6	A	6	0	0	4	A
---	---	---	---	---	---	---	---	---	---	---	---	---	---	---	---	---	---	---	---	---

PROGETTAZIONE	IL PROGETTISTA
---------------	----------------

Rev.	Descrizione	Redatto	Disegnato	Verificato	Disegnato	Progettista Integratore	Disegnato

A	Emissione	08/05/20	08/05/20	08/05/20	08/05/20	Ordine di
---	-----------	----------	----------	----------	----------	-----------

[illegible]

CIC 3514473240										Eid. IN0R12552B70/16A6004A 10 dug									
----------------	--	--	--	--	--	--	--	--	--	-----------------------------------	--	--	--	--	--	--	--	--	--

Progetto cofinanziato

Scala di plot: 1:1