


# ASSE 07

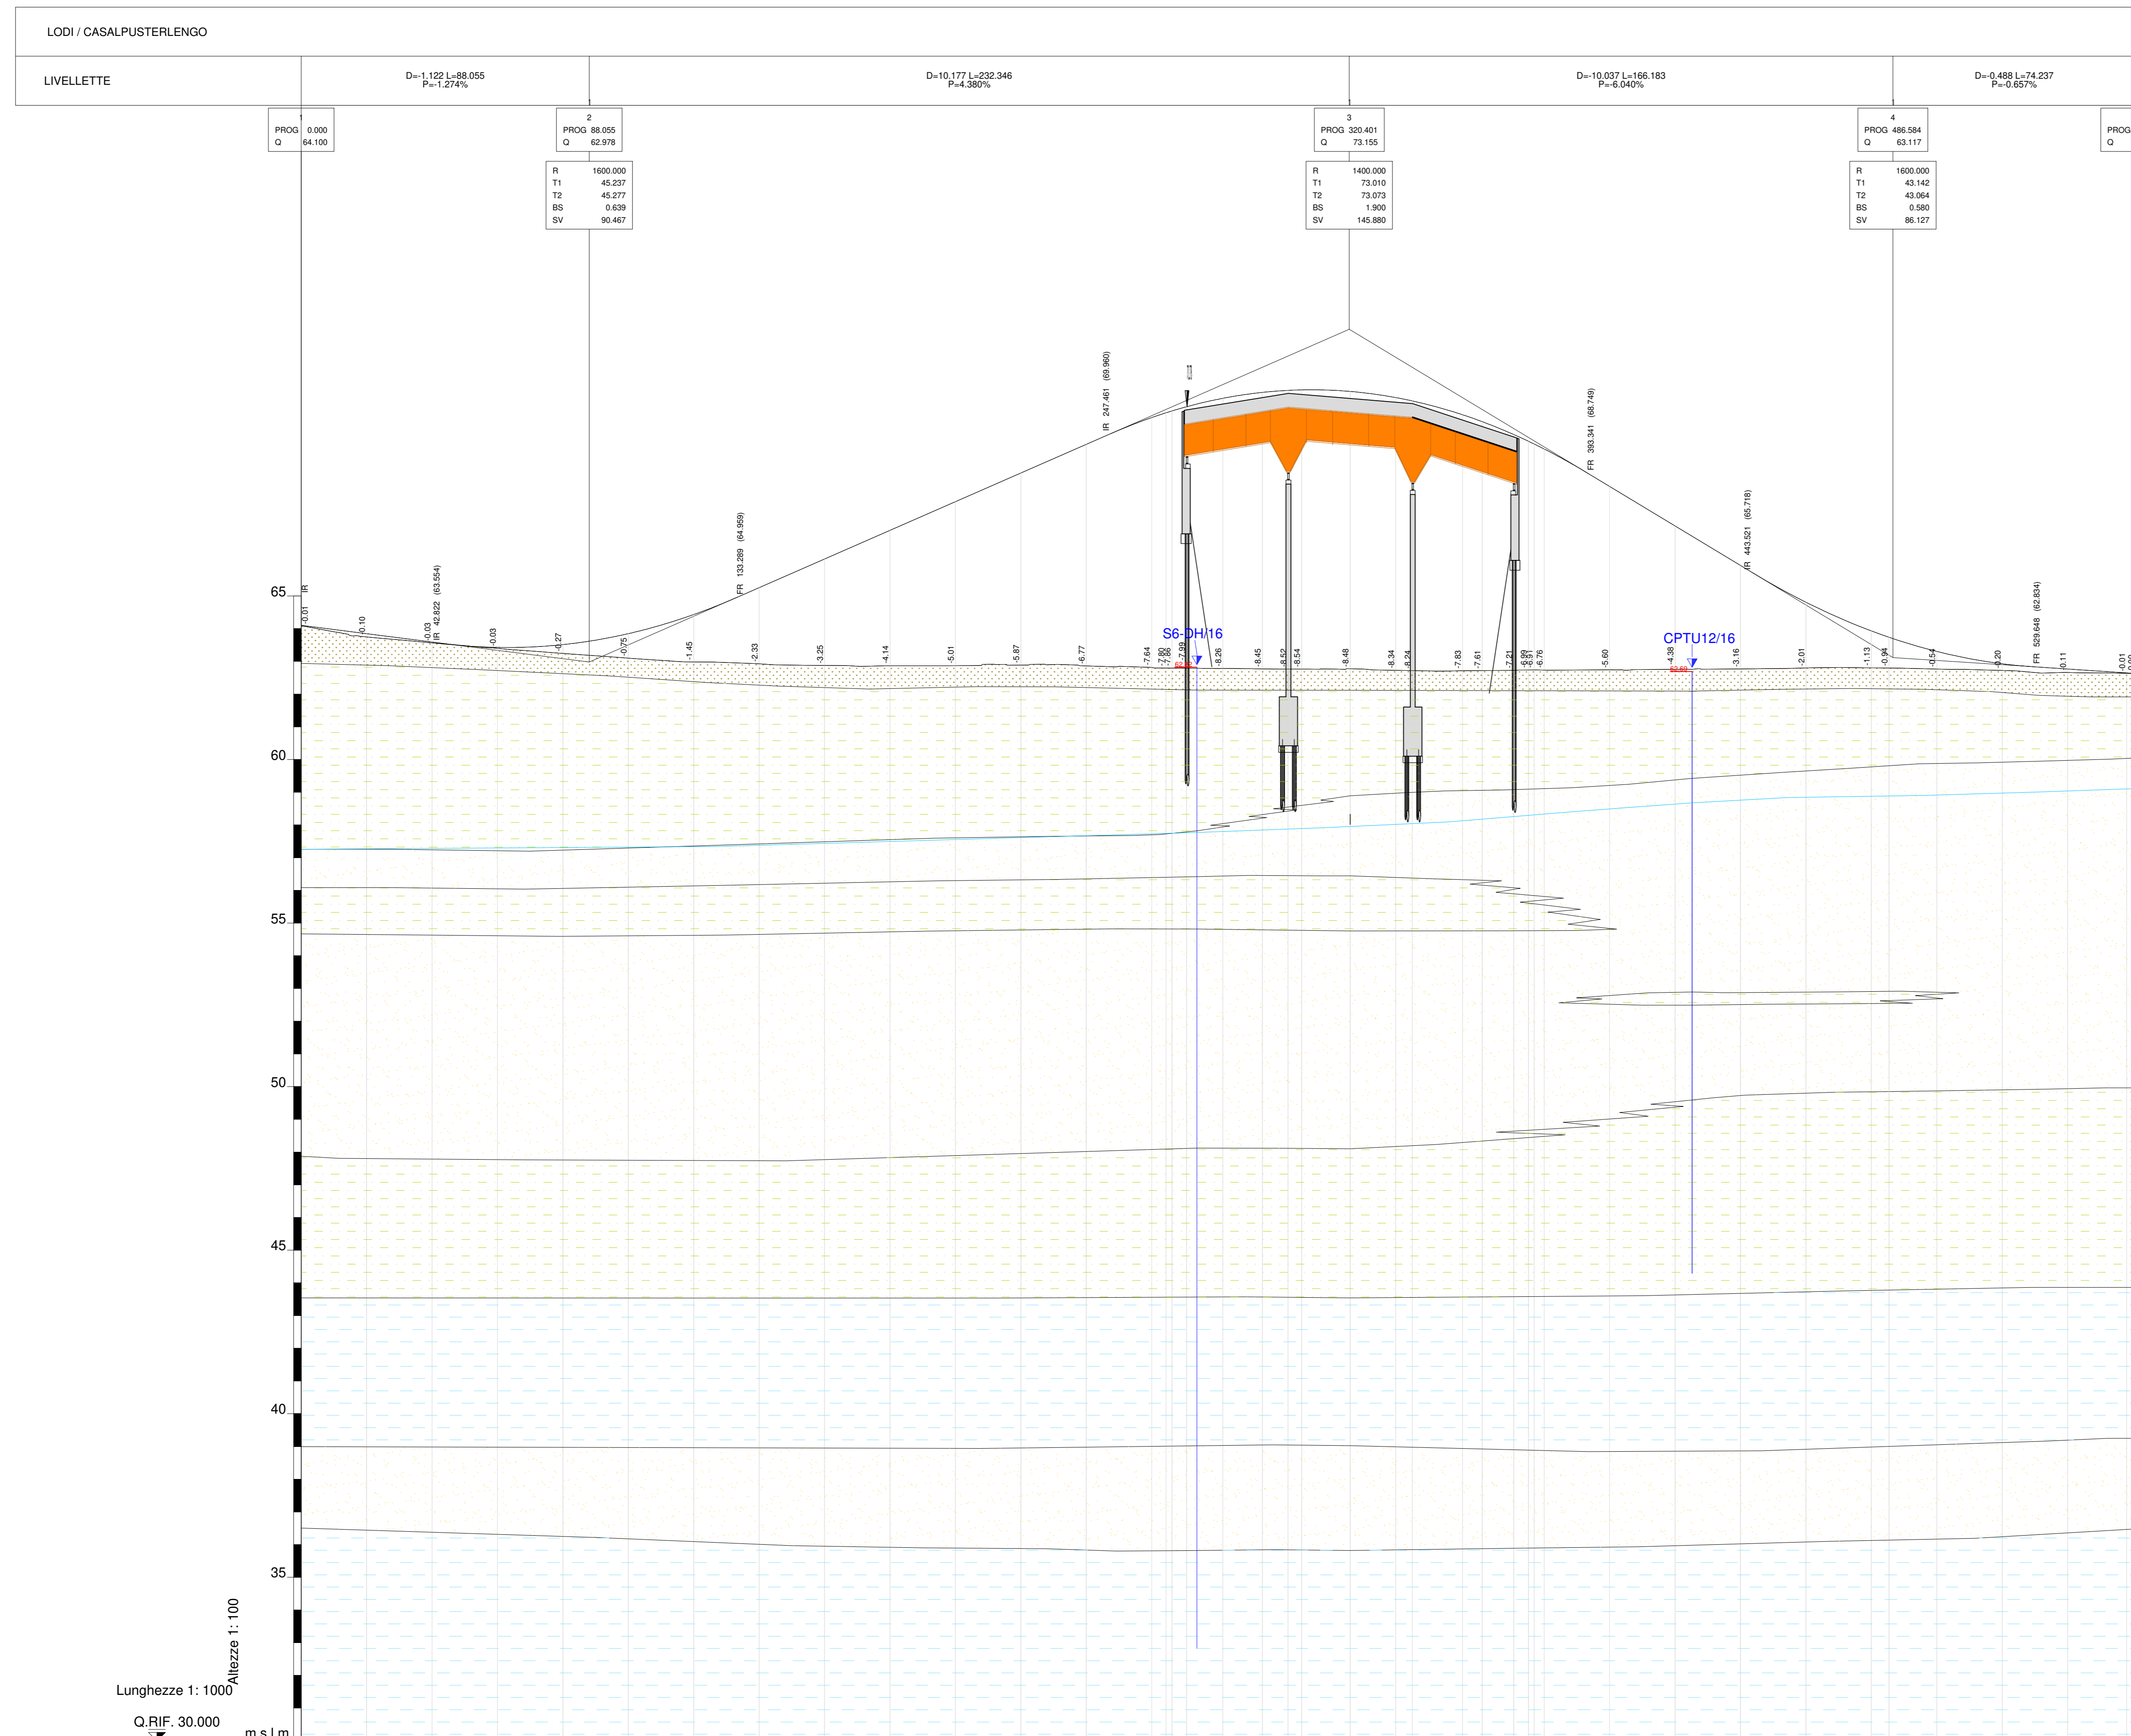

No. SEZIONI	07-1	07-2	07-3	07-4	07-5	07-6	07-7	07-8	07-9	07-10	07-11	07-12	07-13	07-14	07-15	07-16	07-17	07-18	07-19	07-20	07-21	07-22	07-23	07-24	07-25	07-26	07-27	07-28	07-29	07-30	07-31	07-32	07-33	07-34	07-35	07-36	07-37	07-38	07-39	07-40	07-41	
DISTANZE PROGRESSIVE	0,000	20,000	40,000	60,000	80,000	100,000	120,000	140,000	160,000	180,000	200,000	220,000	240,000	260,000	270,000	280,000	290,000	300,000	310,000	320,000	330,000	340,000	350,000	360,000	370,000	380,000	390,000	400,000	410,000	420,000	430,000	440,000	450,000	460,000	470,000	480,000	490,000	500,000	510,000	520,000	530,000	540,000	550,000	560,820	
DISTANZE PARZIALI		20,000	20,000	20,000	20,000	20,000	20,000	20,000	20,000	20,000	20,000	20,000	20,000	20,000	10,000	10,000	10,000	10,000	10,000	10,000	10,000	10,000	10,000	10,000	10,000	10,000	10,000	10,000	10,000	10,000	10,000	10,000	10,000	10,000	10,000	10,000	10,000	10,000	10,000	10,000	10,000	10,000	10,820	
QUOTE TERRENO	64,000	63,945	63,890	63,835	63,780	63,725	63,670	63,615	63,560	63,505	63,450	63,395	63,340	63,285	63,230	63,175	63,120	63,065	63,010	62,955	62,900	62,845	62,790	62,735	62,680	62,625	62,570	62,515	62,460	62,405	62,350	62,295	62,240	62,185	62,130	62,075	62,020	61,965	61,910	61,855	61,800	61,745	61,690	61,635	61,580	61,525	61,470	61,415	61,360	61,305	61,250	61,195	61,140	61,085	61,030	60,975	60,920	60,865	60,810	60,755	60,700	60,645	60,590	60,535	60,480	60,425	60,370	60,315	60,260	60,205	60,150	60,095	60,040	59,985	59,930	59,875	59,820	59,765	59,710	59,655	59,600	59,545	59,490	59,435	59,380	59,325	59,270	59,215	59,160	59,105	59,050	58,995	58,940	58,885	58,830	58,775	58,720	58,665	58,610	58,555	58,500	58,445	58,390	58,335	58,280	58,225	58,170	58,115	58,060	58,005	57,950	57,895	57,840	57,785	57,730	57,675	57,620	57,565	57,510	57,455	57,400	57,345	57,290	57,235	57,180	57,125	57,070	57,015	56,960	56,905	56,850	56,795	56,740	56,685	56,630	56,575	56,520	56,465	56,410	56,355	56,300	56,245	56,190	56,135	56,080	56,025	55,970	55,915	55,860	55,805	55,750	55,695	55,640	55,585	55,530	55,475	55,420	55,365	55,310	55,255	55,200	55,145	55,090	55,035	54,980	54,925	54,870	54,815	54,760	54,705	54,650	54,595	54,540	54,485	54,430	54,375	54,320	54,265	54,210	54,155	54,100	54,045	53,990	53,935	53,880	53,825	53,770	53,715	53,660	53,605	53,550	53,495	53,440	53,385	53,330	53,275	53,220	53,165	53,110	53,055	53,000	52,945	52,890	52,835	52,780	52,725	52,670	52,615	52,560	52,505	52,450	52,395	52,340	52,285	52,230	52,175	52,120	52,065	52,010	51,955	51,900	51,845	51,790	51,735	51,680	51,625	51,570	51,515	51,460	51,405	51,350	51,295	51,240	51,185	51,130	51,075	51,020	50,965	50,910	50,855	50,800	50,745	50,690	50,635	50,580	50,525	50,470	50,415	50,360	50,305	50,250	50,195	50,140	50,085	50,030	49,975	49,920	49,865	49,810	49,755	49,700	49,645	49,590	49,535	49,480	49,425	49,370	49,315	49,260	49,205	49,150	49,095	49,040	48,985	48,930	48,875	48,820	48,765	48,710	48,655	48,600	48,545	48,490	48,435	48,380	48,325	48,270	48,215	48,160	48,105	48,050	47,995	47,940	47,885	47,830	47,775	47,720	47,665	47,610	47,555	47,500	47,445	47,390	47,335	47,280	47,225	47,170	47,115	47,060	47,005	46,950	46,895	46,840	46,785	46,730	46,675	46,620	46,565	46,510	46,455	46,400	46,345	46,290	46,235	46,180	46,125	46,070	46,015	45,960	45,905	45,850	45,795	45,740	45,685	45,630	45,575	45,520	45,465	45,410	45,355	45,300	45,245	45,190	45,135	45,080	45,025	44,970	44,915	44,860	44,805	44,750	44,695	44,640	44,585	44,530	44,475	44,420	44,365	44,310	44,255	44,200	44,145	44,090	44,035	43,980	43,925	43,870	43,815	43,760	43,705	43,650	43,595	43,540	43,485	43,430	43,375	43,320	43,265	43,210	43,155	43,100	43,045	42,990	42,935	42,880	42,825	42,770	42,715	42,660	42,605	42,550	42,495	42,440	42,385	42,330	42,275	42,220	42,165	42,110	42,055	42,000	41,945	41,890	41,835	41,780	41,725	41,670	41,615	41,560	41,505	41,450	41,395	41,340	41,285	41,230	41,175	41,120	41,065	41,010	40,955	40,900	40,845	40,790	40,735	40,680	40,625	40,570	40,515	40,460	40,405	40,350	40,295	40,240	40,185	40,130	40,075	40,020	39,965	39,910	39,855	39,800	39,745	39,690	39,635	39,580	39,525	39,470	39,415	39,360	39,305	39,250	39,195	39,140	39,085	39,030	38,975	38,920	38,865	38,810	38,755	38,700	38,645	38,590	38,535	38,480	38,425	38,370	38,315	38,260	38,205	38,150	38,095	38,040	37,985	37,930	37,875	37,820	37,765	37,710	37,655	37,600	37,545	37,490	37,435	37,380	37,325	37,270	37,215	37,160	37,105	37,050	36,995	36,940	36,885	36,830	36,775	36,720	36,665	36,610	36,555	36,500	36,445	36,390	36,335	36,280	36,225	36,170	36,115	36,060	36,005	35,950	35,895	35,840	35,785	35,730	35,675	35,620	35,565	35,510	35,455	35,400	35,345	35,290	35,235	35,180	35,125	35,070	35,015	34,960	34,905	34,850	34,795	34,740	34,685	34,630	34,575	34,520	34,465	34,410	34,355	34,300	34,245	34,190	34,135	34,080	34,025	33,970	33,915	33,860	33,805	33,750	33,695	33,640	33,585	33,530	33,475	33,420	33,365	33,310	33,255	33,200	33,145	33,090	33,035	32,980	32,925	32,870	32,815	32,760	32,705	32,650	32,595	32,540	32,485	32,430	32,375	32,320	32,265	32,210	32,155	32,100	32,045	31,990	31,935	31,880	31,825	31,770	31,715	31,660	31,605	31,550	31,495	31,440	31,385	31,330	31,275	31,220	31,165	31,110	31,055	31,000	30,945	30,890	30,835	30,780	30,725	30,670	30,615	30,560	30,505	30,450	30,395	30,340	30,285	30,230	30,175	30,120	30,065	30,010	29,955	29,900	29,845	29,790	29,735	29,680	29,625	29,570	29,515	29,460	29,405	29,350	29,295	29,240	29,185	29,130	29,075	29,020	28,965	28,910	28,855	28,800	28,745	28,690	28,635	28,580	28,525	28,470	28,415	28,360	28,305	28,250	28,195	28,140	28,085	28,030	27,975	27,920	27,865	27,810	27,755	27,700	27,645	27,590	27,535	27,480	27,425	27,370	27,315	27,260	27,205	27,150	27,095	27,040	26,985	26,930	26,875	26,820	26,765	26,710	26,655	26,600	26,545	26,490	26,435	26,380	26,325	26,270	26,215	26,160	26,105	26,050	25,995	25,940	25,885	25,830	25,775	25,720	25,665	25,610	25,555	25,500	25,445	25,390	25,335	25,280	25,225	25,170	25,115	25,060	25,005	24,950	24,895	24,840	24,785	24,730	24,675	24,620	24,565	24,510	24,455	24,400	24,345	24,290	24,235	24,180	24,125	24,070	24,015	23,960	23,905	23,850	23,795	23,740	23,685	23,630	23,575	23,520	23,465	23,410	23,355	23,300	23,245	23,190	23,135	23,080	23,025	22,970	22,915	22,860	22,805	22,750	22,695	22,640	22,585	22,530	22,475	22,420	22,365	22,310	22,255	22,200	22,145	22,090	22,035	21,980	21,925	21,870	21,815	21,760	21,705	21,650	21,595	21,540	21,485	21,430	21,375	21,320	21,265	21,210	21,155	21,100	21,045	20,990	20,935	20,880	20,825	20,770	20,715	20,660	20,605	20,550	20,495	20,440	20,385	20,330	20,275	20,220	20,165	20,110	20,055	19,999
QUOTE PROGETTO	64,000	63,945	63,890	63,835	63,780	63,725	63,670	63,615	63,560	63,505	63,450	63,395	63,340	63,285	63,230	63,175	63,120	63,065	63,010	62,955	62,900	62,845	62,790	62,735	62,680	62,625	62,570	62,515	62,460	62,405	62,350	62,295	62,240	62,185	62,130	62,075	62,020	61,965	61,910	61,855	61,800	61,745	61,690	61,635	61,580	61,525	61,470	61,415	61,360	61,305	61,250	61,195	61,140	61,085	61,030	60,975	60,920	60,865	60,810	60,755	60,700	60,645	60,590	60,535	60,480	60,425	60,370	60,315	60,260	60,205	60,150	60,095	60,040	59,985	59,930	59,875	59,820	59,765	59,710	59,655	59,600	59,545	59,490	59,435	59,380	59,325	59,270	59,215	59,160	59,105	59,050	58,995	58,940	58,885	58,830	58,775	58,720	58,665	58,610	58,555	58,500	58,445	58,390	58,335	58,280	58,225	58,170	58,115	58,060	58,005	57,950	57,895	57,840	57,785	57,730	57,675	57,620	57,565	57,510	57,455	57,400	57,345	57,290	57,235	57,180	57,125	57,070	57,015	56,960	56,905	56,850	56,795	56,740	56,685	56,630	56,575	56,520	56,465	56,410	56,355	56,300	56,245	56,190	56,135	56,080	56,025	55,970	55,915	55,860	55,805	55,750	55,695	55,640	55,585	55,530	55,475	55,420	55,365	55,310	55,255	