


STRALCIO FUNZIONALE	PRIMO STRALCIO
PROVINCIA / COMUNE	LODI / CASALPUSTERLENGO
LIVELLETTE	D=+4.098 L=819.668 P=0.500%

16	PROG. 8024.054	Q	66.587
R	30000.000		
T1	16.633		
T2	16.633		
BS	0.005		
SV	33.066		

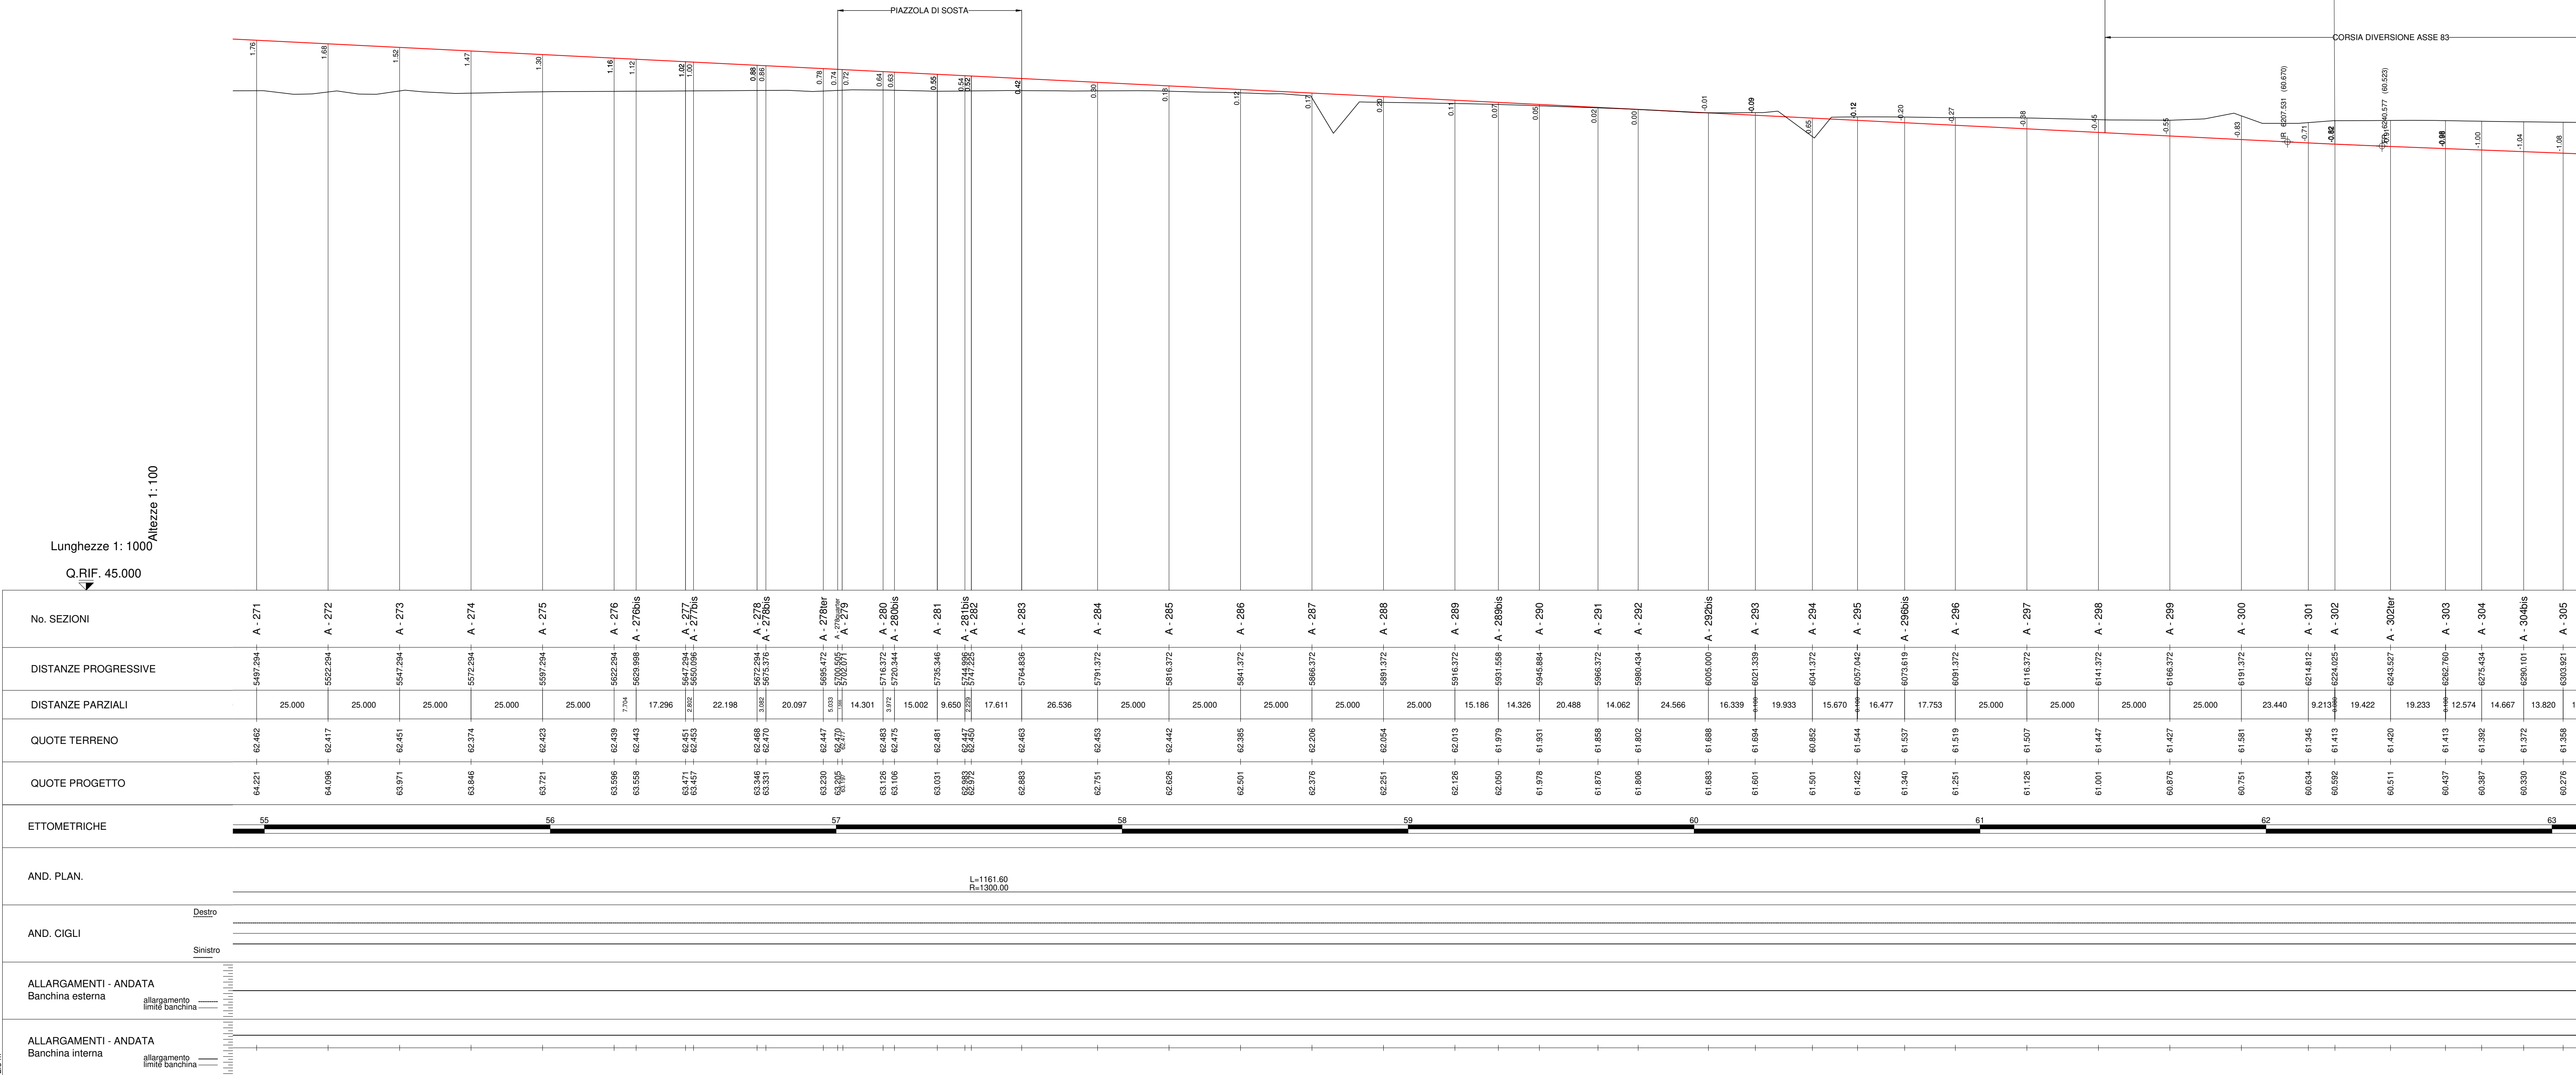

No. SEZIONI	A - 271	A - 272	A - 273	A - 274	A - 275	A - 276	A - 276bis	A - 277	A - 278	A - 278bis	A - 279	A - 280	A - 281	A - 282	A - 283	A - 284	A - 285	A - 286	A - 287	A - 288	A - 289	A - 289bis	A - 290	A - 291	A - 292	A - 292bis	A - 293	A - 294	A - 295	A - 295bis	A - 296	A - 297	A - 298	A - 299	A - 300	A - 301	A - 302	A - 302bis	A - 303	A - 304	A - 304bis	A - 305	
