



Sez. 31  
Progr.: 0+600.00  
Scala : 1:200  
Q.Rif. : 344.00

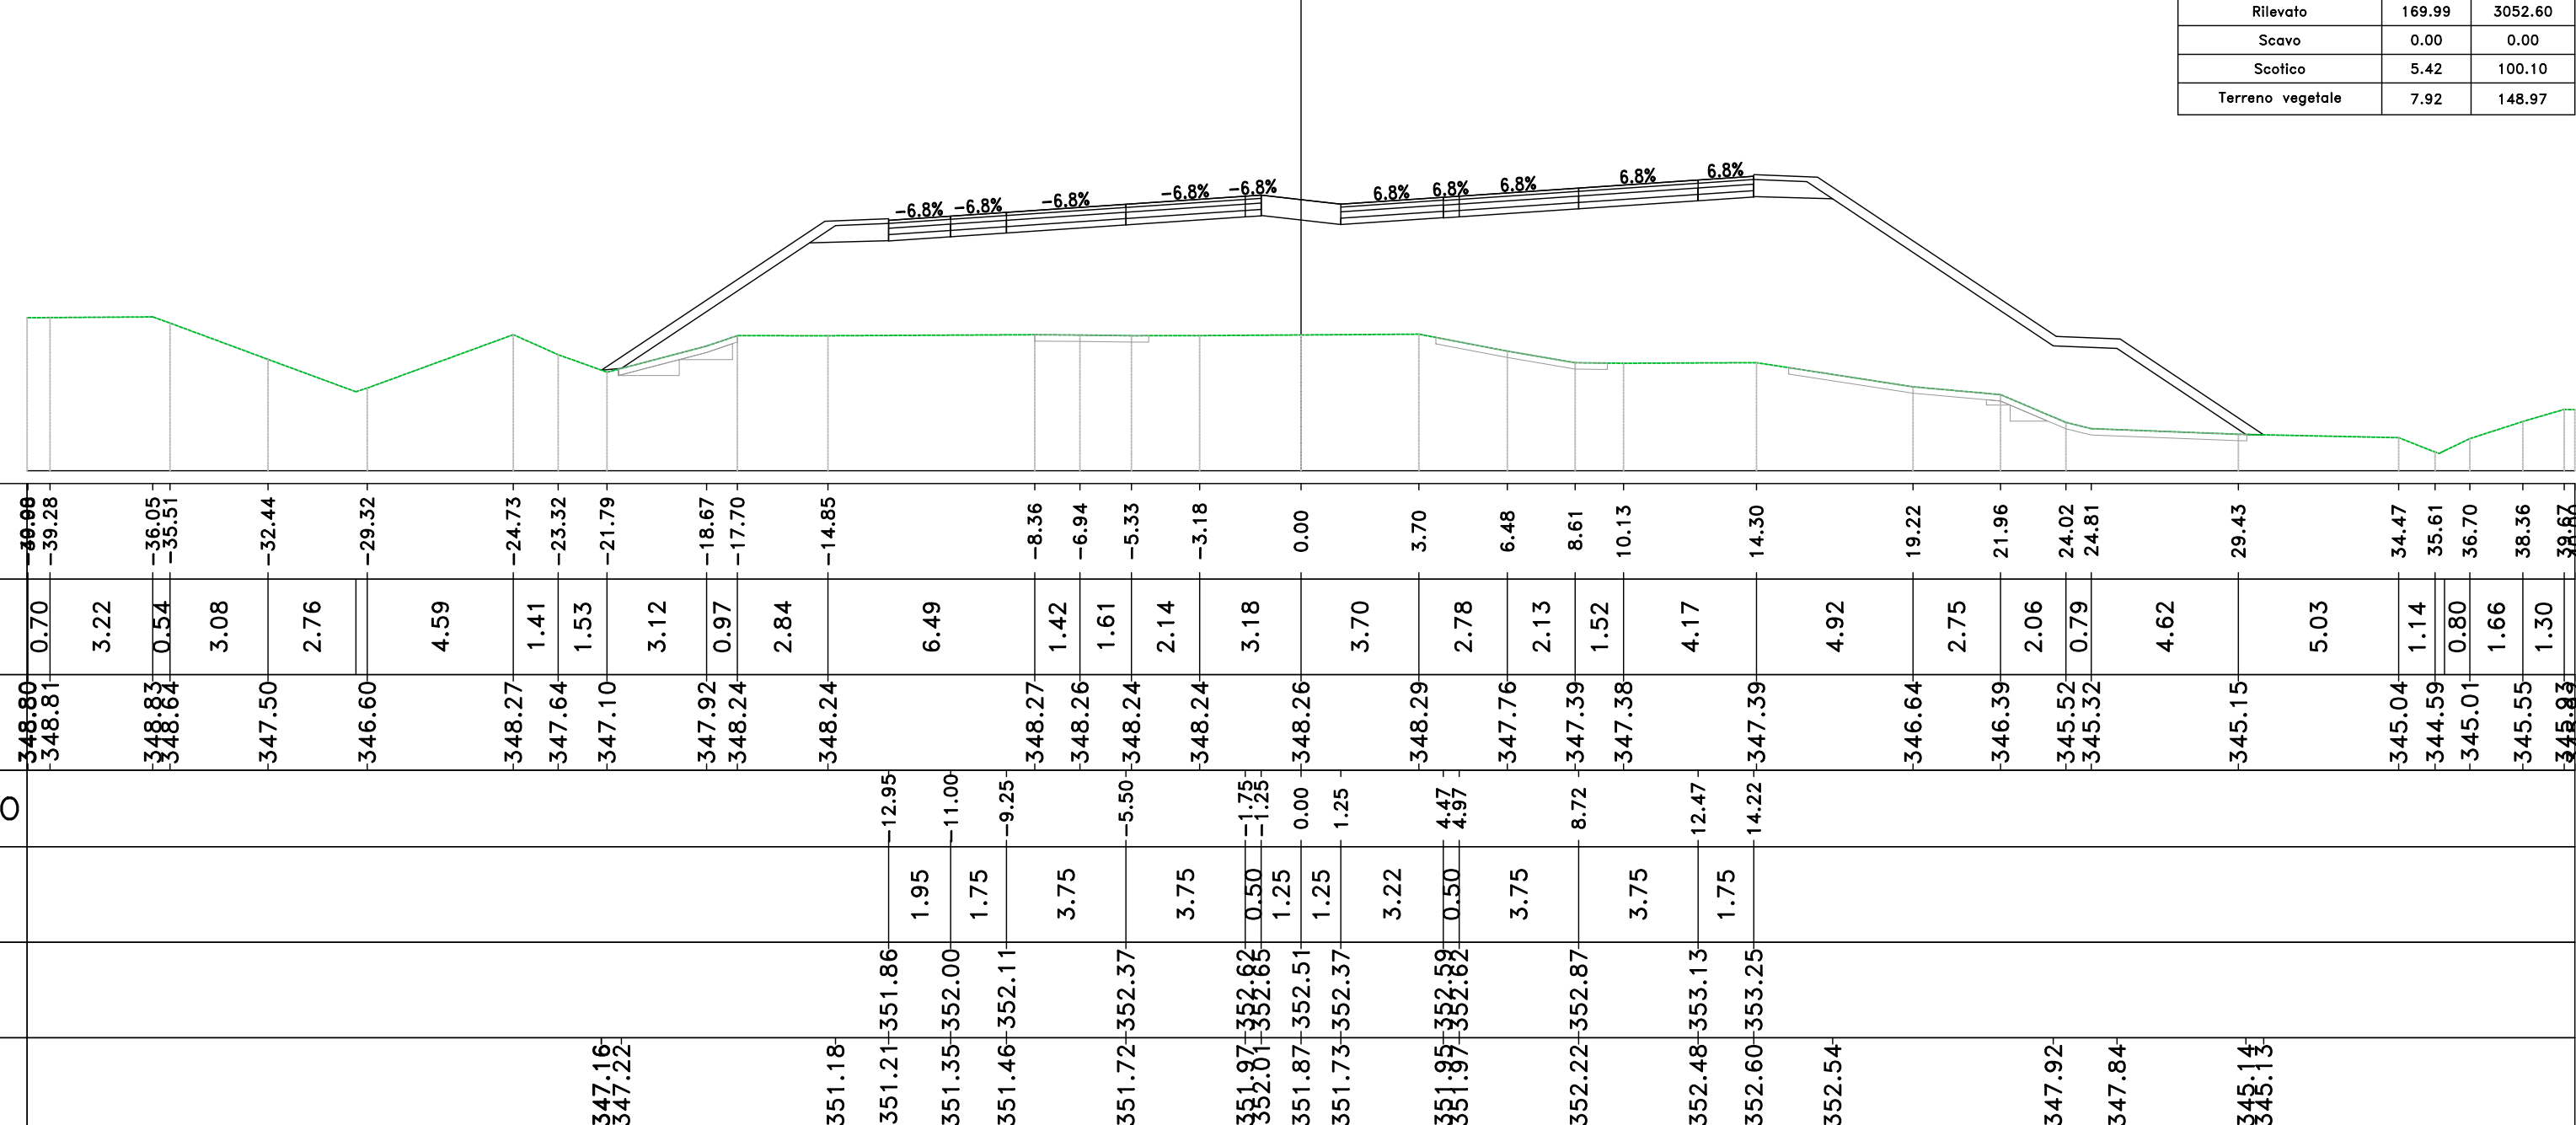


Materiali - Progr.0+600.00  
Materiali: Griglia, Ripieno, Scavo, Soletto, Terrano vegetale. Area (m²), Sp (cm), P (cm).

Sez. 35  
Progr.: 0+680.00  
Scala : 1:200  
Q.Rif. : 342.00

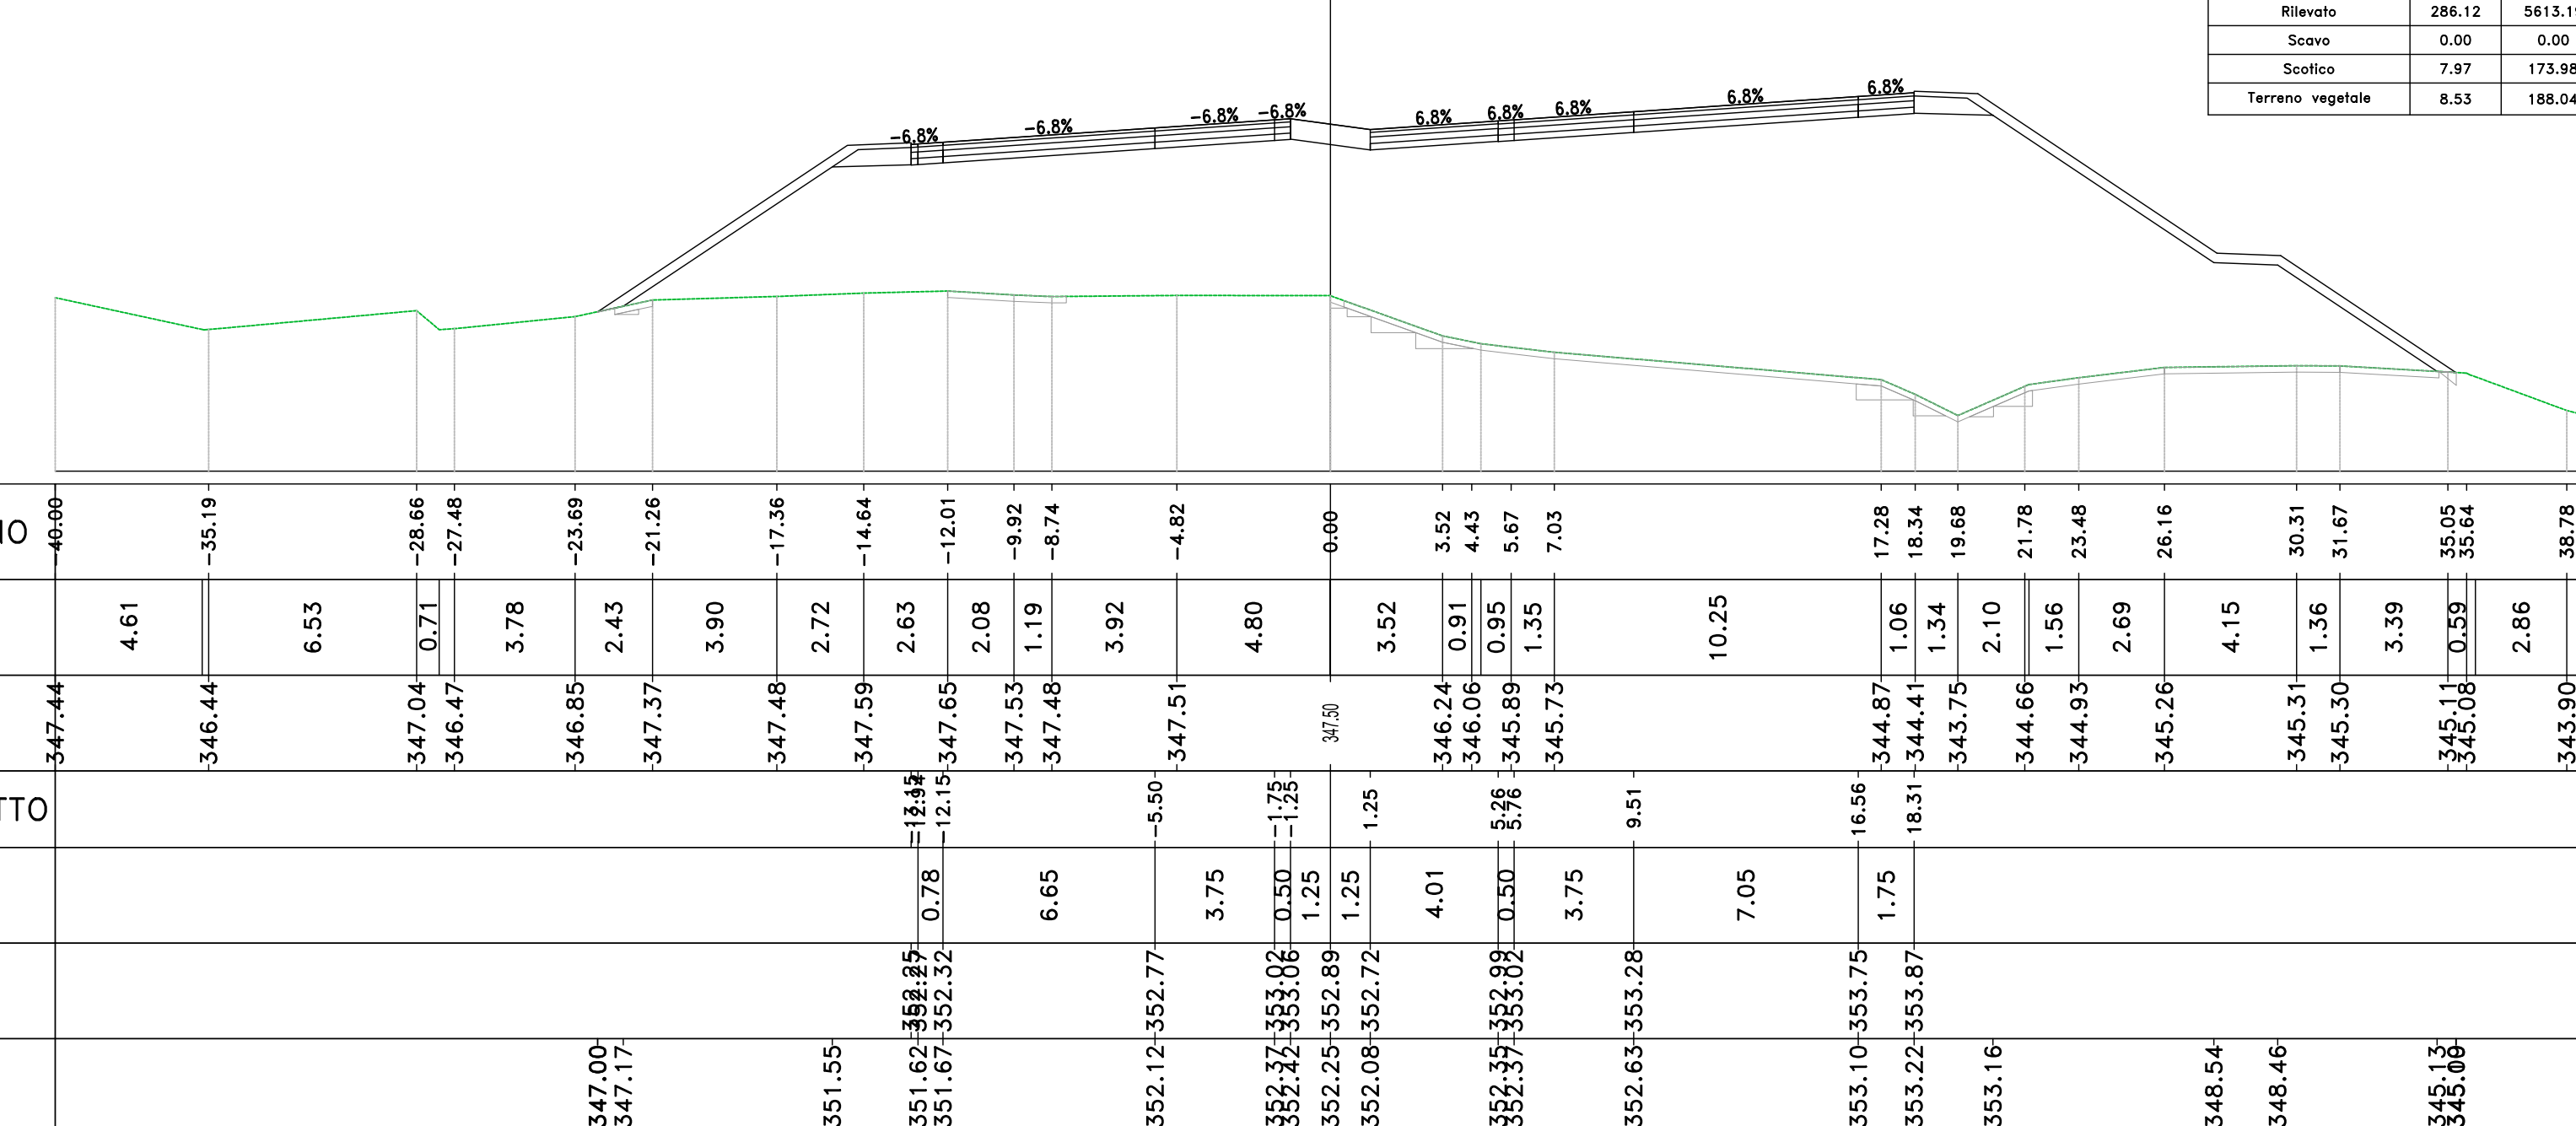


Materiali - Progr.0+680.00  
Materiali: Griglia, Ripieno, Scavo, Soletto, Terrano vegetale. Area (m²), Sp (cm), P (cm).

Sez. 32  
Progr.: 0+620.00  
Scala : 1:200  
Q.Rif. : 343.00

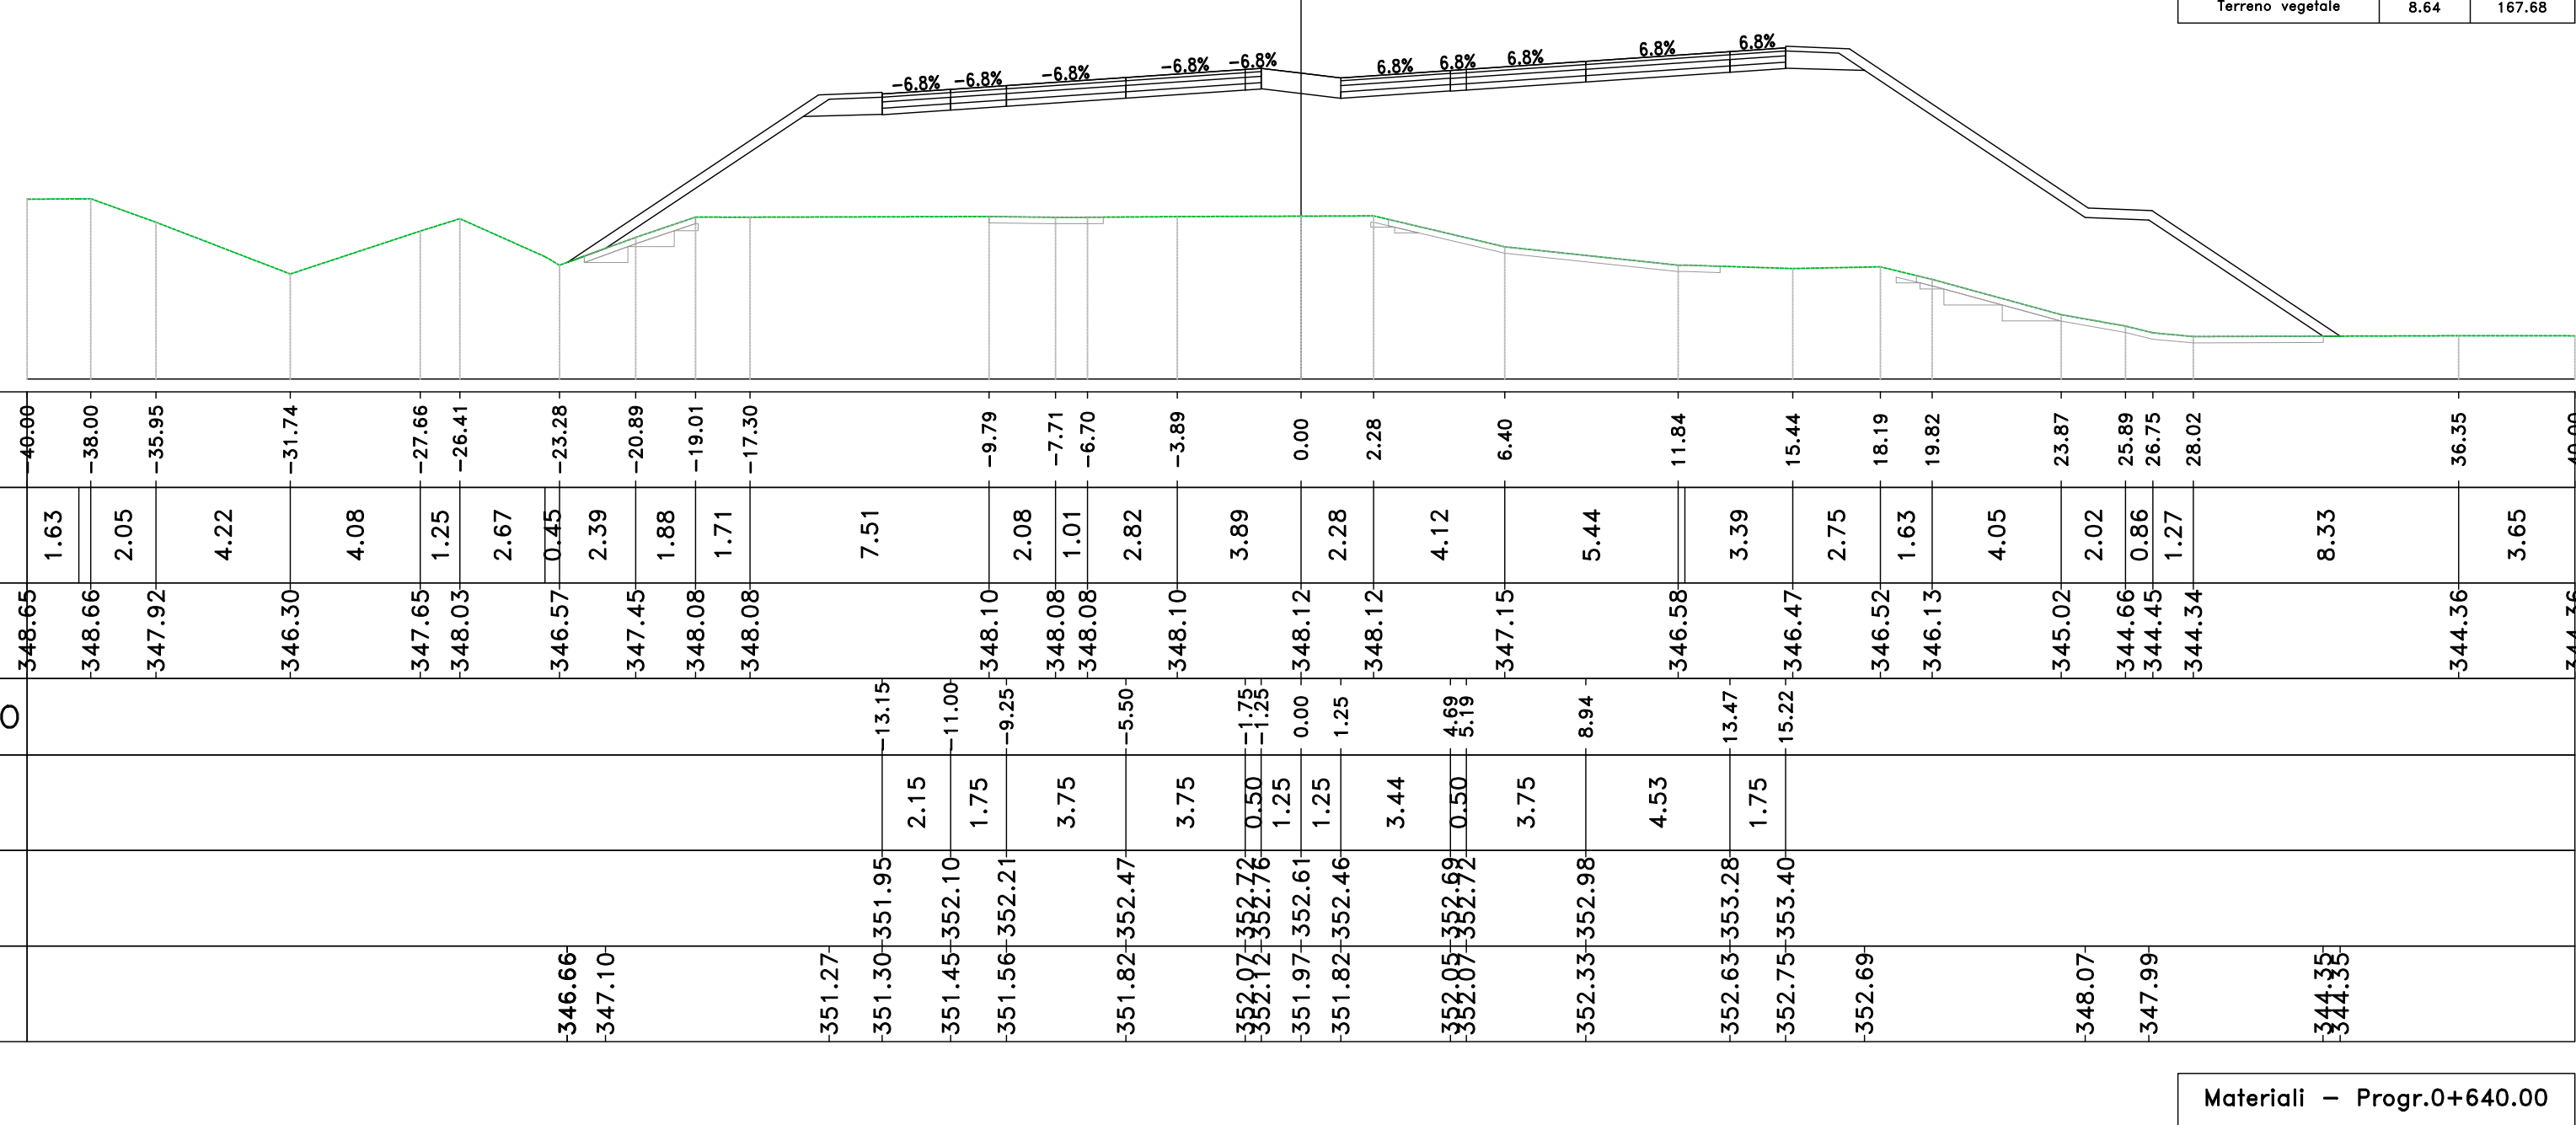


Materiali - Progr.0+620.00  
Materiali: Griglia, Ripieno, Scavo, Soletto, Terrano vegetale. Area (m²), Sp (cm), P (cm).

Sez. 36  
Progr.: 0+700.00  
Scala : 1:200  
Q.Rif. : 342.00

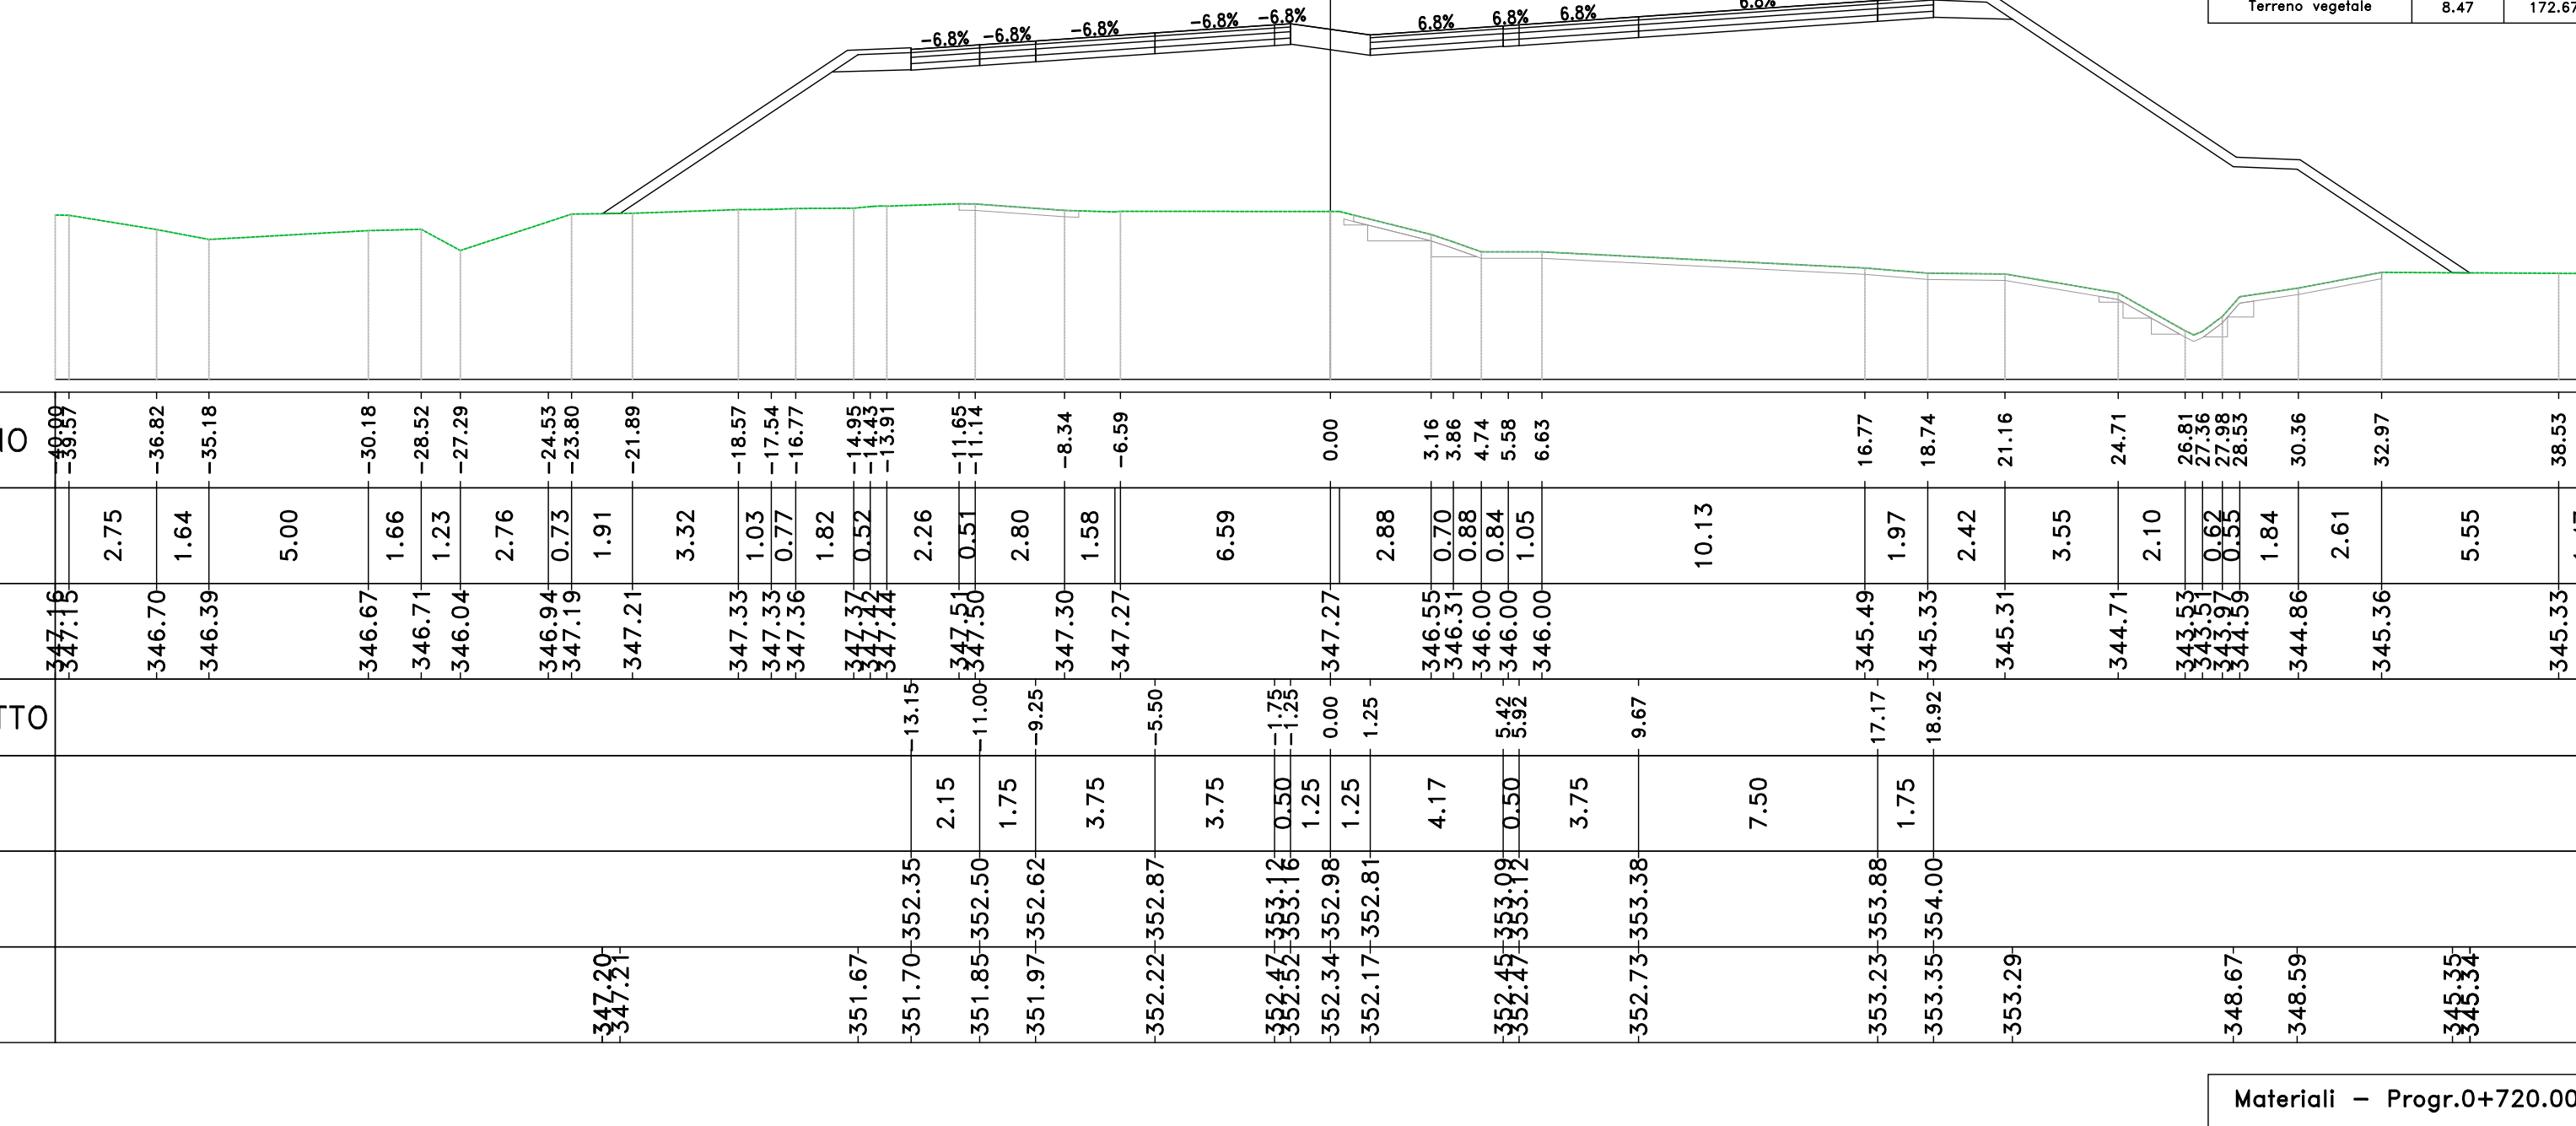


Materiali - Progr.0+700.00  
Materiali: Griglia, Ripieno, Scavo, Soletto, Terrano vegetale. Area (m²), Sp (cm), P (cm).

Sez. 33  
Progr.: 0+640.00  
Scala : 1:200  
Q.Rif. : 343.00

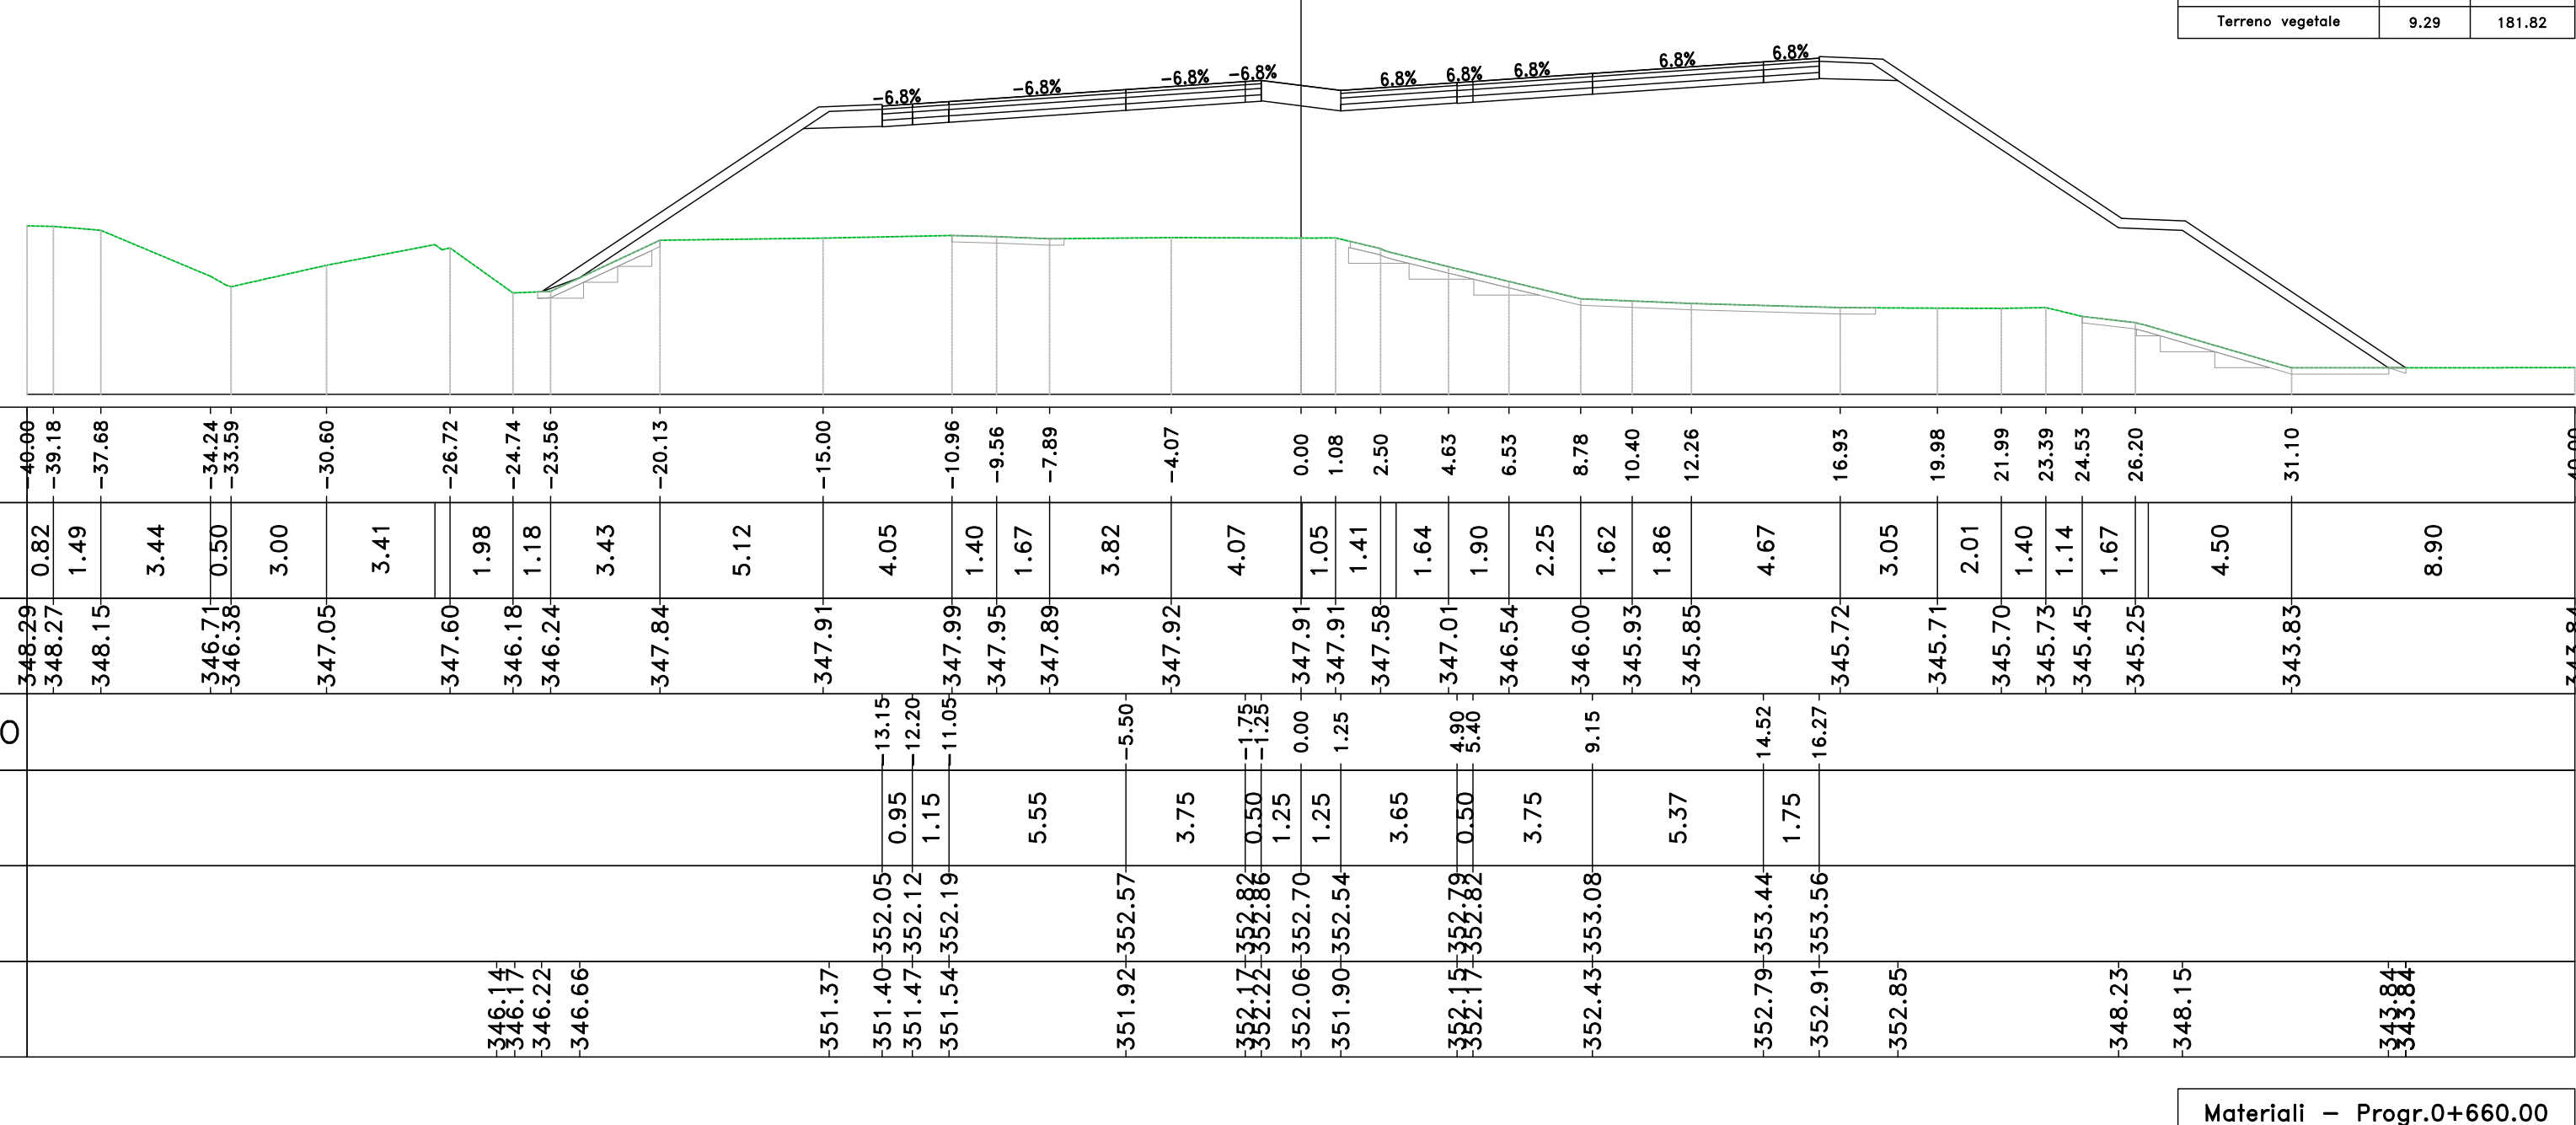


Materiali: Griglia, Ripieno, Scavo, Soletto, Terrano vegetale. Area (m²), Sp (cm), P (cm).

Sez. 37  
Progr.: 0+720.00  
Scala : 1:200  
Q.Rif. : 342.00

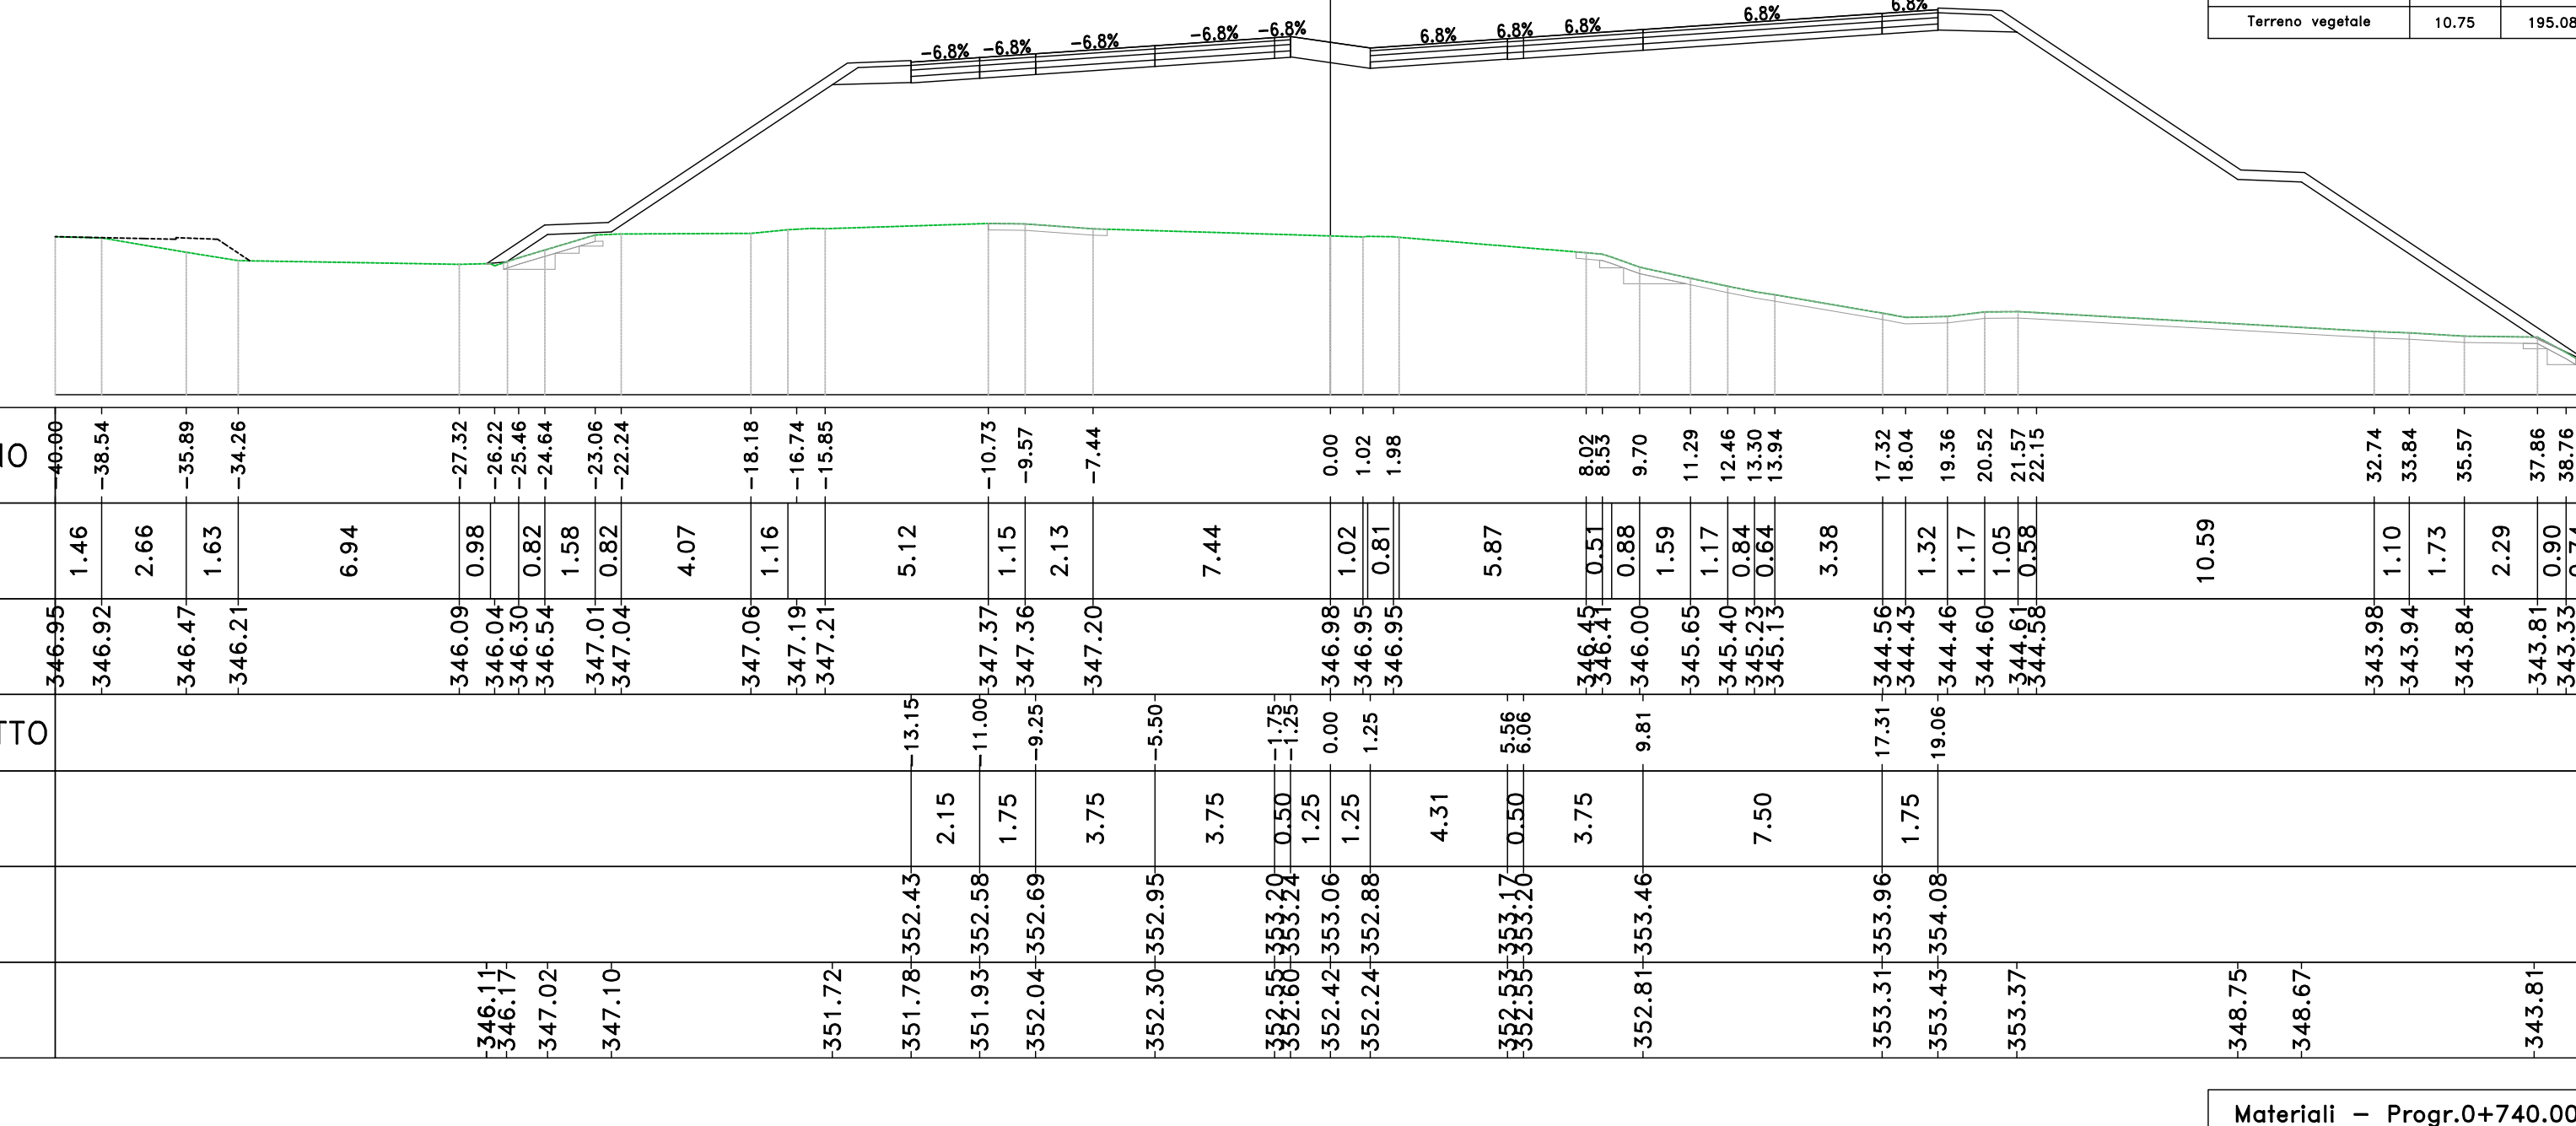


Materiali - Progr.0+720.00  
Materiali: Griglia, Ripieno, Scavo, Soletto, Terrano vegetale. Area (m²), Sp (cm), P (cm).

Sez. 34  
Progr.: 0+660.00  
Scala : 1:200  
Q.Rif. : 342.00

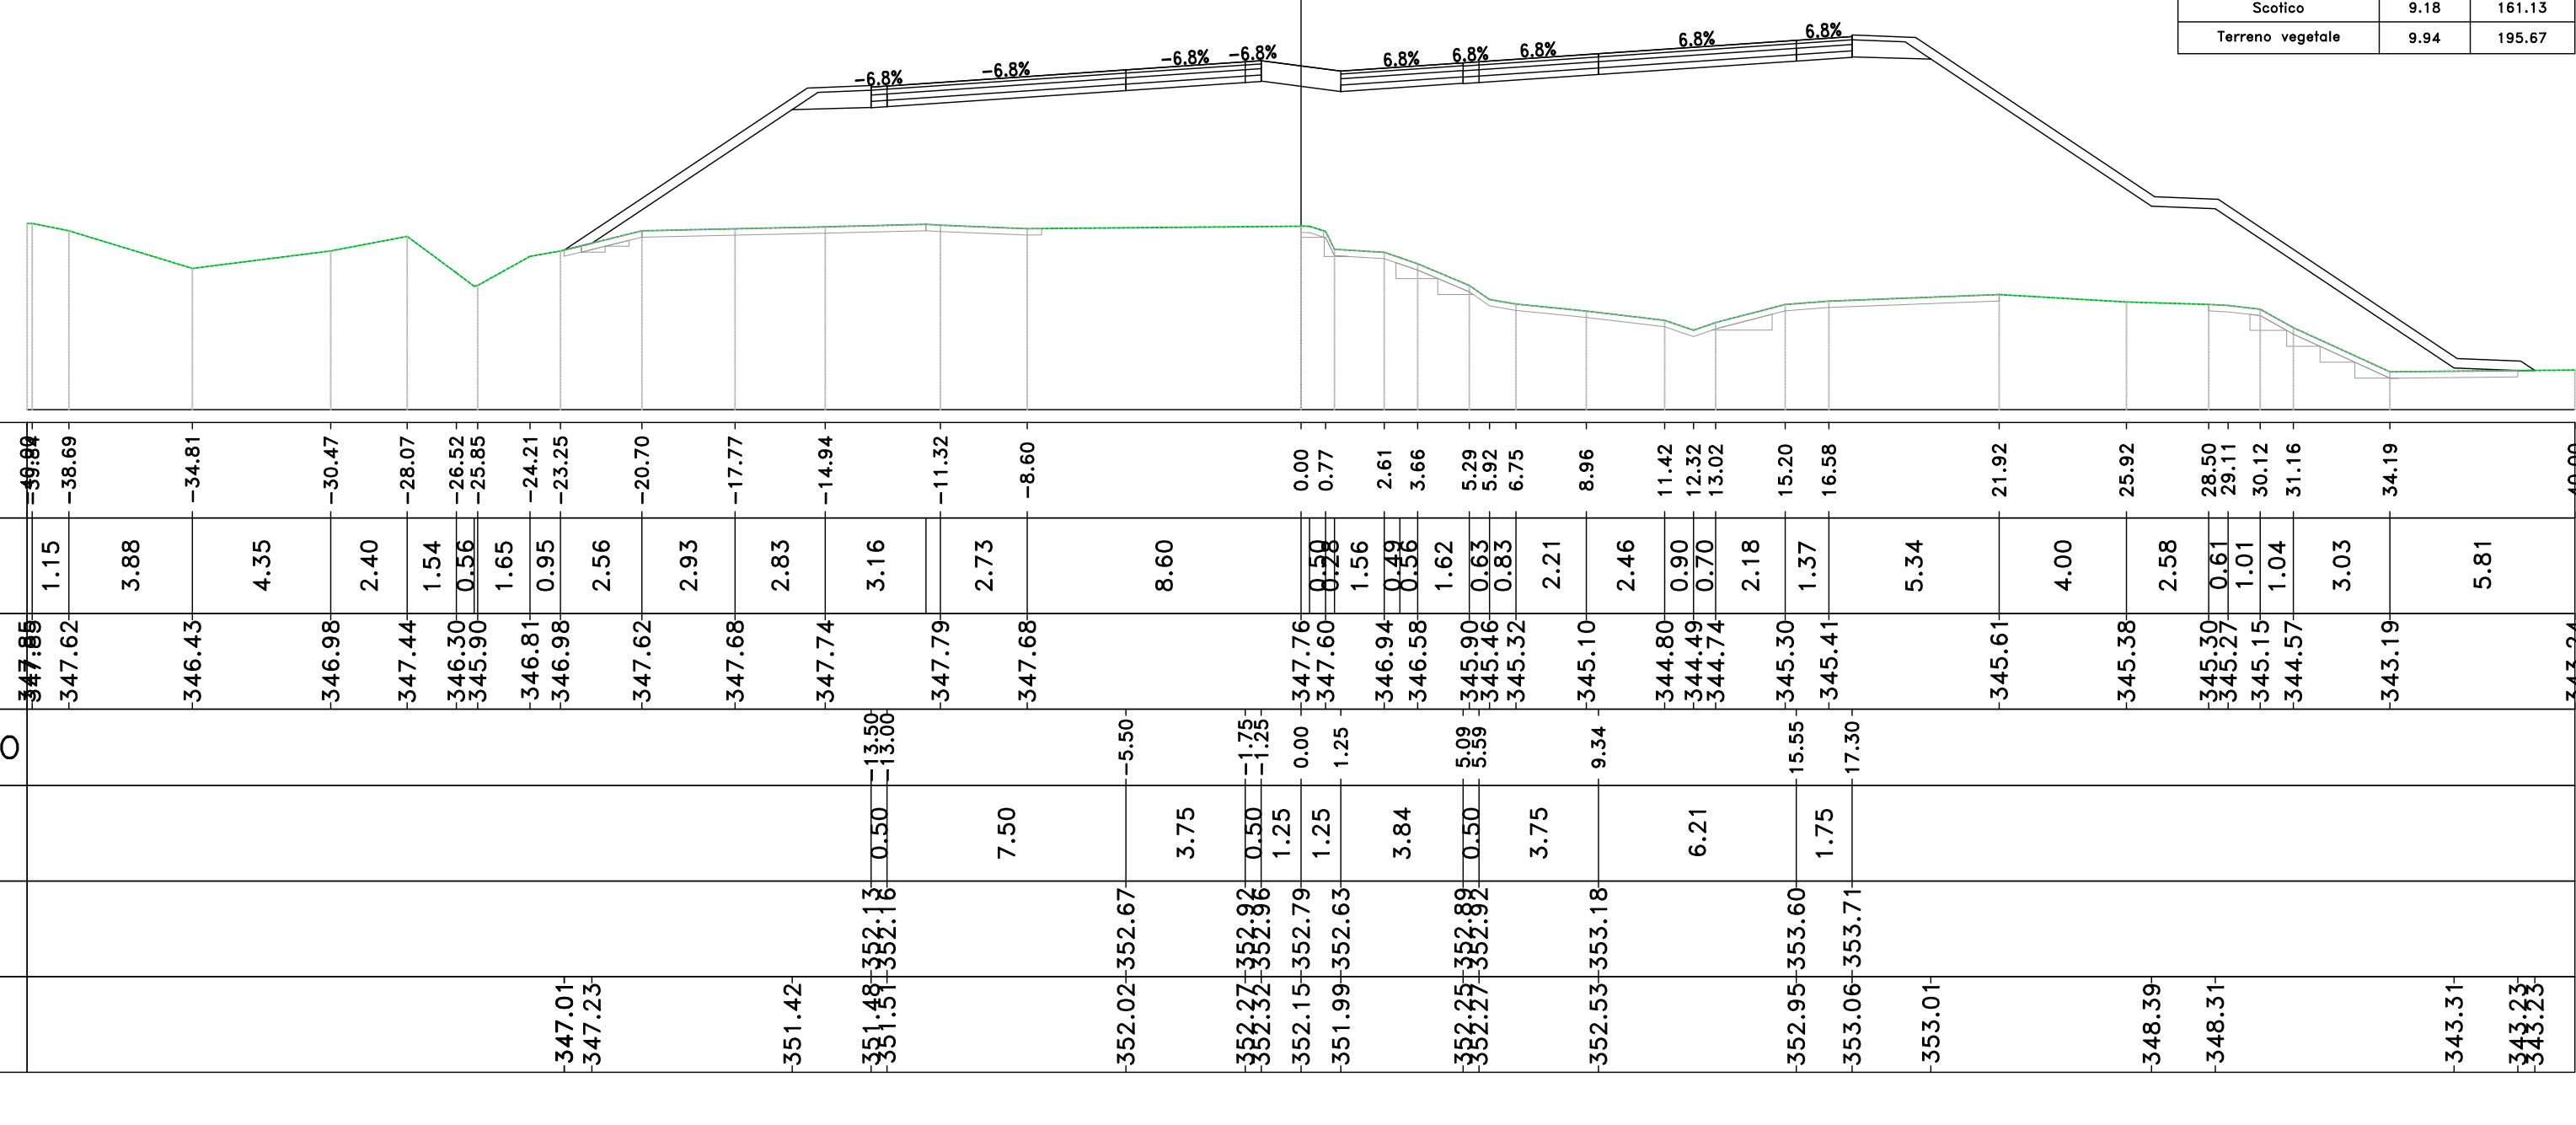

Materiali - Progr.0+660.00  
Materiali: Griglia, Ripieno, Scavo, Soletto, Terrano vegetale. Area (m²), Sp (cm), P (cm).

Sez. 38  
Progr.: 0+740.00  
Scala : 1:200  
Q.Rif. : 340.00

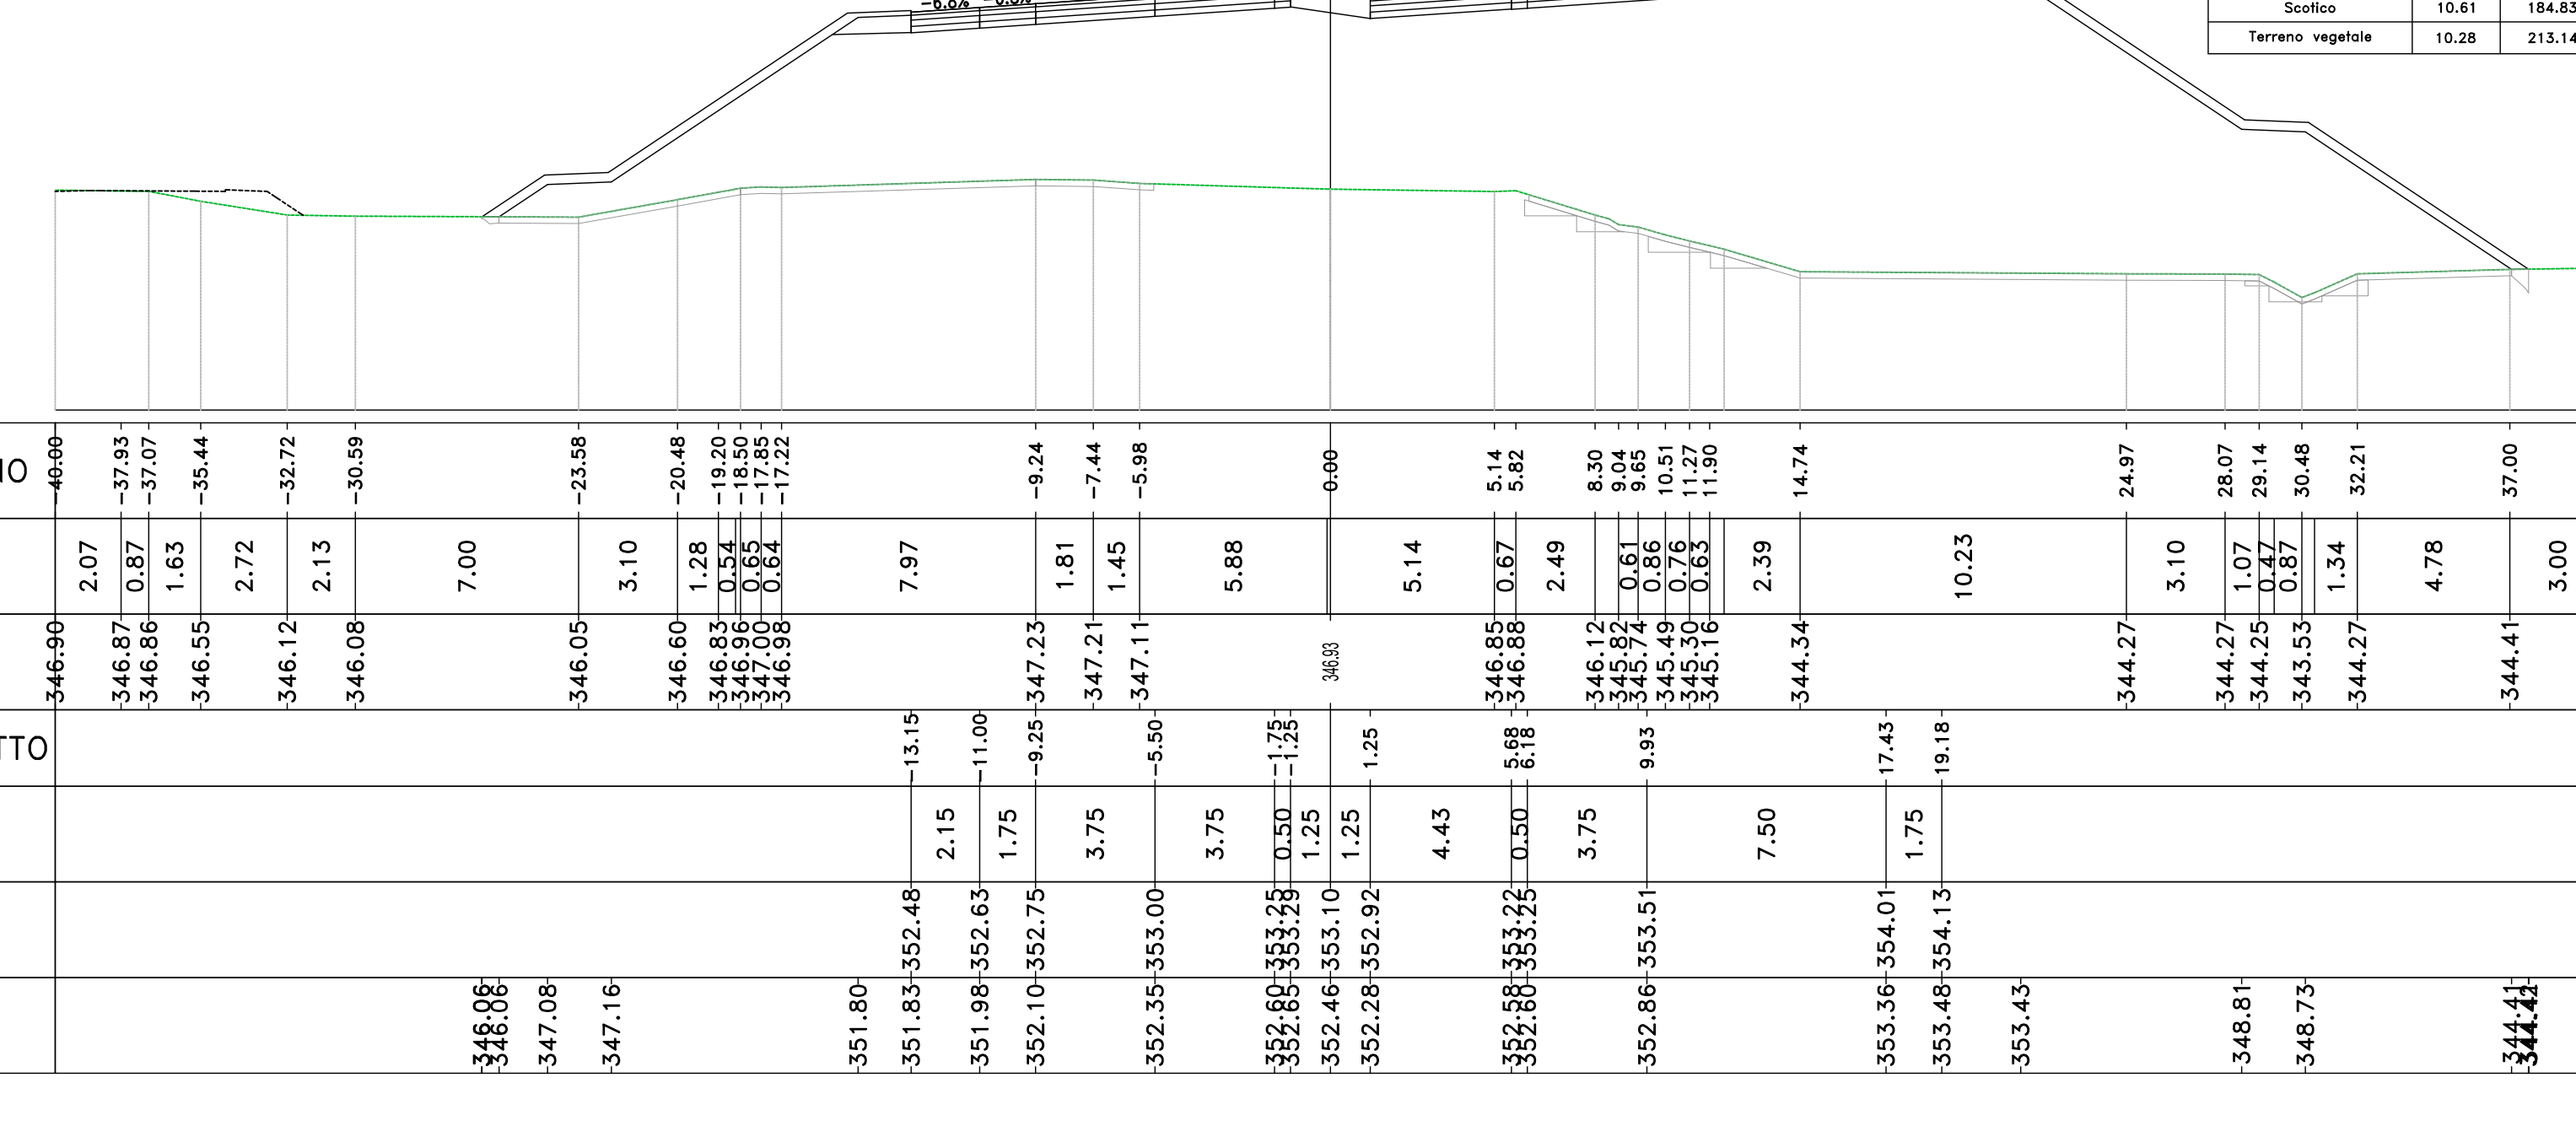

Materiali - Progr.0+740.00  
Materiali: Griglia, Ripieno, Scavo, Soletto, Terrano vegetale. Area (m²), Sp (cm), P (cm).

Project information block including logo for Sanas, project title 'S.S. n.131 "Carlo Felice" Completamento itinerario Sassari - Olbia', design details, and technical specifications.