


Materiali - Progr.3+600.00		
Materiali	Area (m²)	Vol. (m³)


Sez. 181
 Progr.: 3+600.00
 Scala : 1:200
 Q.Rif. : 230.00

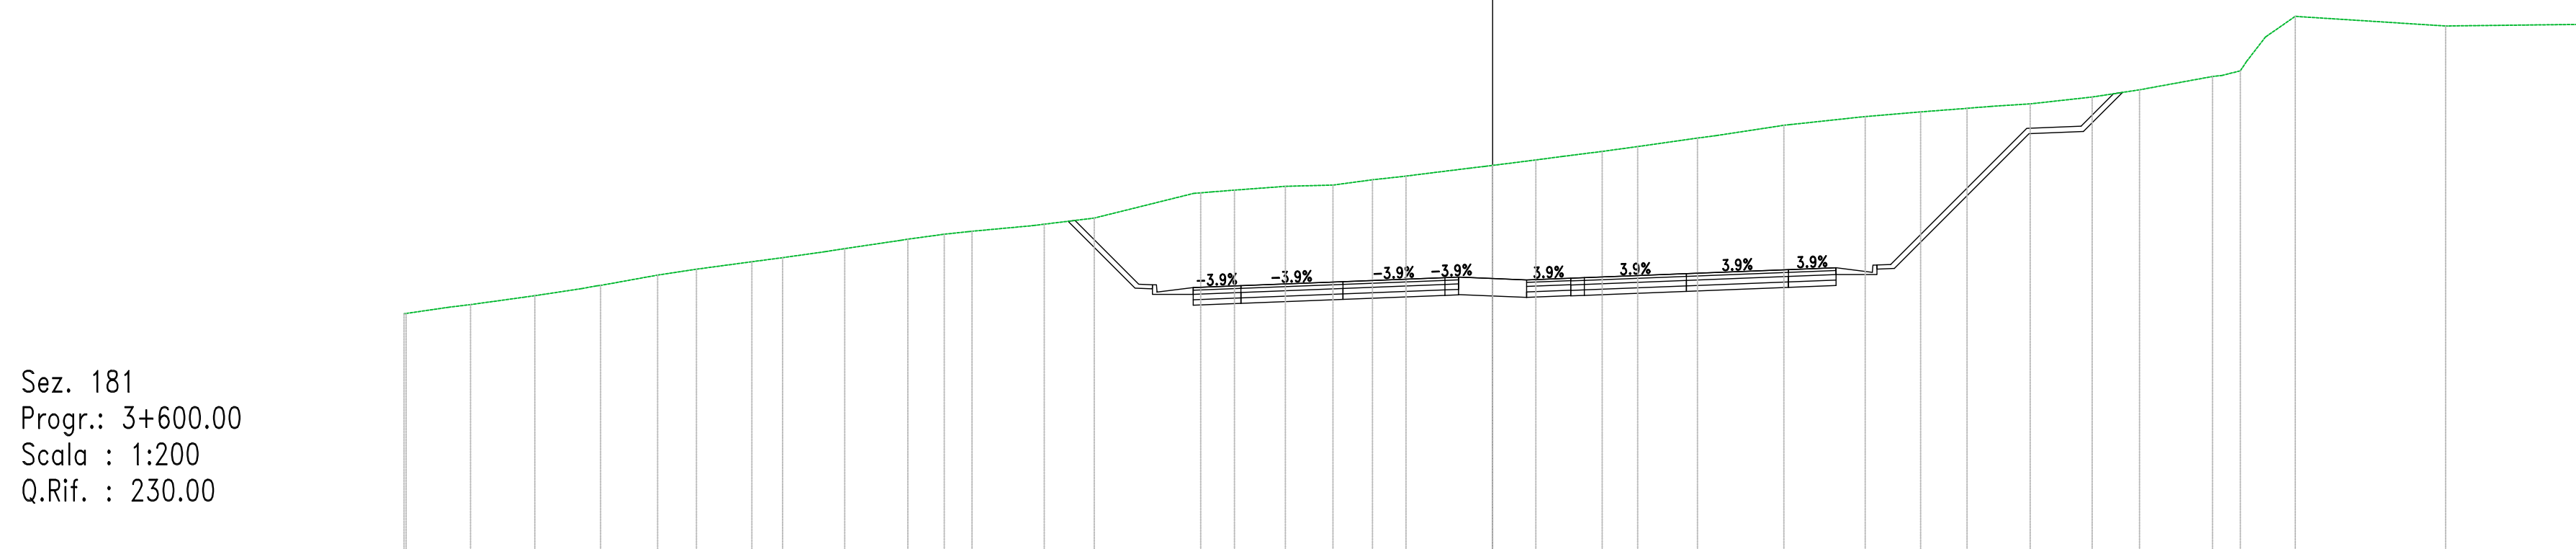

PROGRESSIVE TERRENO	PROGRESSIVE PROGETTO

Materiali - Progr.3+610.84		
Materiali	Area (m²)	Vol. (m³)

Sez. GA01_S
 Progr.: 3+610.84
 Scala : 1:200
 Q.Rif. : 235.00

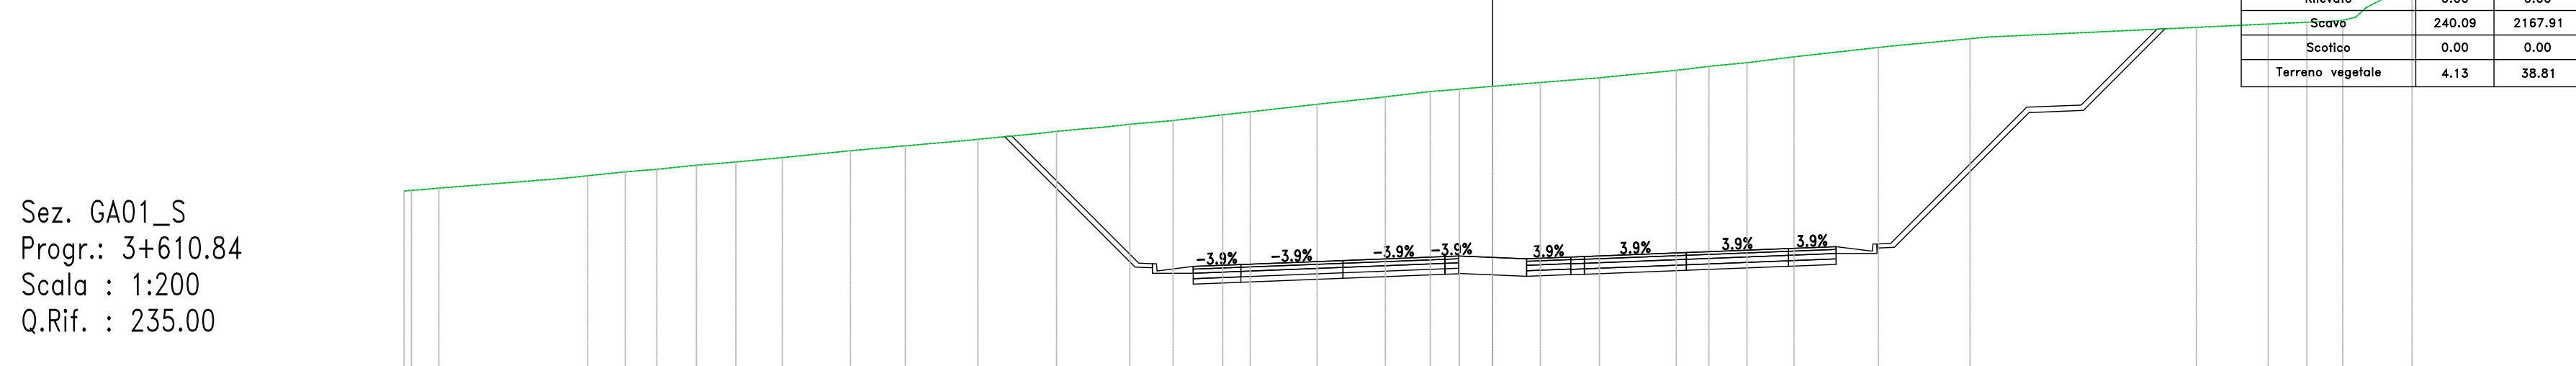

PROGRESSIVE TERRENO	PROGRESSIVE PROGETTO
