


CARREGGIATA DIR. FIRENZE - LATO EST

Scala distanze 1:2000

Scala quote 1:200

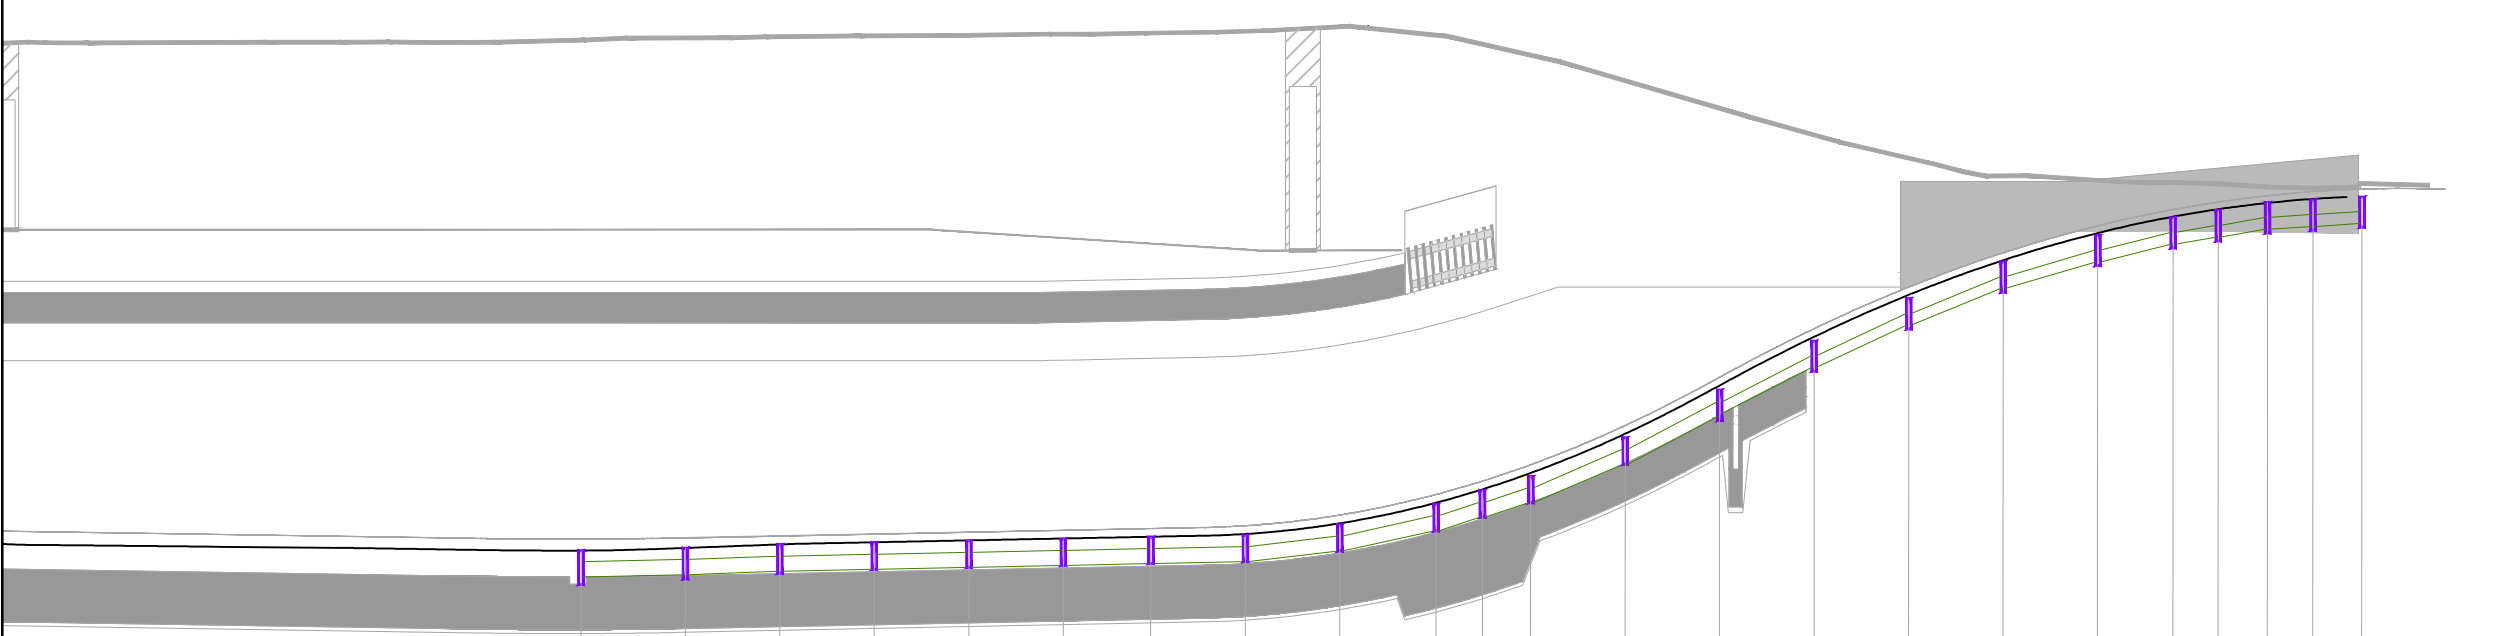


Collettore:	C_99	C_98	C_97	C_96	C_95	C_94	C_93	C_92	C_91	C_90	C_89	C_88	C_87	C_86	C_85	C_84	C_83	C_82	C_81	C_80	C_79	C_78
Lungh. (m):	27.60	25.00	25.00	25.00	23.15	25.00	25.00	25.00	25.00	12.25	12.25	25.00	25.00	25.00	25.00	25.00	20.00	25.00	12.00	13.00	12.00	13.00
Diam. (mm):	400	400	400	400	400	400	400	400	400	400	400	400	400	315	315	315	315	315	315	315	315	315
i = (m/m):	0.0022	0.0036	0.0020	0.0020	0.0020	0.0022	0.0020	0.0112	0.0212	0.0242	0.0208	0.0408	0.0504	0.0488	0.0448	0.0388	0.0280	0.0236	0.0196	0.0196	0.0196	0.0196
Quota iniz. (m):	41.06	41.15	41.20	41.25	41.30	41.35	41.40	41.68	42.22	42.22	42.22	43.98	45.24	46.54	47.66	48.63	49.33	49.80	49.80	49.80	49.80	49.80
Quota fin. (m):	41.00	41.06	41.15	41.20	41.25	41.30	41.35	41.40	41.68	42.22	42.22	42.96	43.98	45.32	46.54	47.66	48.63	49.33	49.80	49.80	49.80	49.80
Pozzetto:	81	80	79	78	77	76	75	74	73	72	71	70	69	68	67	66	65	64	63	62	61	60
Quota testa (m):	41.69	41.76	41.85	41.90	41.95	42.00	42.05	42.10	42.38	42.22	42.02	44.68	45.94	47.24	48.38	49.33	50.03	50.50	50.50	50.50	50.50	50.50
Quota fondo (m):	40.80	40.95	41.10	41.20	41.25	41.30	41.35	41.40	41.68	42.22	42.22	43.98	45.14	46.44	47.56	48.53	49.23	49.70	49.70	49.70	49.70	49.70
Ricoprimento (m):	0.30	0.30	0.30	0.30	0.30	0.30	0.30	0.30	0.30	0.30	0.30	0.30	0.30	0.38	0.38	0.38	0.38	0.38	0.38	0.38	0.38	0.38
Numero sezioni stradali:	25	26	27	28	29	30	31	32	33	34	35	36	37	38	39	40	41	42	43	44	45	46

CARREGGIATA DIR. PISTOIA - LATO EST

Scala distanze 1:2000

Scala quote 1:200

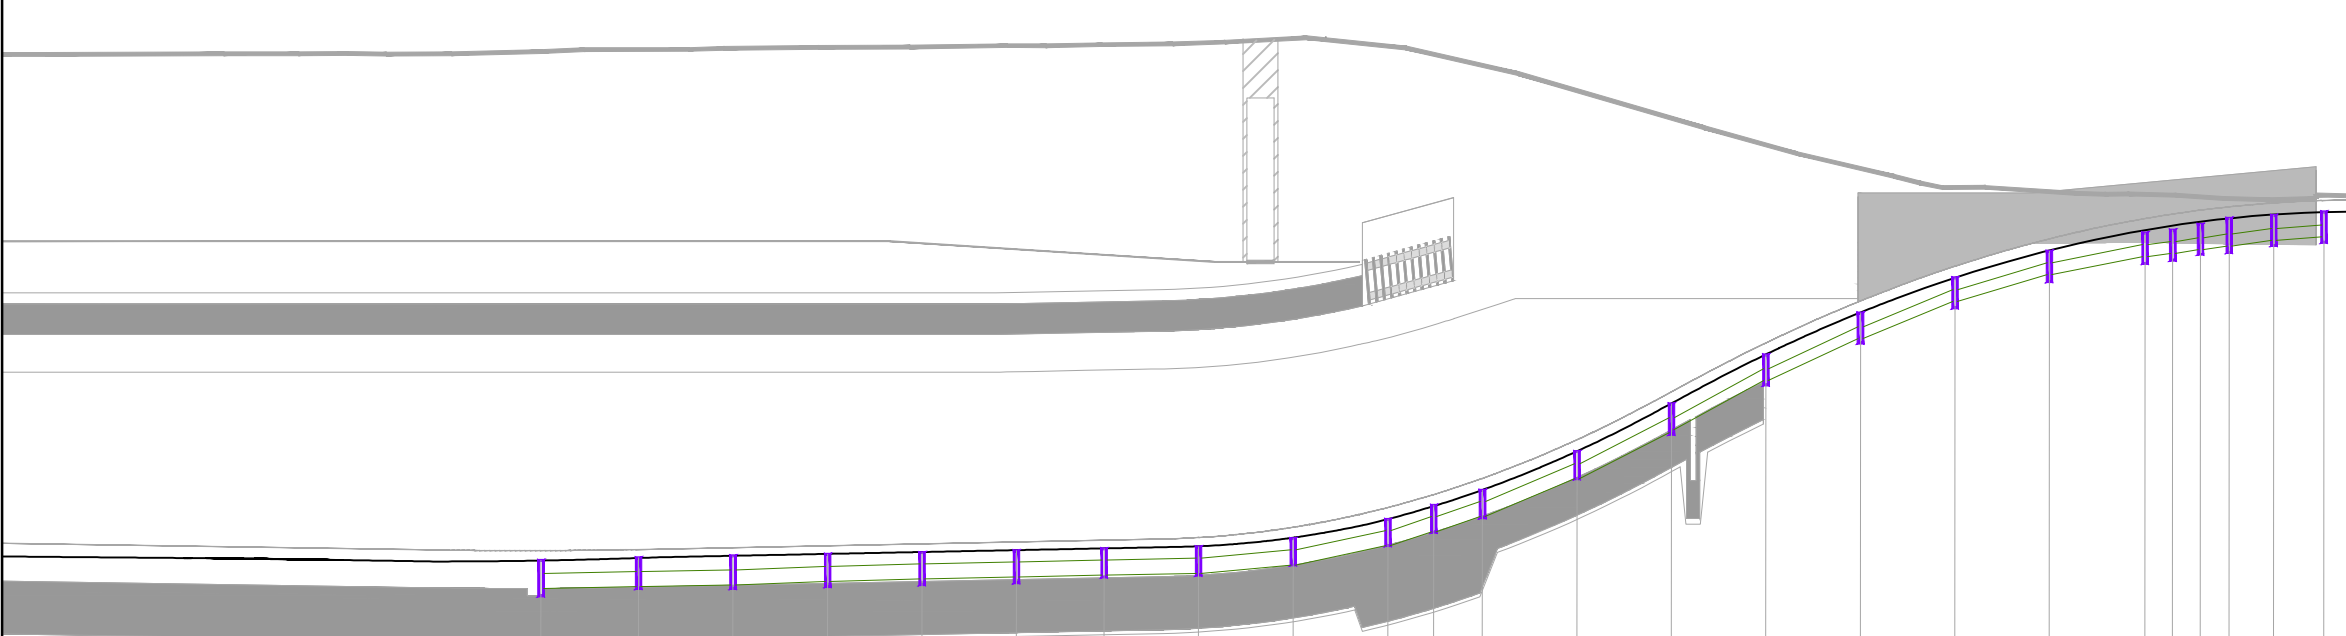


Collettore:	C_77	C_76	C_75	C_74	C_73	C_72	C_71	C_70	C_69	C_68	C_67	C_66	C_65	C_64	C_63	C_62	C_61	C_60	C_59	C_58	C_57	C_56
Lungh. (m):	25.80	25.00	25.00	25.00	25.00	23.15	25.00	25.00	25.00	25.00	12.15	12.15	25.00	25.00	25.00	25.00	25.00	25.00	12.00	13.00	12.00	13.00
Diam. (mm):	400	400	400	400	400	400	400	400	400	400	400	400	400	315	315	315	315	315	315	315	315	315
i = (m/m):	0.0019	0.0016	0.0036	0.0028	0.0020	0.0022	0.0020	0.0088	0.0204	0.0242	0.0208	0.0408	0.0488	0.0520	0.0444	0.0392	0.0284	0.0190	0.0190	0.0190	0.0190	0.0190
Quota iniz. (m):	41.05	41.09	41.18	41.25	41.30	41.35	41.40	41.62	42.13	42.13	42.13	43.90	45.12	46.50	47.61	48.59	49.30	49.78	49.78	49.78	49.78	49.78
Quota fin. (m):	41.00	41.05	41.09	41.18	41.25	41.30	41.35	41.40	41.62	42.13	42.13	42.90	43.90	45.20	46.50	47.61	48.59	49.30	49.78	49.78	49.78	49.78
Pozzetto:	58	57	56	55	54	53	52	51	50	49	48	47	46	45	44	43	42	41	40	39	38	37
Quota testa (m):	41.74	41.81	41.86	41.90	41.95	42.00	42.05	42.10	42.32	42.13	42.03	44.62	45.88	47.18	48.29	49.22	49.92	50.40	50.40	50.40	50.40	50.40
Quota fondo (m):	40.80	41.00	41.00	41.05	41.10	41.15	41.30	41.35	41.62	42.13	42.13	43.90	45.08	46.38	47.49	48.42	49.12	49.60	49.60	49.60	49.60	49.60
Ricoprimento (m):	0.34	0.36	0.37	0.32	0.30	0.30	0.30	0.30	0.30	0.30	0.30	0.32	0.36	0.37	0.37	0.32	0.31	0.31	0.31	0.31	0.31	0.31
Numero sezioni stradali:	25	26	27	28	29	30	31	32	33	34	35	36	37	38	39	40	41	42	43	44	45	46

CARREGGIATA DIR. FIRENZE + RAMPA ENTRATA - LATO OVEST

Scala distanze 1:2000

Scala quote 1:200

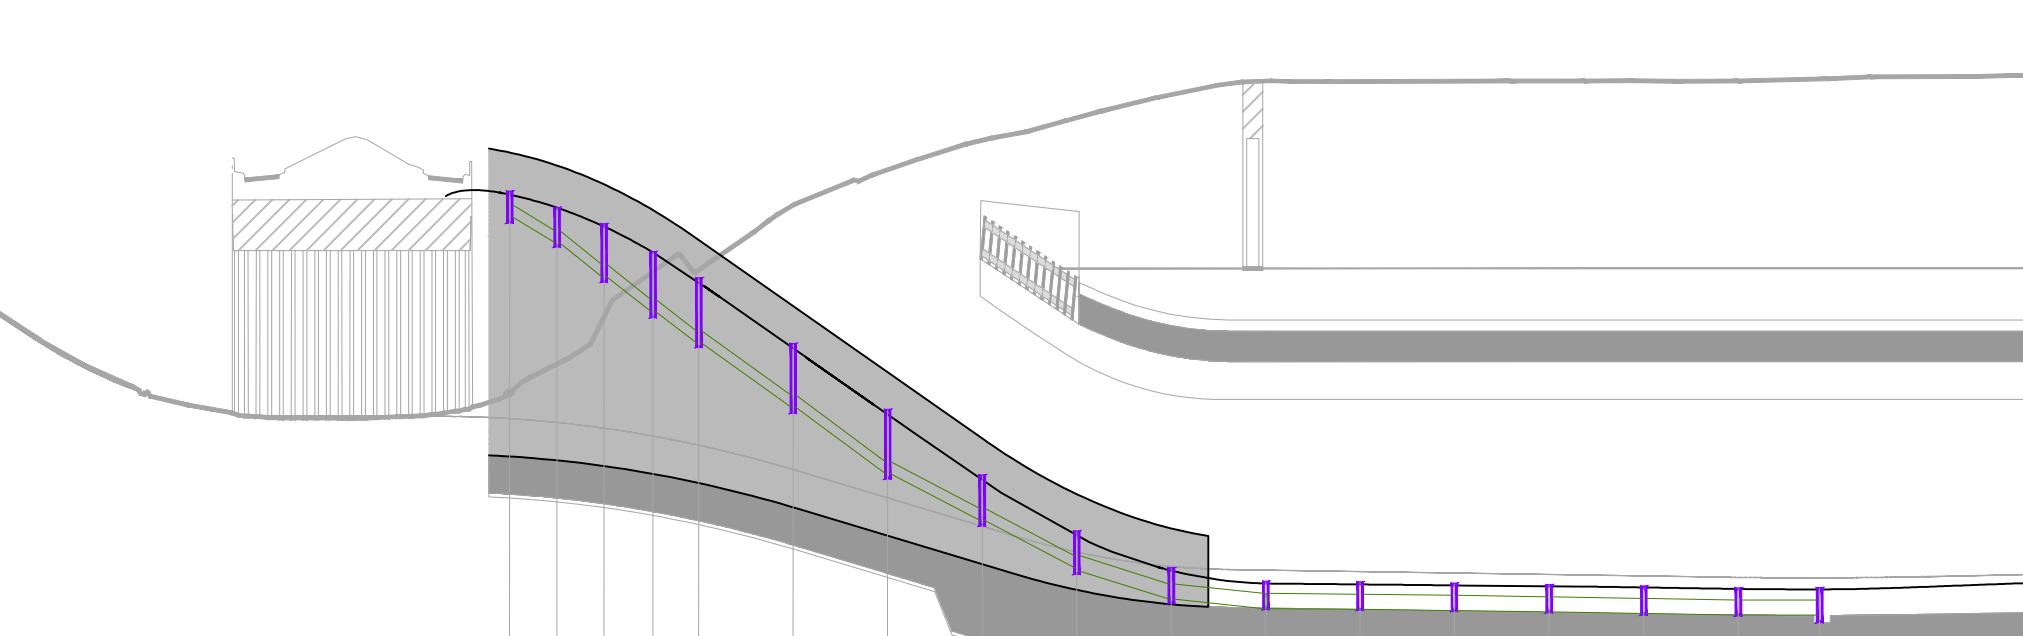


Pozzetto:	RA_06	RA_07	RA_08	RA_09	RA_10	RA_11	29	30	31	32	33	34										
Quota testa (m):	48.14	46.40	44.66	43.18	42.21	41.85	41.83	41.80	41.76	41.72	41.70	41.68										
Quota fondo (m):	46.34	44.60	43.36	42.08	41.31	41.15	41.13	41.10	41.06	41.06	41.06	41.06										
Ricoprimento (m):	1.35	1.37	0.87	0.63	0.41	0.30	0.30	0.30	0.30	0.30	0.30	0.30										
Numero sezioni stradali:	5	6	7	8	9	10	11	12	13	14	15	16	17	18	19	20	21	22	23	24	25	26
Distanze parziali (m):	15.03	7.33	29.65	13.00	13.06	36.94	27.60	22.40	34.21	12.19	10.34	15.48	18.18	17.63	11.01	10.35	23.04	26.96	7.70	25.33		

CARREGGIATA DIR. PISTOIA + RAMPA USCITA - LATO OVEST

Scala distanze 1:2000

Scala quote 1:200

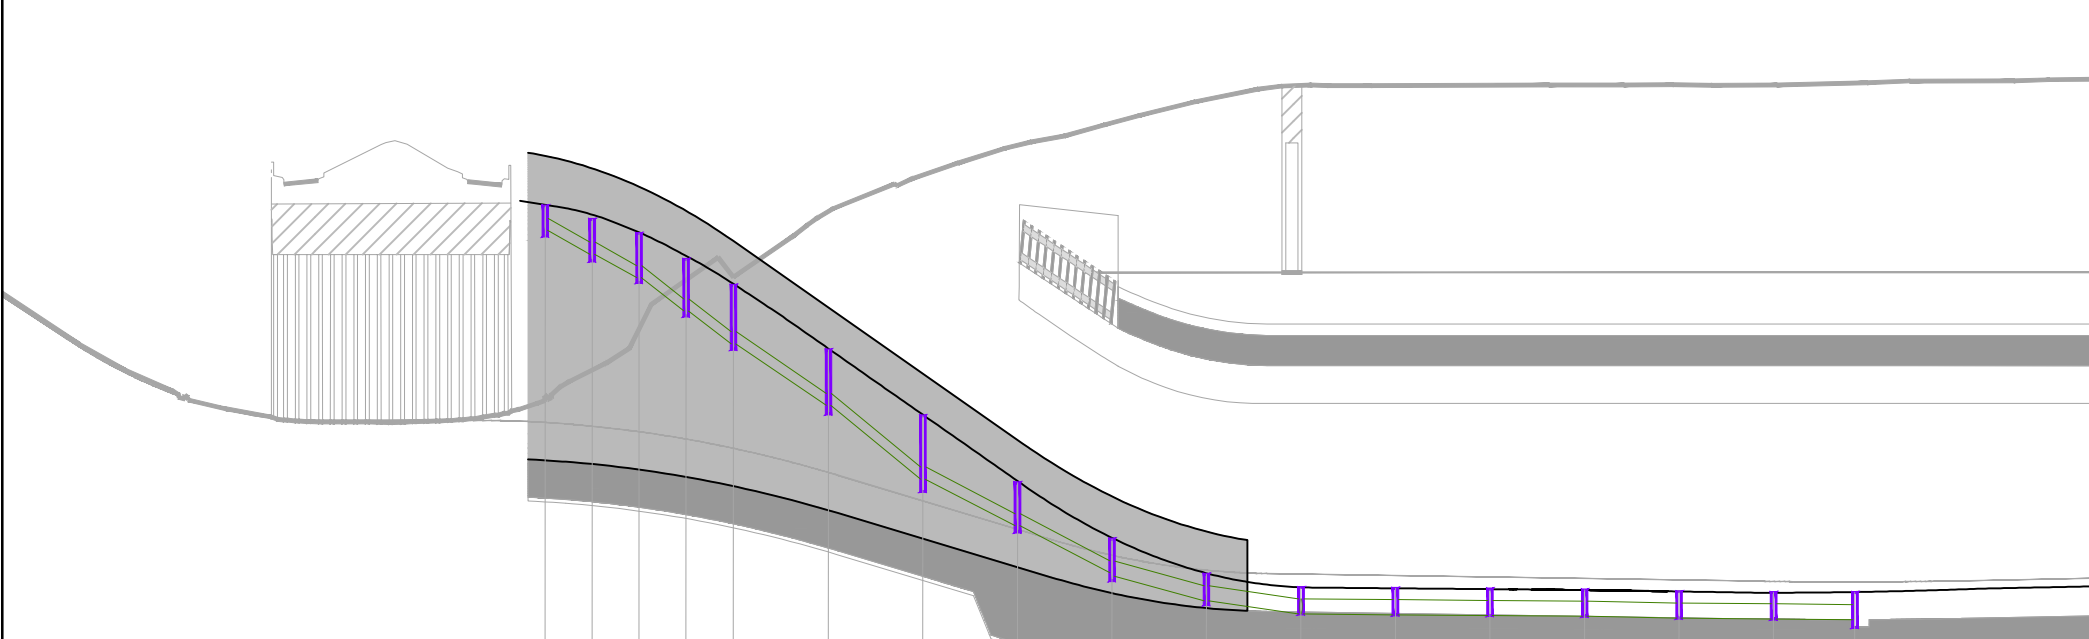


Collettore:	C_01	C_02	C_03	C_04	C_05	C_06	C_07	C_08	C_09	C_10	C_11	C_12	C_13	C_14	C_15	C_16
Lungh. (m):	12.40	12.40	12.40	12.40	25.15	25.00	25.00	25.00	25.00	25.00	25.00	25.00	25.00	25.00	25.00	21.50
Diam. (mm):	315	315	315	315	315	315	315	315	400	400	400	400	400	400	400	400
Numero sezioni stradali:	5	6	7	8	9	10	11	12	13	14	15	16	17	18	19	20

CARREGGIATA DIR. FIRENZE - LATO OVEST

Scala distanze 1:2000

Scala quote 1:200

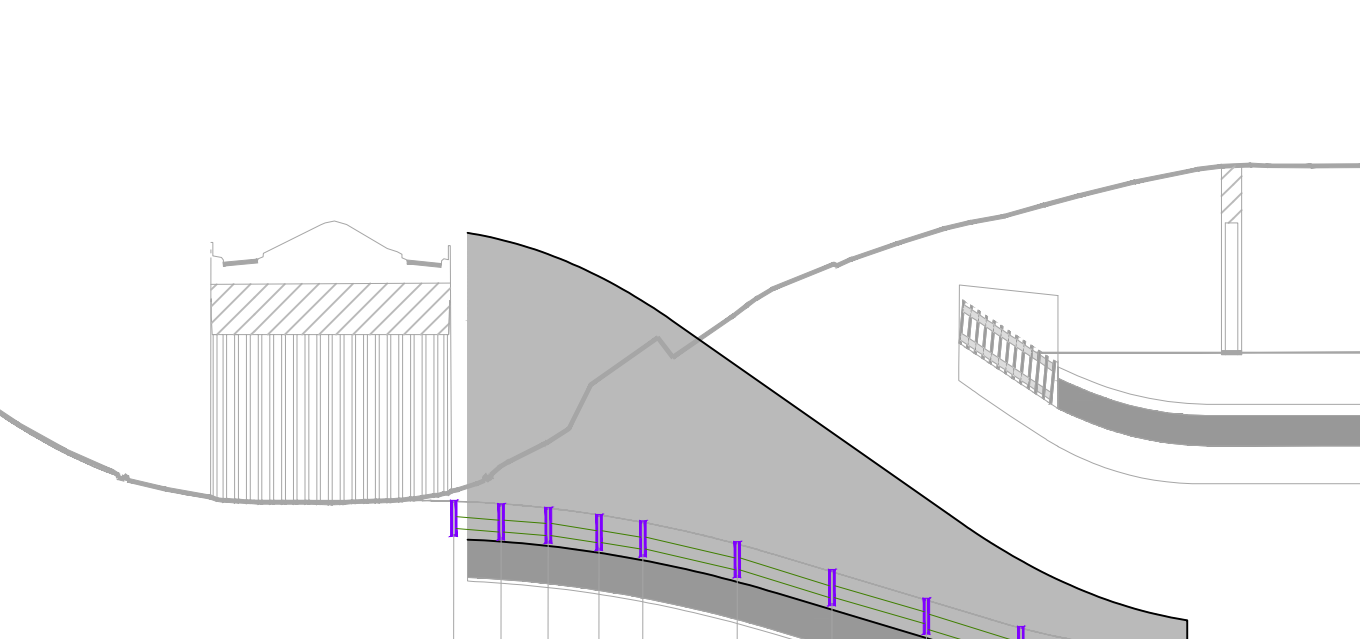

Collettore:	C_44	C_45	C_46	C_47	C_48	C_49	C_50	C_51	C_52	C_53
Lungh. (m):	12.50	12.50	12.50	12.50	25.00	25.00	25.00	25.00	25.00	25.00
Diam. (mm):	315	315	315	315	315	315	315	400	400	400
