


D=17,31, L=1632,52
P=1,05%


PROG	Q	4	1400,000
PROG	Q	5	2800,000
PROG	Q	6	5600,000
PROG	Q	7	8400,000
PROG	Q	8	11200,000
PROG	Q	9	14000,000
PROG	Q	10	16800,000
PROG	Q	11	19600,000
PROG	Q	12	22400,000
PROG	Q	13	25200,000
PROG	Q	14	28000,000
PROG	Q	15	30800,000
PROG	Q	16	33600,000
PROG	Q	17	36400,000
PROG	Q	18	39200,000
PROG	Q	19	42000,000
PROG	Q	20	44800,000
PROG	Q	21	47600,000
PROG	Q	22	50400,000
PROG	Q	23	53200,000
PROG	Q	24	56000,000
PROG	Q	25	58800,000
PROG	Q	26	61600,000
PROG	Q	27	64400,000
PROG	Q	28	67200,000
PROG	Q	29	70000,000
PROG	Q	30	72800,000
PROG	Q	31	75600,000
PROG	Q	32	78400,000
PROG	Q	33	81200,000
PROG	Q	34	84000,000
PROG	Q	35	86800,000
PROG	Q	36	89600,000
PROG	Q	37	92400,000
PROG	Q	38	95200,000
PROG	Q	39	98000,000
PROG	Q	40	100800,000
PROG	Q	41	103600,000
PROG	Q	42	106400,000
PROG	Q	43	109200,000
PROG	Q	44	112000,000

GALLERIA NATURALE L= 1.412,15 m

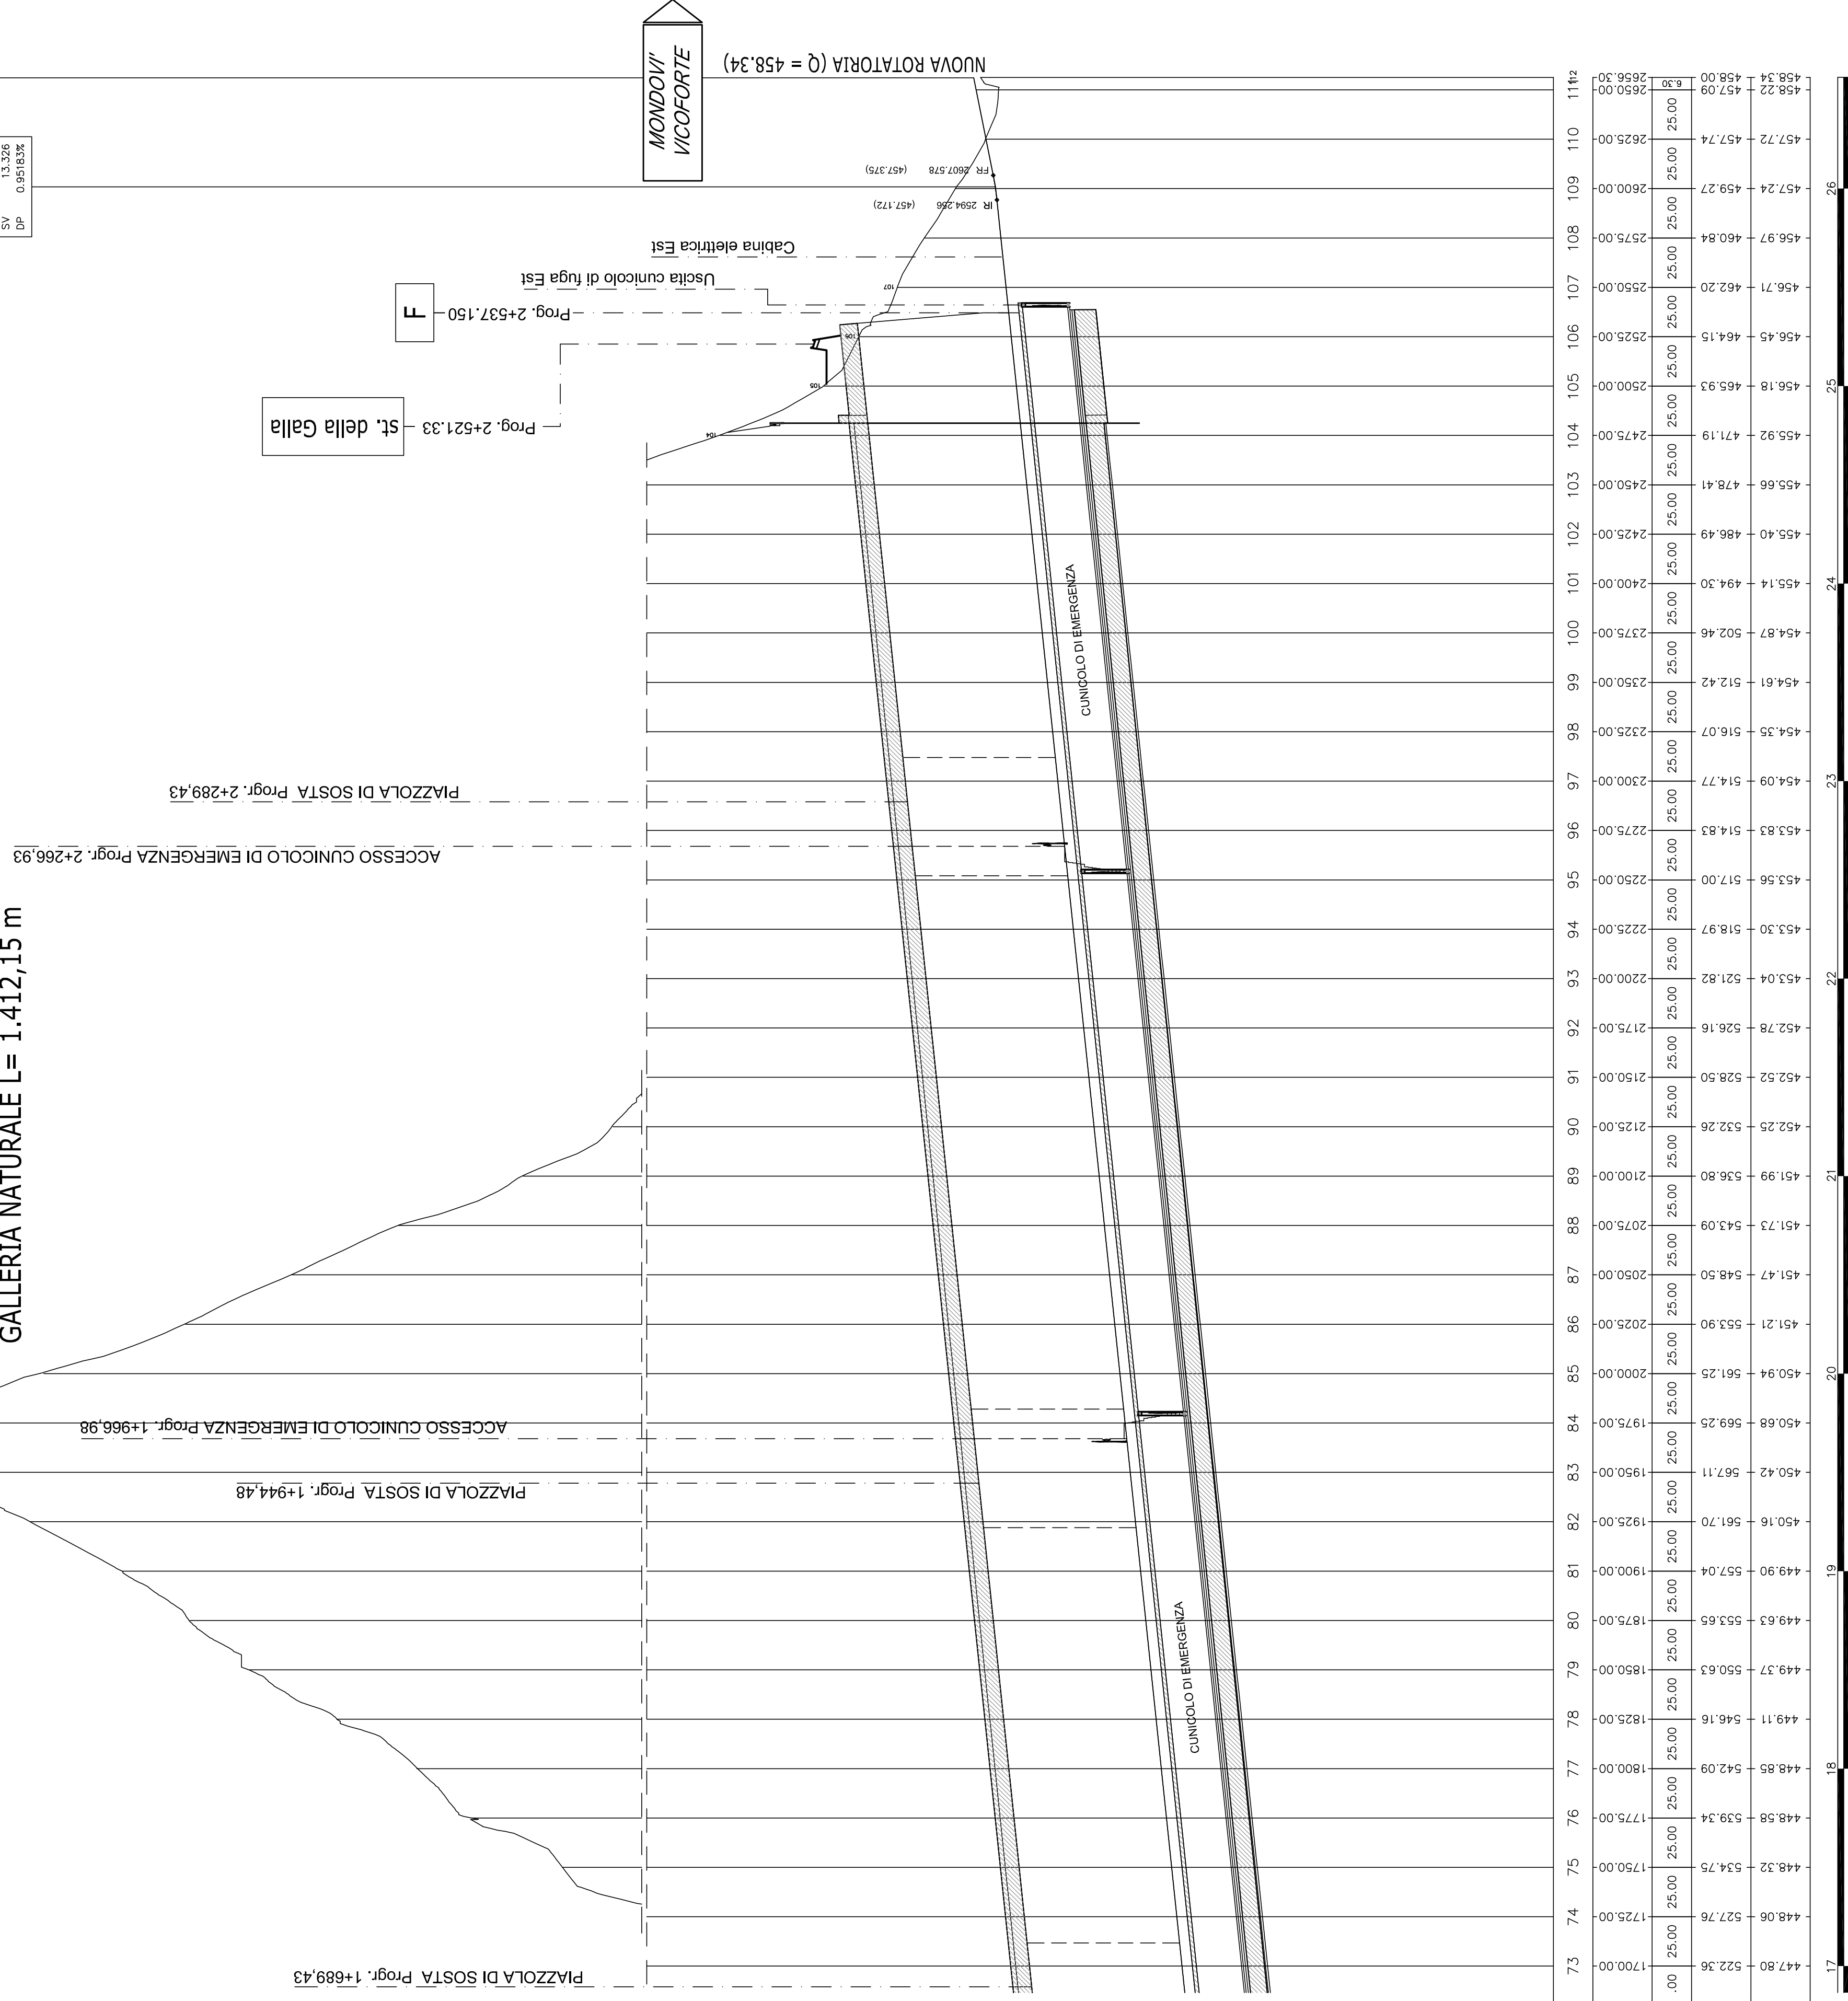

Lunghezze 1: 2000
Q. RIF. 430.000

No. SEZIONI	DISTANZE Progressive	DISTANZE PARZIALI	QUOTE TERRENO	QUOTE PROGETTO
73	1700,00	522,36	147,80	522,36
74	1725,00	527,76	148,06	527,76
75	1750,00	534,75	148,32	534,75
76	1775,00	539,34	148,58	539,34
77	1800,00	542,09	148,85	542,09
78	1825,00	546,16	149,11	546,16
79	1850,00	550,63	149,37	550,63
80	1875,00	557,04	149,90	557,04
81	1900,00	561,70	149,90	561,70
82	1925,00	567,11	150,00	567,11
83	1950,00	569,25	150,00	569,25
84	1975,00	569,25	150,00	569,25
85	2000,00	561,25	150,94	561,25
86	2025,00	553,90	151,21	553,90
87	2050,00	548,50	151,47	548,50
88	2075,00	543,09	151,73	543,09
89	2100,00	536,80	151,99	536,80
90	2125,00	532,26	152,25	532,26
91	2150,00	528,50	152,52	528,50
92	2175,00	526,16	152,78	526,16
93	2200,00	521,82	153,04	521,82
94	2225,00	518,97	153,30	518,97
95	2250,00	517,00	153,56	517,00
96	2275,00	514,83	153,83	514,83
97	2300,00	514,77	154,09	514,77
98	2325,00	516,07	154,35	516,07
99	2350,00	512,42	154,61	512,42
100	2375,00	502,46	154,87	502,46
101	2400,00	494,30	155,14	494,30
102	2425,00	486,49	155,40	486,49
103	2450,00	478,41	155,66	478,41
104	2475,00	471,19	155,92	471,19
105	2500,00	464,15	156,18	464,15
106	2525,00	462,20	156,45	462,20
107	2550,00	460,84	156,71	460,84
108	2575,00	459,27	156,97	459,27
109	2600,00	457,74	157,24	457,74
110	2625,00	457,09	157,50	457,09
111R	2656,30	458,00	158,00	458,00

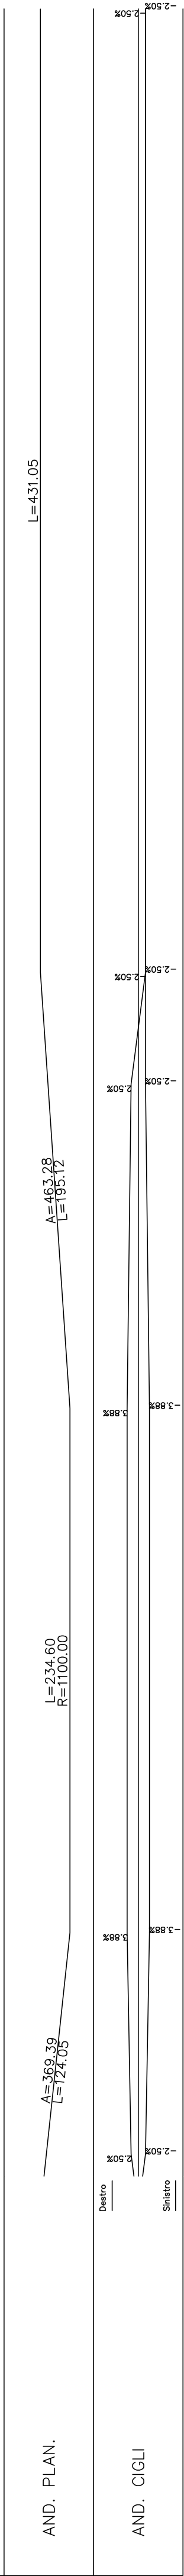

D=17,31, L=1632,52
P=1,05%

D=1,10, L=55,15
P=2,00%

PROG	Q	4	1400,000
PROG	Q	5	2800,000
PROG	Q	6	5600,000
PROG	Q	7	8400,000
PROG	Q	8	11200,000
PROG	Q	9	14000,000
PROG	Q	10	16800,000
PROG	Q	11	19600,000
PROG	Q	12	22400,000
PROG	Q	13	25200,000
PROG	Q	14	28000,000
PROG	Q	15	30800,000
PROG	Q	16	33600,000
PROG	Q	17	36400,000
PROG	Q	18	39200,000
PROG	Q	19	42000,000
PROG	Q	20	44800,000
PROG	Q	21	47600,000
PROG	Q	22	50400,000
PROG	Q	23	53200,000
PROG	Q	24	56000,000
PROG	Q	25	58800,000
PROG	Q	26	61600,000
PROG	Q	27	64400,000
PROG	Q	28	67200,000
PROG	Q	29	70000,000
PROG	Q	30	72800,000
PROG	Q	31	75600,000
PROG	Q	32	78400,000
PROG	Q	33	81200,000
PROG	Q	34	84000,000
PROG	Q	35	86800,000
PROG	Q	36	89600,000
PROG	Q	37	92400,000
PROG	Q	38	95200,000
PROG	Q	39	98000,000
PROG	Q	40	100800,000
PROG	Q	41	103600,000
PROG	Q	42	106400,000
PROG	Q	43	109200,000
PROG	Q	44	112000,000

PROG	Q	4	1400,000
PROG	Q	5	2800,000
PROG	Q	6	5600,000
PROG	Q	7	8400,000
PROG	Q	8	11200,000
PROG	Q	9	14000,000
PROG	Q	10	16800,000
PROG	Q	11	19600,000
PROG	Q	12	22400,000
PROG	Q	13	25200,000
PROG	Q	14	28000,000
PROG	Q	15	30800,000
PROG	Q	16	33600,000
PROG	Q	17	36400,000
PROG	Q	18	39200,000
PROG	Q	19	42000,000
PROG	Q	20	44800,000
PROG	Q	21	47600,000
PROG	Q	22	50400,000
PROG	Q	23	53200,000
PROG	Q	24	56000,000
PROG	Q	25	58800,000
PROG	Q	26	61600,000
PROG	Q	27	64400,000
PROG	Q	28	67200,000
PROG	Q	29	70000,000
PROG	Q	30	72800,000
PROG	Q	31	75600,000
PROG	Q	32	78400,000
PROG	Q	33	81200,000
PROG	Q	34	84000,000
PROG	Q	35	86800,000
PROG	Q	36	89600,000
PROG	Q	37	92400,000
PROG	Q	38	95200,000
PROG	Q	39	98000,000
PROG	Q	40	100800,000
PROG	Q	41	103600,000
PROG	Q	42	106400,000
PROG	Q	43	109200,000
PROG	Q	44	112000,000

PROG	Q	4	1400,000
PROG	Q	5	2800,000
PROG	Q	6	5600,000
PROG	Q	7	8400,000
PROG	Q	8	11200,000
PROG	Q	9	14000,000
PROG	Q	10	16800,000
PROG	Q	11	19600,000
PROG	Q	12	22400,000
PROG	Q	13	25200,000
PROG	Q	14	28000,000
PROG	Q	15	30800,000
PROG	Q	16	33600,000
PROG	Q	17	36400,000
PROG	Q	18	39200,000
PROG	Q	19	42000,000
PROG	Q	20	44800,000
PROG	Q	21	47600,000
PROG	Q	22	50400,000
PROG	Q	23	53200,000
PROG	Q	24	56000,000
PROG	Q	25	58800,000
PROG	Q	26	61600,000
PROG	Q	27	64400,000
PROG	Q	28	67200,000
PROG	Q	29	70000,000
PROG	Q	30	72800,000
PROG	Q	31	75600,000
PROG	Q	32	78400,000
PROG	Q	33	81200,000
PROG	Q	34	84000,000
PROG	Q	35	86800,000
PROG	Q	36	89600,000
PROG	Q	37	92400,000
PROG	Q	38	95200,000
PROG	Q	39	98000,000
PROG	Q	40	100800,000
PROG	Q	41	103600,000
PROG	Q	42	106400,000
PROG	Q	43	109200,000
PROG	Q	44	112000,000

PROG	Q	4	1400,000
PROG	Q	5	2800,000
PROG	Q	6	5600,000
PROG	Q	7	8400,000
PROG	Q	8	11200,000
PROG	Q	9	14000,000
PROG	Q	10	16800,000
PROG	Q	11	19600,000
PROG	Q	12	22400,000
PROG	Q	13	25200,000
PROG	Q	14	28000,000
PROG	Q	15	30800,000
PROG	Q	16	33600,000
PROG	Q	17	36400,000
PROG	Q	18	39200,000
PROG	Q	19	42000,000
PROG	Q	20	44800,000
PROG	Q	21	47600,000
PROG	Q	22	50400,000
PROG	Q	23	53200,000
PROG	Q	24	56000,000
PROG	Q	25	58800,000
PROG	Q	26	61600,000
PROG	Q	27	64400,000
PROG	Q	28	67200,000
PROG	Q	29	70000,000
PROG	Q	30	72800,000
PROG	Q	31	75600,000
PROG	Q	32	78400,000
PROG	Q	33	81200,000
PROG	Q	34	84000,000
PROG	Q	35	86800,000
PROG	Q	36	89600,000
PROG	Q	37	92400,000
PROG	Q	38	95200,000
PROG	Q	39	98000,000
PROG	Q	40	100800,000
PROG	Q	41	103600,000
PROG	Q	42	106400,000
PROG	Q	43	109200,000
PROG	Q	44	112000,000

PROG	Q	4	1400,000
PROG	Q	5	2800,000
PROG	Q	6	5600,000
PROG	Q	7	8400,000
PROG	Q	8	11200,000
PROG	Q	9	14000,000
PROG	Q	10	16800,000
PROG	Q	11	19600,000
PROG	Q	12	22400,000
PROG	Q	13	25200,000
PROG	Q	14	28000,000
PROG	Q	15	30800,000
PROG	Q	16	33600,000
PROG	Q	17	36400,000
PROG	Q	18	39200,000
PROG	Q	19	42000,000
PROG	Q	20	44800,000
PROG	Q	21	47600,000
PROG	Q	22	50400,000
PROG	Q	23	53200,000
PROG	Q	24	56000,000
PROG	Q	25	58800,000
PROG	Q	26	61600,000
PROG	Q	27	64400,000
PROG	Q	28	67200,000
PROG	Q	29	70000,000
PROG	Q	30	72800,000
PRO			