


LIVELLETTE	DIFF. DI QUOTA DISTANZA PENDENZA	h = 2,3437 L = 75,1209 i = 0,0310	h = 11,2014 L = 660,0891 i = 0,0200	h = -19,2005 L = 959,5349 i = -0,0200	h = 8,2654 L = 208,6591 i = 0,0400	h = -0,9511 L = 0,0759 i = -0,0121
------------	--	---	---	---	--	--

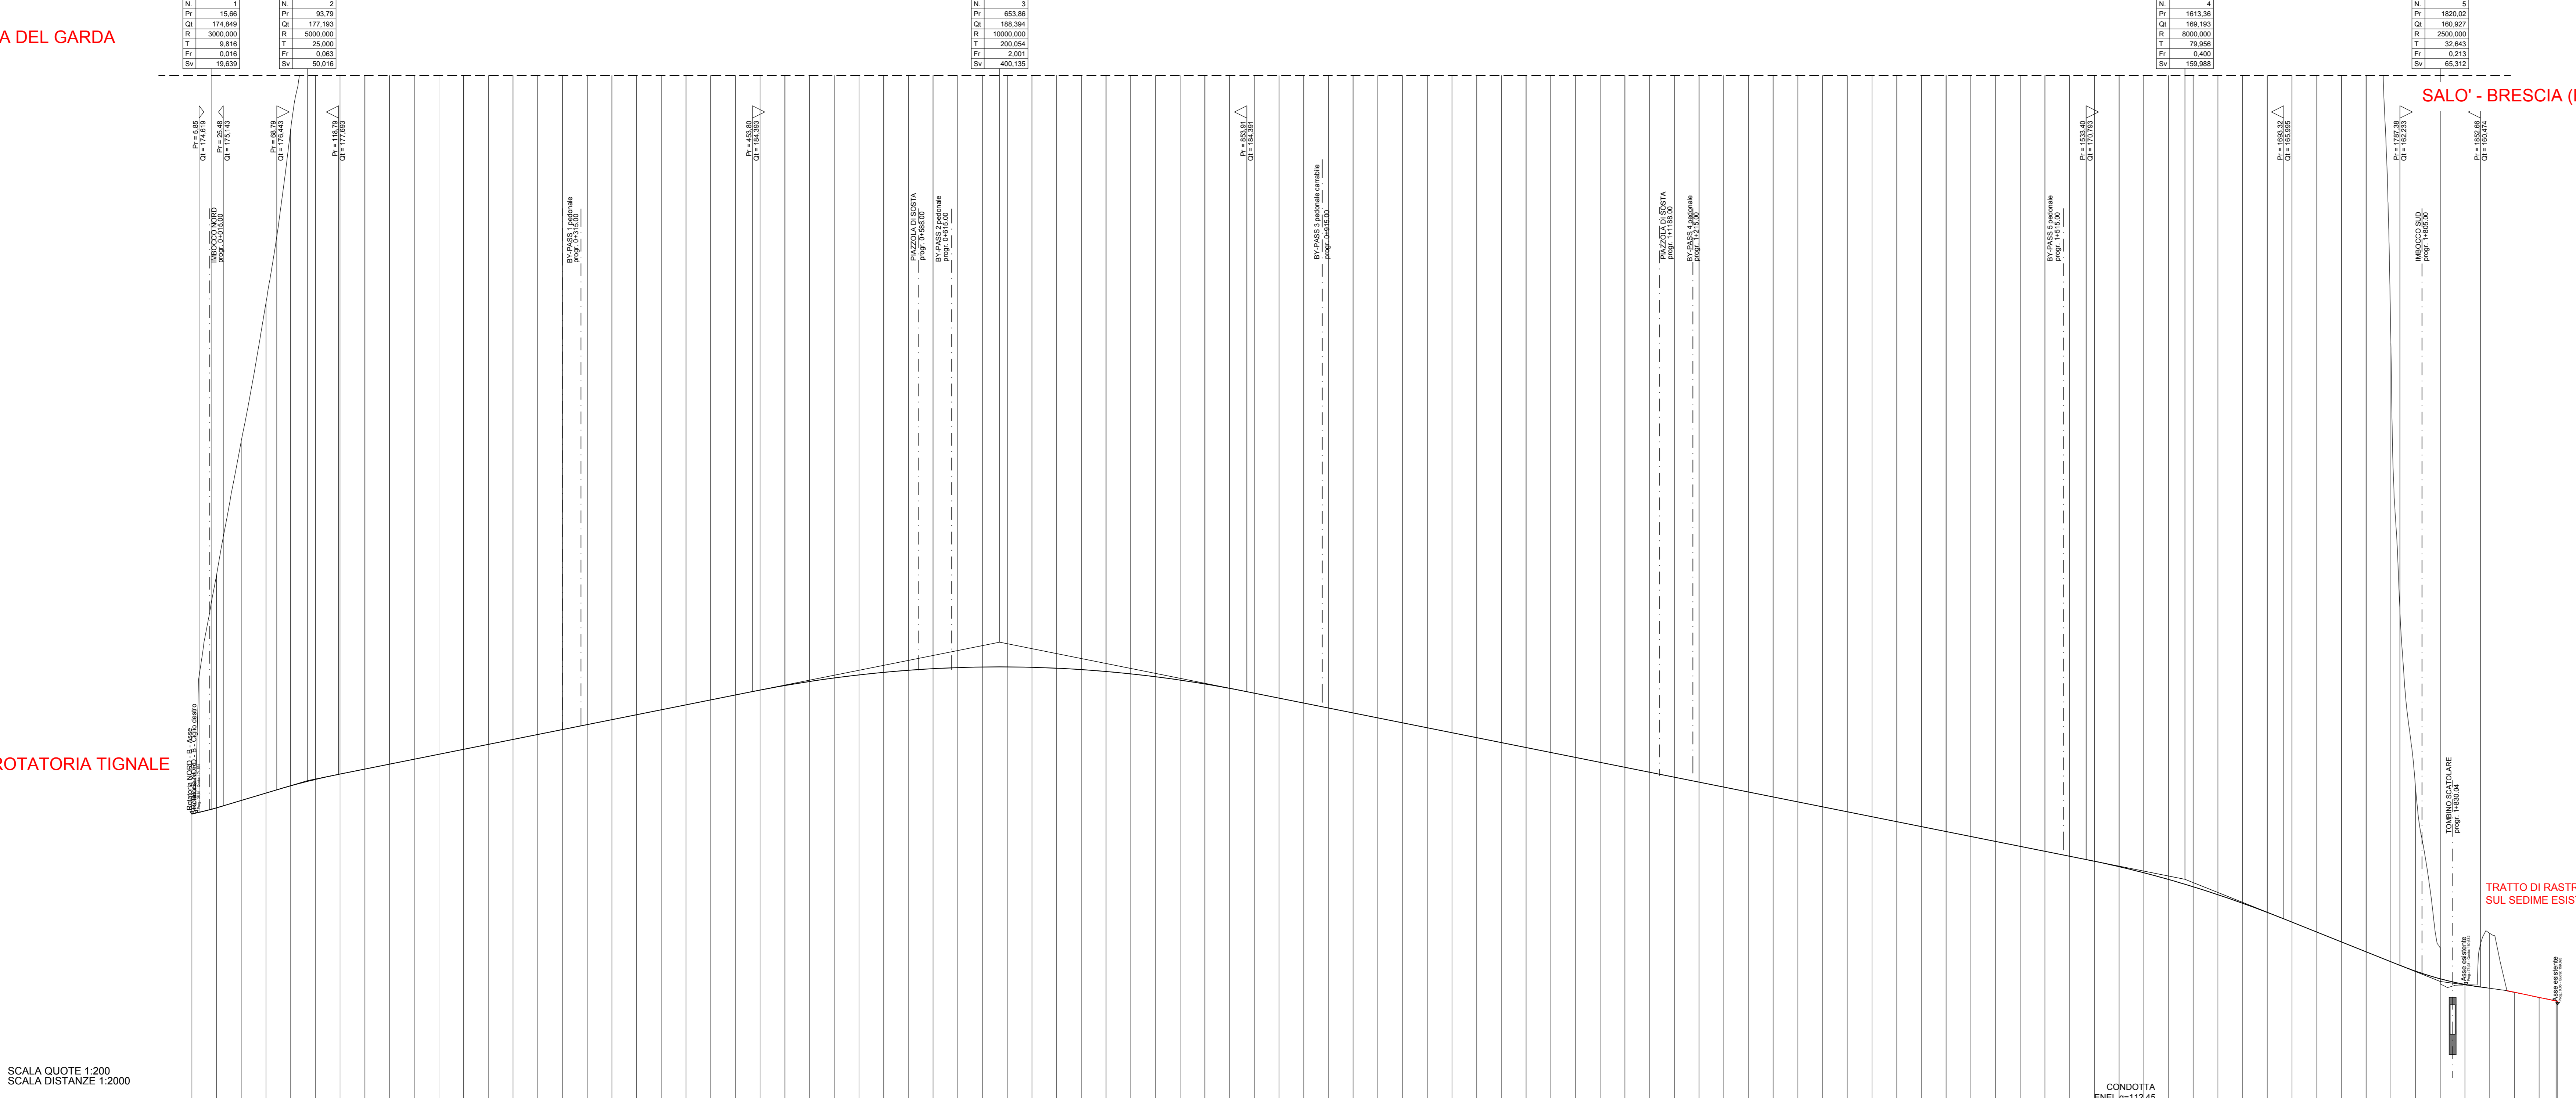

NUMERO SEZIONI	1	2	3	4	5	6	7	8	9	10	11	12	13	14	15	16	17	18	19	20	21	22	23	24	25	26	27	28	29	30	31	32	33	34	35	36	37	38	39	40	41	42	43	44	45	46	47	48	49	50	51	52	53	54	55	56	57	58	59	60	61	62	63	64	65	66	67	68	69	70	71	72	73	74	75	76	77	78	79	80	81	82	83	84	85	86	87	88	89	90	91	92	93	94	95	96	97	98	
