

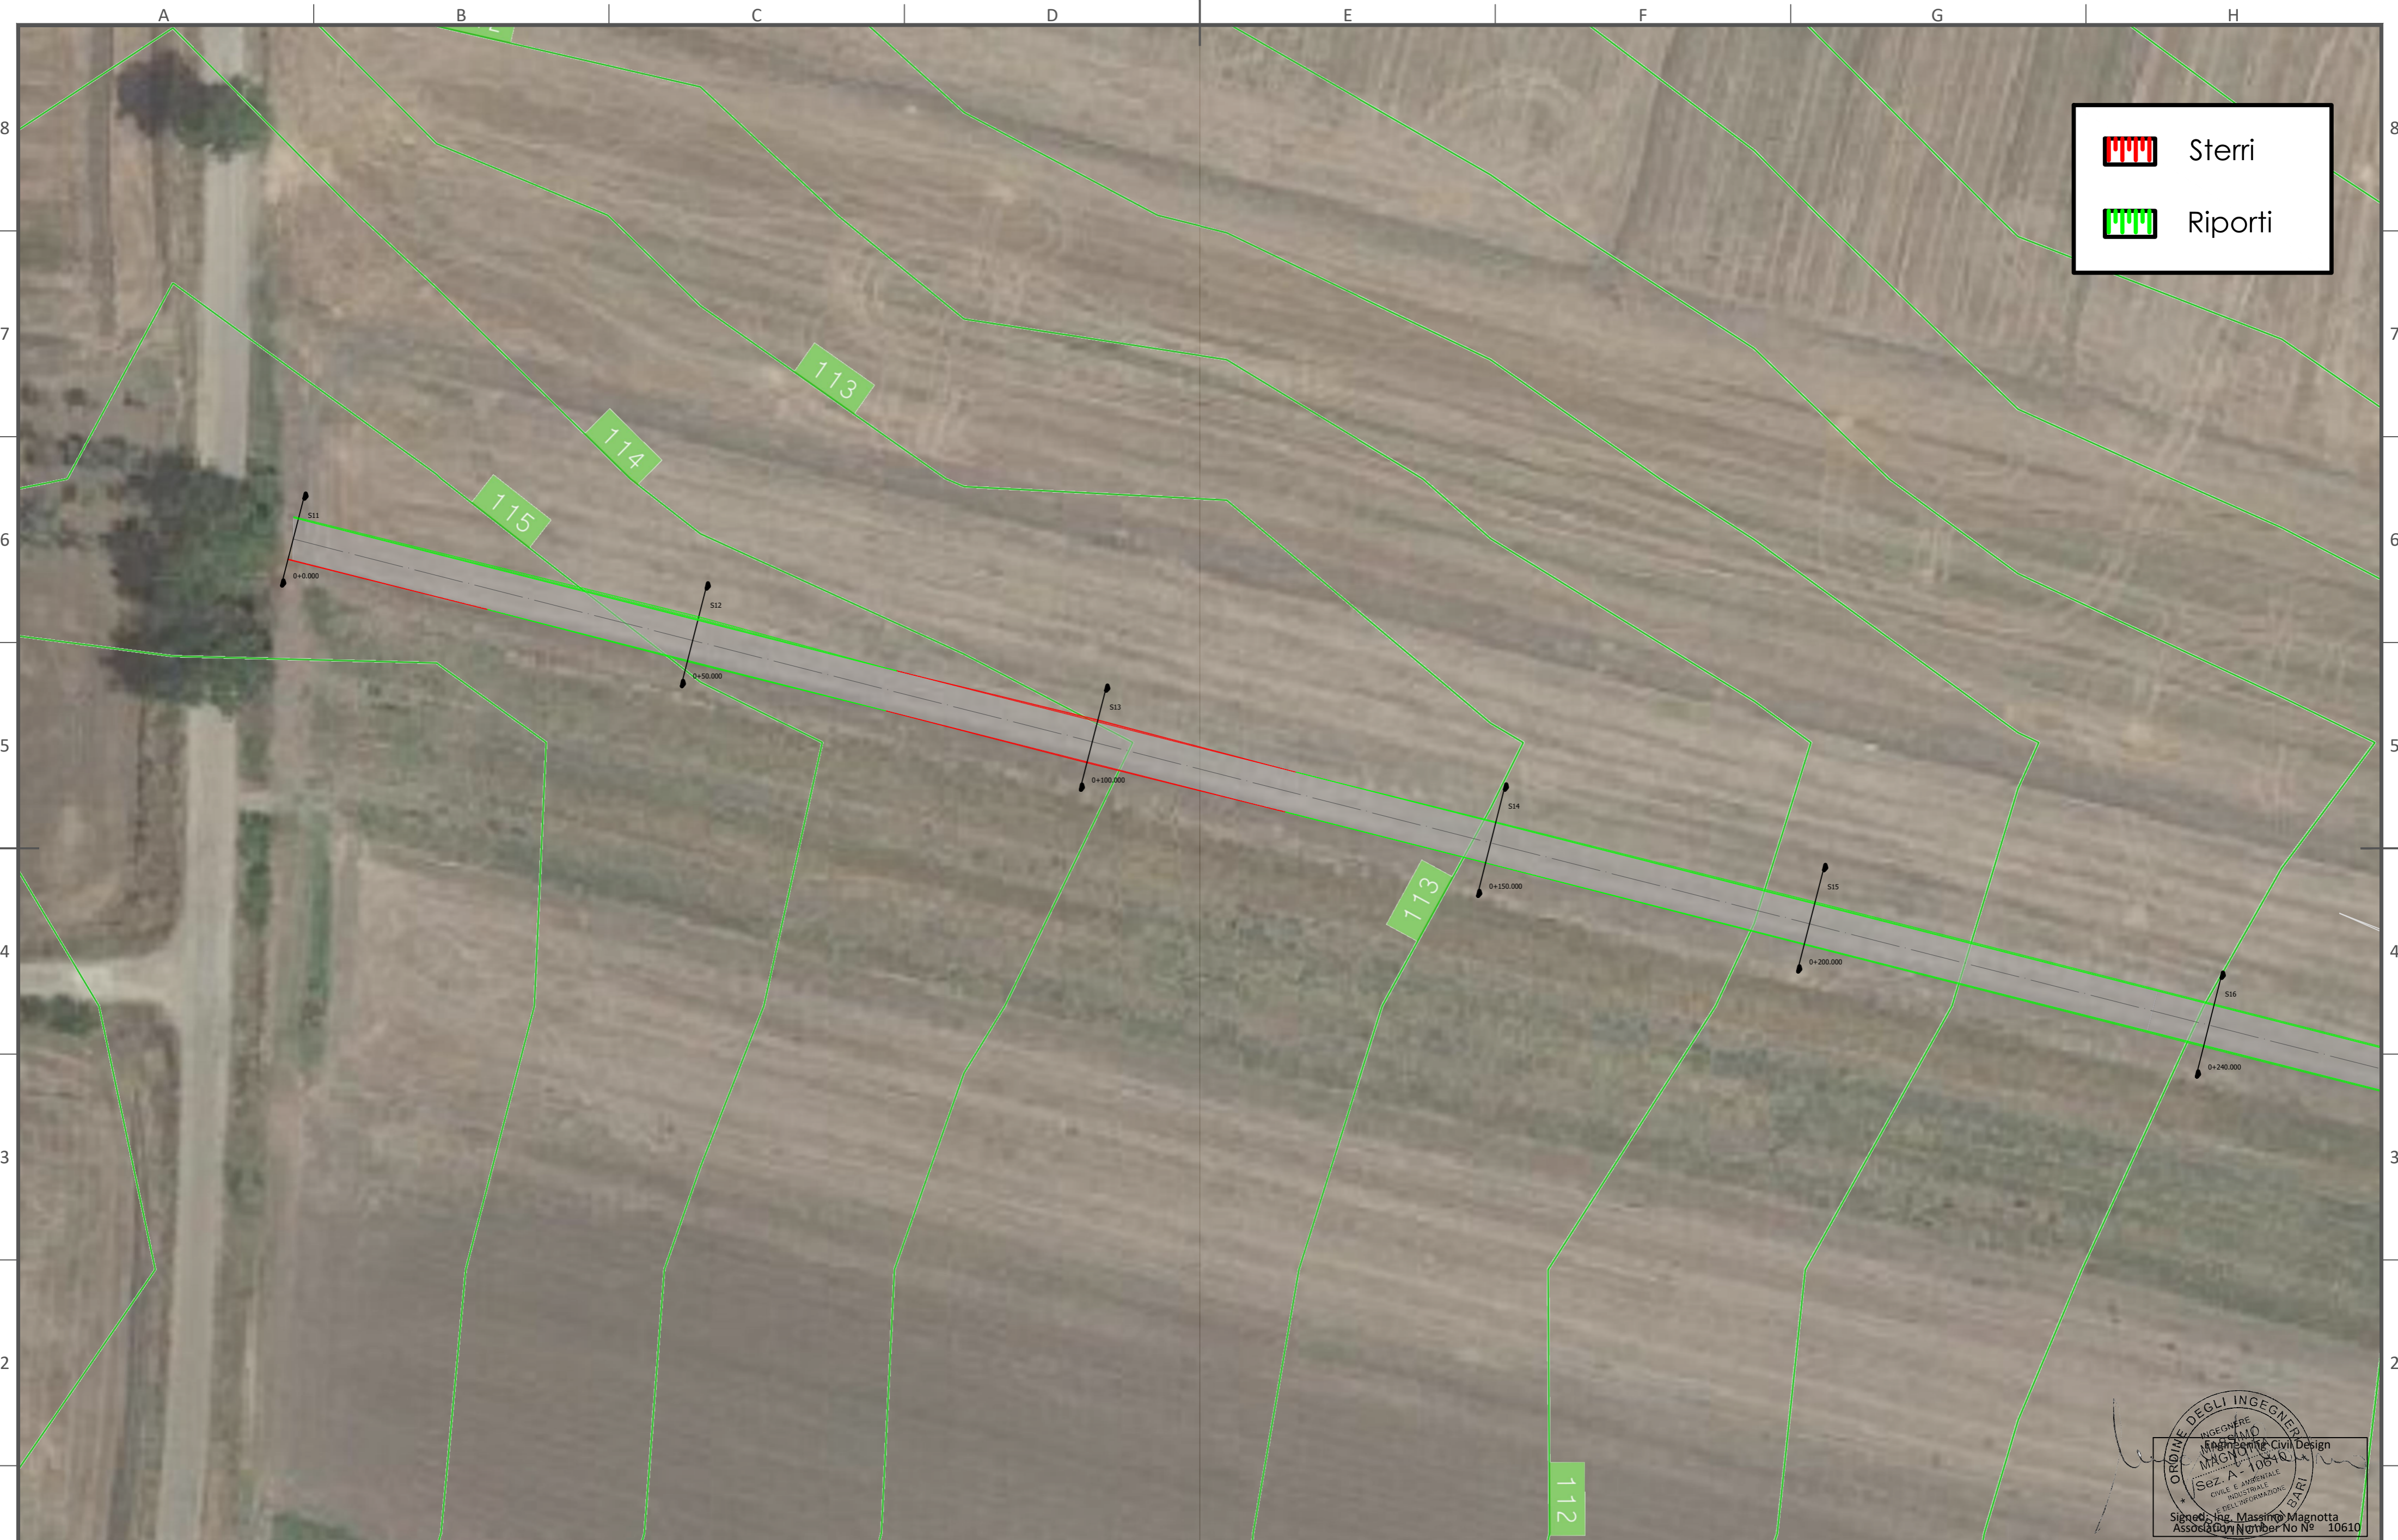


WIND FARM "CIAVATTA"

Rilievo Planoaltimetrico

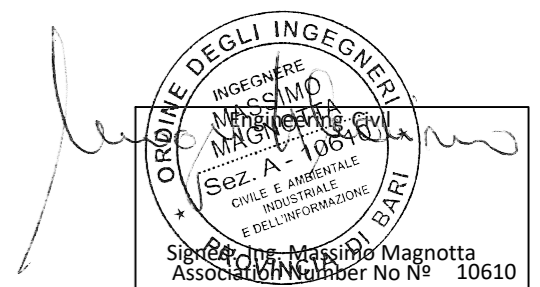

D						DATE	SCALE ---	 WIND FARM "CIAVATTA" RILIEVO PLANO-ALTIMETRICO Serracapriola (Regione Puglia)	ING. MASSIMO MAGNOTTA	
C						02/21	DRAWN LL		CAD Vers.: R	Page Vers.: A
B						02/21	CHECKED MM		Name collection:	Page: A0
A	08/02/21	LL	MM	FS	PRIMA EMISSIONE	02/21	REVISED-EDPR FS		CIVIL DESIGN	Cont: ---
EDIC.	DATE	DRAWN	CHECKED	REVISED-EDPR	MODIFICATION	Format A2		CAD N°: OW23019040070DWORD01A		



	Sterri
	Riporti



EDIC.	DATE	DRAWN	CHECKED	REVISED-EDPR	MODIFICATION
D					
C					
B					
A	08/02/21	LL	MM	FS	PRIMA EMISSIONE

DATE	SCALE	1/500
02/21	DRAWN	LL
02/21	CHECKED	MM
02/21	REVISED-EDPR	FS



WIND FARM "CIAVATTA"

 Planimetria WTG 09 e 10

 Serracapriola (Regione Puglia)


ING. MASSIMO MAGNOTTA


 CAD Vers.: R Page Vers.: A

 Name collection: Page: 15

 GENERAL LAYOUTS Cont: 15 di 21

 CAD N°: OW23019040070DWORD01A

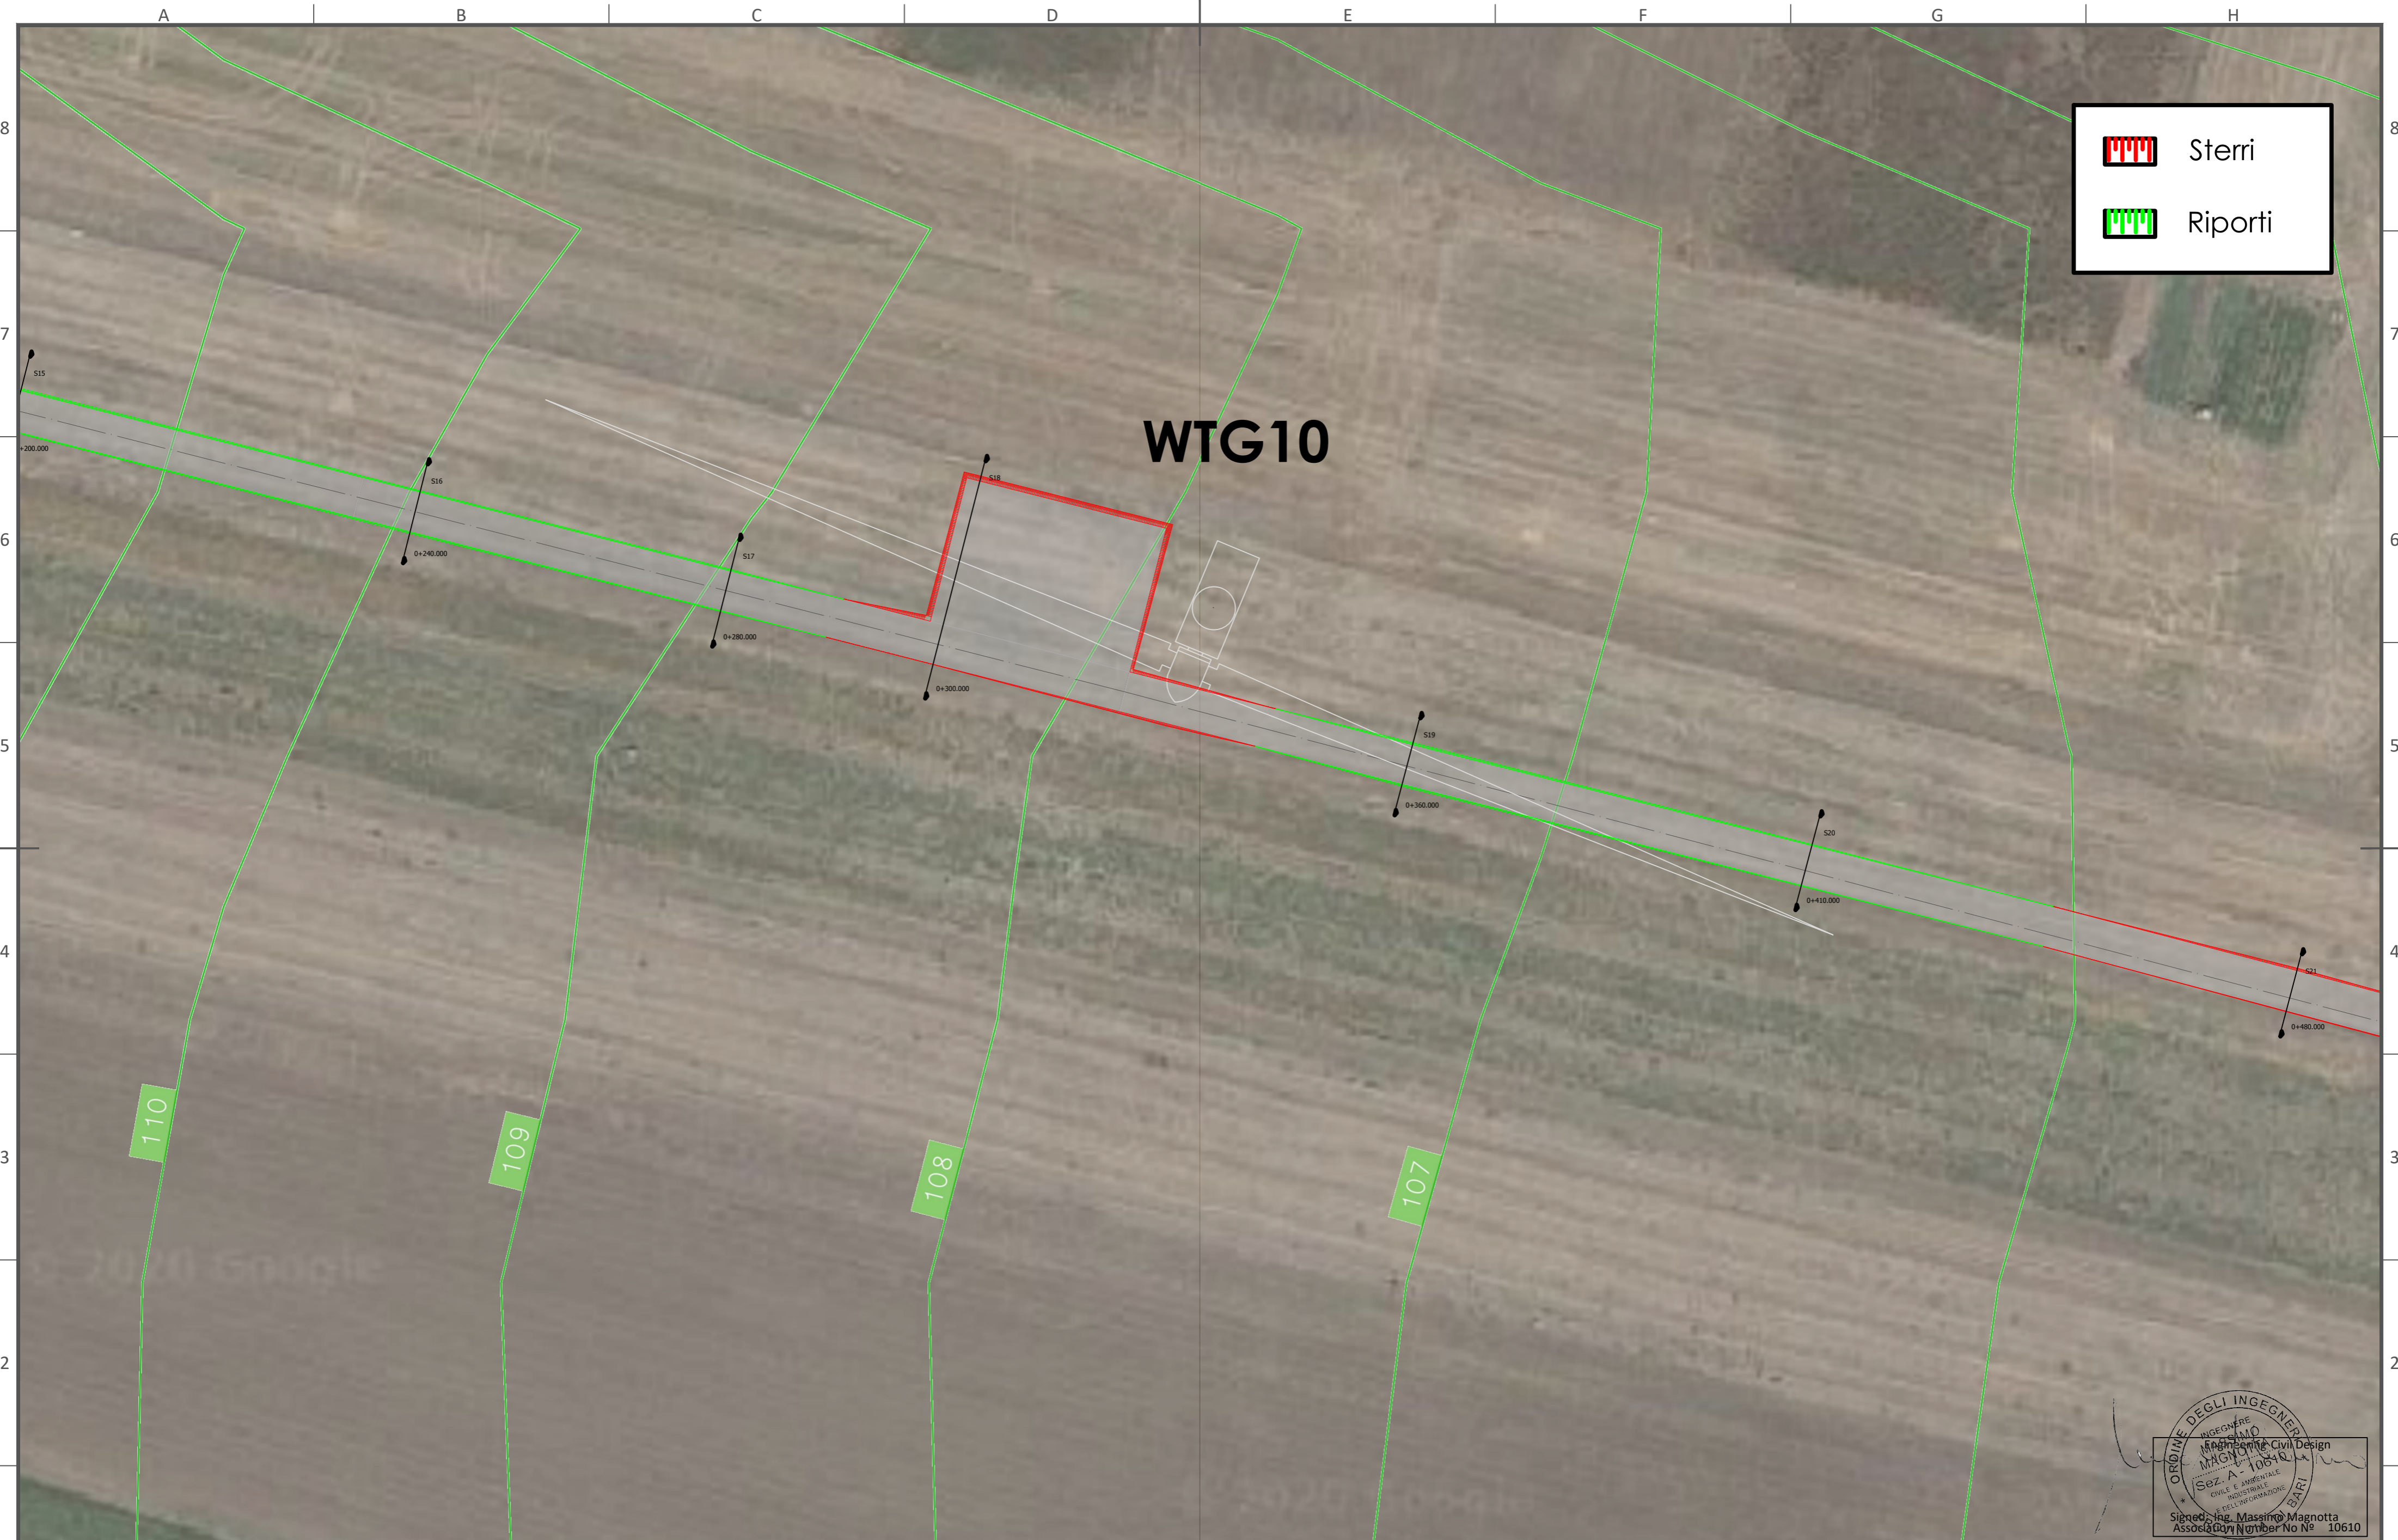

	Sterri
	Riporti

WTG10



EDIC.	DATE	DRAWN	CHECKED	REVISED-EDPR	MODIFICATION
D					
C					
B					
A	08/02/21	LL	MM	FS	PRIMA EMISSIONE

DATE	SCALE	1/500
02/21	DRAWN	LL
02/21	CHECKED	MM
02/21	REVISED-EDPR	FS

 **WIND FARM "CIAVATTA"**

Planimetria WTG 09 e 10
Serracapriola (Regione Puglia)



ING. MASSIMO MAGNOTTA	
CAD Vers.: R	Page Vers.: A
Name collection:	Page: 16
GENERAL LAYOUTS	Cont: 16 di 21
CAD N°: OW23019040070DWORD01A	



	Sterri
	Riporti

EDIC.	DATE	DRAWN	CHECKED	REVISED-EDPR	MODIFICATION
D					
C					
B					
A	08/02/21	LL	MM	FS	PRIMA EMISSIONE

DATE	SCALE	1/500
02/21	DRAWN	LL
02/21	CHECKED	MM
02/21	REVISED-EDPR	FS

WIND FARM "CIAVATTA"



 Planimetria WTG 09 e 10

 Serracapriola (Regione Puglia)

ING. MASSIMO MAGNOTTA	
CAD Vers.: R	Page Vers.: A
Name collection: GENERAL LAYOUTS	Page: 17
Cont: 17 di 21	
CAD Nº: OW23019040070DWORD01A	





	Sterri
	Riporti

WTG09

100

99

97

96

95



D					
C					
B					
A	08/02/21	LL	MM	FS	PRIMA EMISSIONE
EDIC.	DATE	DRAWN	CHECKED	REVISED-EDPR	MODIFICATION


DATE	SCALE	1/500
02/21	DRAWN	LL
02/21	CHECKED	MM
02/21	REVISED-EDPR	FS
Format A2		

 **WIND FARM "CIAVATTA"**

Planimetria WTG 09 e 10
Serracapriola (Regione Puglia)

ORDINE DEGLI INGEGNERI
INGEGNERE **MAGNOSTA**
Sez. A - 10840
CIVILE E AMBIENTALE
INDUSTRIALE
E DELL'INFORMAZIONE
SERRA
SIGNED BY: Massimo Magnotta
Association Number No. 10610

ING. MASSIMO MAGNOTTA	
CAD Vers.: R	Page Vers.: A
Name collection:	Page: 18
GENERAL LAYOUTS	Cont: 18 di 21
CAD No: OW23019040070DWORD01A	

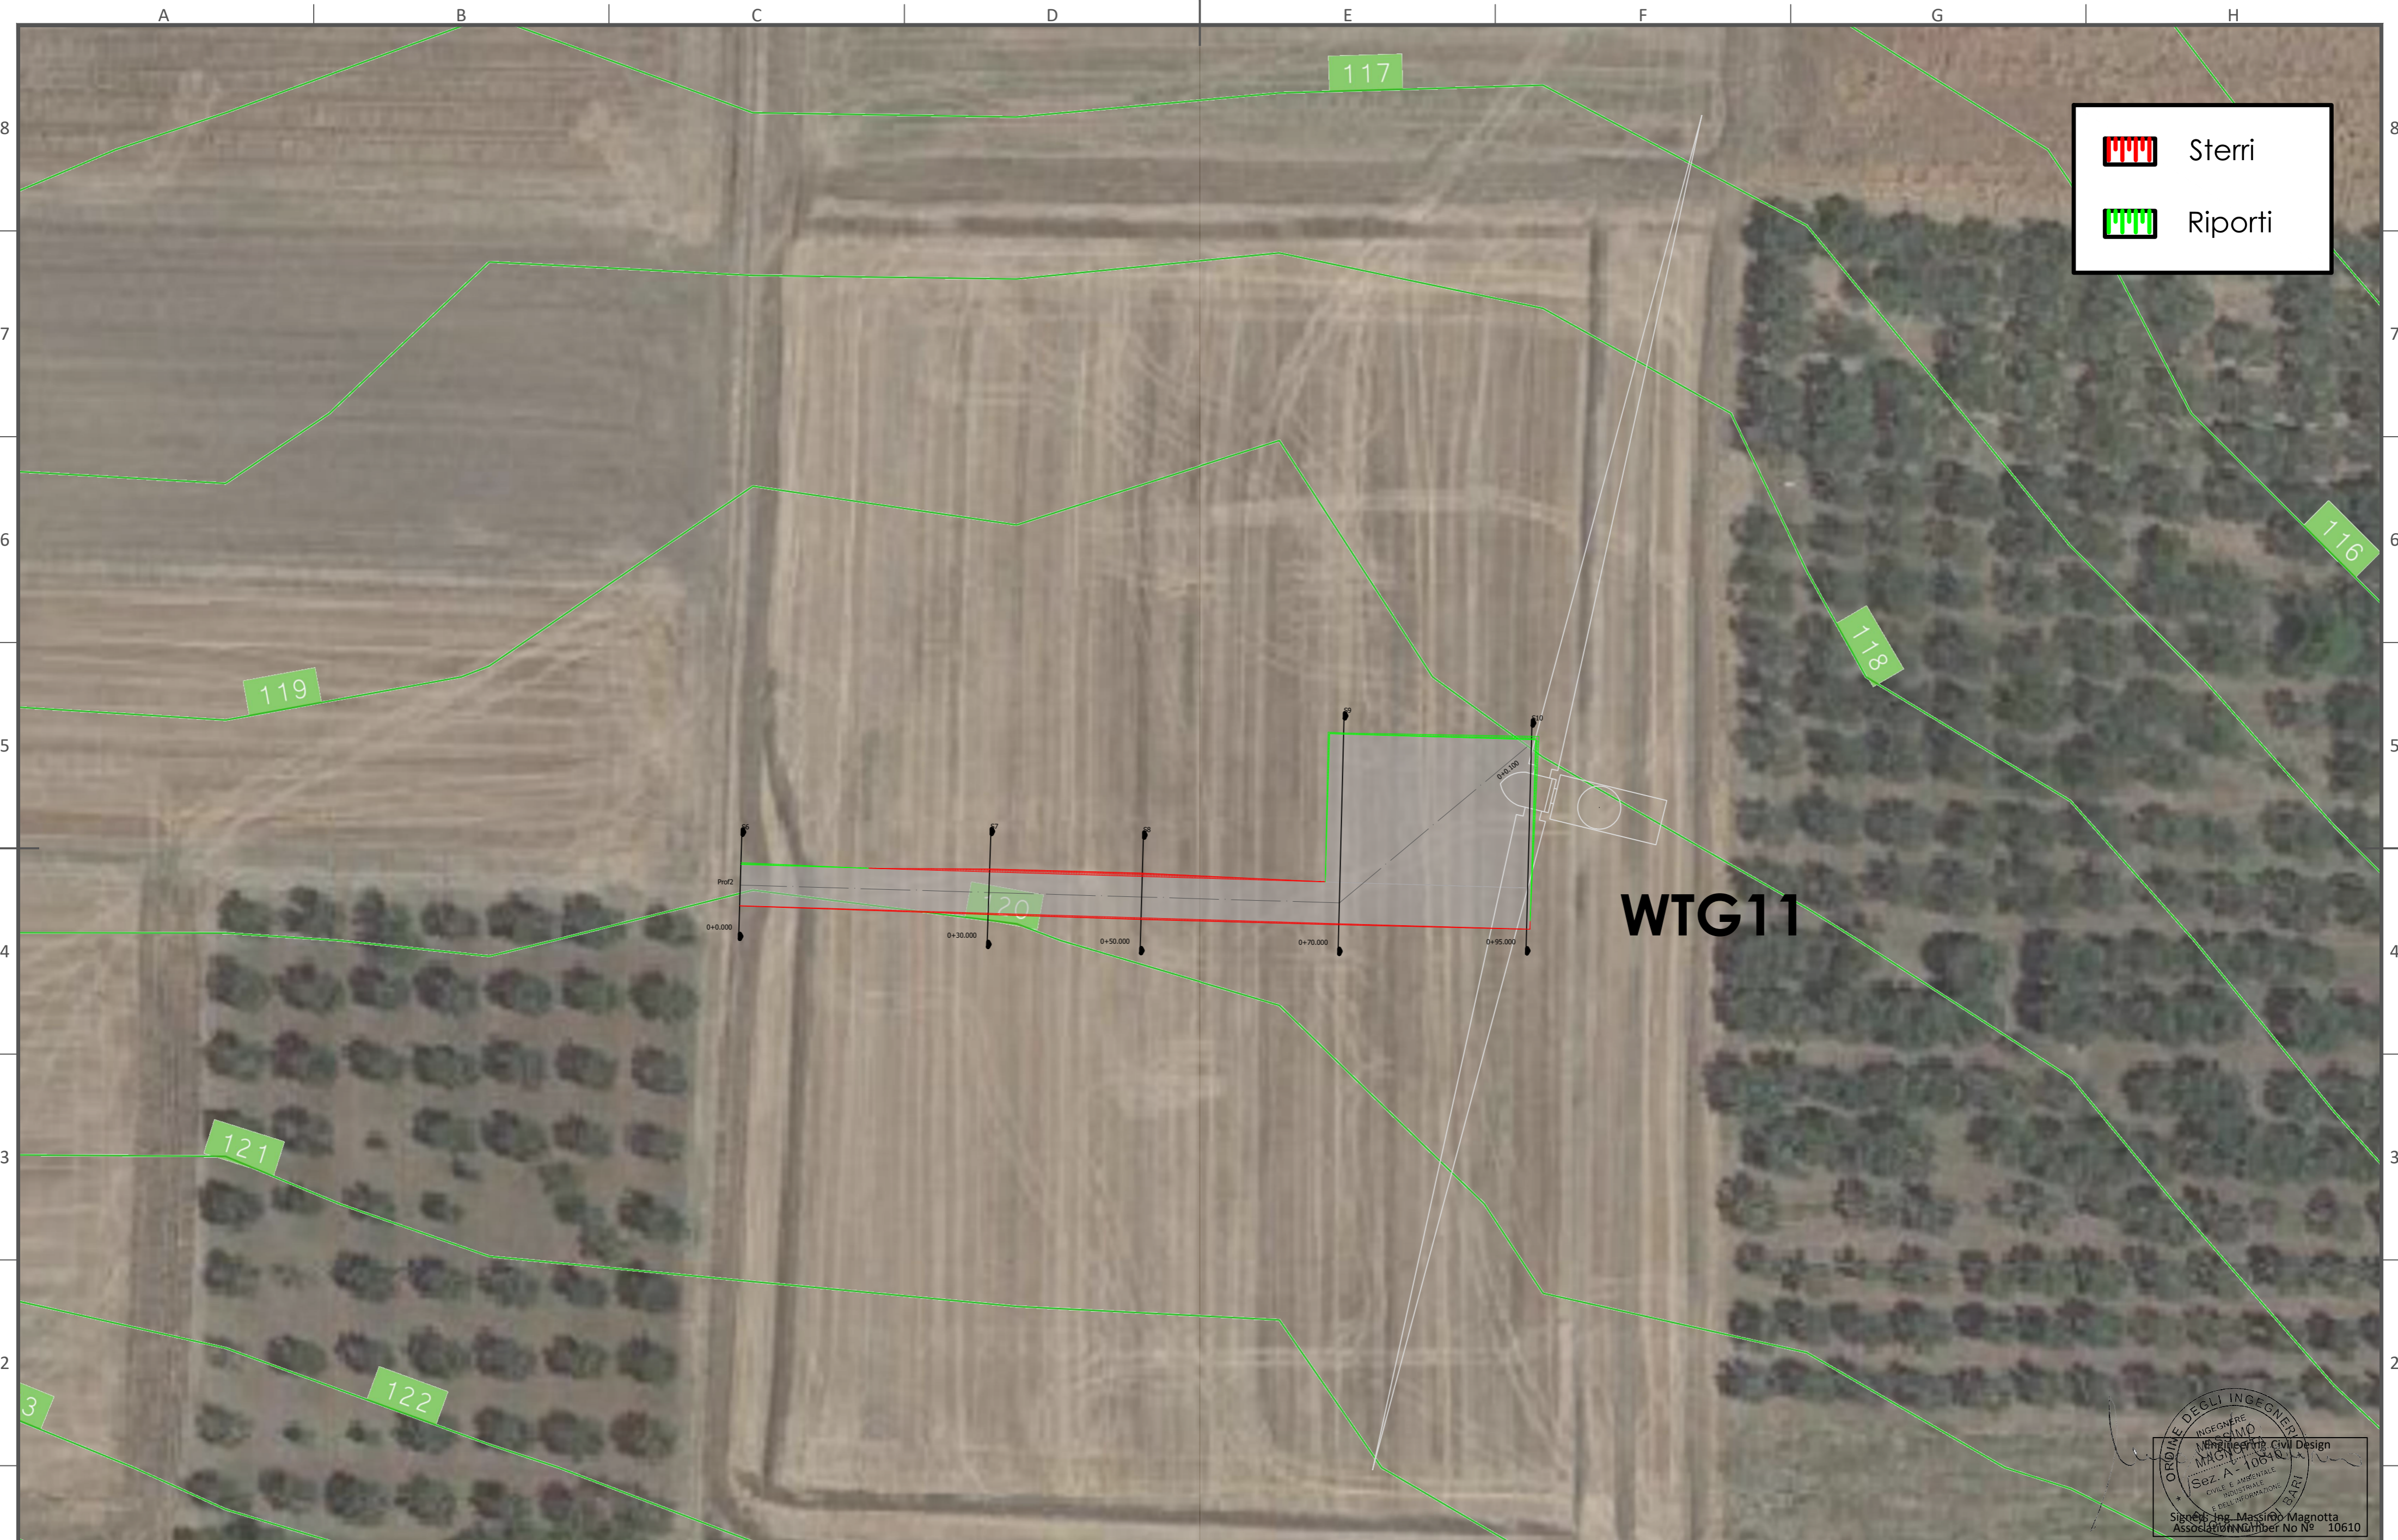

	Sterri
	Riporti

WTG11

EDIC.	DATE	DRAWN	CHECKED	REVISED-EDPR	MODIFICATION
D					
C					
B					
A	08/02/21	LL	MM	FS	PRIMA EMISSIONE

DATE	SCALE	1/500
02/21	DRAWN	LL
02/21	CHECKED	MM
02/21	REVISED-EDPR	FS

 **WIND FARM "CIAVATTA"**

Planimetria WTG 11
Serracapriola (Regione Puglia)

ING. MASSIMO MAGNOTTA

CAD Vers.: R Page Vers.: A

Name collection: Page: 19



Profili e Sezioni Cont: 19 di 21

CAD N°: OW23019040070DWORD01A R





WTG12

	Sterri
	Riporti




D						DATE	SCALE 1/500
C						02/21	DRAWN LL
B						02/21	CHECKED MM
A	08/02/21	LL	MM	FS	PRIMA EMISSIONE	02/21	REVISED-EDPR FS
EDIC.	DATE	DRAWN	CHECKED	REVISED-EDPR	MODIFICATION	Format A2	

ING. MASSIMO MAGNOTTA
CAD Vers.: R Page Vers.: A
Name collection: GENERAL LAYOUTS Page: 20
Cont: 20 di 21
CAD N°: OW23019040070DWORD01A

 **WIND FARM "CIAVATTA"**

Planimetria WTG 12
Serracapriola (Regione Puglia)

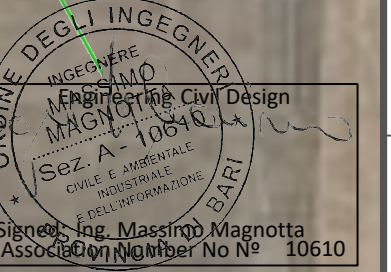



WTG13

	Sterri
	Riporti



EDIC.	DATE	DRAWN	CHECKED	REVISED-EDPR	MODIFICATION
D					
C					
B					
A	08/02/21	LL	MM	FS	PRIMA EMISSIONE

DATE	SCALE	1/500
02/21	DRAWN	LL
02/21	CHECKED	MM
02/21	REVISED-EDPR	FS

 **WIND FARM "CIAVATTA"**

Planimetria WTG 13
Serracapriola (Regione Puglia)

ING. MASSIMO MAGNOTTA
 Professional Engineer
 Sez. A 10610
 Signed: Ing. Massimo Magnotta
 Association Number No. 10610

CAD Vers.: R	Page Vers.: A
Name collection: GENERAL LAYOUTS	Page: 21 Cont: 21 di 21
CAD N°: OW23019040070DWORD01A	