



SEZIONE A-A

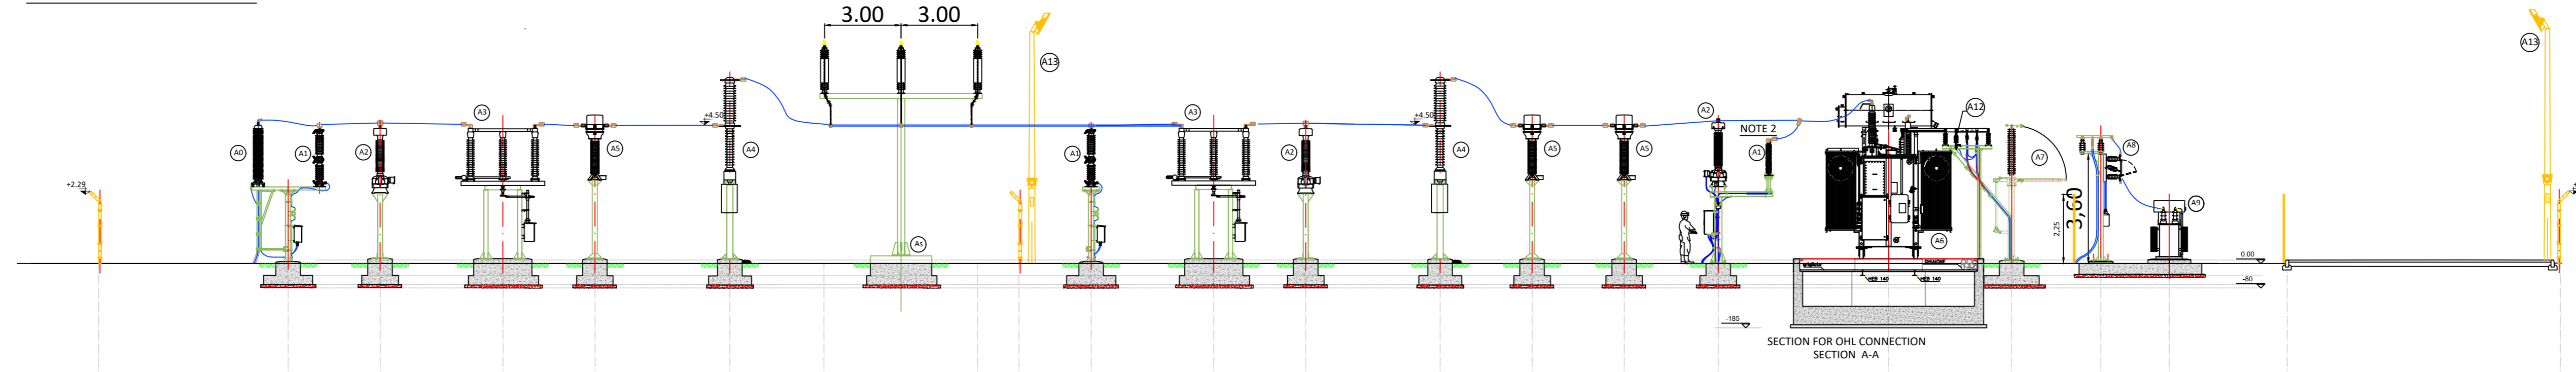


PLANIMETRIA SOTTOSTAZIONE UTENTE

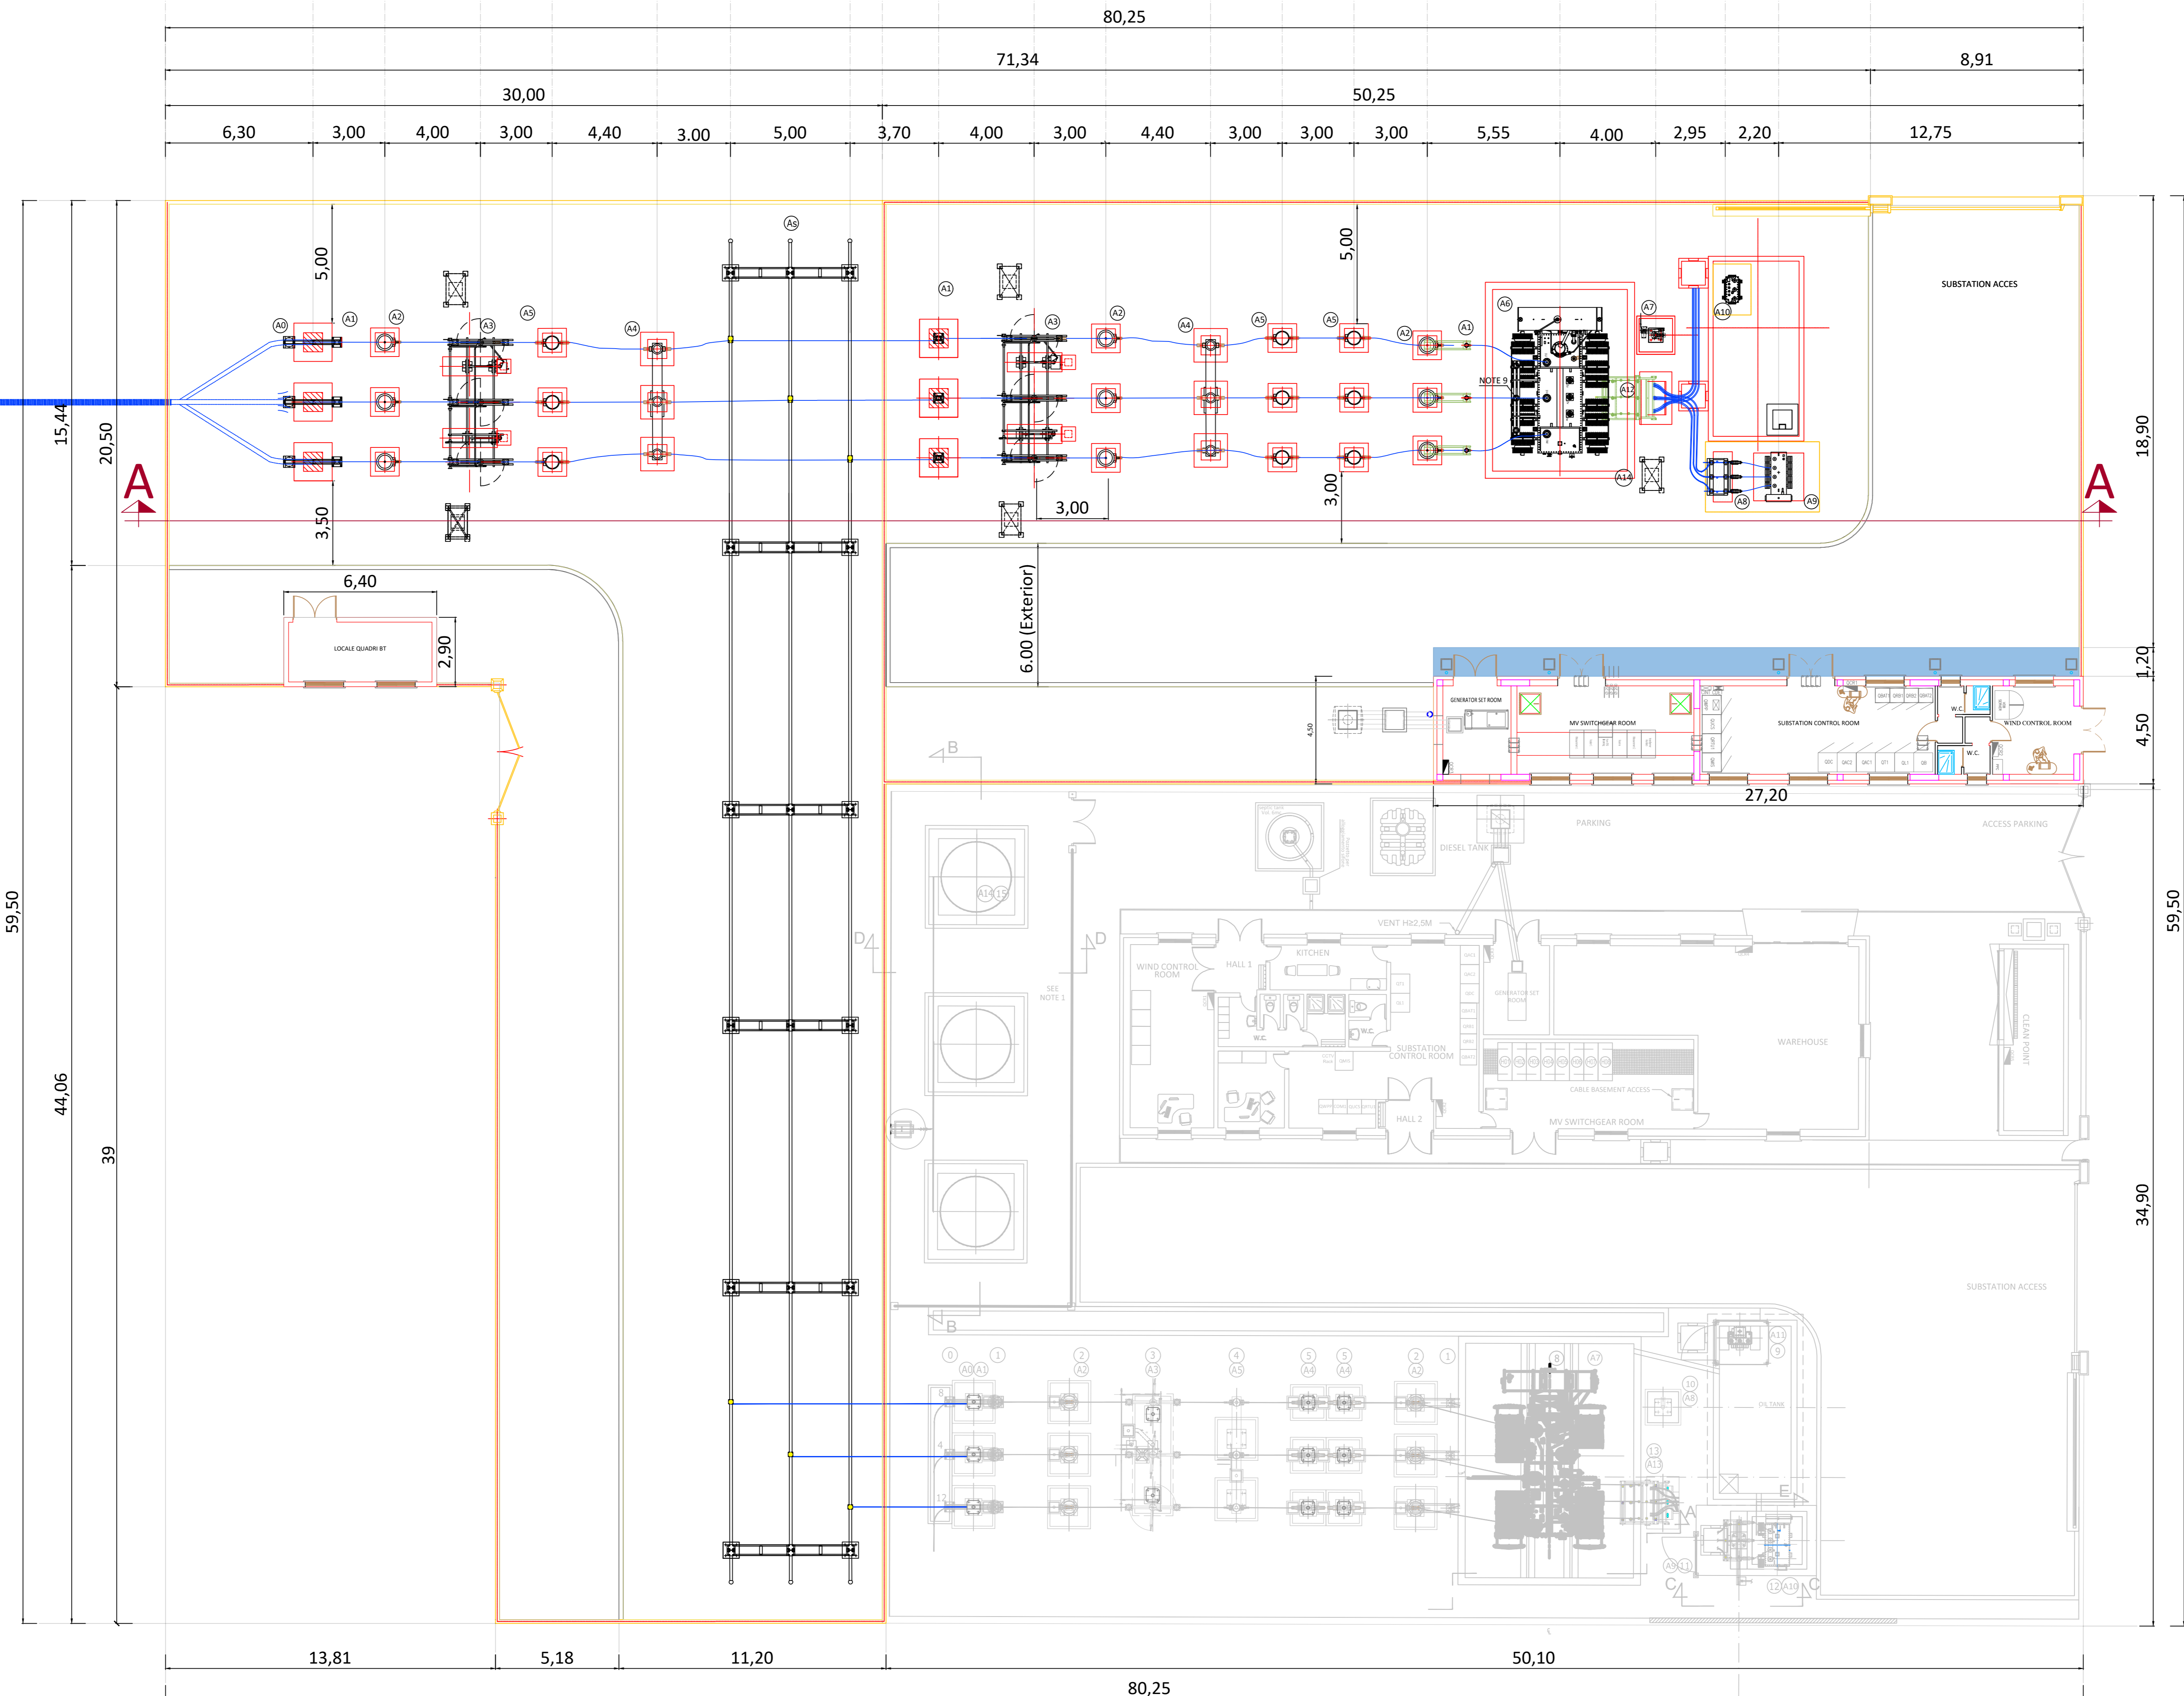

EDIC.	DATE	MODIFICATION	PAGES MODIFIED	Format A0
D				
C	02/21	DRAWN LL		
B	02/21	CHECKED MM		
A	05/02/21	REVISED-EDPR FS		

DATE	SCALE	1/125	ING. MASSIMO MAGNOTTA
02/21	DRAWN	LL	CAD Vvrs. P Page Vvrs. A
02/21	CHECKED	MM	Name collection: Page: 01
02/21	REVISED-EDPR	FS	Substatione Utente: Cont: ...

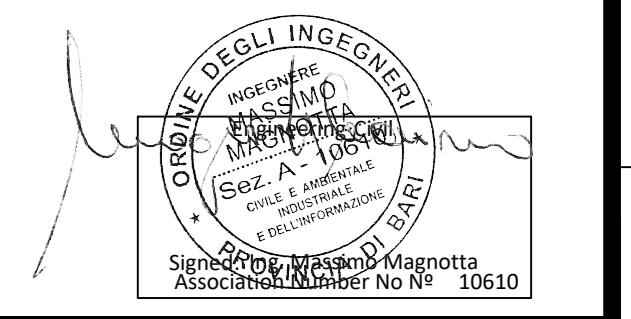

Wind Farm "CIAVATTA"
 Serracapriola (Basilicata, Puglia)
 CAD Vvrs. P Page Vvrs. A
 Name collection: Page: 01
 Substatione Utente: Cont: ...
 CAD Vvrs. DW320190400700W0601