


AREA PRODUTTORE			
	area totale	5236,00	mq
	area scavo totale	3183,00	mq
	area rilevato totale	2053,00	mq
	Scotico area totale	2618,00	mc
	Scotico area scavo (h 50 cm)	1591,50	mc
	Scotico area in rilevato (h media 50 cm)	1026,50	mc
	scavo (escluso scotico)	3569,34	mc
	scavo totale	6187,34	mc
	Bonifica	1026,50	mc
	Rilevato	634,83	mc
	Rilevato totale	1661,33	mc
	Terreno vegetale	2618,00	mc
	Materiale in esubero	1908,01	mc

Stazione elettrica
area Produttore oltre -80 cm
(SITE PREPARING)

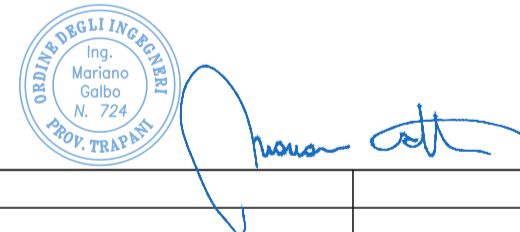

00	11/11/2011	-	-	-	-	-	-
REV.	DATE	CUSTOMER	REVISION	DESCRIPTION	CHECKED	APPROVED	
RWE				CUSTOMER DRAWING N: -			
JOB NUMBER: -							
0	11/11/2011	SAET	-	REVISION DESCRIPTION	M. Specian	E. Bassan	
REV.	DATE	SAET	-	REVISION DESCRIPTION	DRAWN	CHECKED	APPROVED
saet Padova SISTEMI E IMPIANTI ENERGIA E AMBIENTE INDUSTRIA DI PROCESSO AUTOMAZIONE LOGISTICA				PROJECT: REALIZATION OF 150/30 KV SSE CASTELVETRANO		FORMAT: A1	
JOB NUMBER: 11.16.M560				PLANT: SELINUS WIND FARM PLANT		SCALE: 1:200	
DRAWING N: 59294a				TITLE: PIANO QUOTATO ESECUTIVO INDIVIDUAZIONE ASSI E SEZIONI		FILE NAME: 59294a.dwg	
				TOTAL SH: 1		SH: 1	

This document contains information proprietary to SAET S.p.A. and it will have to be used exclusively for the purposes for which it has been furnished. Whichever shape of spreading or reproduction without the written permission of SAET S.p.A. is prohibil.