


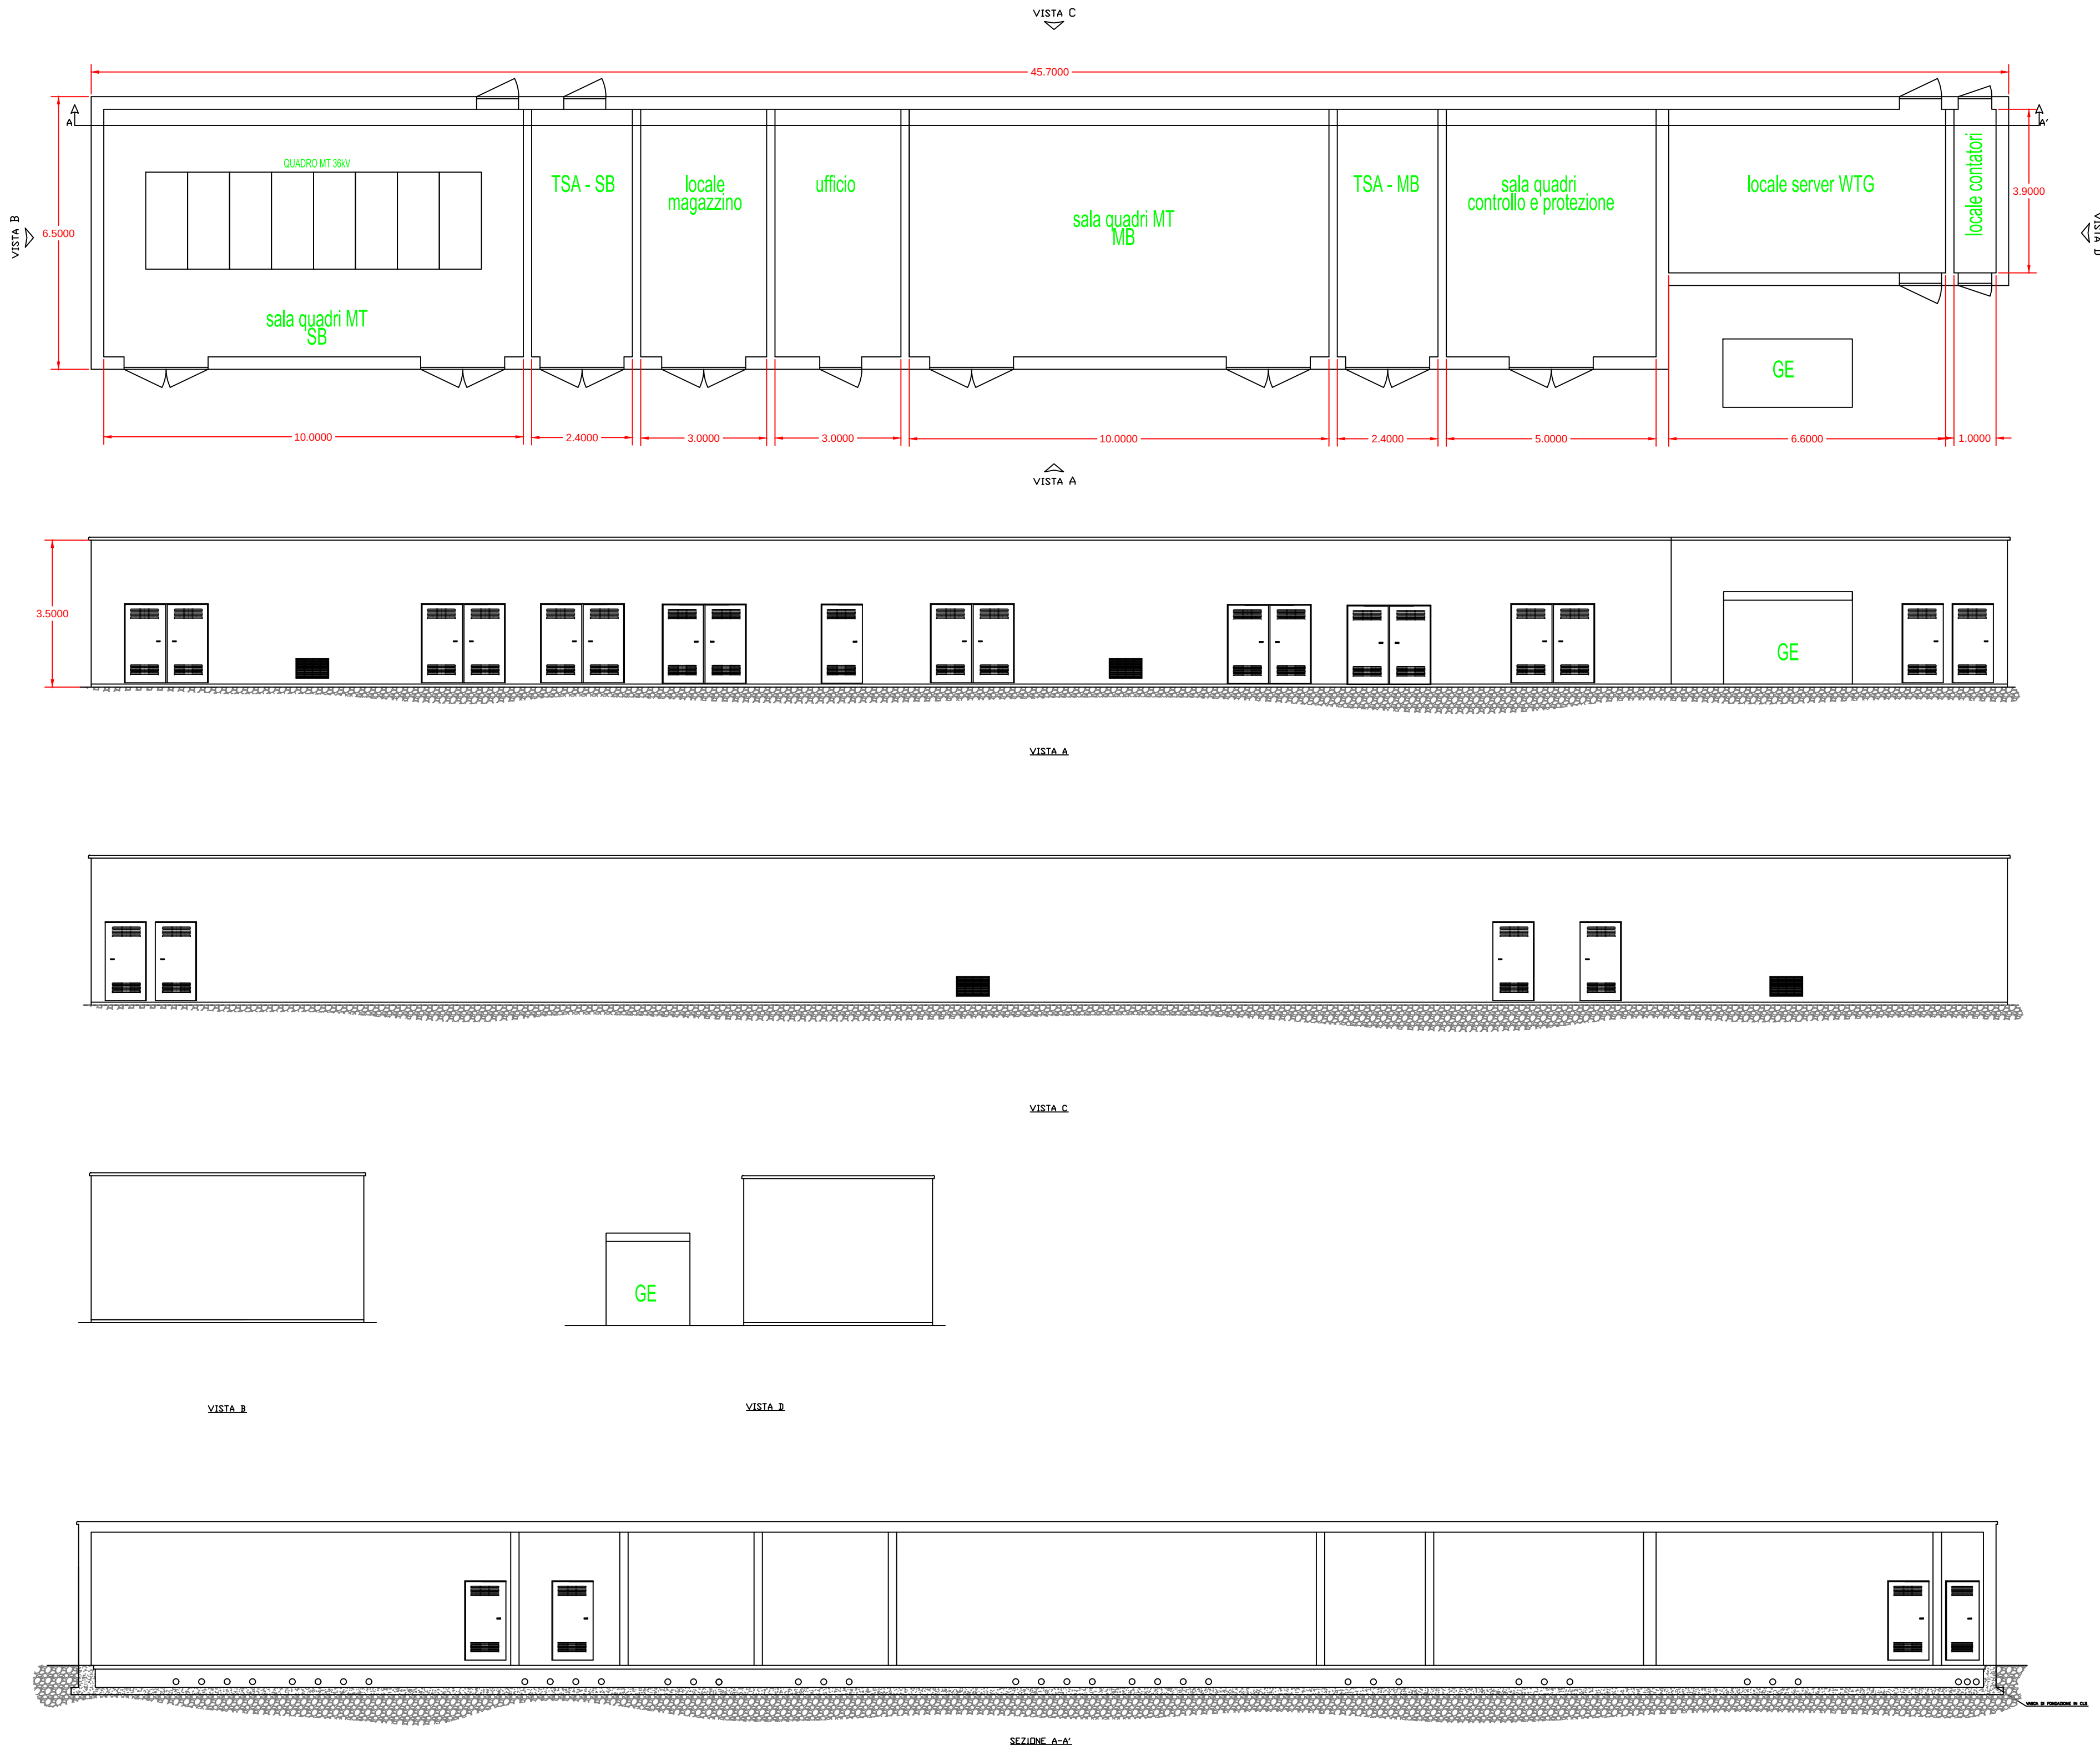

Nota: Le dimensioni riportate sono relative ad un modello generico cabina prefabbricata in C.A.V.

00	2021.01.18	Prima emissione	N. Novati	M. Terzi	D. Stangalino
REV.	DATE	DESCRIPTION	PREPARED	CHECKED	APPROVED
CONTRACTORS LOGO		PROJECT: INTEGRALE RICOSTRUZIONE DELL'IMPIANTO EOLICO DI SCLAFANI BAGNI			
Stantec		FILE NAME: GRE.EEC.D.73.IT.W.11629.13.001.00 - Nuova SSE: Pianta e sezioni			
enel Green Power Engineering & Construction EGP VALIDATION	CLASSIFICATION: PUBLIC		FORMAT: A1	SCALE: 1:100	PLOT SCALE: 1:1
	UTILIZATION SCOPE: BASIC DESIGN		TITLE: Nuova SSE: Pianta e sezioni Pianta, prospetti e sezione edificio		
	VALIDATED BY: Bellorini		EGP CODE		
VERIFIED BY: Pansini	GROUP: GRE	FUNCTION: EEC	TYPE: D	ISSUER: 73	COUNTRY: IT
COLLABORATORS: Sabatino	PLANT: W	SYSTEM: 11	PROGRESSIVE: 629	REVISION: 13	00100
This document is property of Enel Green Power SpA. It is strictly forbidden to reproduce this document, in whole or in part, and to provide to others any related information without the previous written consent by Enel Green Power SpA.					