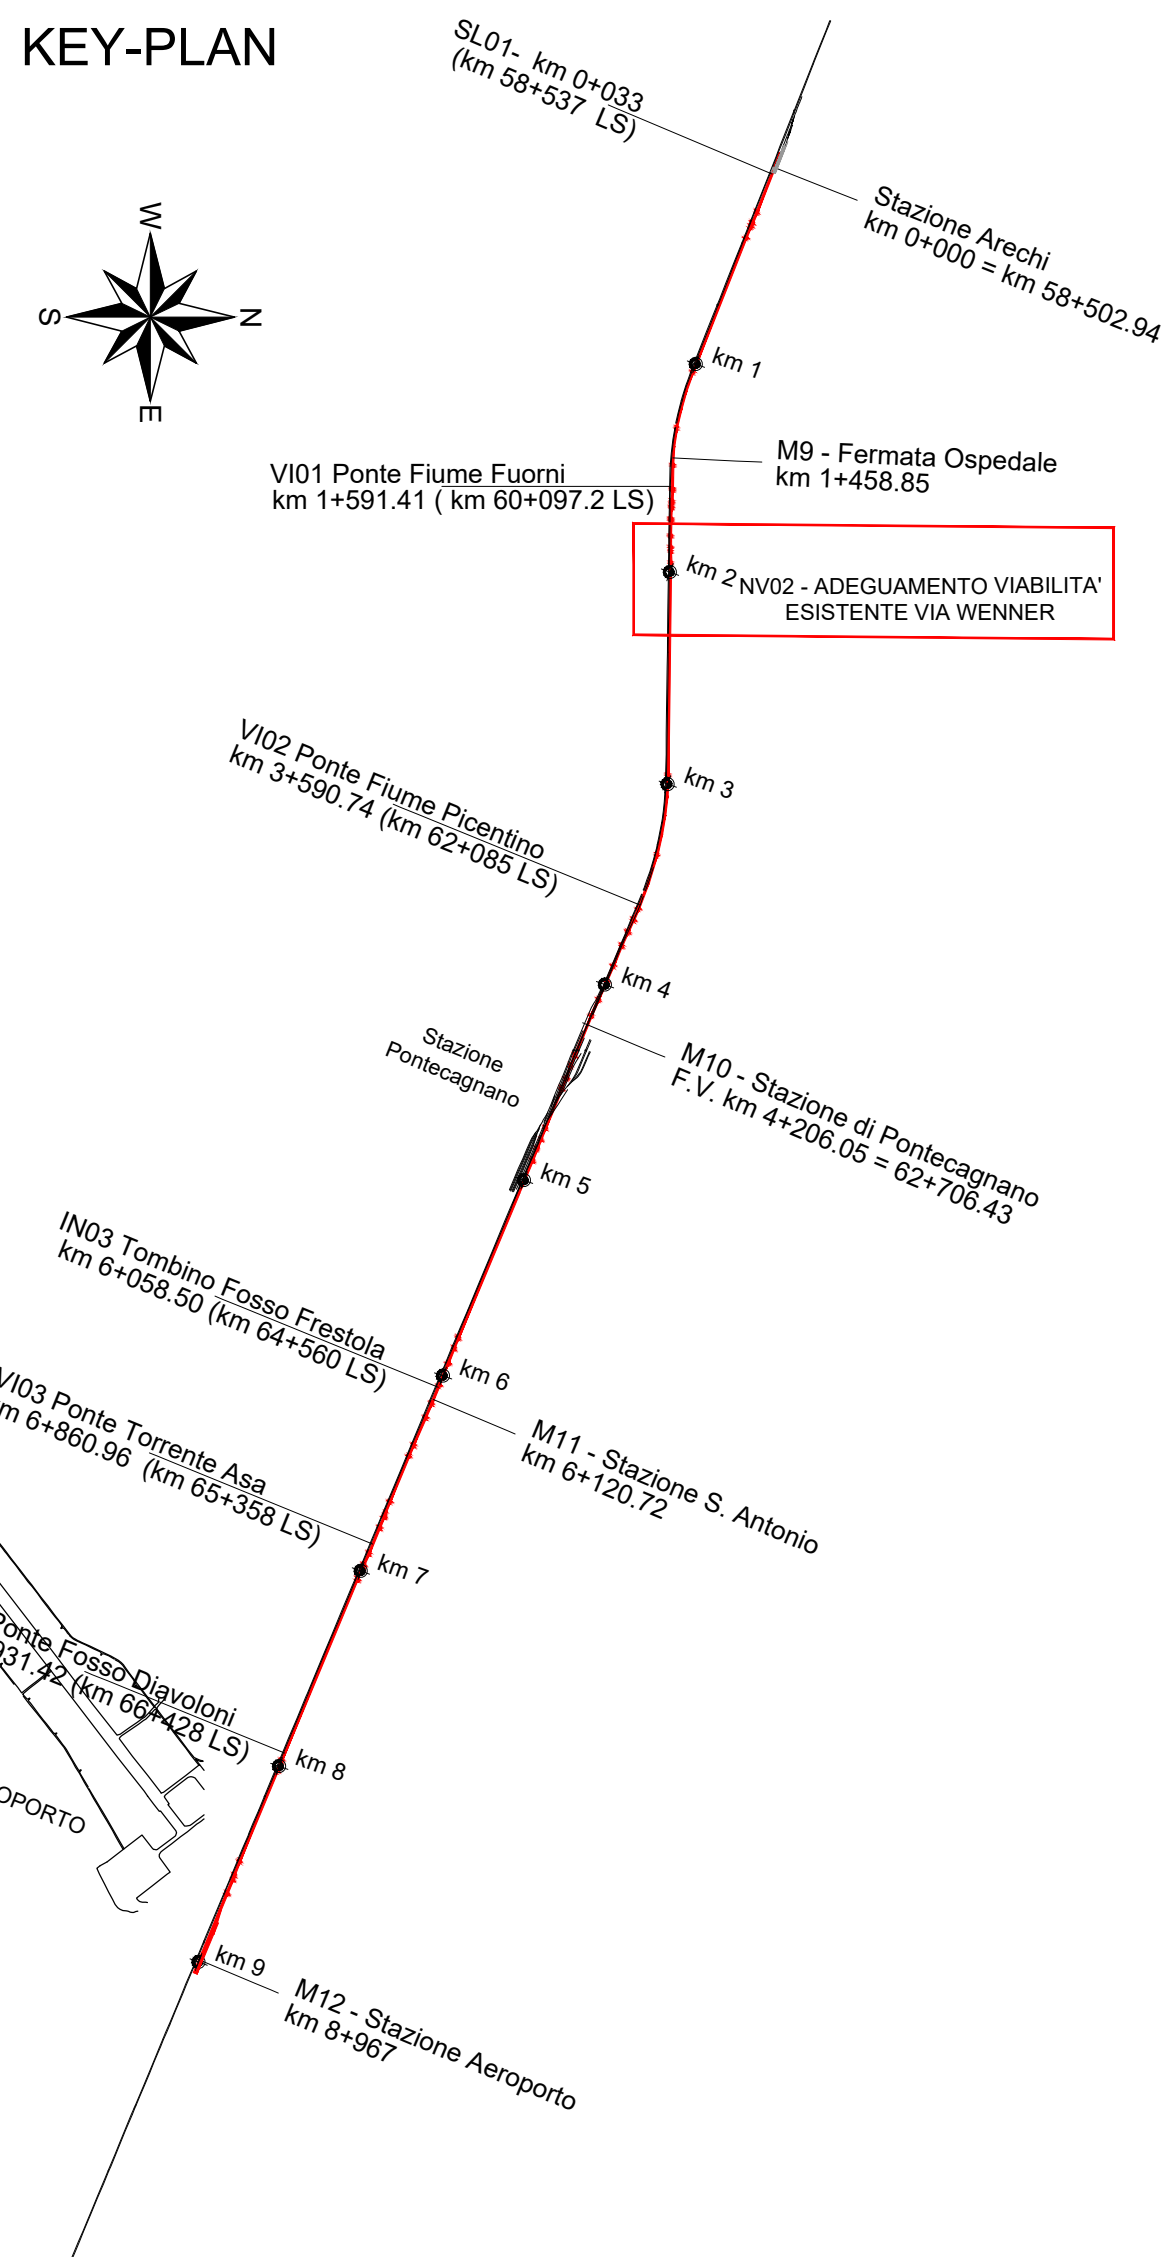
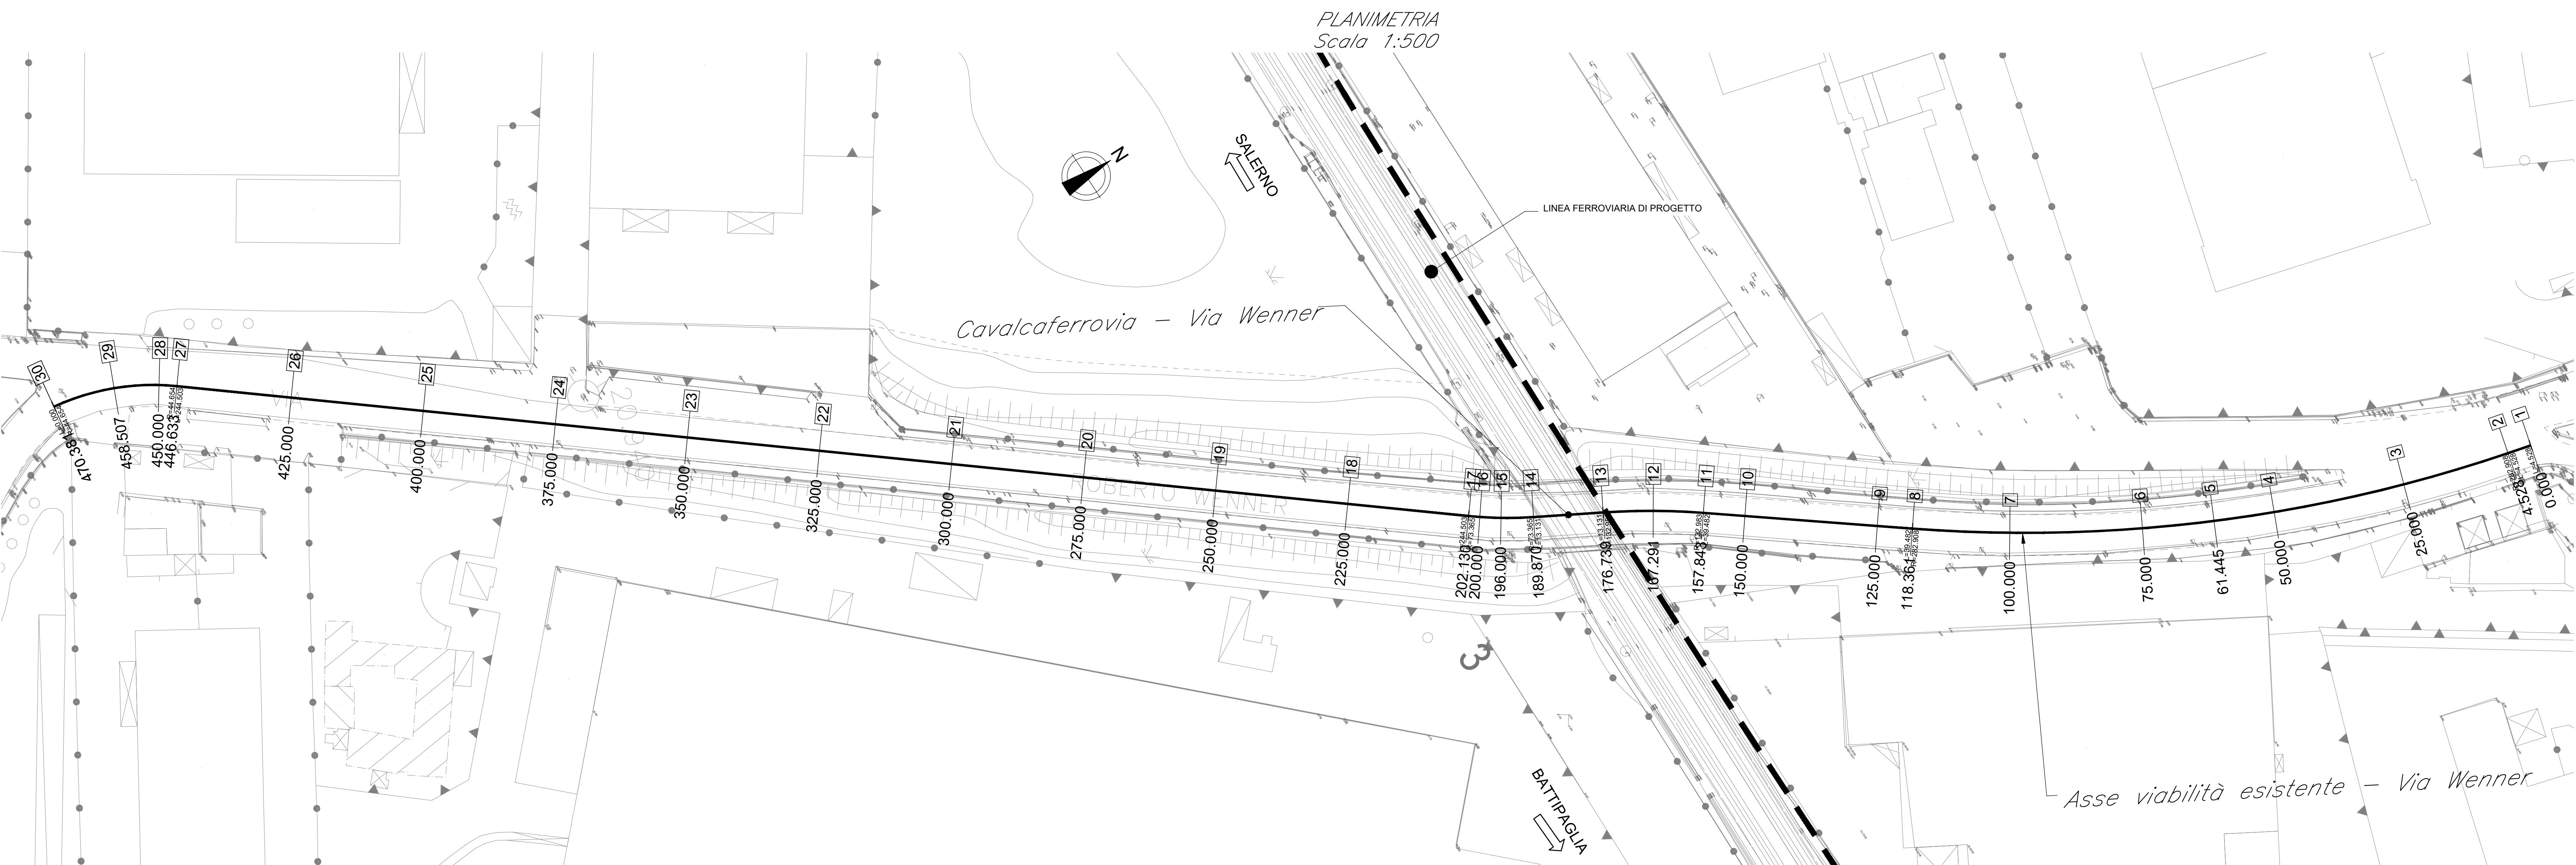


LIVELLETT	DIFF. DI QUOTA DISTANZA PENDENZA	h = 0.130 L = 116.910 i = 0.011	h = 0.140 L = 170.720 i = 0.020	h = 0.210 L = 170.000 i = 0.026				h = -10.240 L = 211.070 i = -0.048		h = -1.640 L = 51.290 i = -0.032
-----------	--	---------------------------------------	---------------------------------------	---------------------------------------	--	--	--	--	--	--

LIVELLETT	DIFF. DI QUOTA DISTANZA PENDENZA	h = 0.130 L = 116.910 i = 0.011	h = 0.140 L = 170.720 i = 0.020	h = 0.210 L = 170.000 i = 0.026				h = -10.240 L = 211.070 i = -0.048		h = -1.640 L = 51.290 i = -0.032
-----------	--	---------------------------------------	---------------------------------------	---------------------------------------	--	--	--	--	--	--

[illegible][illegible]