
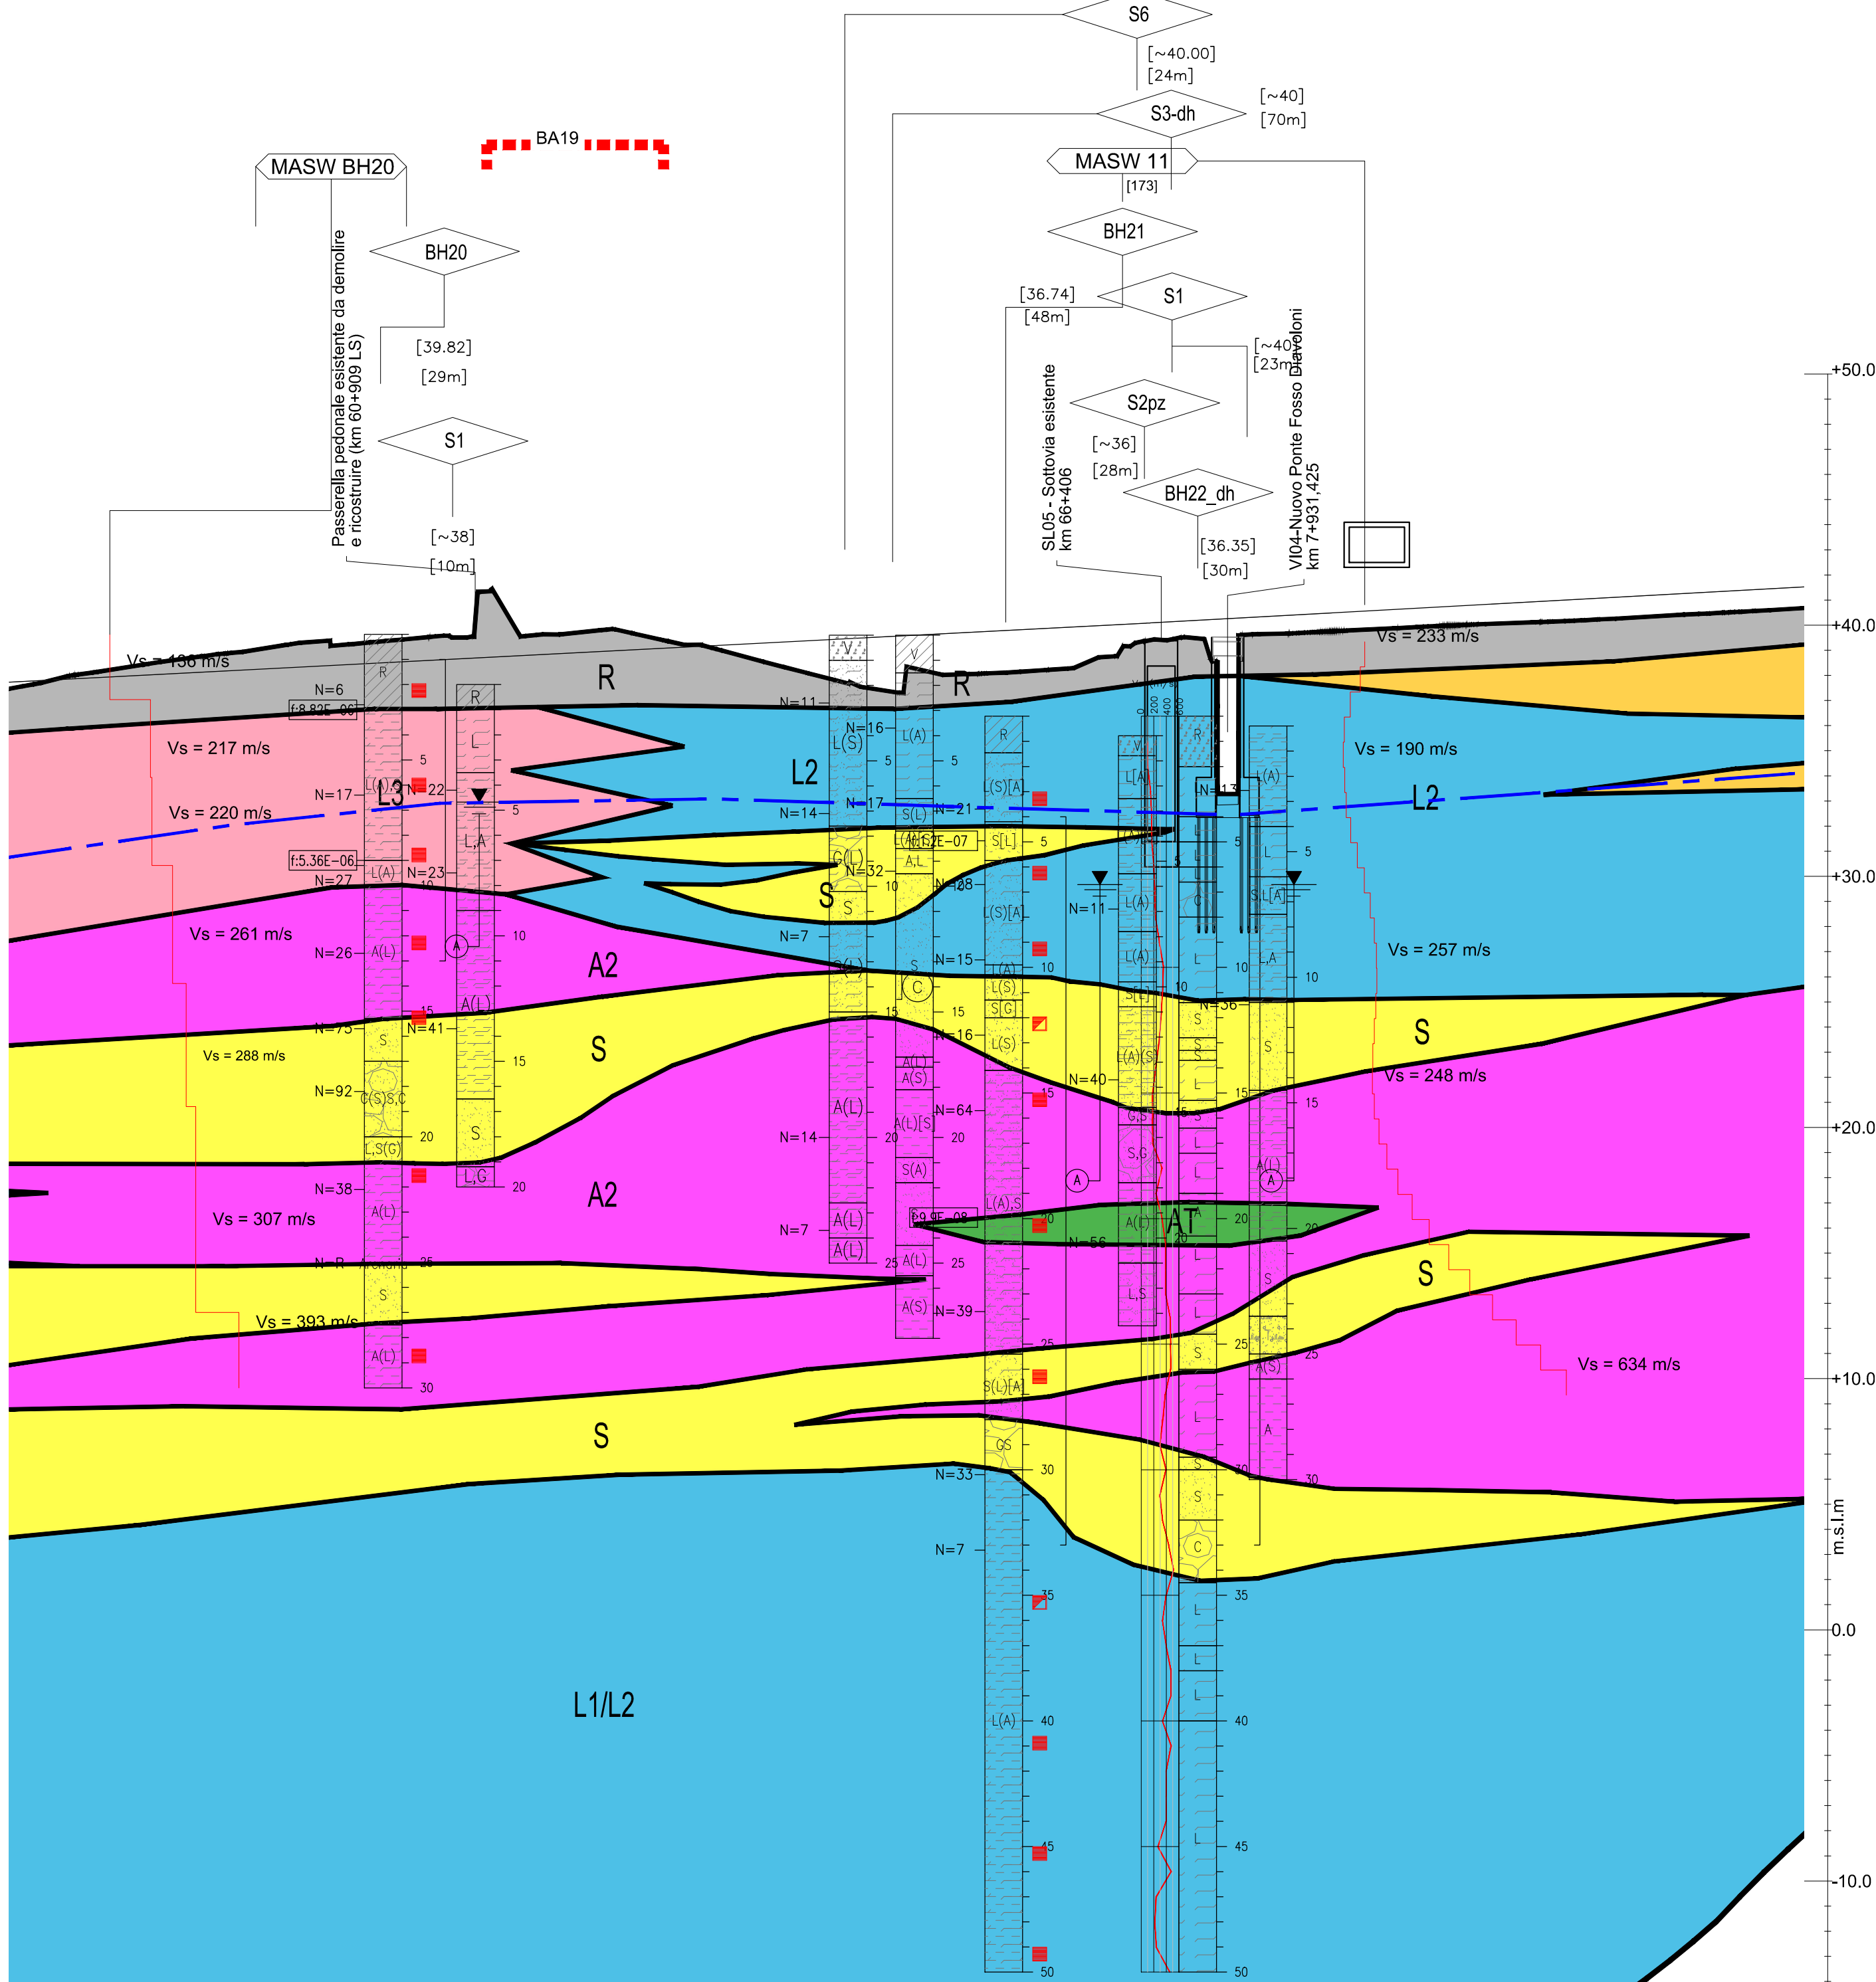


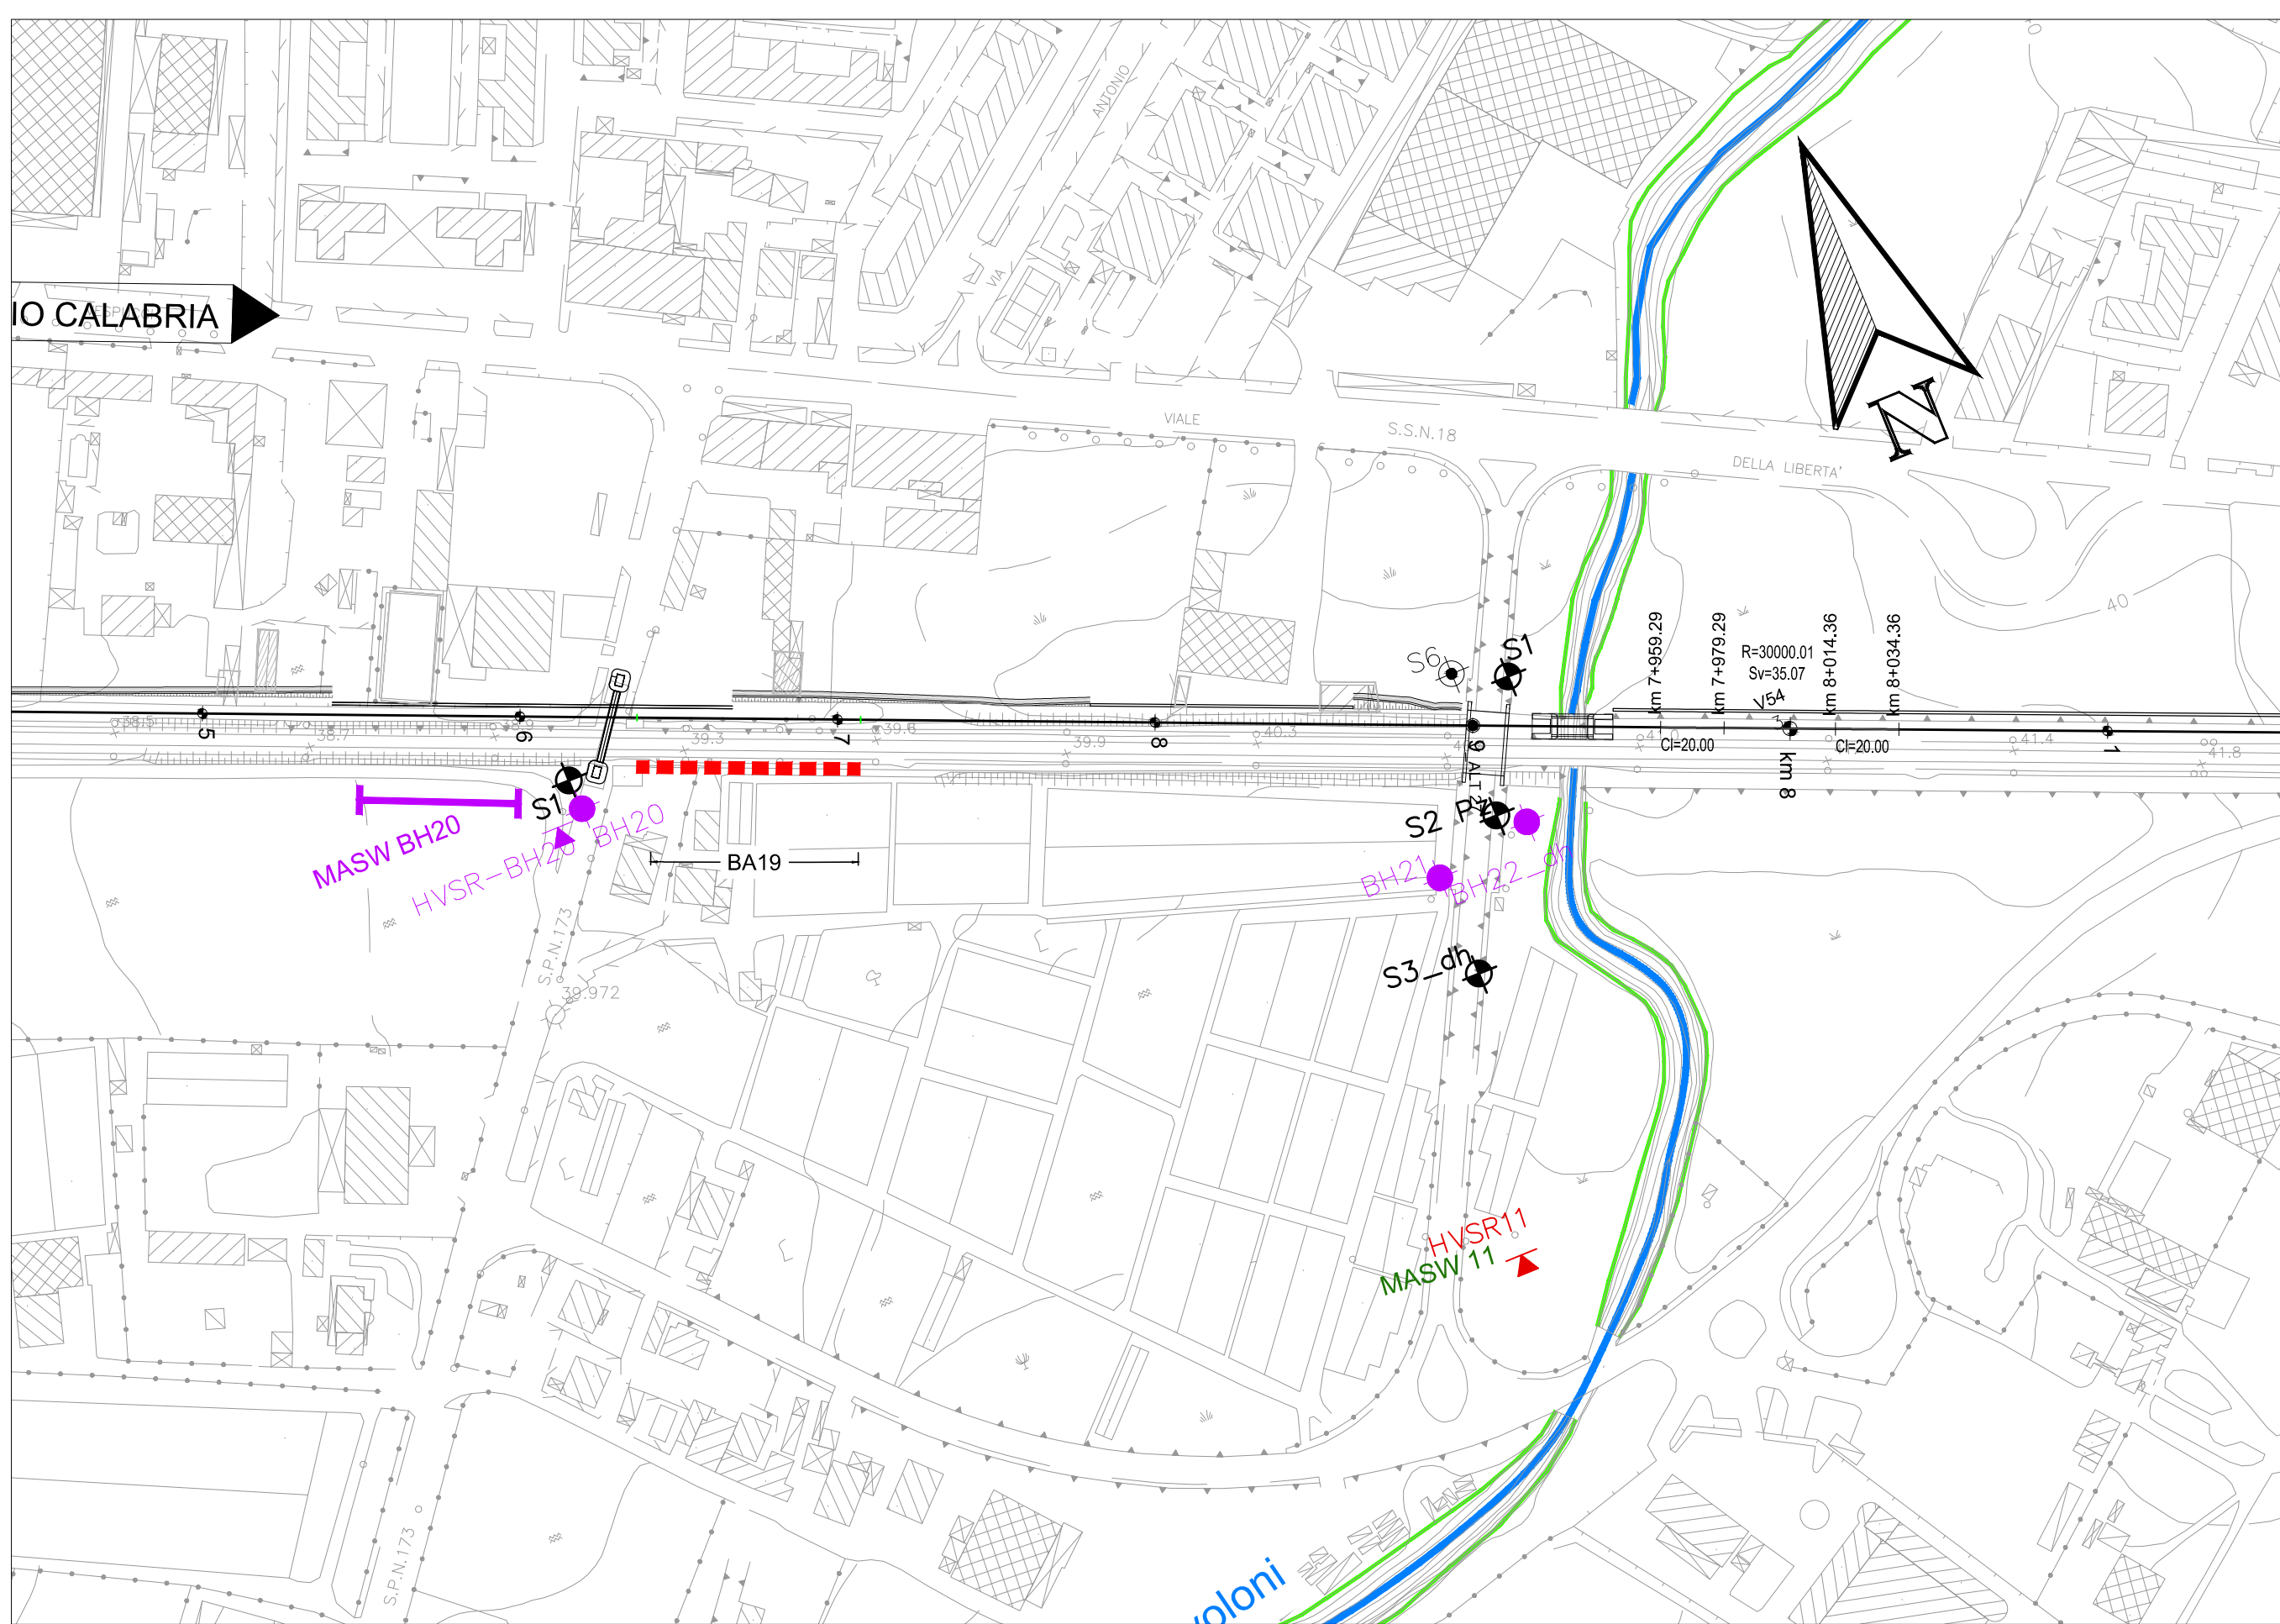

152	153	154	155	156	157	158	159	160	161	162	163	164	165	166
-7450,0	-7500,0	-7550,0	-7600,0	-7650,0	-7700,0	-7750,0	-7800,0	-7850,0	-7900,0	-7950,0	-8000,0	-8050,0	-8100,0	-8150,0
50,0	50,0	50,0	50,0	50,0	50,0	50,0	50,0	50,0	50,0	50,0	50,0	50,0	50,0	50,0
-38.113 + 37.892	-38.373 - 58.792	-38.632 - 39.469	-38.892 - 37.666	-39.151 - 39.966	-39.411 - 38.932	-39.670 - 38.859	-39.930 - 37.689	-40.189 - 38.517	-40.449 - 39.746	-40.724 - 40.021	-40.999 - 40.252	-41.274 - 40.487	-41.549 - 40.708	-41.824 - 40.977
L=905,35 A=774,65C=3000,01A=774,60 L=20,00L=20,00 L=36,07														
TRATTO A3 - CATEGORIA C														