

LIVELLE DIFF. DI QUOTA (m) DISTANZA (m) PENDENZA (%) h = 0.000 l = 1349.370 i = 0.00074

h = -6.470 l = 920.046 i = -0.70374

h = 5.985 l = 915.413 i = 0.65442

h = -8.623 l = 1106.977 i = -0.77394

N 11 Km 9+741.660 QP 38.470 D -0.000 Rv 22000.000 T 77.354 F -25.665 SV 154.703

N 14 Km 10+461.706 QP 38.470 D -0.000 Rv 22000.000 T 149.275 F -25.665 SV 298.545

N 15 Km 11+437.119 QP 37.985 D -0.000 Rv 22000.000 T 157.611 F -25.665 SV 315.216

N 16 Km 12+484.096 QP 39.362 D -0.000 Rv 22000.000 T 175.698 F -25.665 SV 315.386

SCALA QUOTE 1:500  
SCALA DISTANZE 1:5000

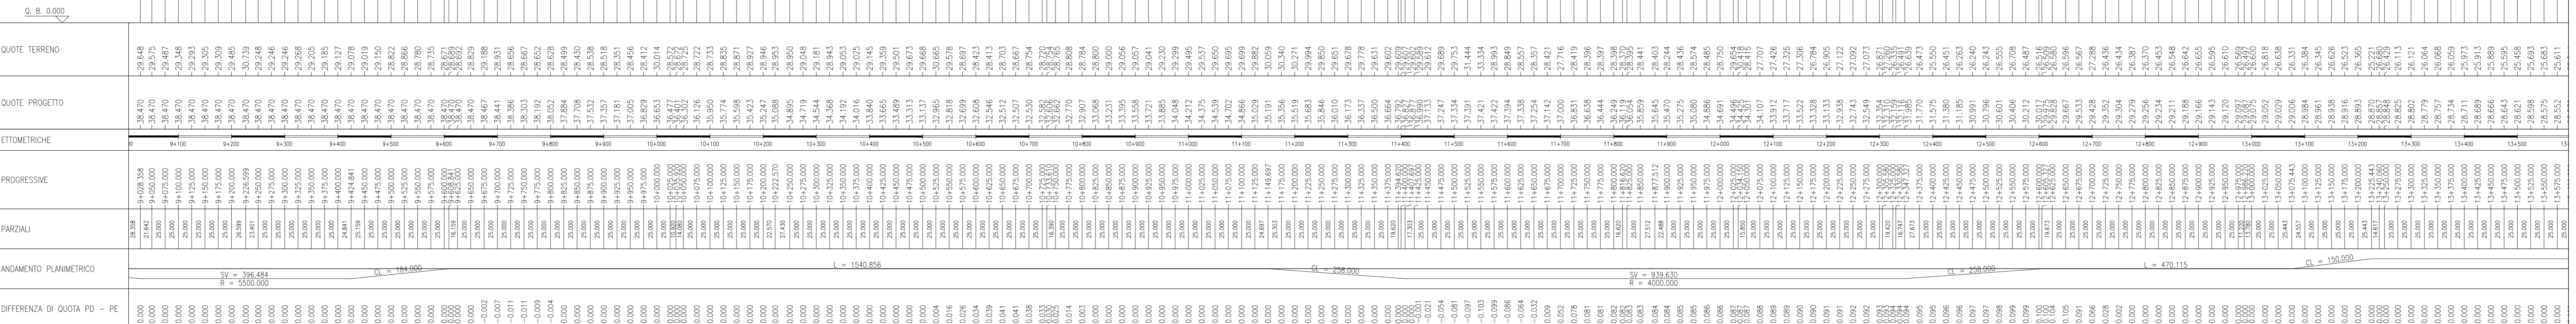


Table with columns: QUOTE TERRENO, QUOTE PROGETTO, ETTOMETRICHE, PROGRESSIVE, PARZIALI, ANDAMENTO PLANIMETRICO, DIFFERENZA DI QUOTA PD - PE. Includes planimetric alignment diagrams.

LIVELLE DIFF. DI QUOTA (m) DISTANZA (m) PENDENZA (%) h = -1.134 l = 1450.561 i = 0.0911

N 17 Km 16+114.807 QP 24.227 D -0.016 Rv 22000.000 T 81.491 F -6.151 SV 162.987

N 18 Km 16+453.231 QP 24.163 D -0.010 Rv 22000.000 T 147.760 F -6.299 SV 270.913

N 19 Km 17+021.888 QP 24.163 D -0.010 Rv 22000.000 T 174.760 F -6.299 SV 270.913

SCALA QUOTE 1:500  
SCALA DISTANZE 1:5000

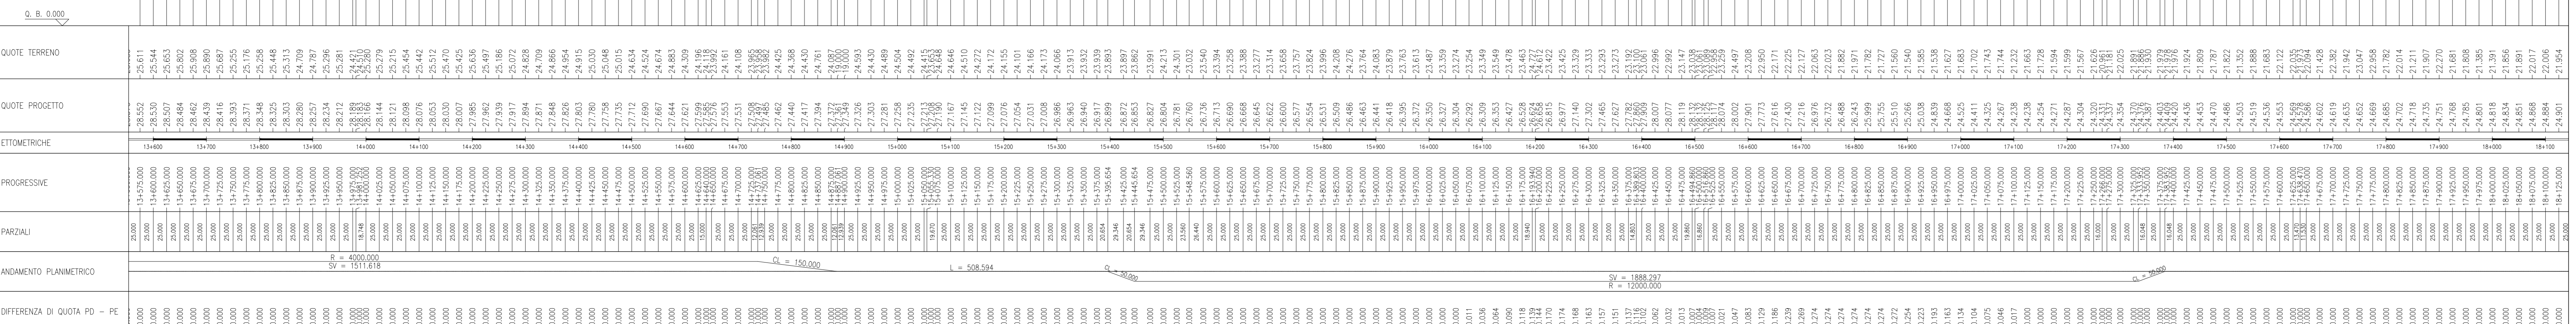


Table with columns: QUOTE TERRENO, QUOTE PROGETTO, ETTOMETRICHE, PROGRESSIVE, PARZIALI, ANDAMENTO PLANIMETRICO, DIFFERENZA DI QUOTA PD - PE. Includes planimetric alignment diagrams.

Administrative and technical information including logos for RFI, ITALFERR, and Consorzio Iric-IV Due, project title 'INFRASTRUTTURE FERROVIARIE STRATEGICHE DEFINITE DALLA LEGGE OBIETTIVO N. 443/01', and various stamps and signatures.