

Table with 5 rows: QUOTE TERRENO, QUOTE PROGETTO, ETTOMETRICHE, PROGRESSIVE, PARZIALI, ANDAMENTO PLANIMETRICO, and DIFFERENZA DI QUOTA PD - PE. It contains numerical data for various stations along the line.

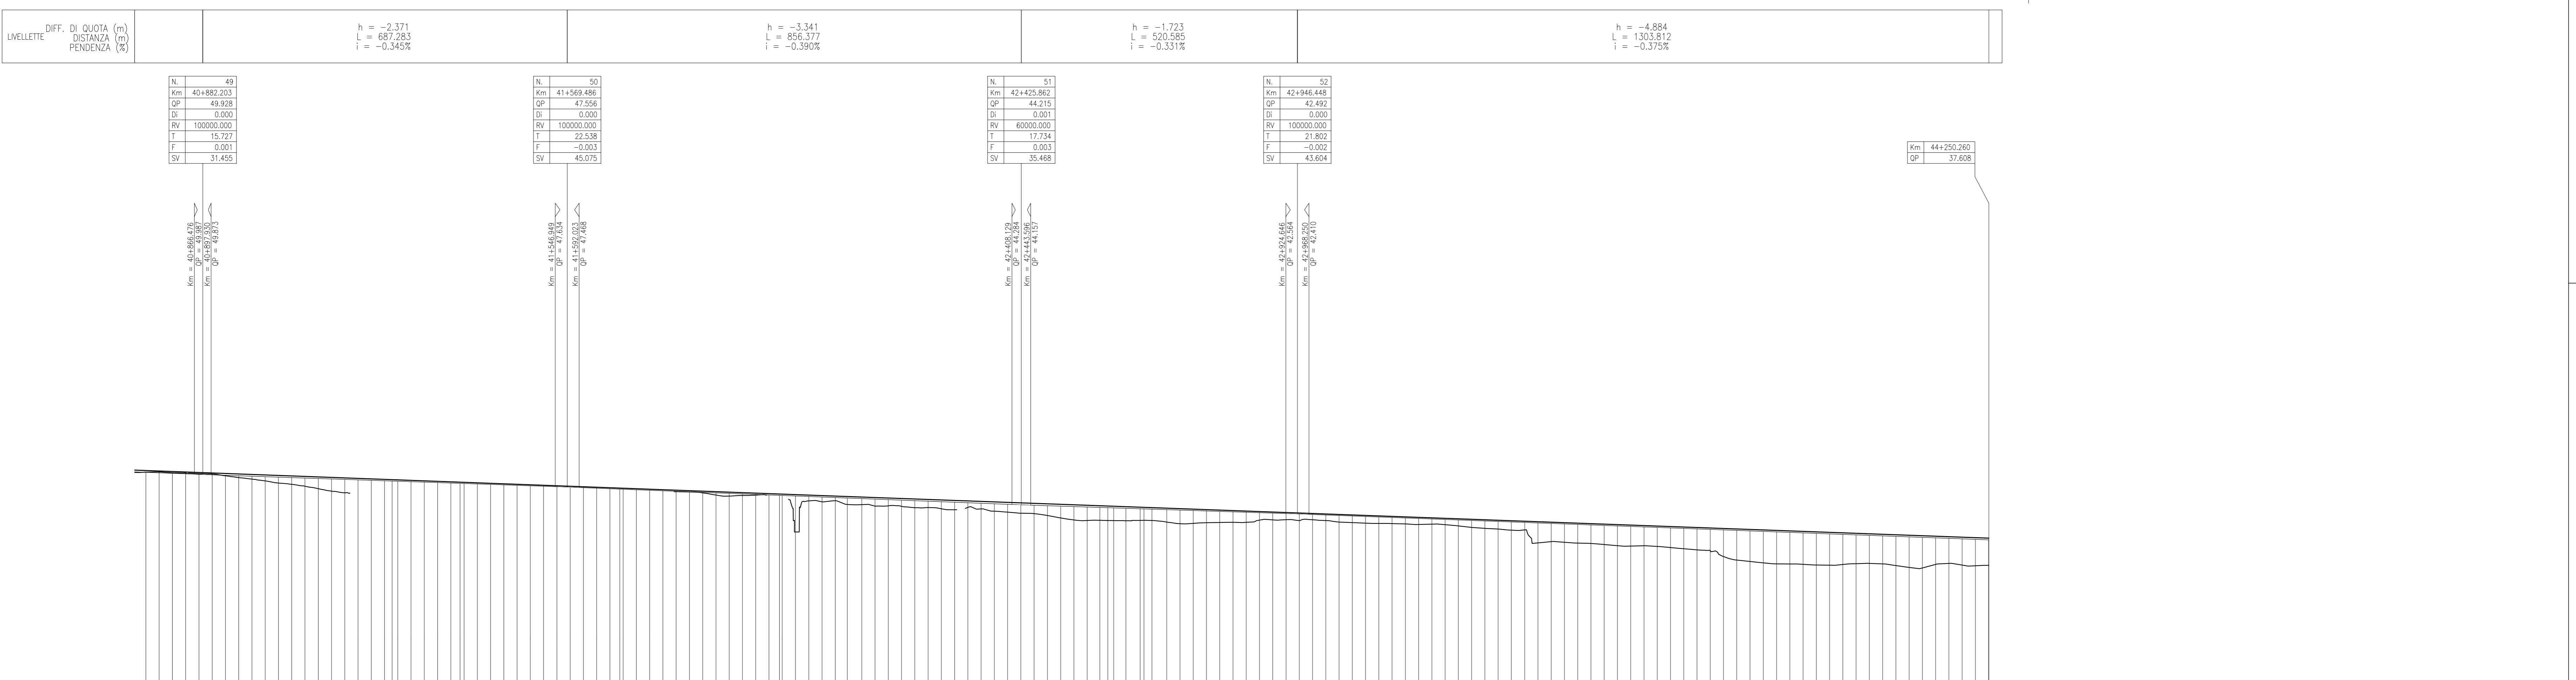


Table with 5 rows: QUOTE TERRENO, QUOTE PROGETTO, ETTOMETRICHE, PROGRESSIVE, PARZIALI, ANDAMENTO PLANIMETRICO, and DIFFERENZA DI QUOTA PD - PE. It contains numerical data for various stations along the line, continuing from the previous table.

Administrative and technical information block including logos for RFI and ITALFERR, project title 'INFRASTRUTTURE FERROVIARIE STRATEGICHE DEFINITE DALLA LEGGE OBIETTIVO N. 443/01', and a detailed approval stamp with dates and signatures.