



PROFILO DI TRACCIAMENTO BINARIO PARI
SCALA 1:2000/200

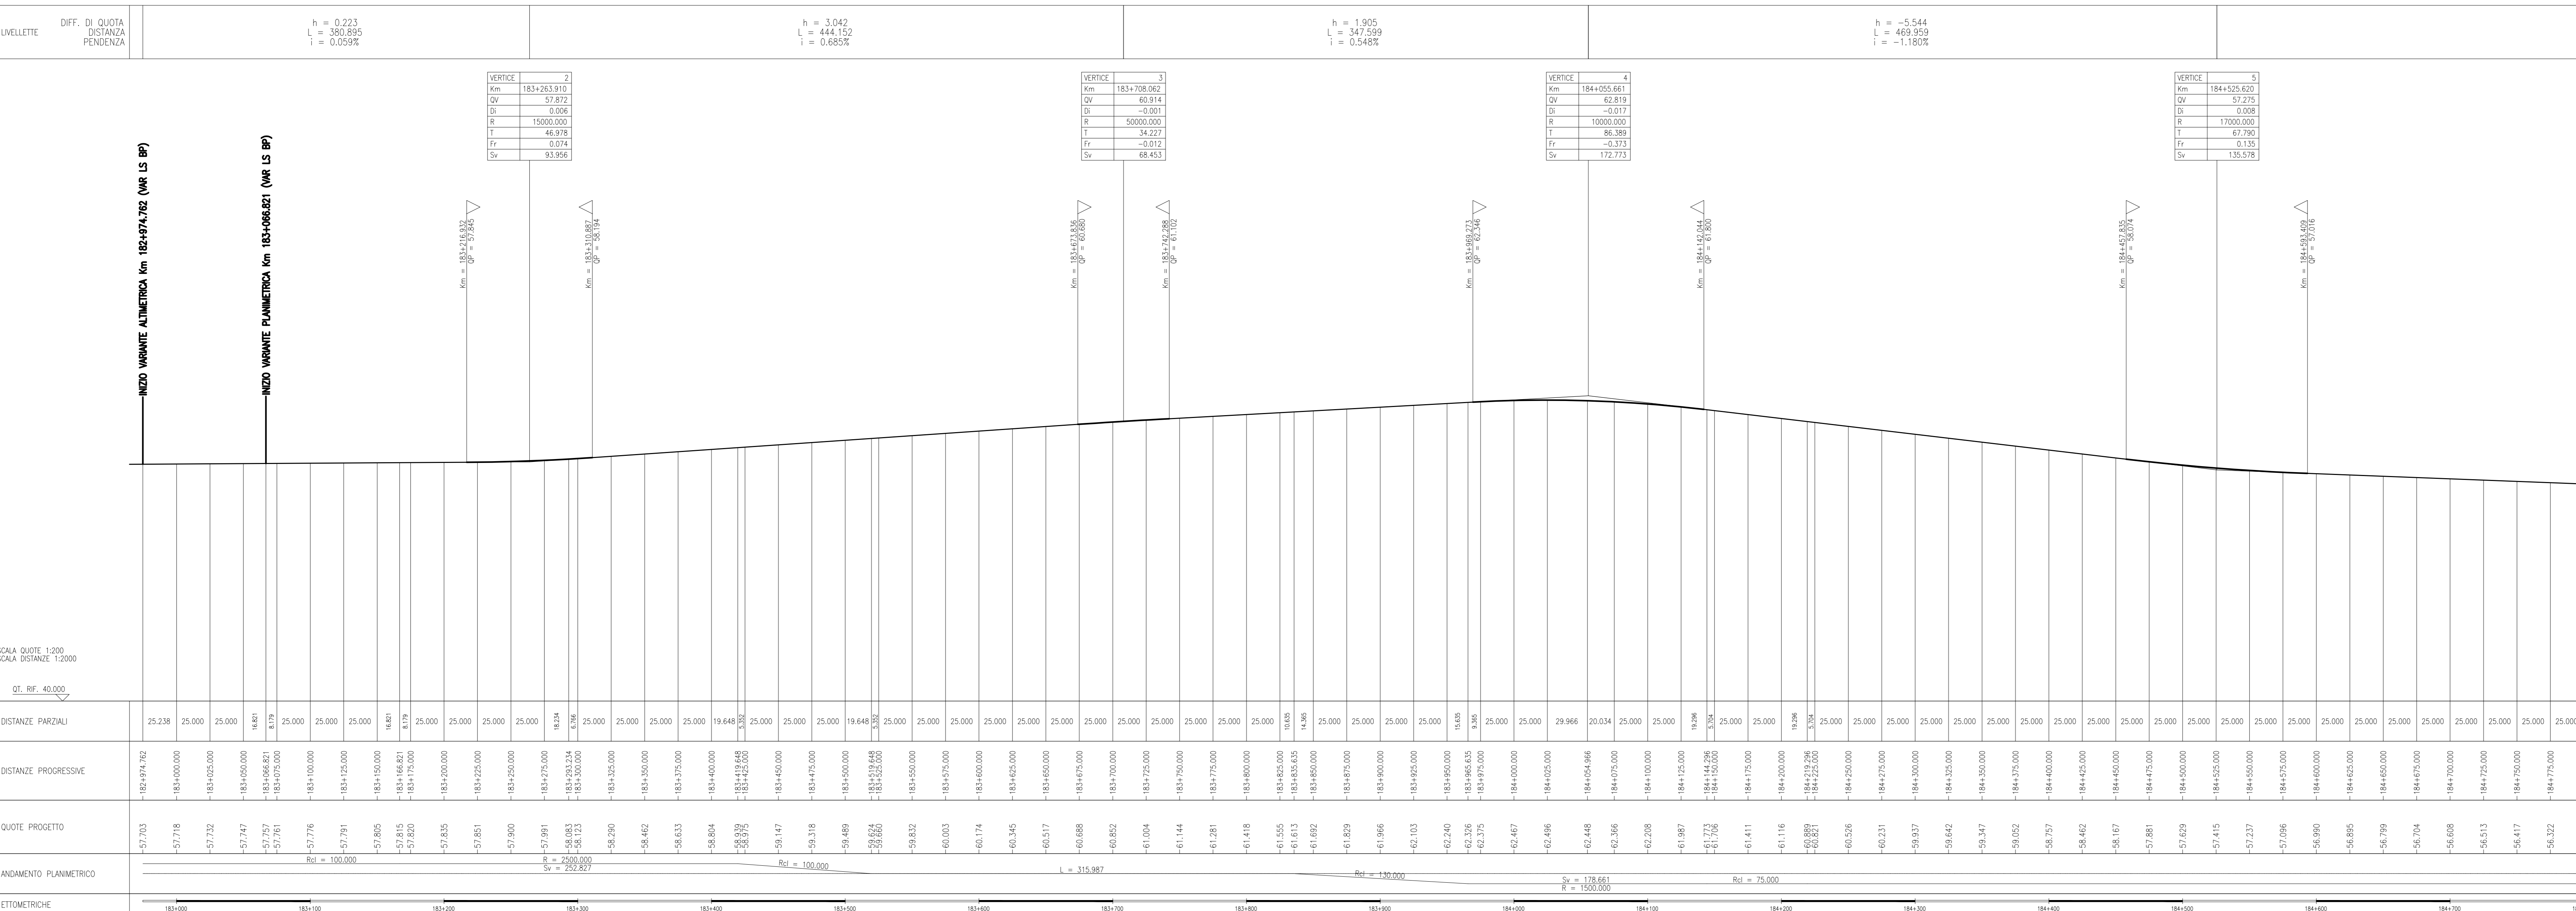

PROFILO DI TRACCIAMENTO BINARIO PARI
SCALA 1:2000/200

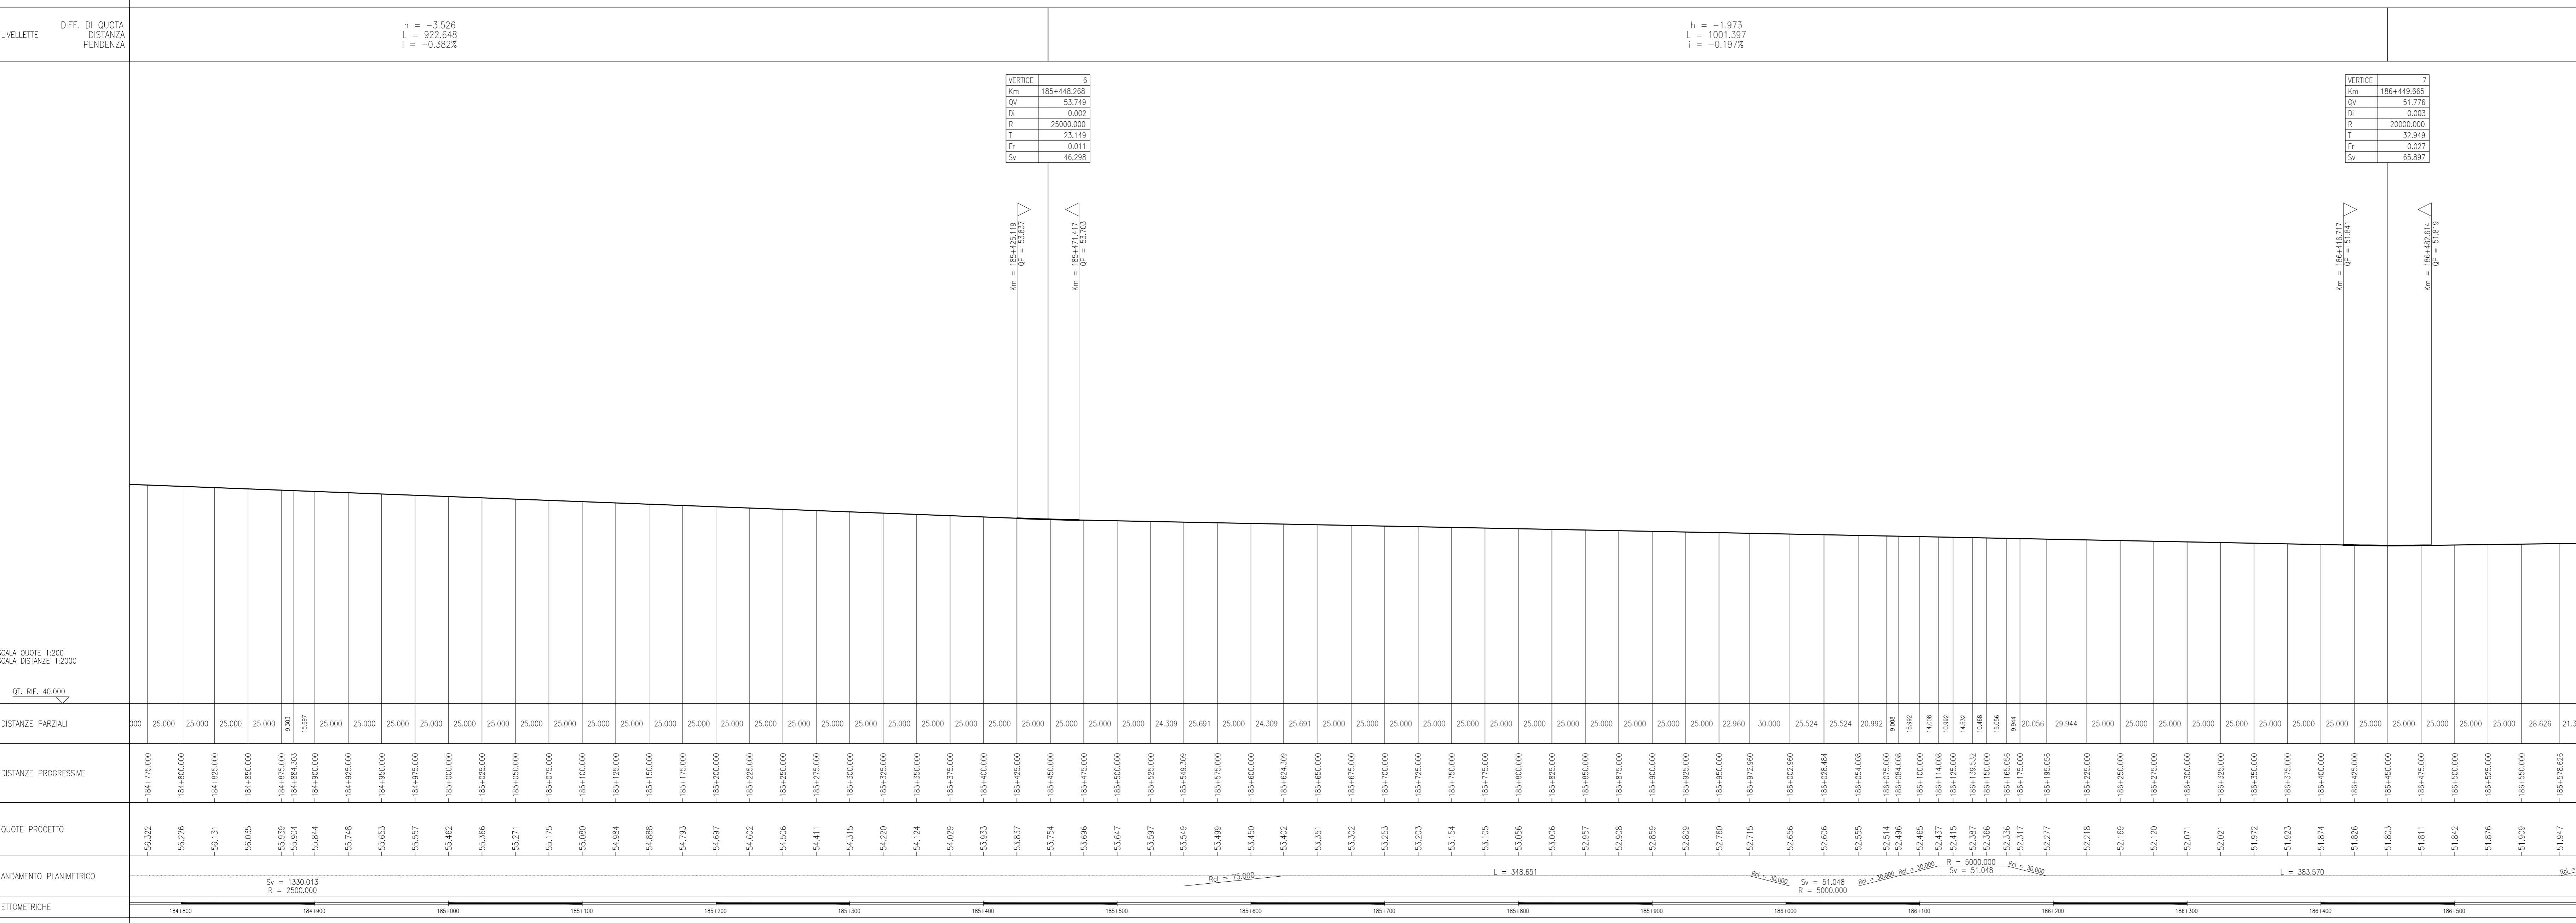

Administrative and technical information including logos for RFI and Italferr, project title 'INFRASTRUTTURE FERROVIARIE STRATEGICHE...', and a detailed project approval stamp with dates and signatures.