


PLANIMETRIA IGM

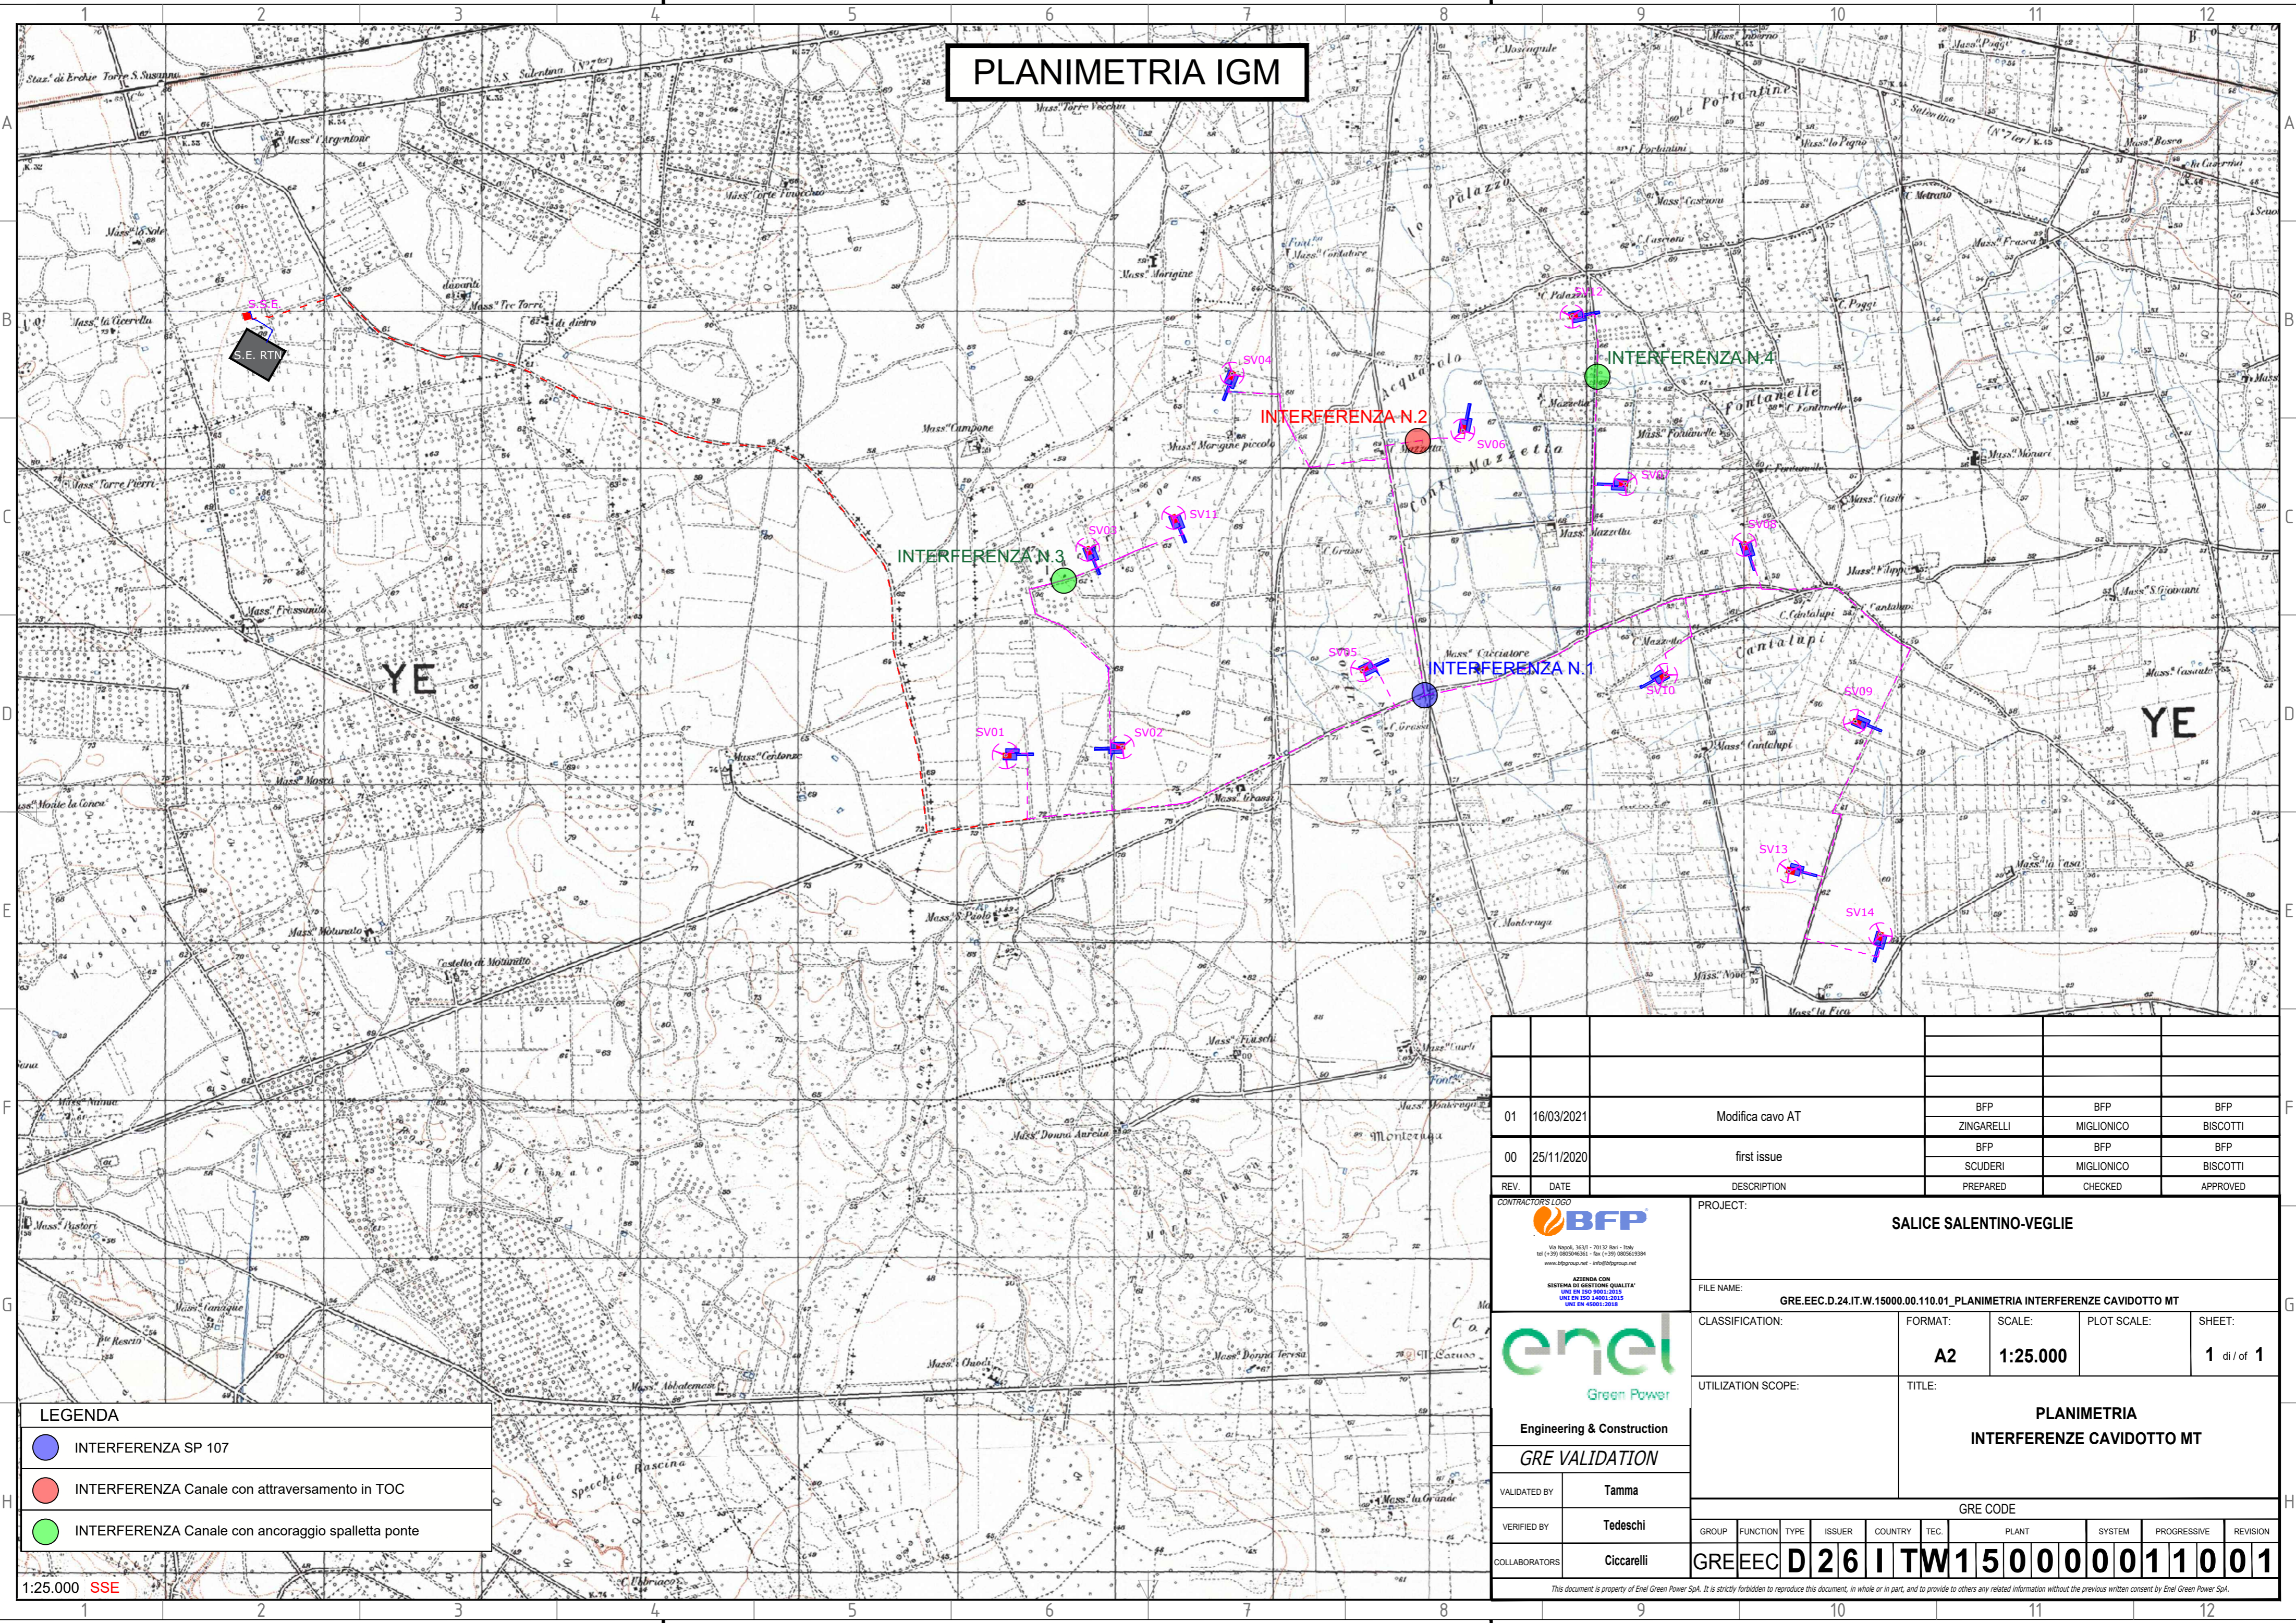

LEGENDA	
	INTERFERENZA SP 107
	INTERFERENZA Canale con attraversamento in TOC
	INTERFERENZA Canale con ancoraggio spalletta ponte

1:25.000 SSE

REV.	DATE	DESCRIPTION	PREPARED	CHECKED	APPROVED
01	16/03/2021	Modifica cavo AT	BFP	BFP	BFP
00	25/11/2020	first issue	BFP	BFP	BFP

CONTRACTORS LOGO

 Via Napoli, 36/37 - 70132 Bari - Italy
 tel (+39) 080546361 - fax (+39) 0805619384
 www.bfpgroup.net - info@bfpgroup.net

PROJECT: **SALICE SALENTINO-VEGLIE**
 FILE NAME: **GRE.EEC.D.24.IT.W.15000.00.110.01_PLANIMETRIA INTERFERENZE CAVIDOTTO MT**

Green Power
 Engineering & Construction
GRE VALIDATION

CLASSIFICATION: **A2** FORMAT: **1:25.000** PLOT SCALE: **1 di 1**

UTILIZATION SCOPE: **PLANIMETRIA INTERFERENZE CAVIDOTTO MT**

VALIDATED BY: **Tamma**

VERIFIED BY: **Tedeschi**

COLLABORATORS: **Ciccarelli**

GRE CODE									
GROUP	FUNCTION	TYPE	ISSUER	COUNTRY	TEC.	PLANT	SYSTEM	PROGRESSIVE	REVISION
GRE	EEC	D	26	IT	W	15000	00	001	11001

This document is property of Enel Green Power SpA. It is strictly forbidden to reproduce this document, in whole or in part, and to provide to others any related information without the previous written consent by Enel Green Power SpA.