


DISEGNI DI RIFERIMENTO

PBITC00933 SISTEMAZIONI APPARECCHIATURE SEZIONI

LEGENDA APPARECCHIATURE NUOVA UNITA'

POS.	DENOMINAZIONE IMPIANTO
1	TURBOGAS
1a	TURBINA A GAS
1c	GENERATORE
1d	AIR COOLER AUX
2	CALDAIA A RECUPERO E CAMINO
3	TURBINA A VAPORE
3a	GENERATORE
4	TRASFORMATORI
4a	TRASFORMATORE TV
5	MAGAZZINO-UFFICI-SPOGLIATOI-MENSA E SALE CONFERENZE
6	EDIFICIO ELETTRICO E CONTROLLO
7	CONDENSATORE
8	STAZIONE TRATTAMENTO GAS NATURALE
9	MAGAZZINO
10	OFFICINE
11	AREA STOCCAGGIO BOMBOLE CO2 - H2
13	GENERATORE DIESEL EMERGENZA
15	PARCHEGGIO AUTO
16	CAMINO DI BY-PASS
17	NUOVO INGRESSO-PORTINERIA
18	SISTEMA CCCW
19	NUOVO EDIFICIO SERVIZI INDUSTRIALI

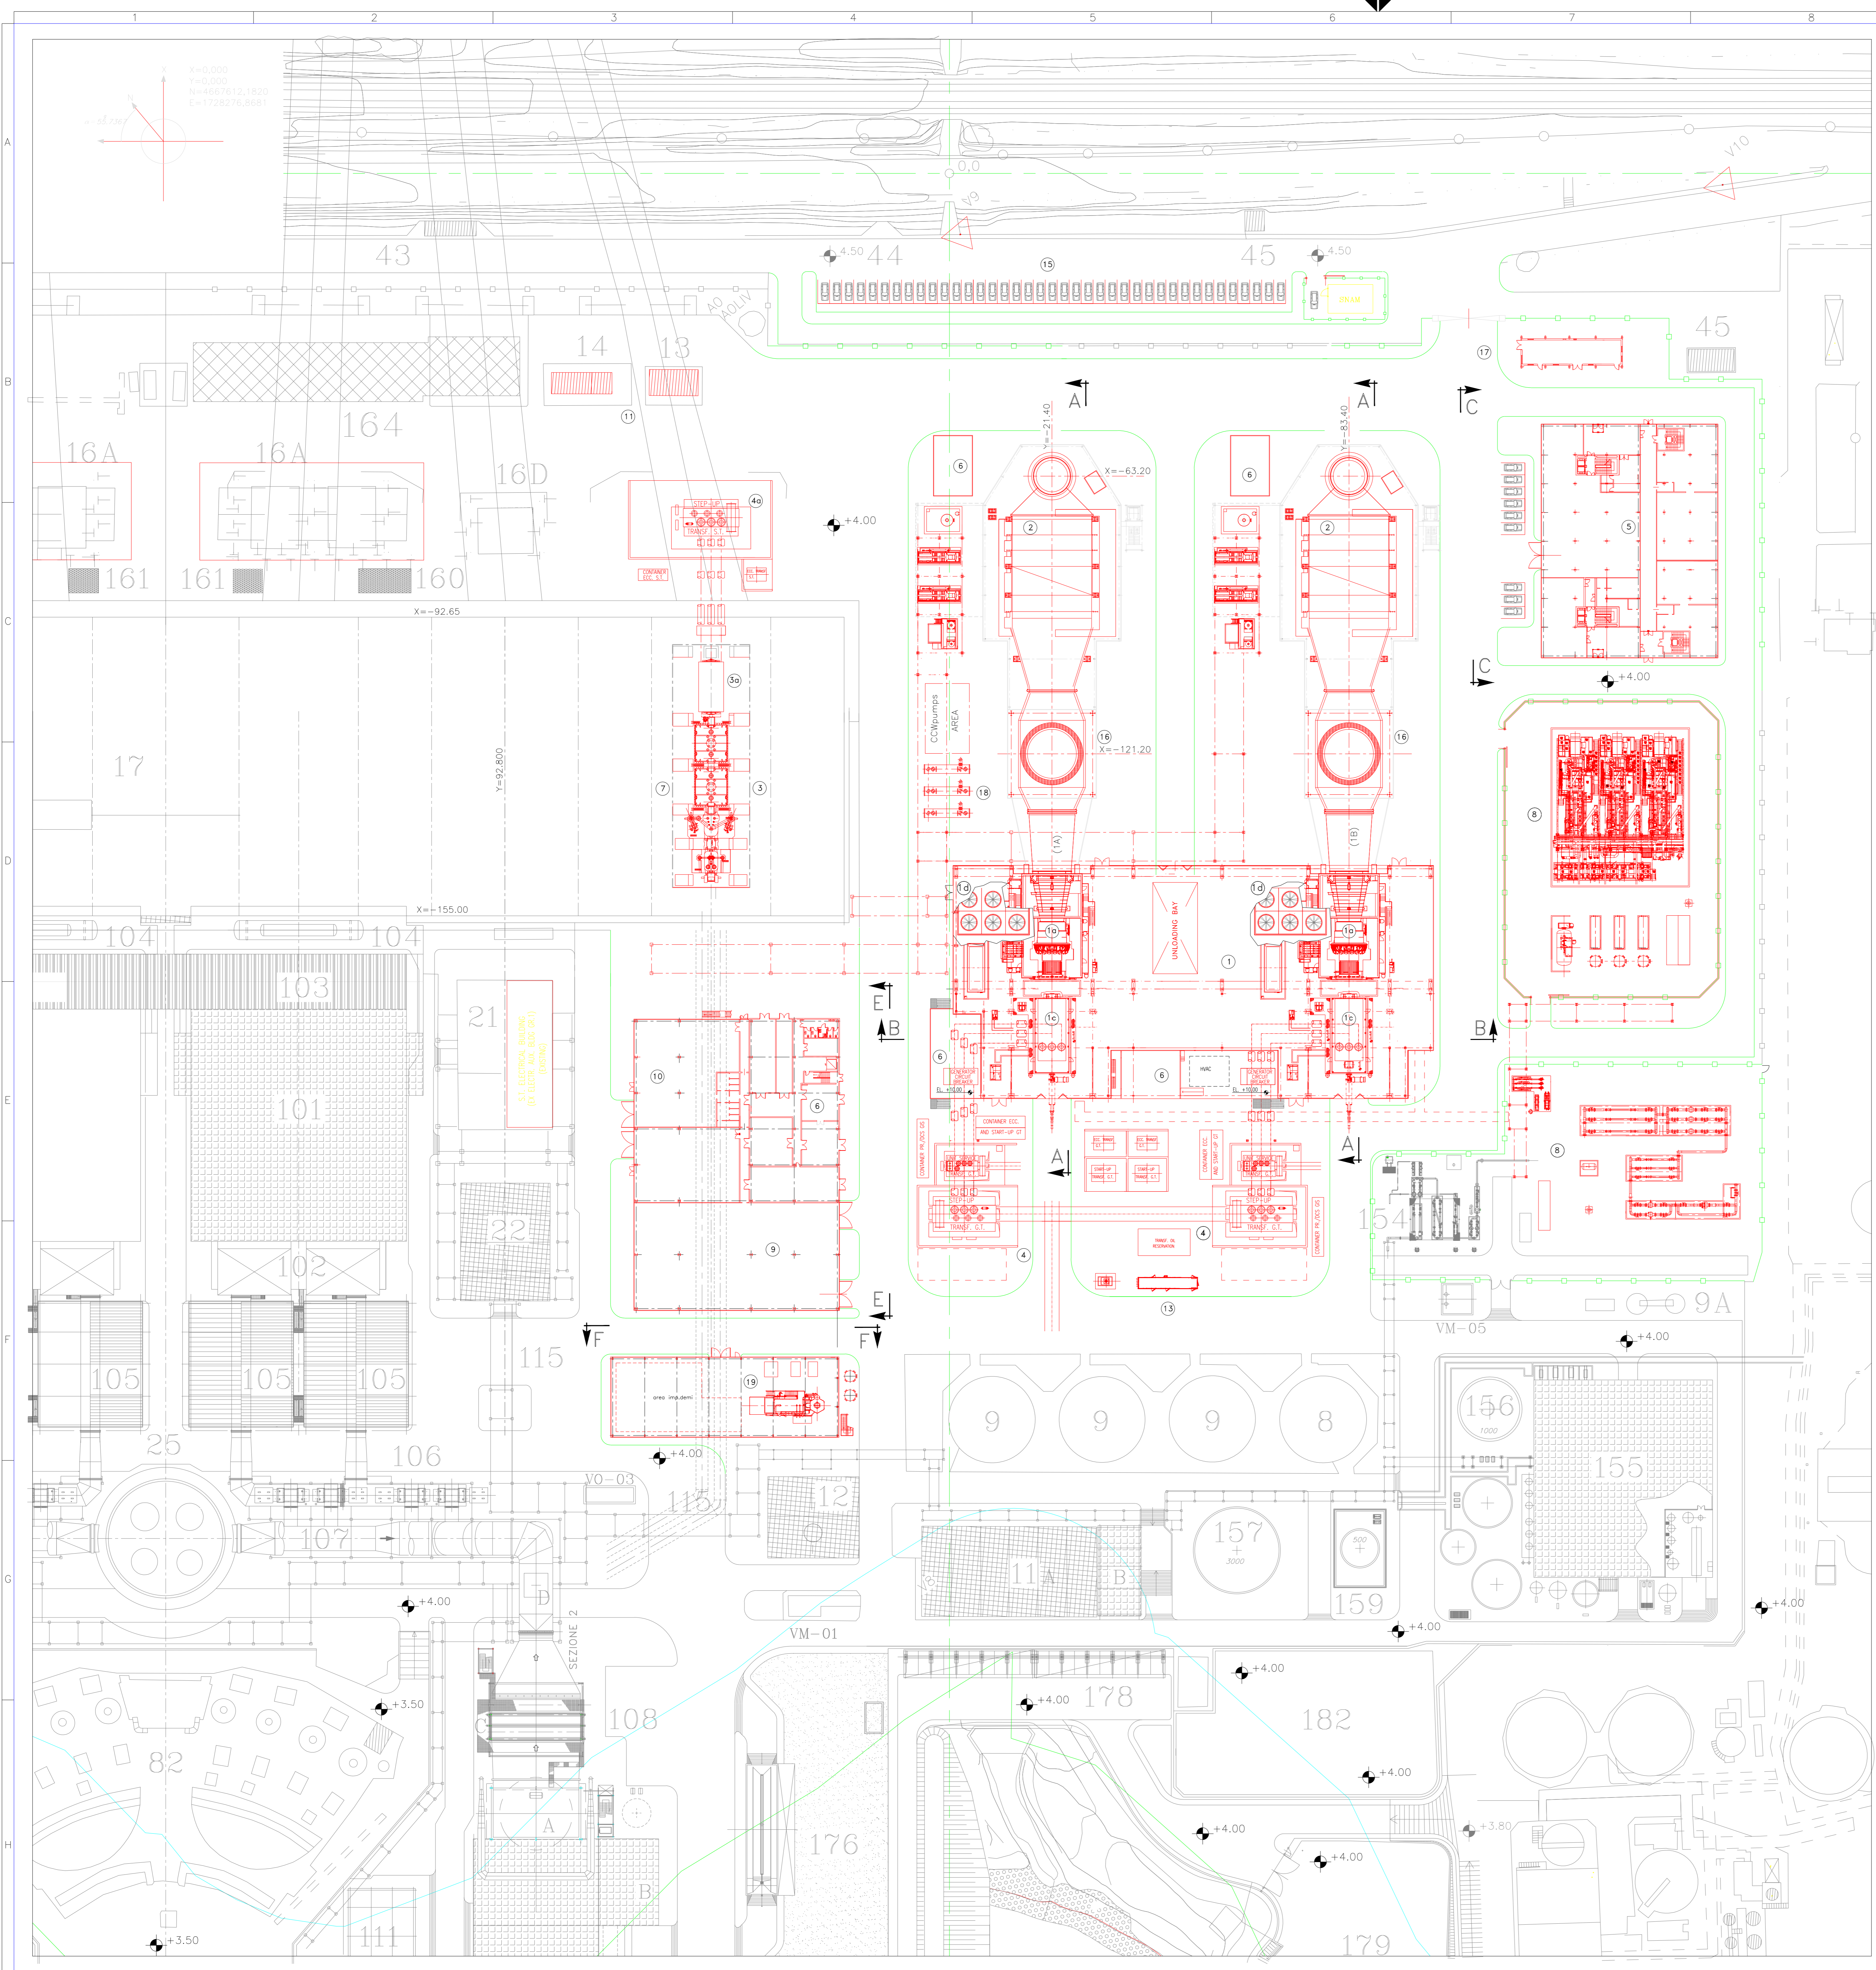

REV.	DATE	SCALE	REVISION DESCRIPTION	PROPOSED BY	COORDINATORS	APPROVED BY	ISSUED BY
02	28-04-21	SP	AGGIORNAMENTO GENERALE				
01	26-11-19	PR	AGGIORNAMENTO GENERALE				
00	18-01-19	PR	PRELIMINARE				

CLIENT	ENEL GLOBAL GENERATION - GENERATION ITALY
JOB No.	DOC No.
PROJECT	CAPACITY STRATEGY ITALY
TITLE	TORRE VALDALIGA NORD SISTEMAZIONI APPARECCHIATURE PIANTA

SCALE	1:500	DATE	PBITC009332	REV.	01	DATE	21	SCALE	1:500
SCALE	1:500	DATE	PBITC009332	REV.	01	DATE	21	SCALE	1:500

THIS DOCUMENT IS PROPERTY OF ENEL SpA. IT IS STRICTLY FORBIDDEN TO REPRODUCE THIS DOCUMENT WHOLLY OR PARTIALLY AND TO DISSEMINATE ANY INFORMATION TO OTHERS WITHOUT PREVIOUS WRITTEN CONSENT.