




PROFILO LONGITUDINALE SS131 SUD: ASSE POZZETTI P2-P14

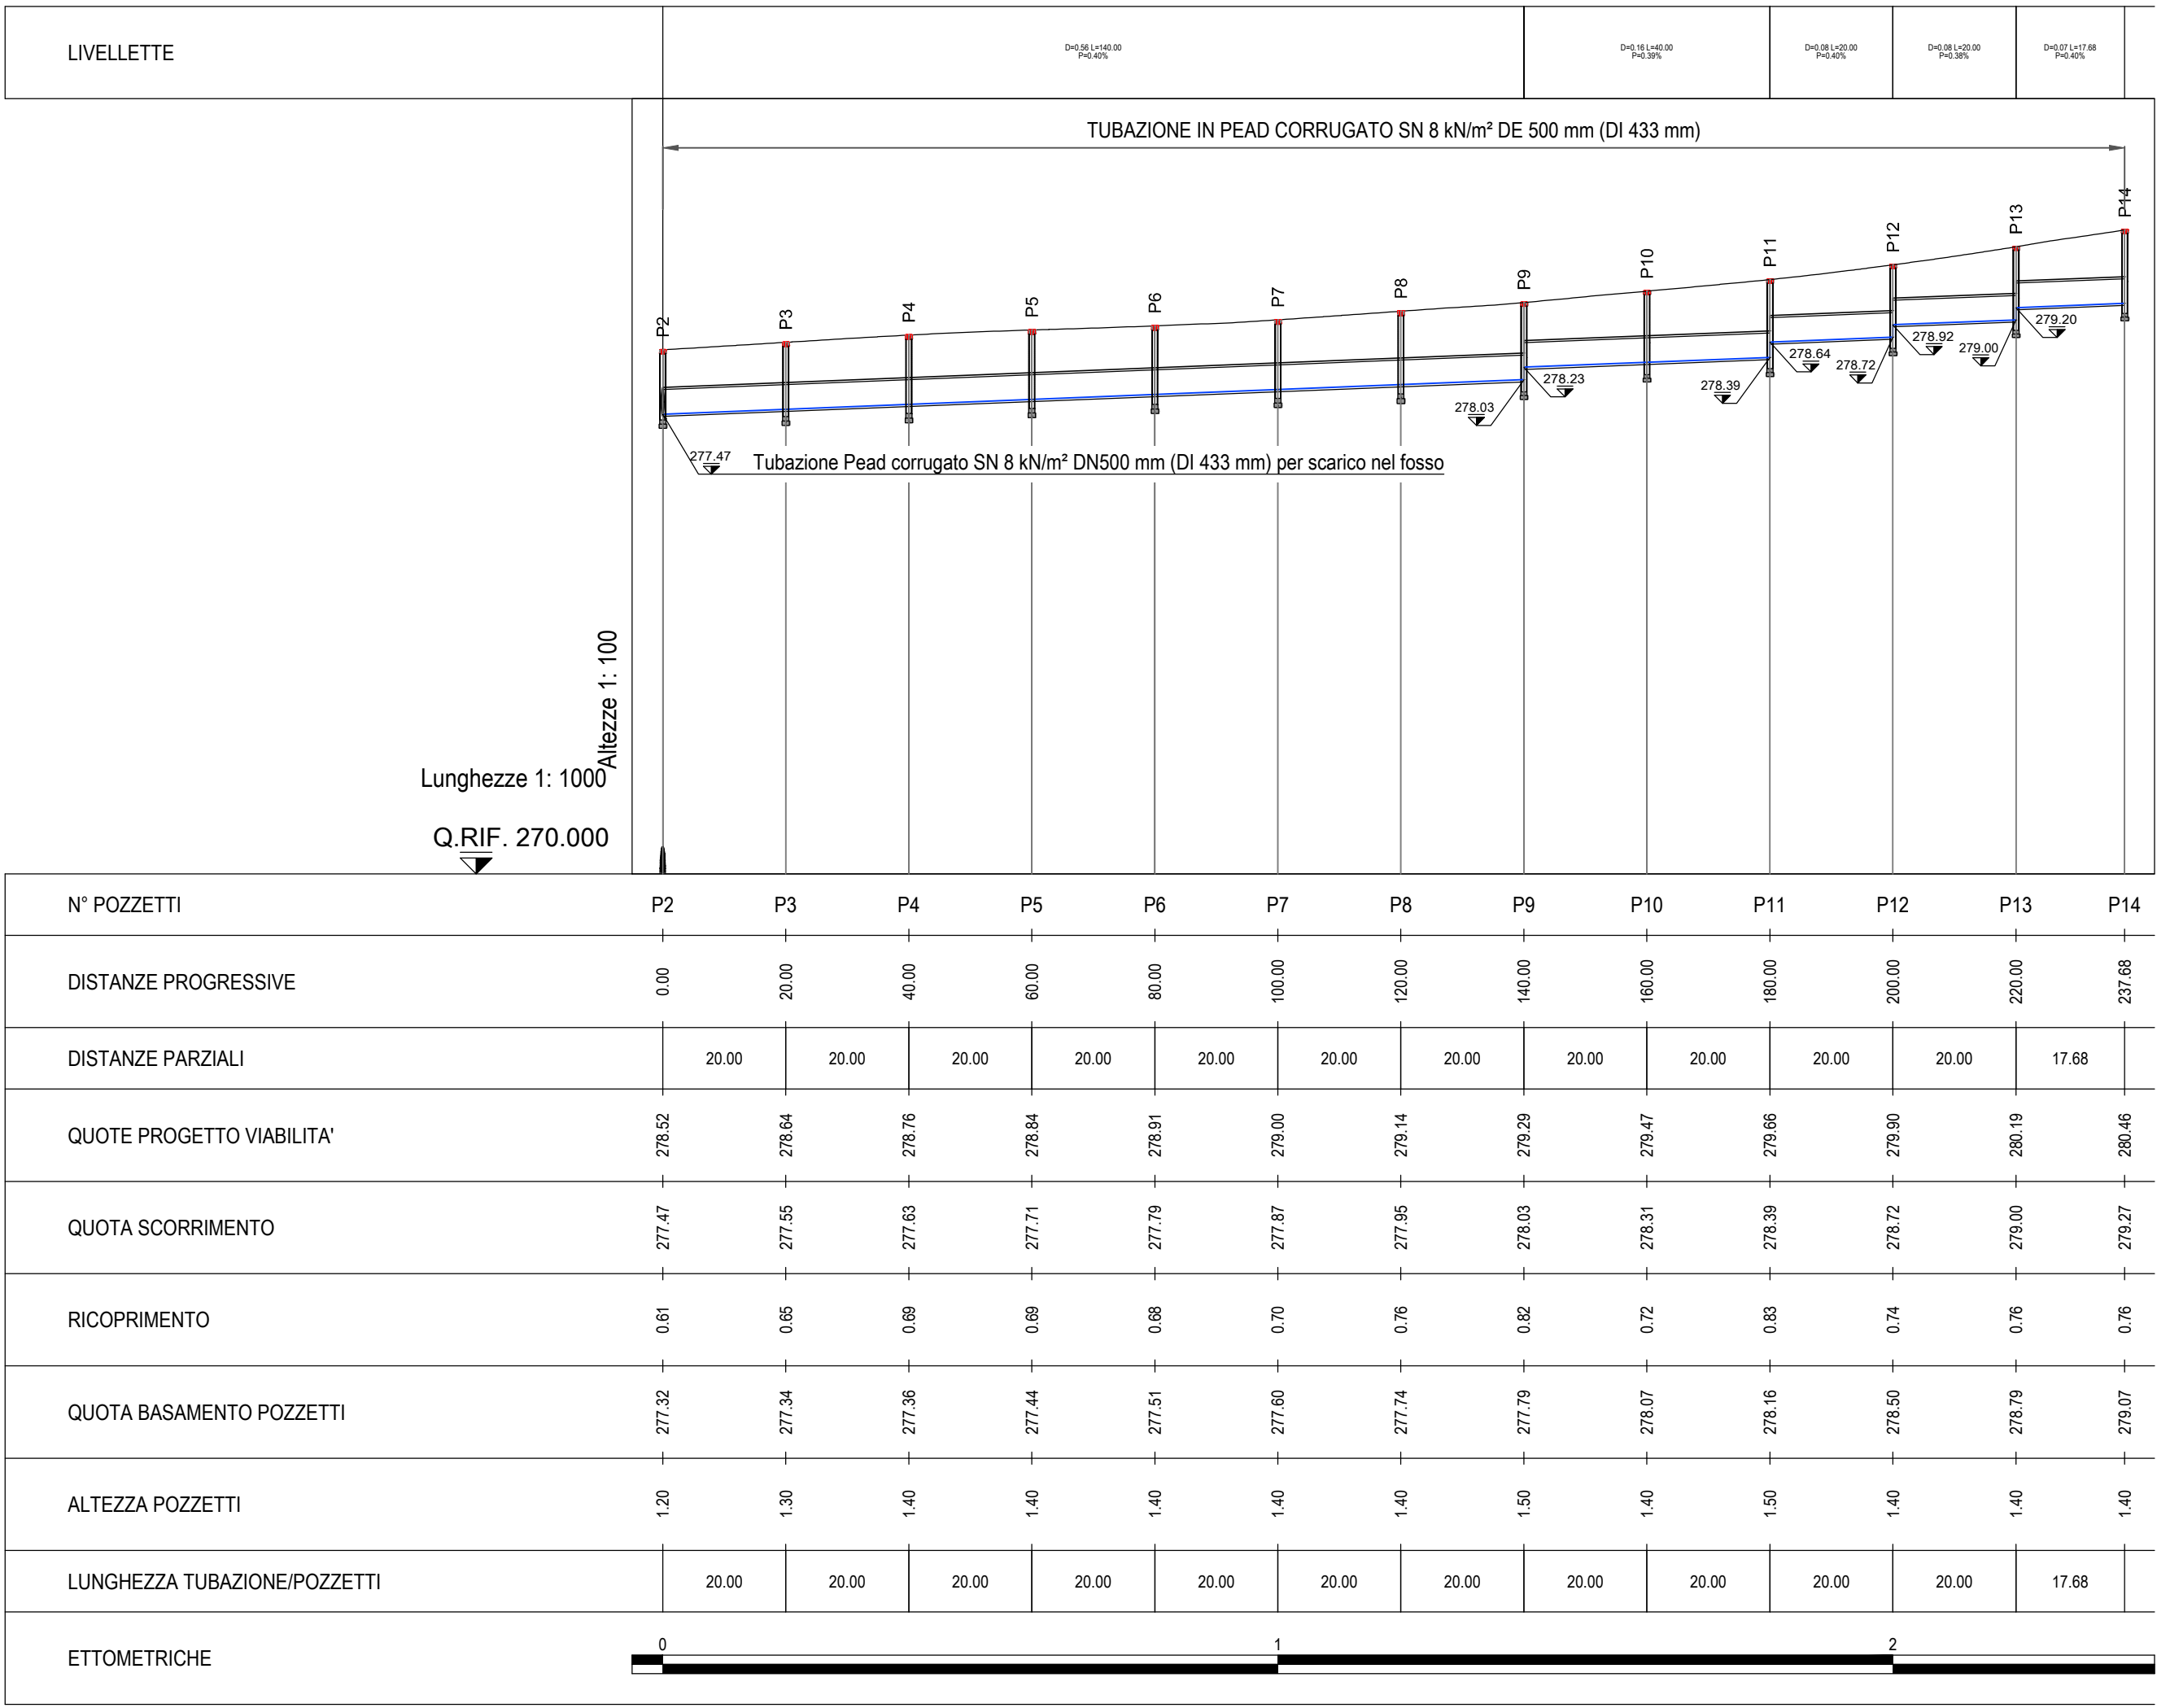


PROFILO LONGITUDINALE SS131 NORD: ASSE POZZETTI P15-P23

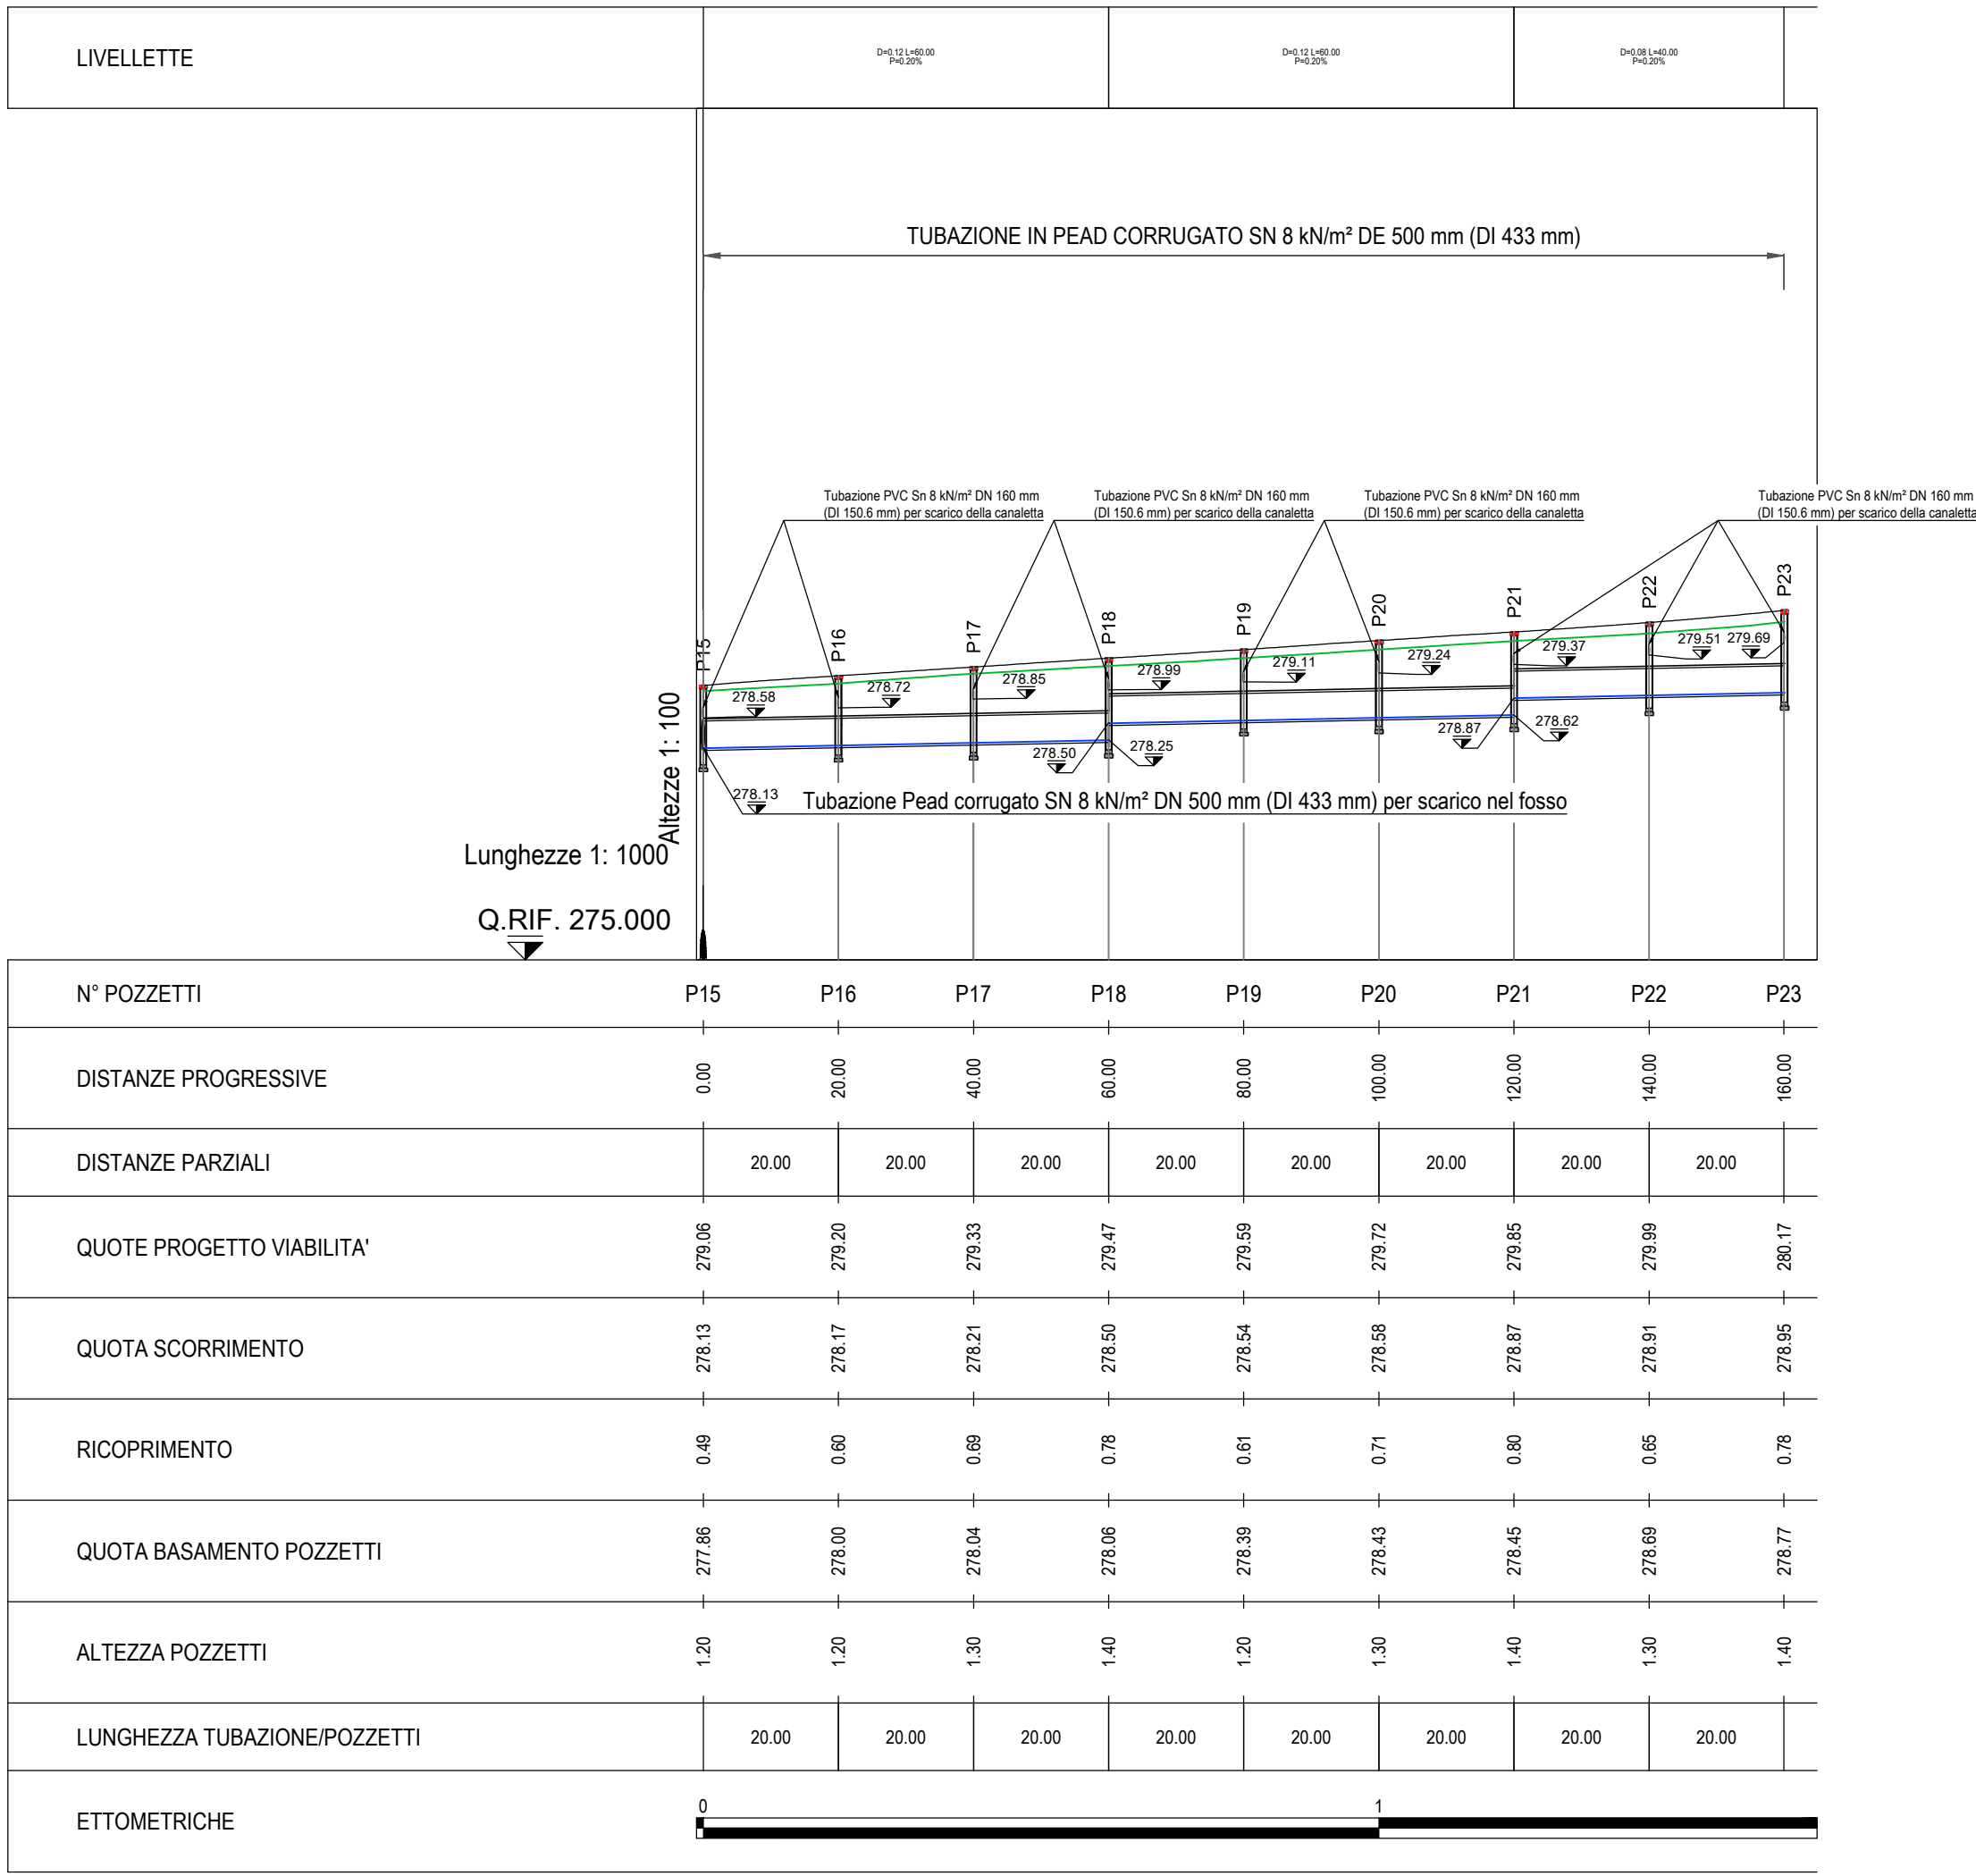


PROFILO LONGITUDINALE SS131 NORD: ASSE POZZETTI P47-P50

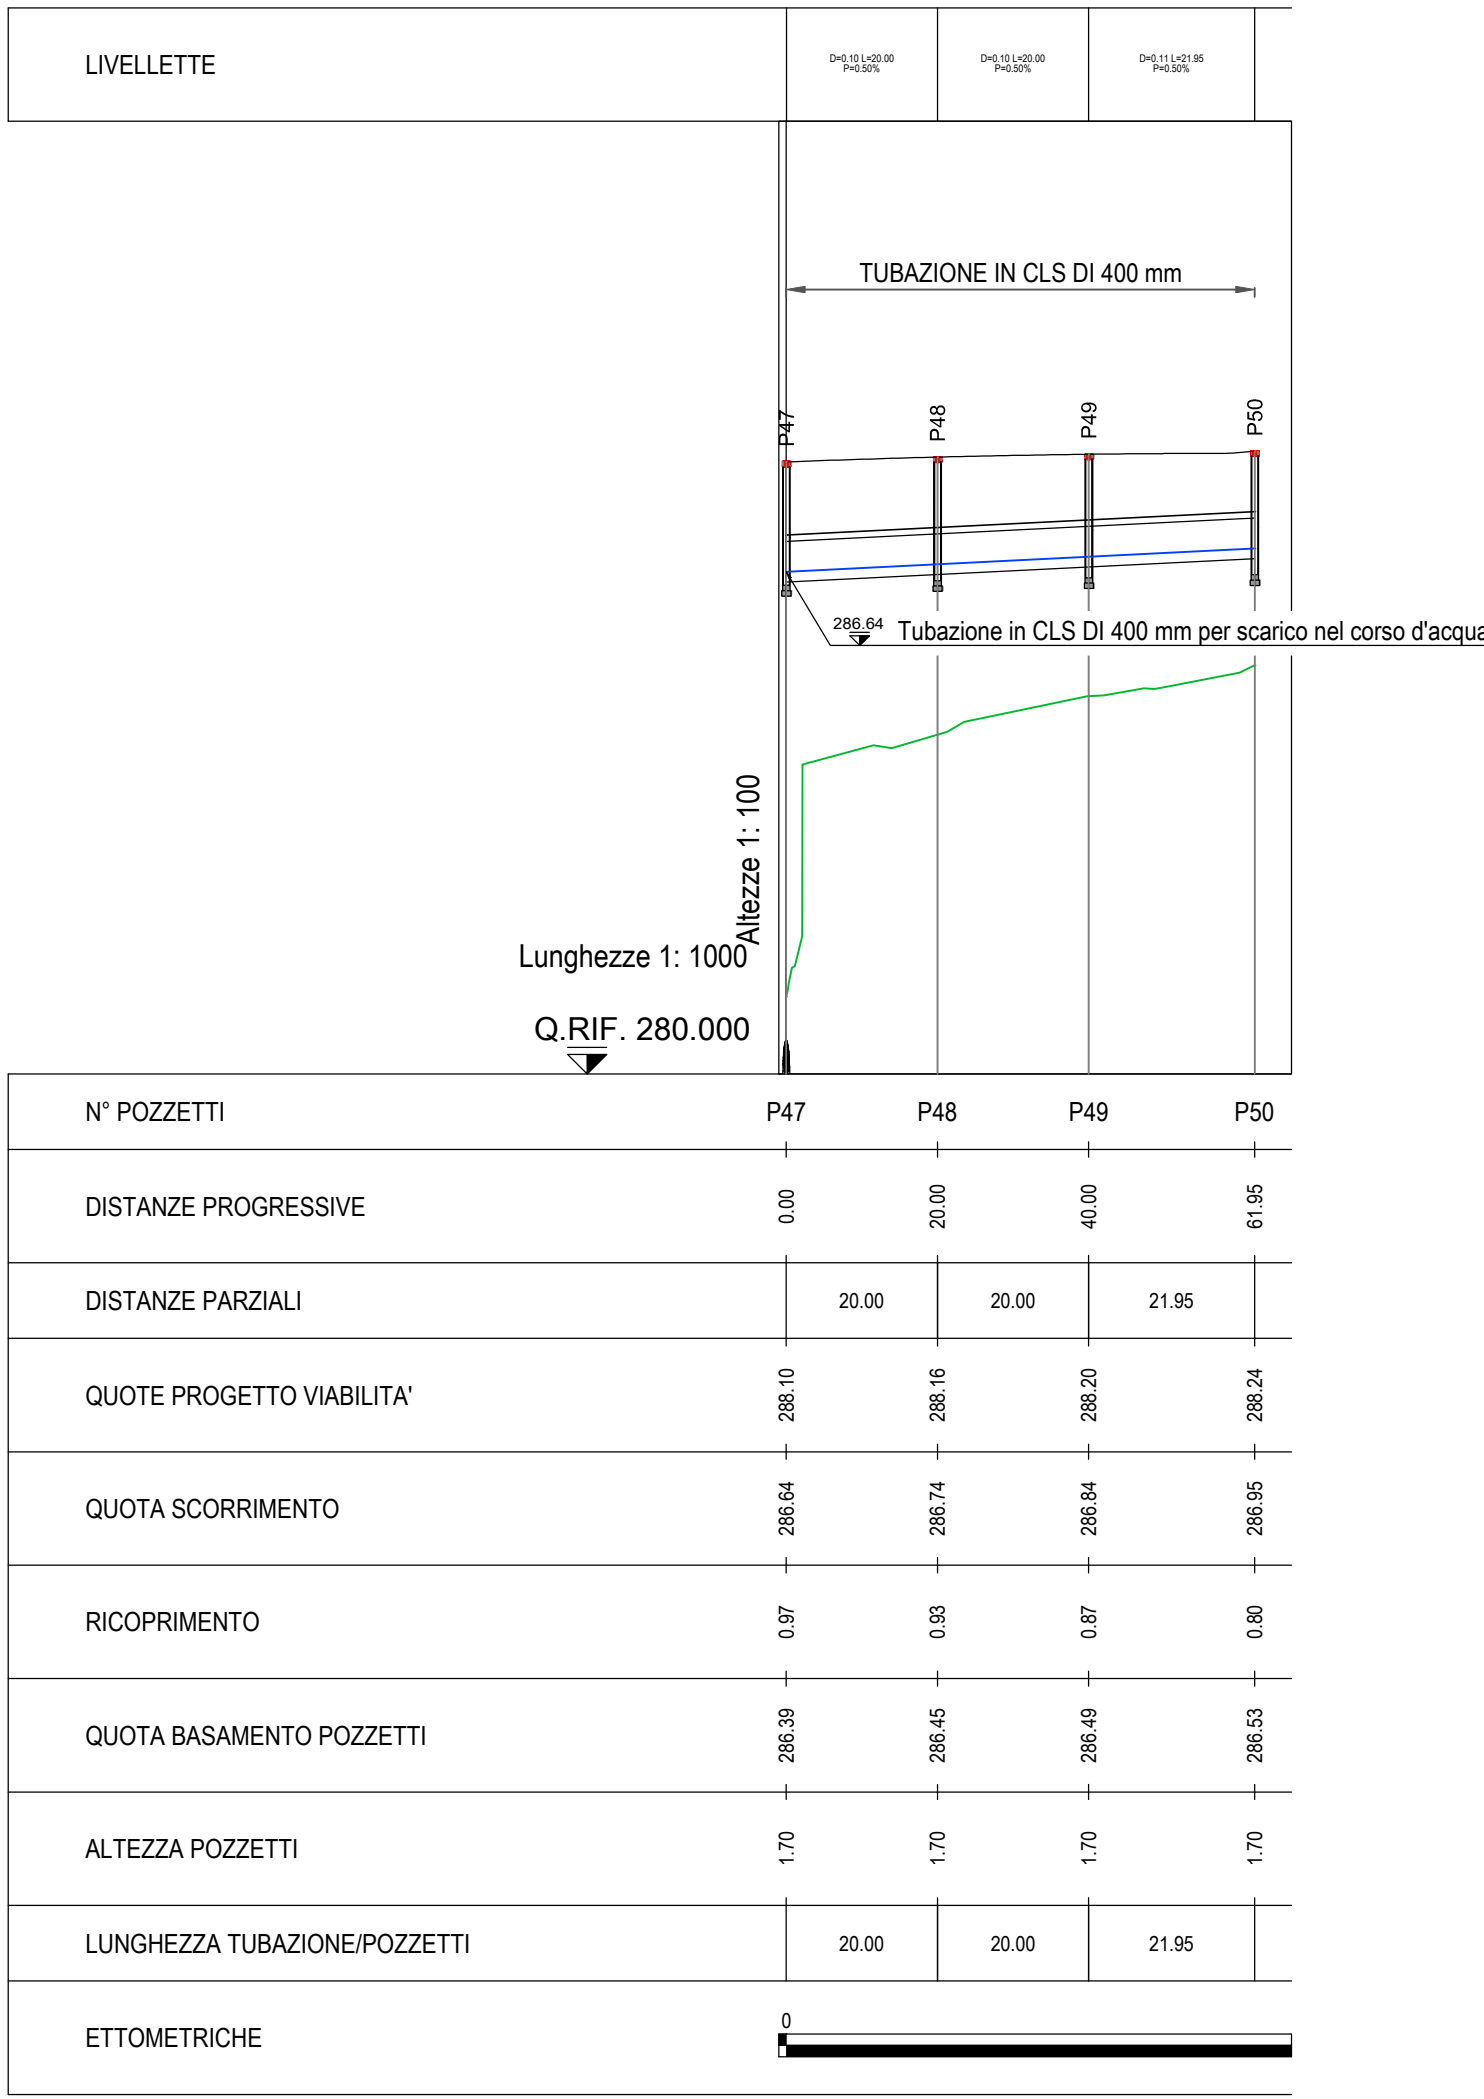

PROFILO LONGITUDINALE SS131 SUD: ASSE POZZETTI P28-P43

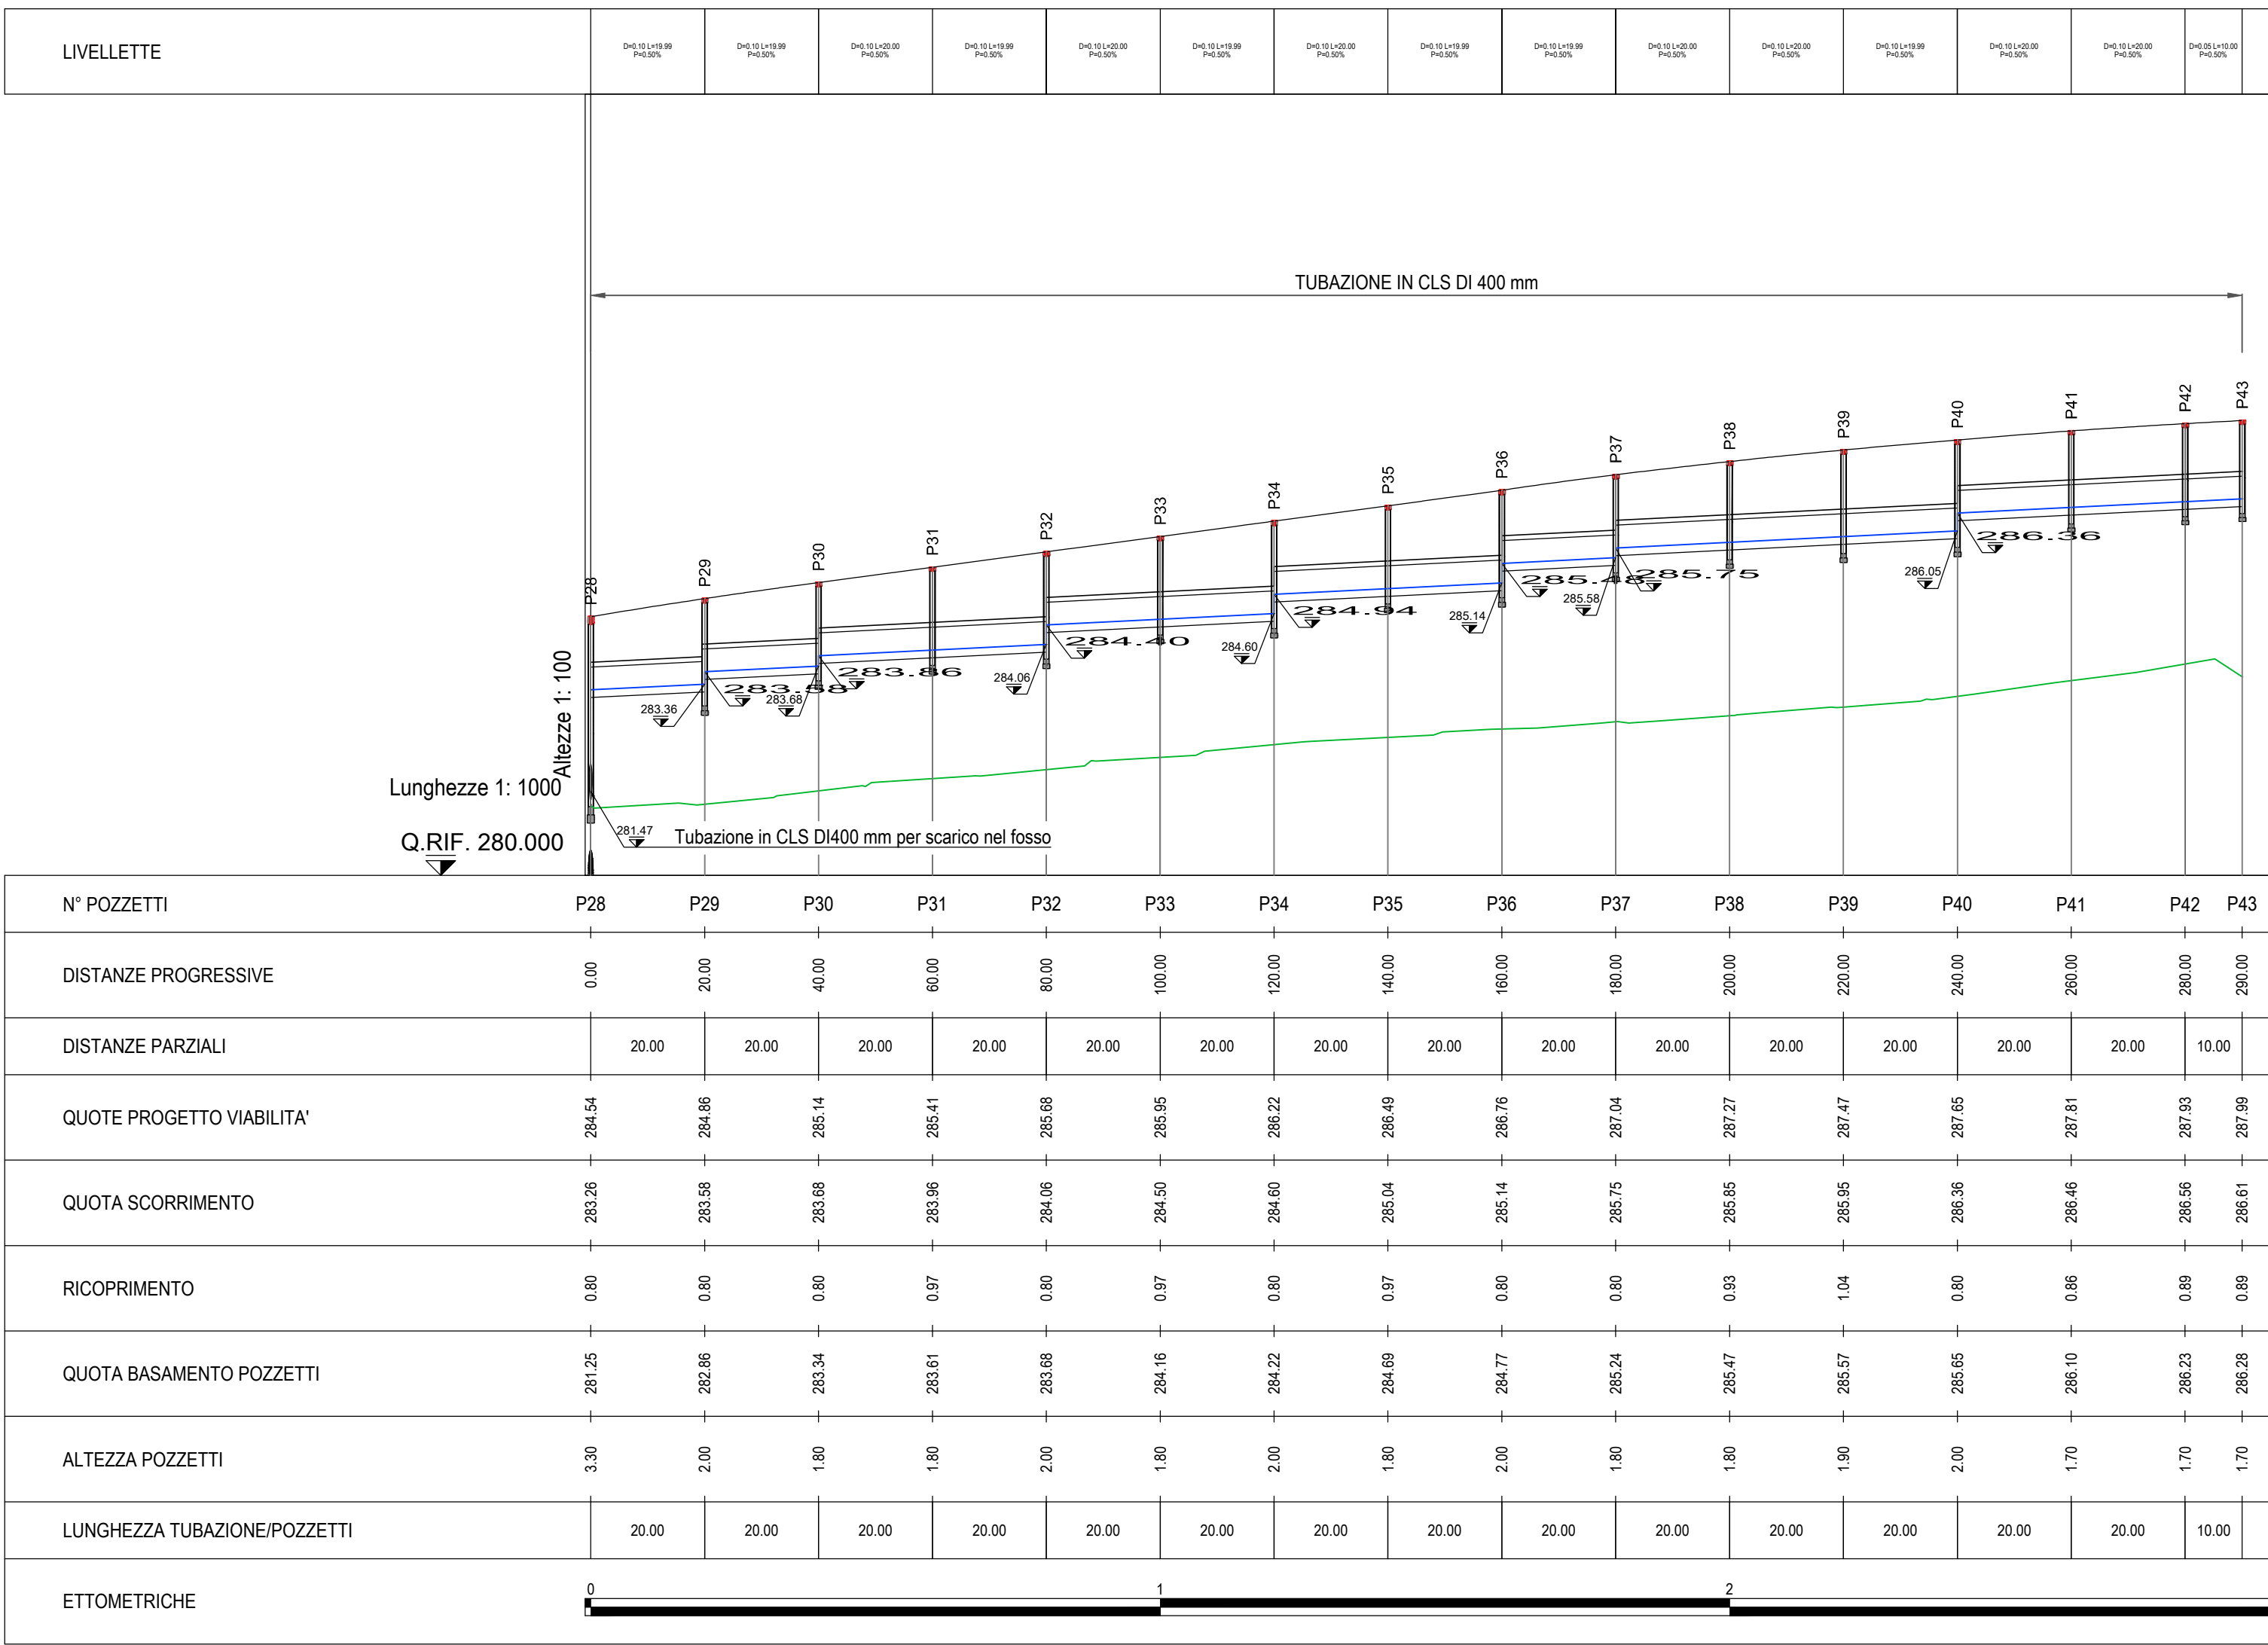

PROFILO LONGITUDINALE SS131 NORD: ASSE POZZETTI P53-P63

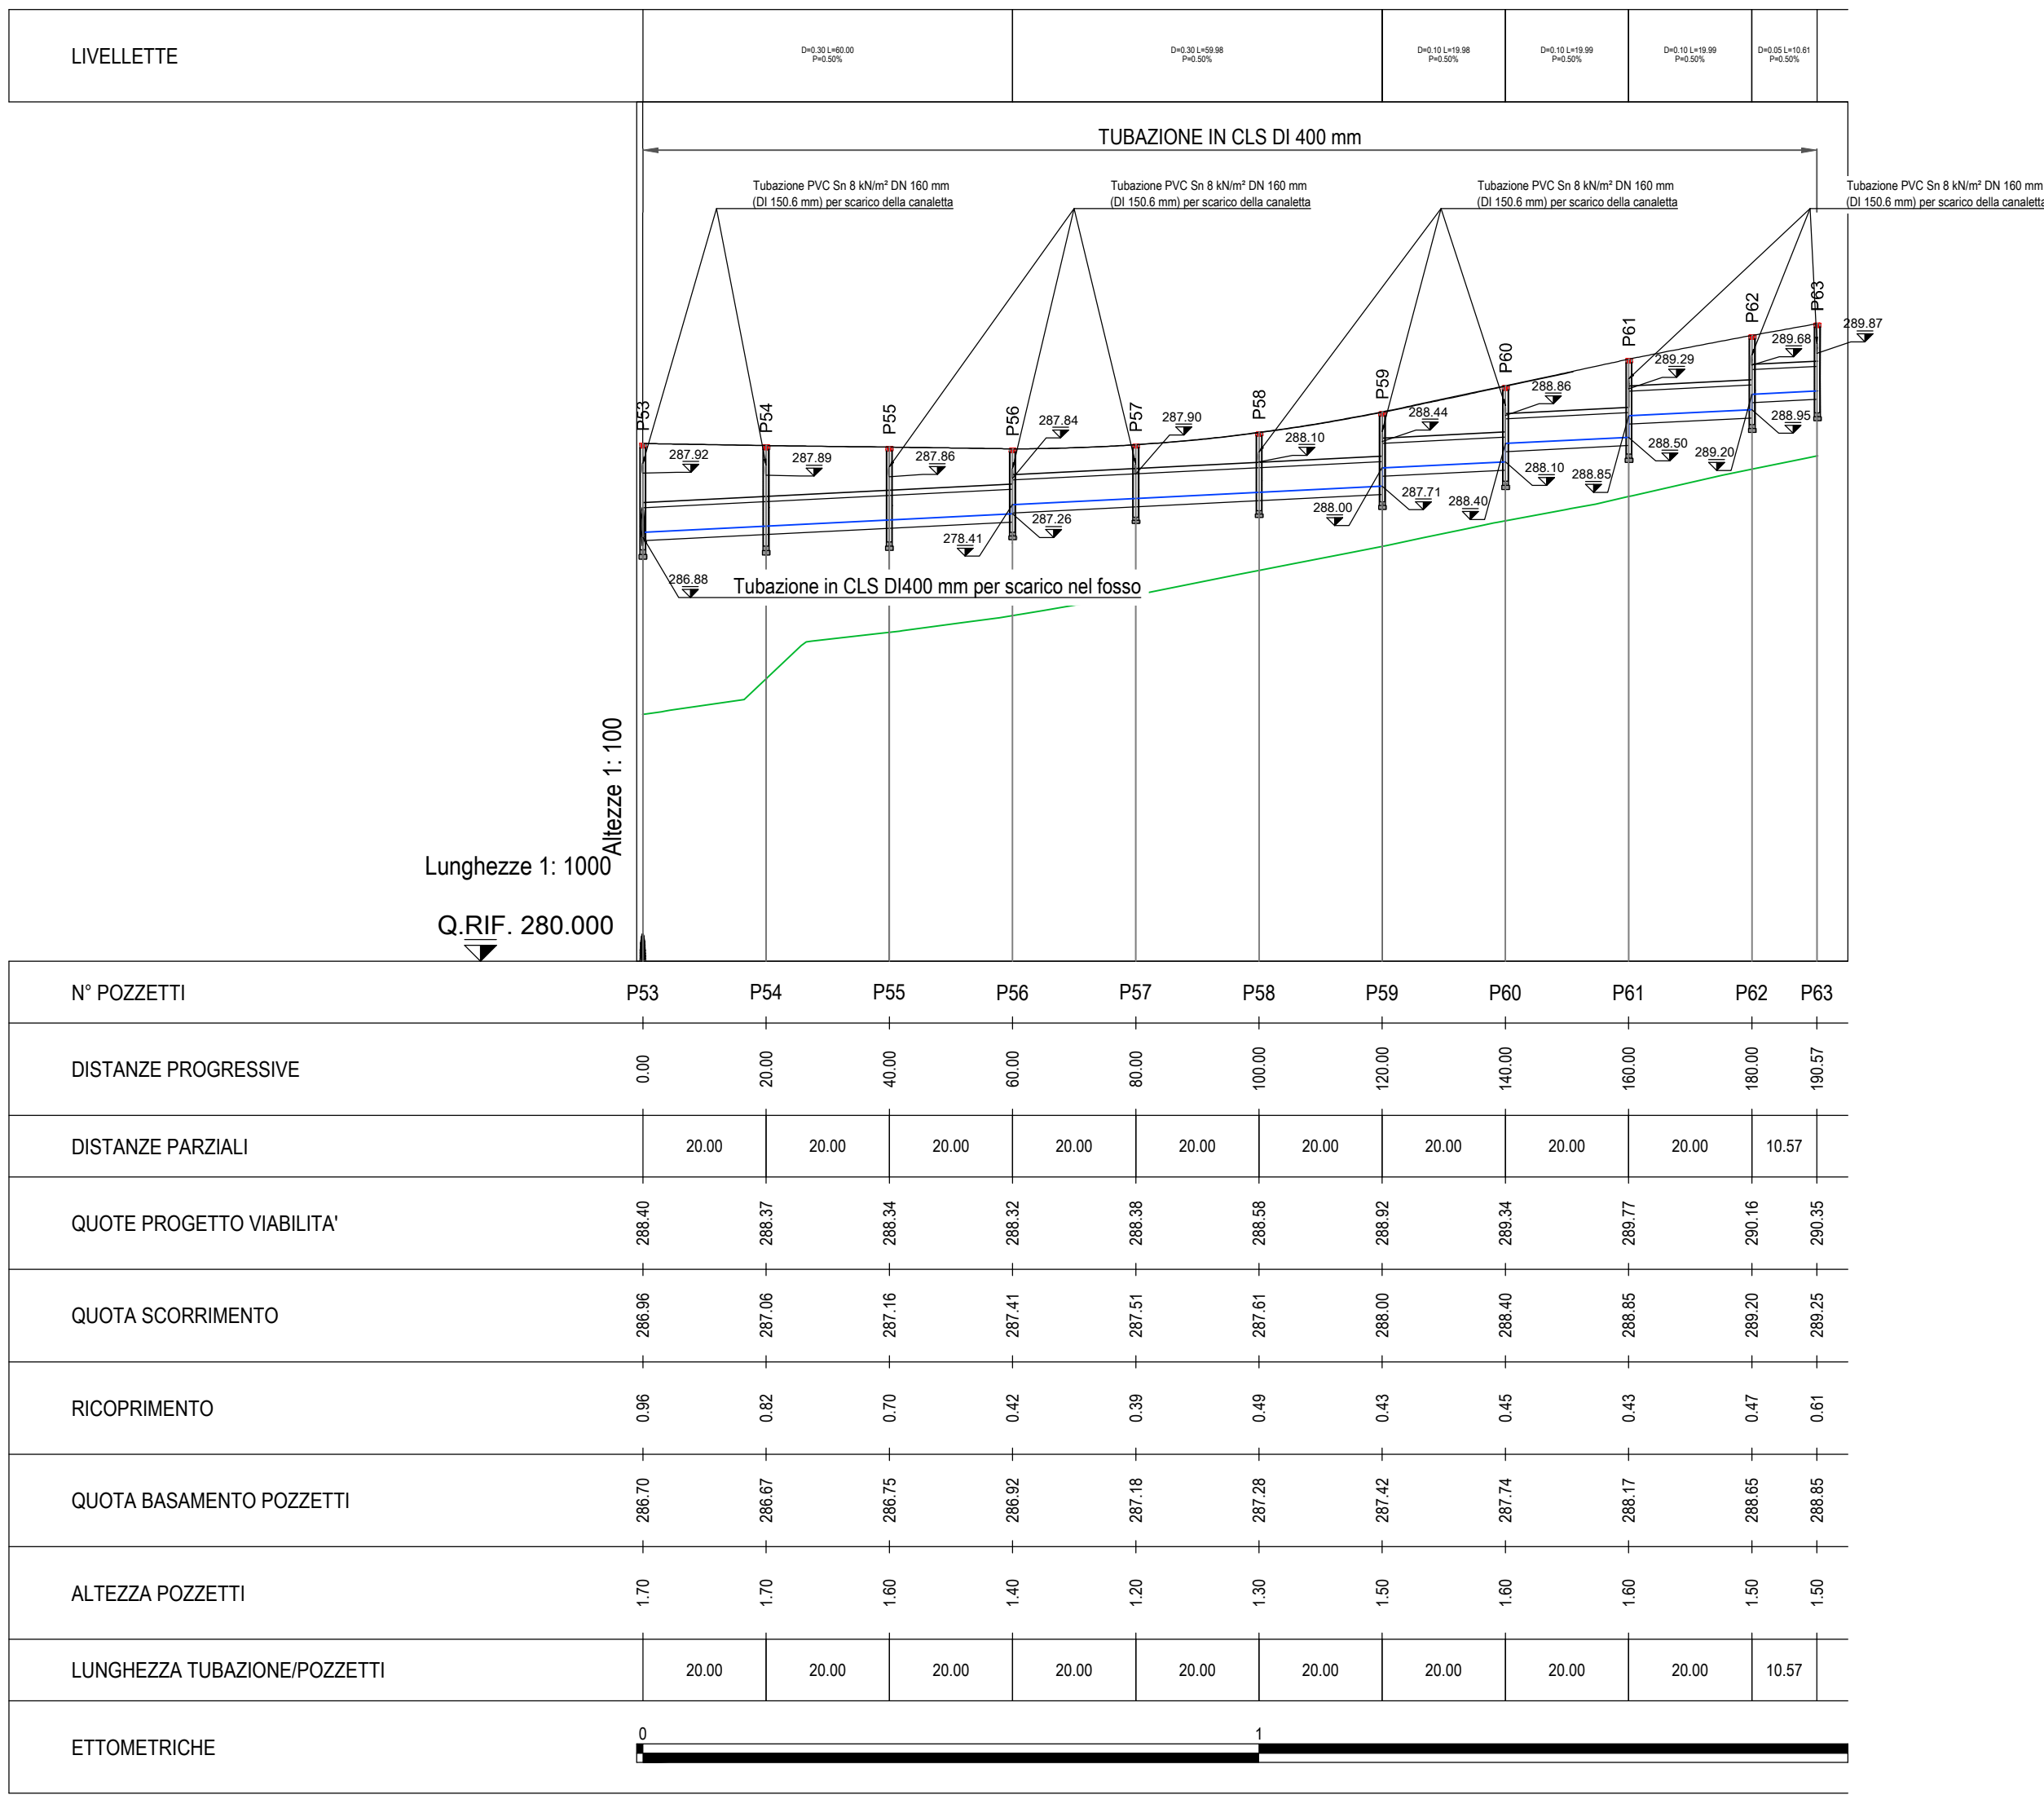

| Asse Pozzetti P2-P14 |            |            |  |
|----------------------|------------|------------|--|
| Nome Pozzetto        | Coord. X   | Coord. Y   |  |
| P2                   | 1481658.23 | 4439036.76 |  |
| P3                   | 1481673.61 | 4439049.55 |  |
| P4                   | 1481688.89 | 4439062.45 |  |
| P5                   | 1481704.06 | 4439075.49 |  |
| P6                   | 1481718.97 | 4439088.82 |  |
| P7                   | 1481733.57 | 4439102.48 |  |
| P8                   | 1481747.93 | 4439116.40 |  |
| P9                   | 1481761.78 | 4439130.83 |  |
| P10                  | 1481775.18 | 4439145.67 |  |
| P11                  | 1481788.23 | 4439160.82 |  |
| P12                  | 1481801.15 | 4439176.09 |  |
| P13                  | 1481813.85 | 4439191.54 |  |
| P14                  | 1481825.28 | 4439205.03 |  |

| Asse Pozzetti P15-P23 |            |            |  |
|-----------------------|------------|------------|--|
| Nome Pozzetto         | Coord. X   | Coord. Y   |  |
| P15                   | 1481694.25 | 4439055.98 |  |
| P16                   | 1481709.49 | 4439068.93 |  |
| P17                   | 1481724.64 | 4439081.99 |  |
| P18                   | 1481739.53 | 4439095.33 |  |
| P19                   | 1481754.03 | 4439109.11 |  |
| P20                   | 1481768.21 | 4439123.21 |  |
| P21                   | 1481781.93 | 4439137.76 |  |
| P22                   | 1481795.41 | 4439152.54 |  |
| P23                   | 1481808.59 | 4439167.54 |  |

| Asse Pozzetti P47-P50 |            |            |  |
|-----------------------|------------|------------|--|
| Nome Pozzetto         | Coord. X   | Coord. Y   |  |
| P47                   | 1482171.58 | 4439582.16 |  |
| P48                   | 1482184.50 | 4439597.42 |  |
| P49                   | 1482197.43 | 4439612.68 |  |
| P50                   | 1482211.58 | 4439629.46 |  |

| Asse Pozzetti P53-P63 |            |            |  |
|-----------------------|------------|------------|--|
| Nome Pozzetto         | Coord. X   | Coord. Y   |  |
| P53                   | 1482221.87 | 4439655.43 |  |
| P54                   | 1482234.57 | 4439670.87 |  |
| P55                   | 1482247.26 | 4439686.33 |  |
| P56                   | 1482259.53 | 4439702.12 |  |
| P57                   | 1482271.50 | 4439718.14 |  |
| P58                   | 1482283.05 | 4439734.47 |  |
| P59                   | 1482294.18 | 4439751.09 |  |
| P60                   | 1482304.92 | 4439767.96 |  |
| P61                   | 1482315.32 | 4439785.04 |  |
| P62                   | 1482325.13 | 4439802.47 |  |
| P63                   | 1482330.19 | 4439811.75 |  |