

RAMPA UNIDIREZIONALE B - VISTA.1/2










RAMPA UNIDIREZIONALE B - VISTA 2/2

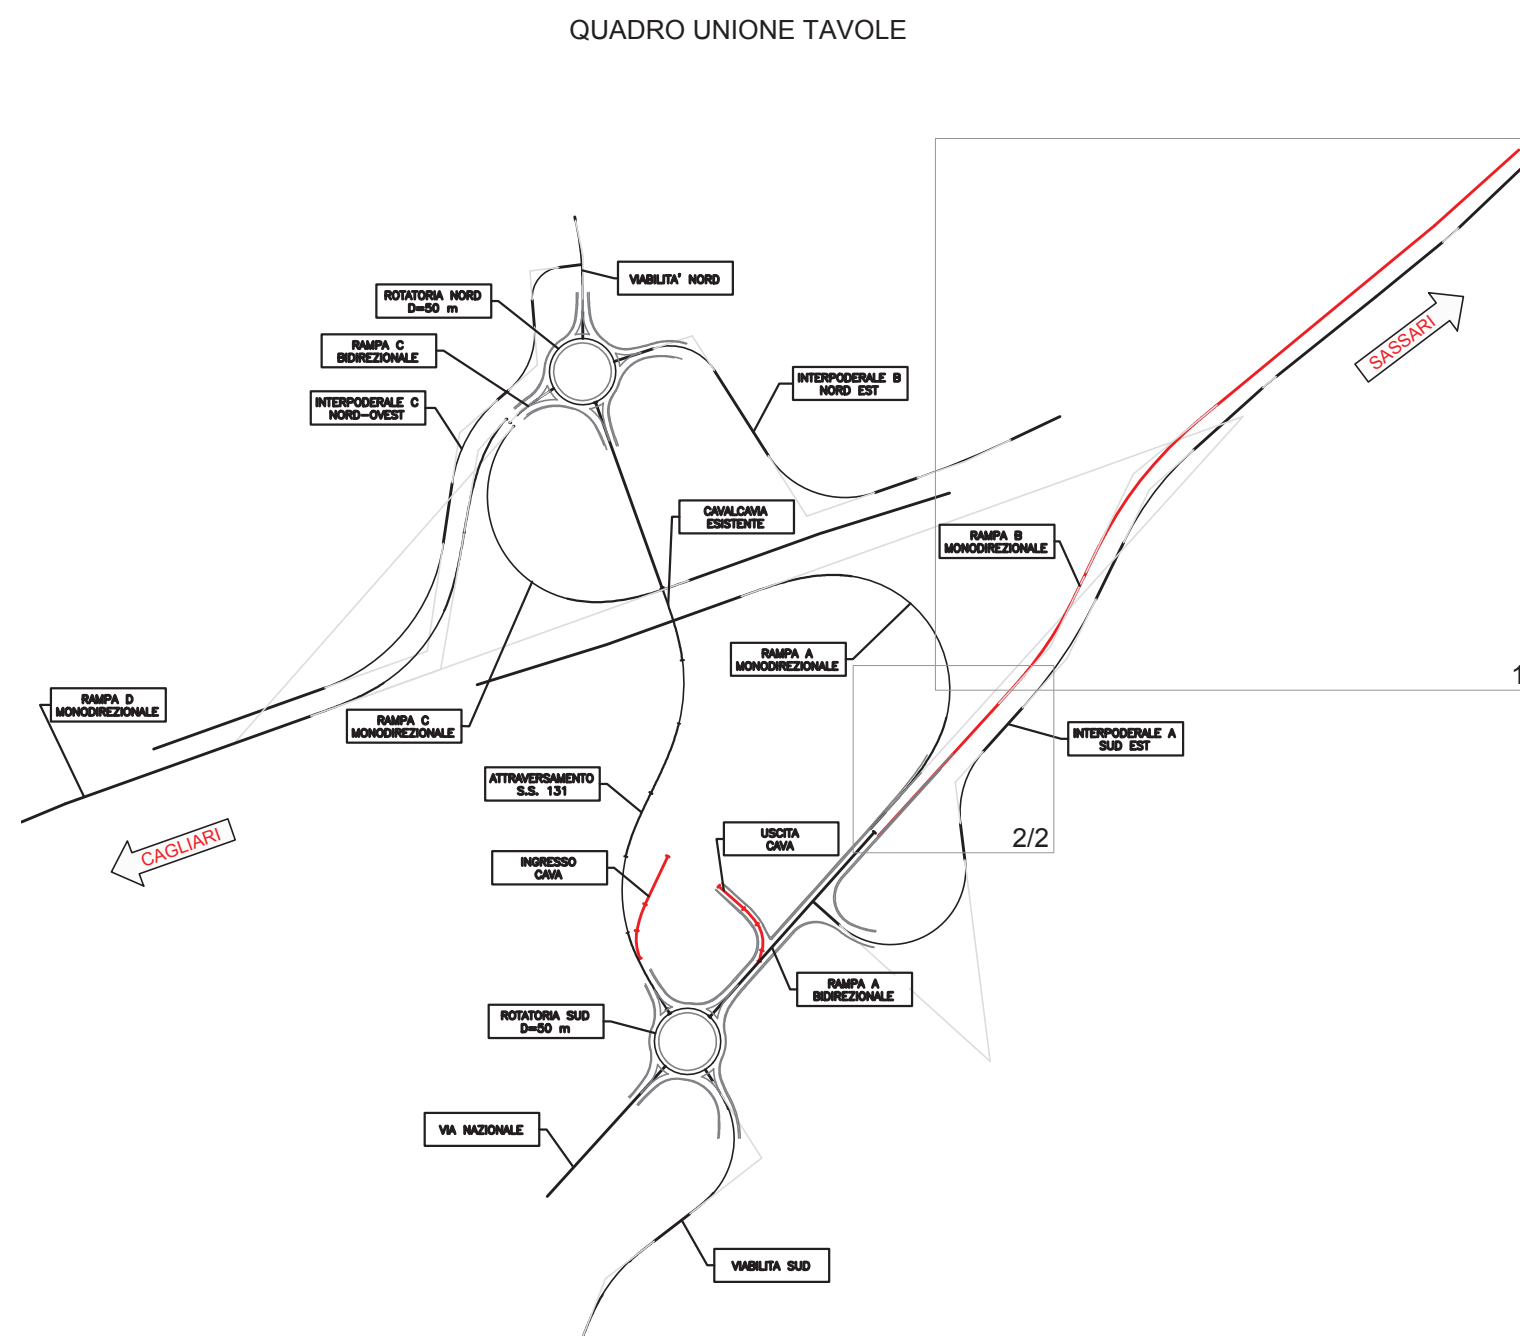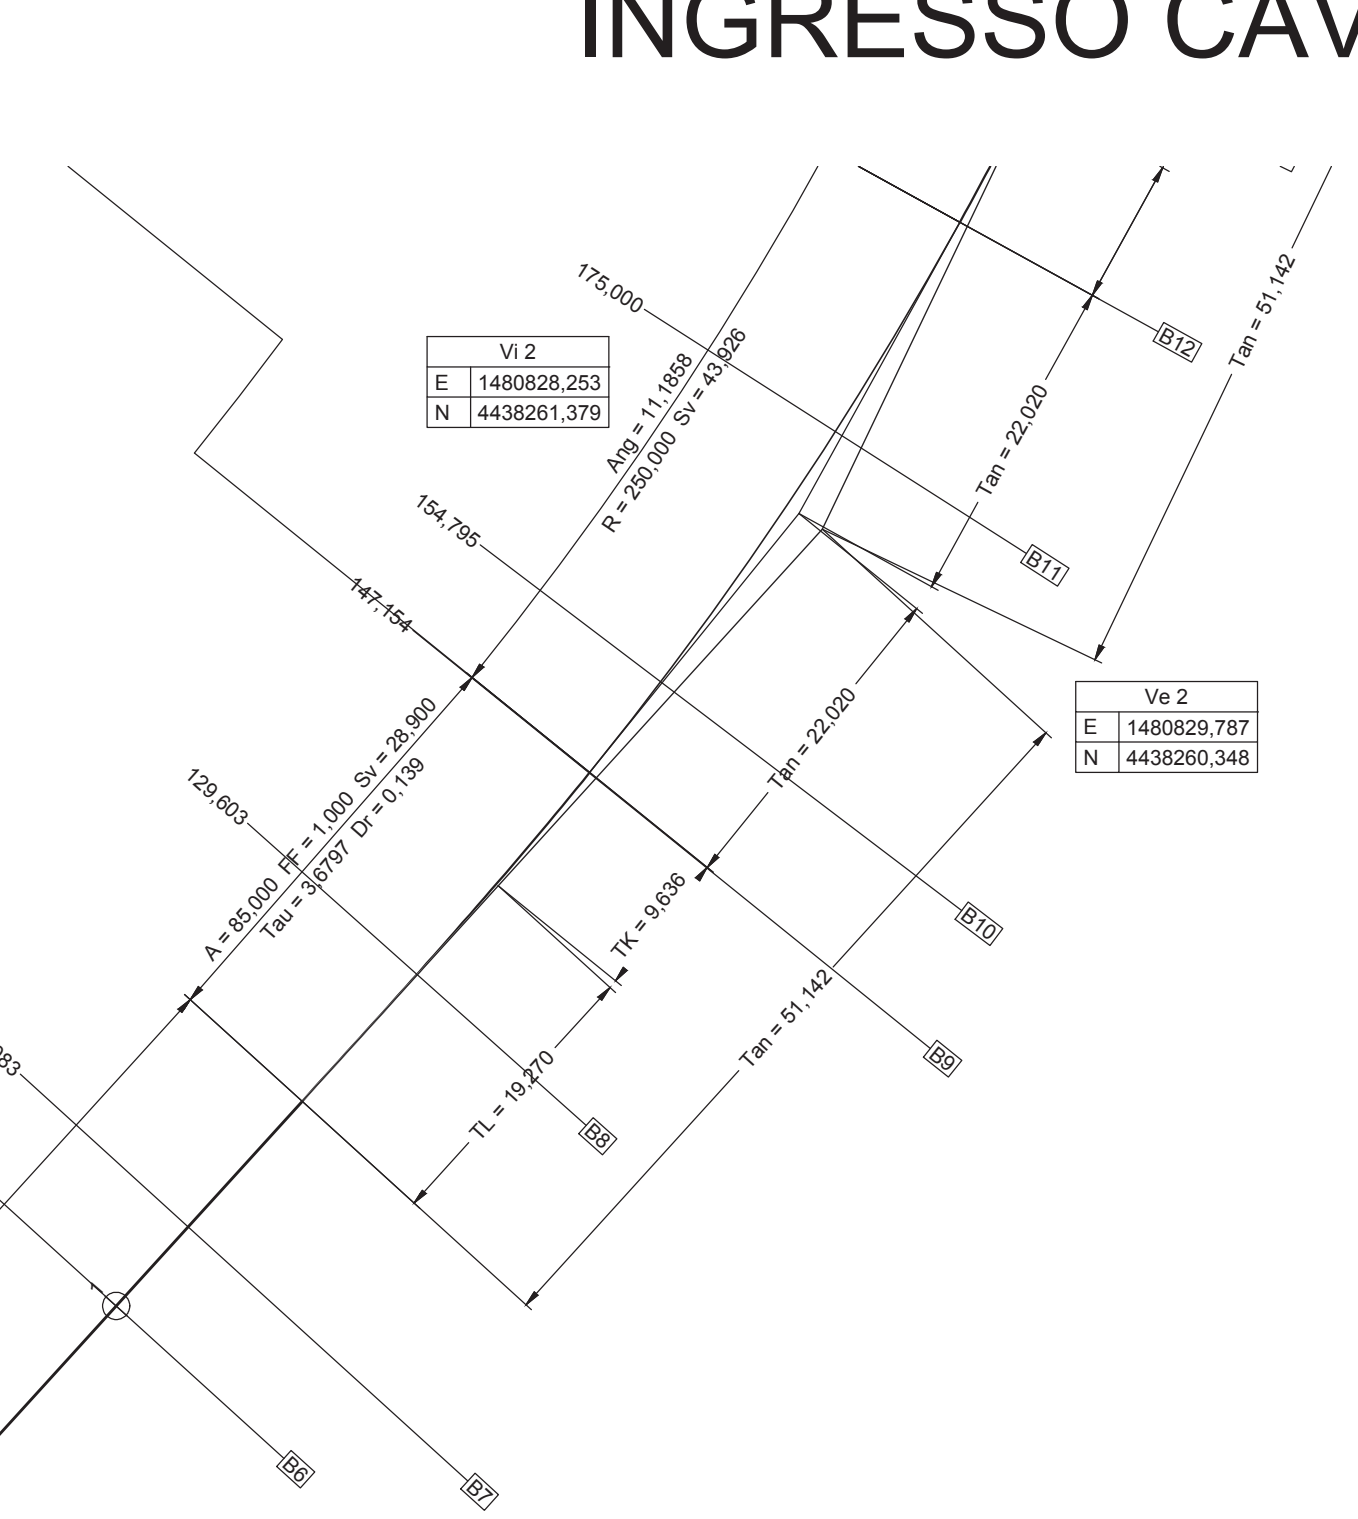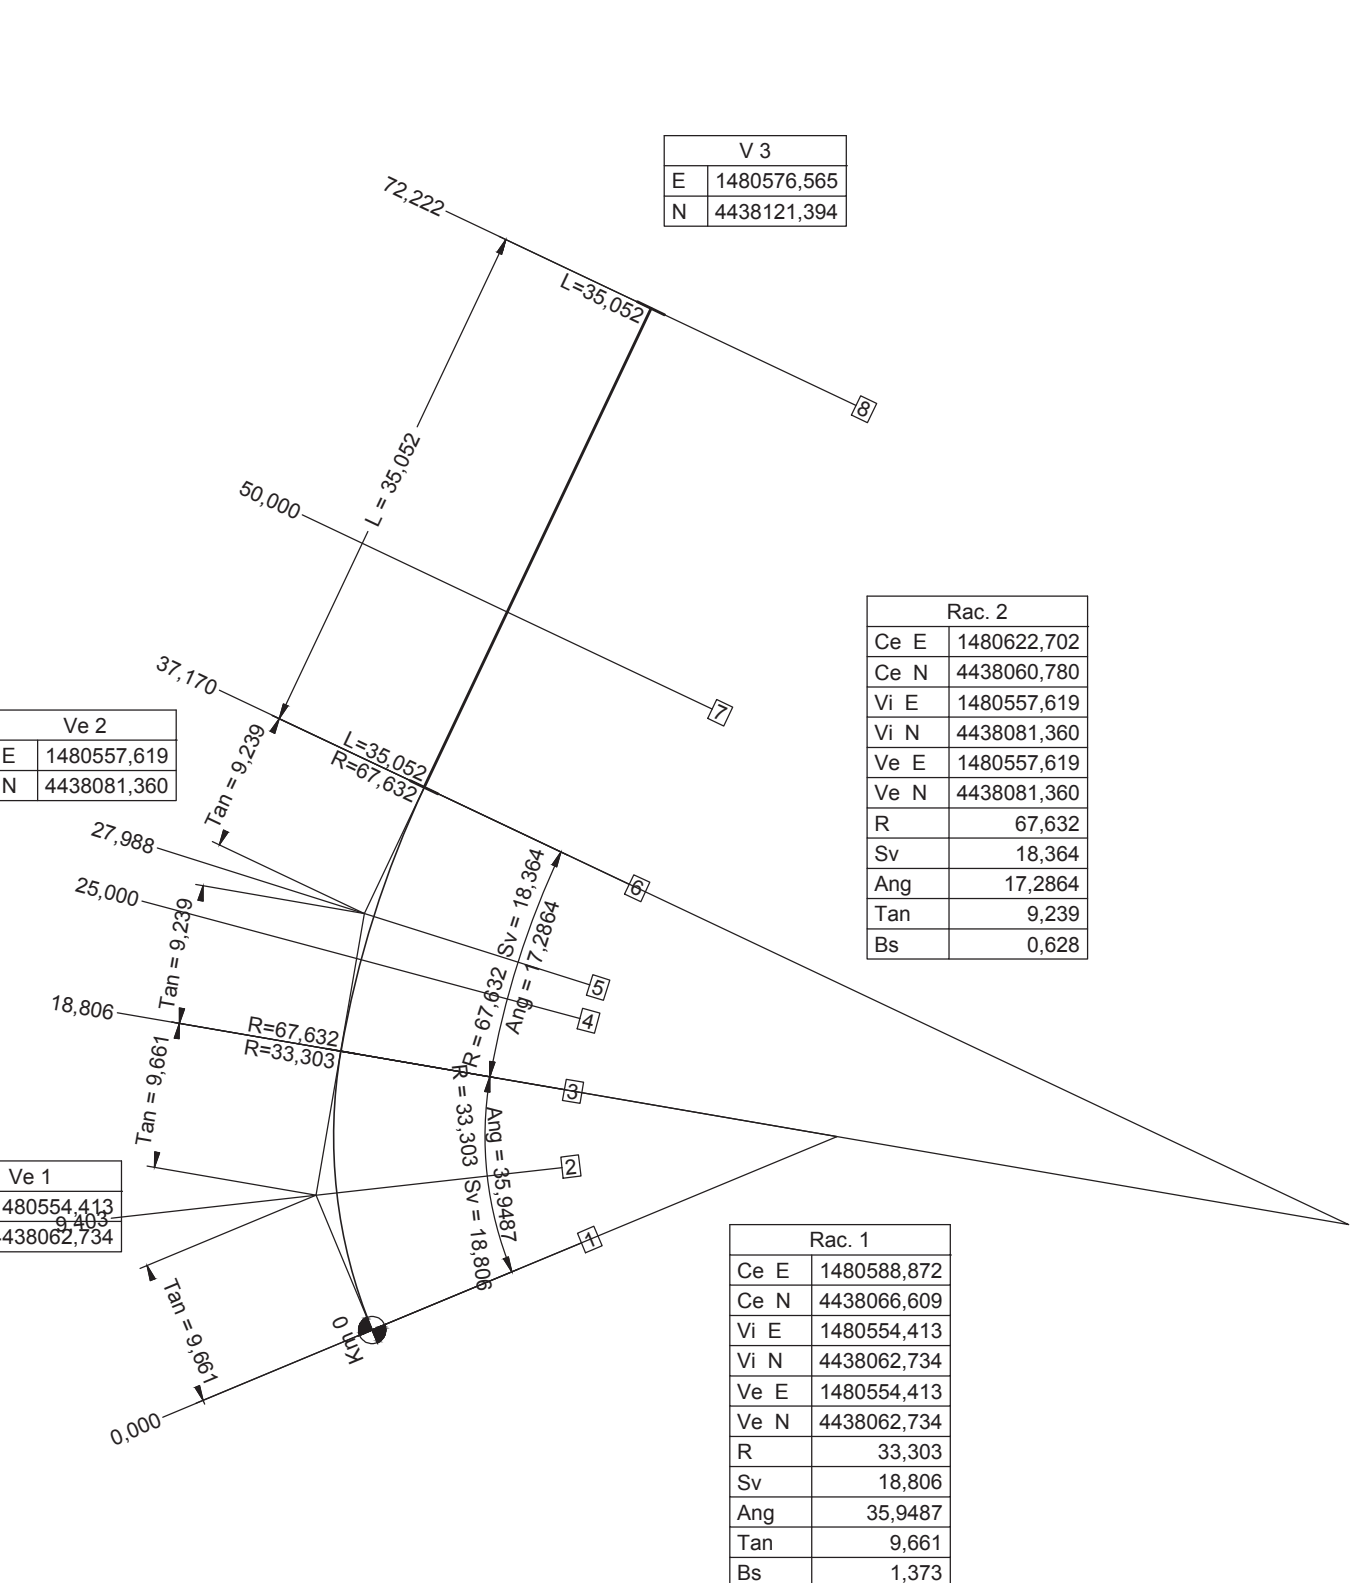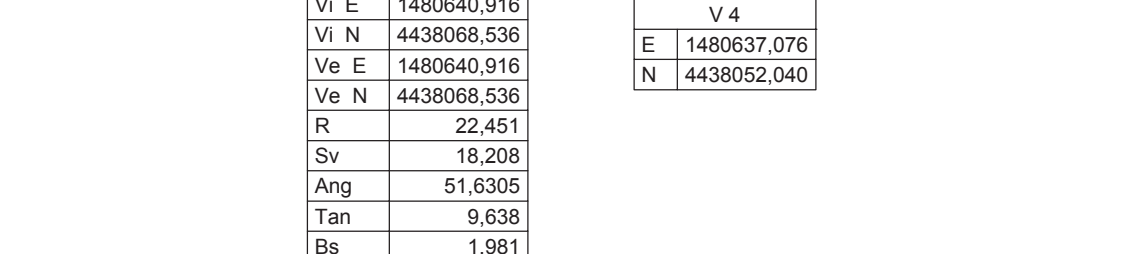

 Direzione Progettazione e Realizzazione Lavori			
S.S.131 DI "CARLO FELICE" Adeguamento e messa in sicurezza della S.S.131 Risoluzione dei nodi critici 2° stralcio dal km 108+300 al km 158+000			
PROGETTO ESECUTIVO			
CA284			
R.T.I. di PROGETTO: Mandataria  PROITER Via G.B. Sommariva n°9 10123 - Milano email: info@proiter.it	Mandante  Via Arona n°2 00198 Roma email: info@ferrovie.it		
PROGETTI: Ing. Riccardo Formisani - Pro. Ter. int. (Integratore prestazioni specialistiche) Ordine Ing. di Milano n. 10945 Ing. Nicola d'Allesandro - Adde. progetto int. Ordine Ing. di Argento n. 4095 IL GEOLOGO Dott. Gaio Massimo Mezzanocchia - Pro. Ter. int. Albo Doc. Leonardo n. 3492			
 			
COORDINATORE IN CARICA IN FASE DI PROGETTAZIONE Ing. Diego Ciccarelli Ordine Ing. di Milano n. 15813			
VISTO IL RESP. DEL PROCEDIMENTO Dott. Ing. Salvatore Frasca			
PROTOCOLLO	DATA		
NUOVI SVINCOLI Nuovo svincolo di Pailautiano al km 120+000 Planimetria di Paullautiano - Tav. 2 di 7			
CODICE PROGETTO PROGETTO LV. PROJ. IL PROJ.	NOVE FILE VIPOIS01TRAPT02C CODICE (LAZI.) V01PIS001TRAPT02	REVISIONE C	SCALA 1:500
D C B A REV.	REVISIONE PER ISTRUTTORIA, VERIFICA E CONTROLLI D.LGS. 35/13 Emissione per controllo D.LGS. 35/2013 DESCRIZIONE	Agosto 2020 Marzo 2021 Novembre 2021 DATA	ING. G. D'ALLESANDRO ING. M. CARLINO ING. M. CARLINO ING. M. CARLINO ING. M. CARLINO REDACTO VERIFICATO APPROVATO