




SEZ. N° 137
PROGRESSIVA=19+000,000

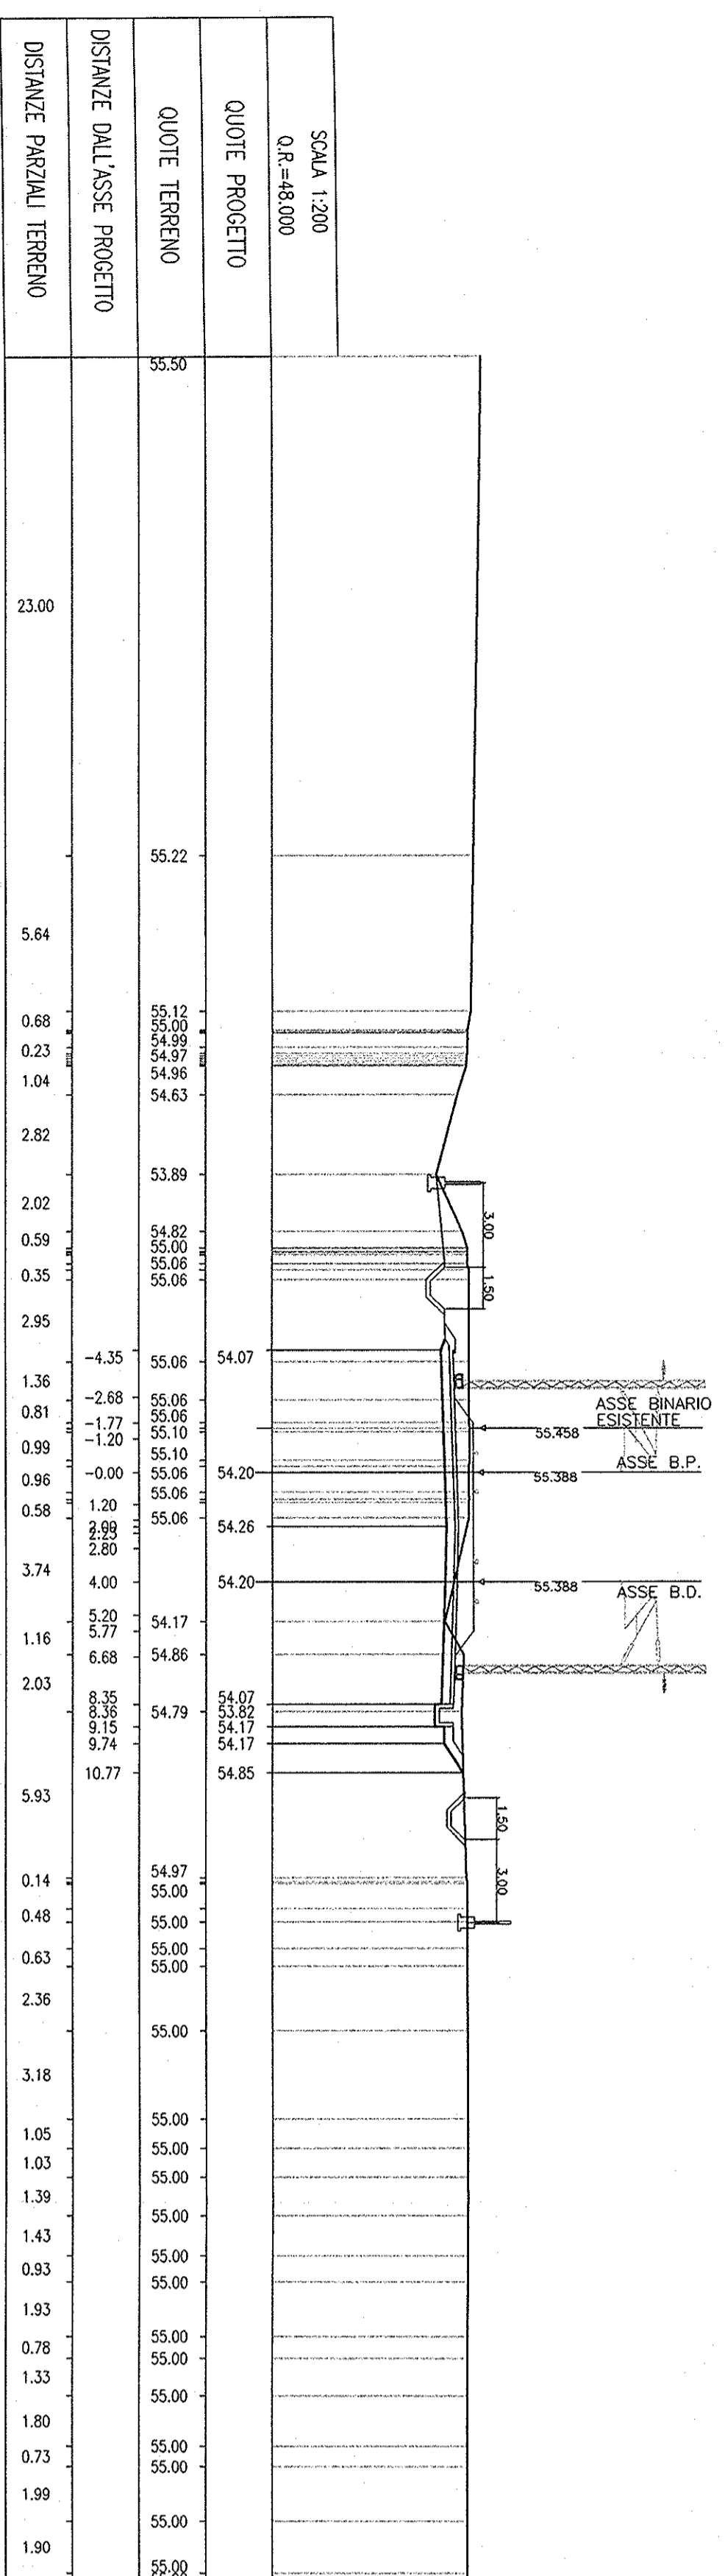


SEZ. N° 138
PROGRESSIVA=19+200,000

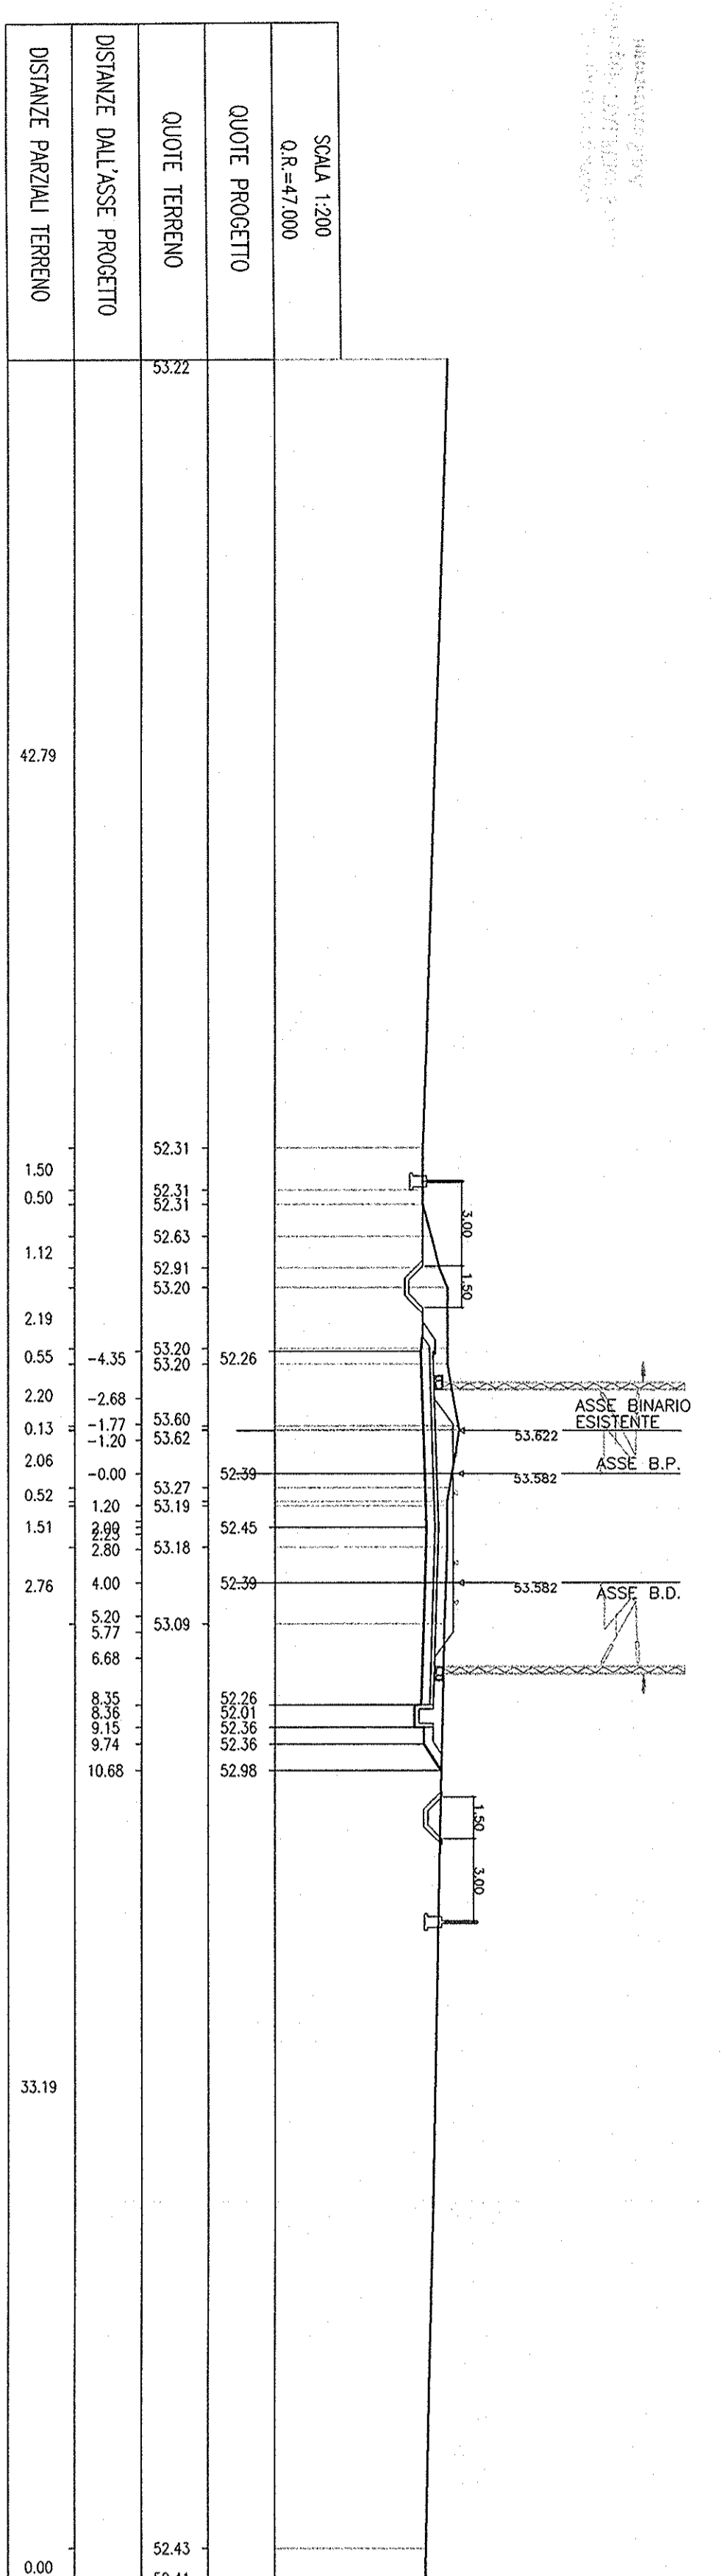


SEZ. N° 139
PROGRESSIVA=19+400,000

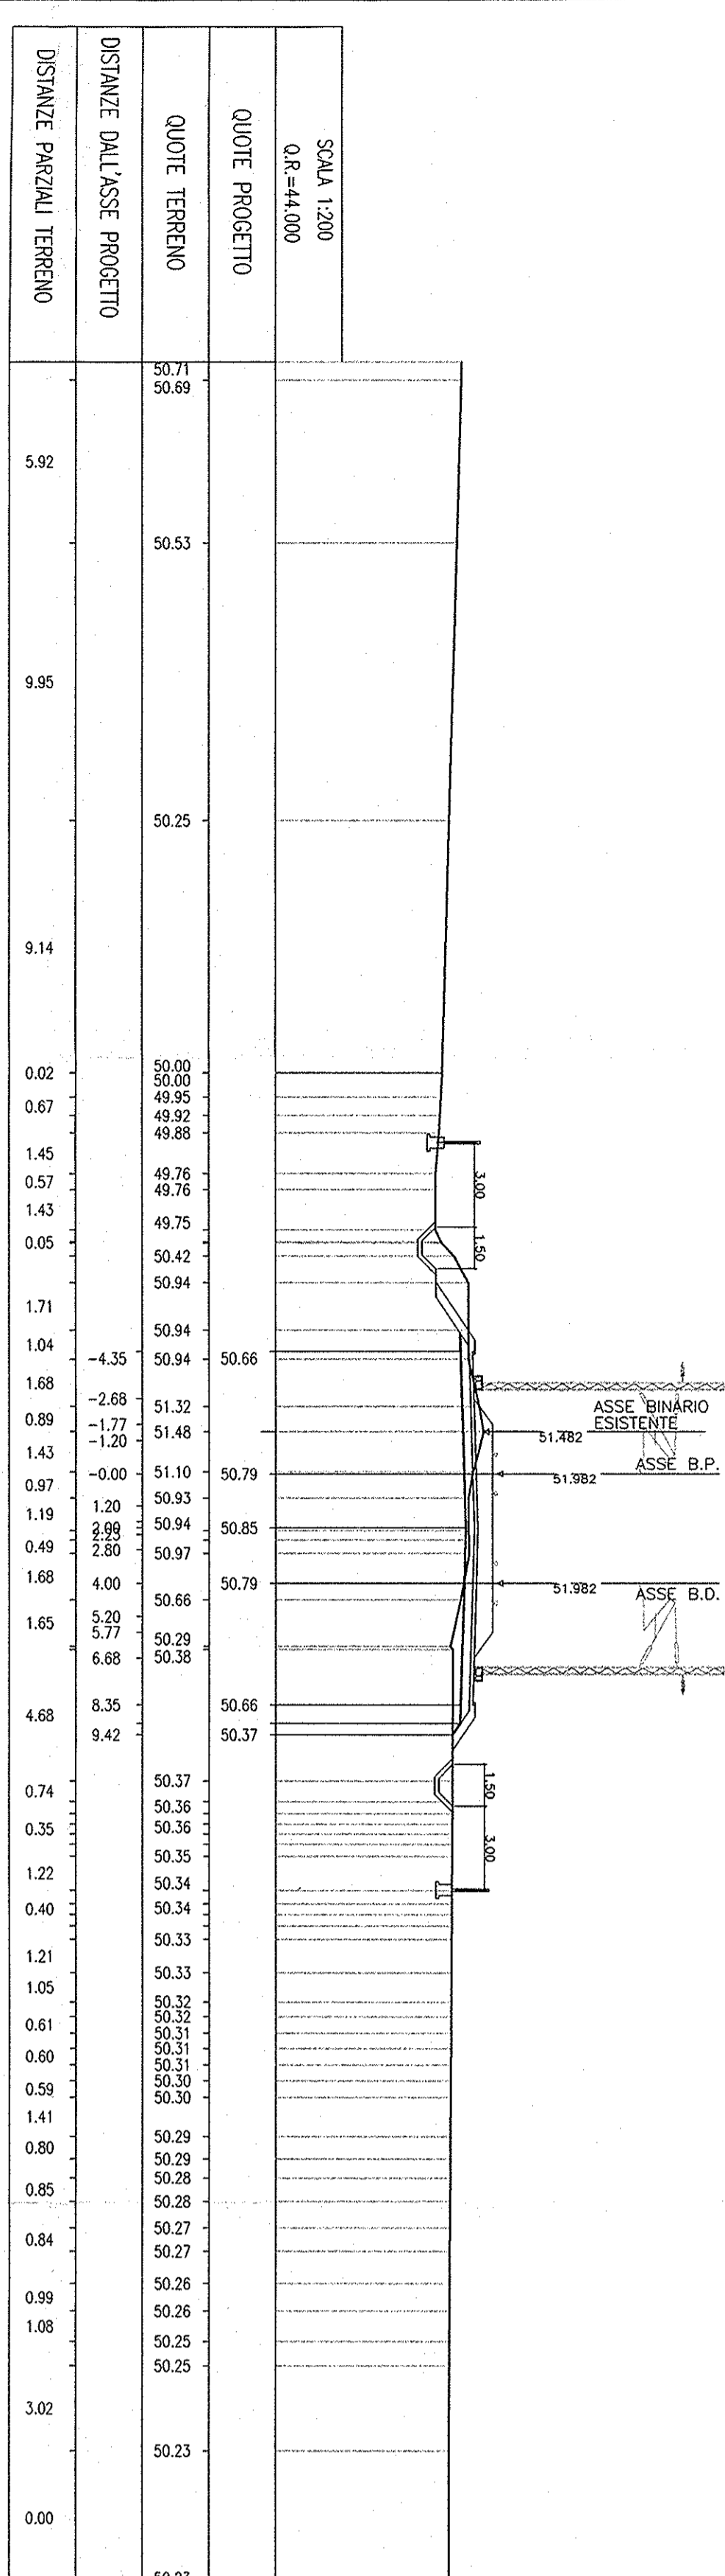

SEZ. N° 140
PROGRESSIVA=19+600,000

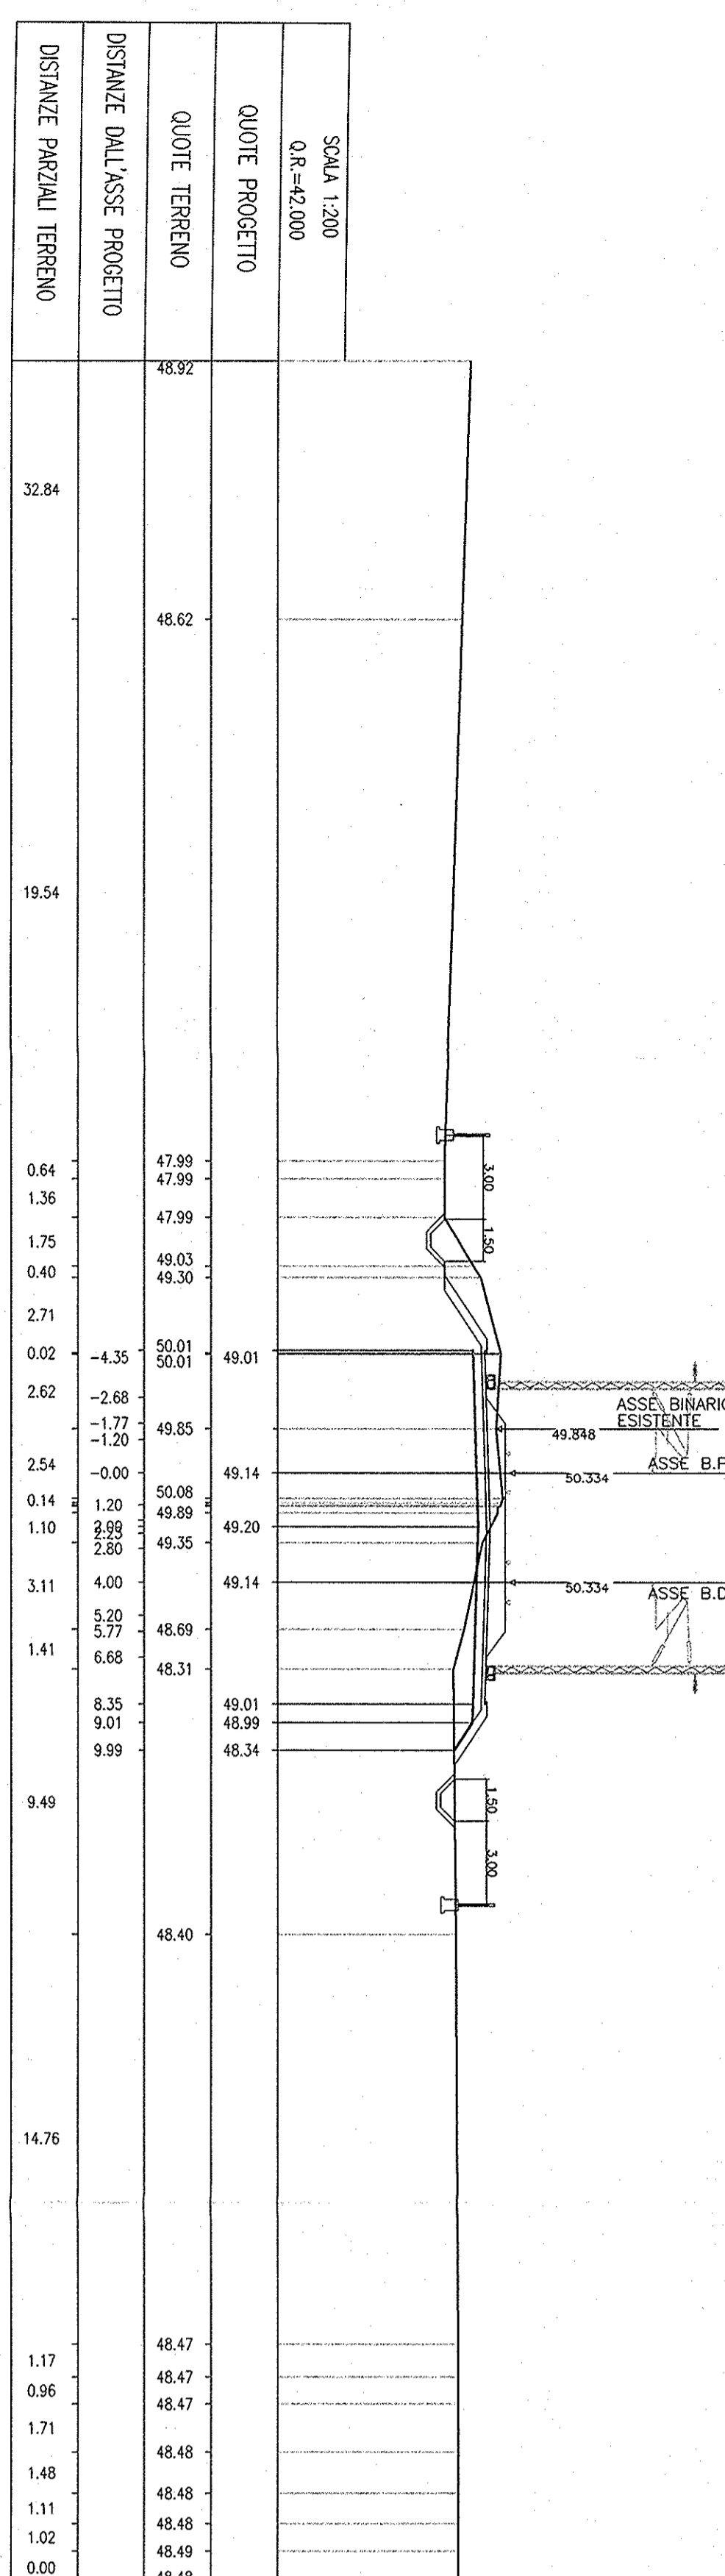

SEZ. N° 141
PROGRESSIVA=19+700,000

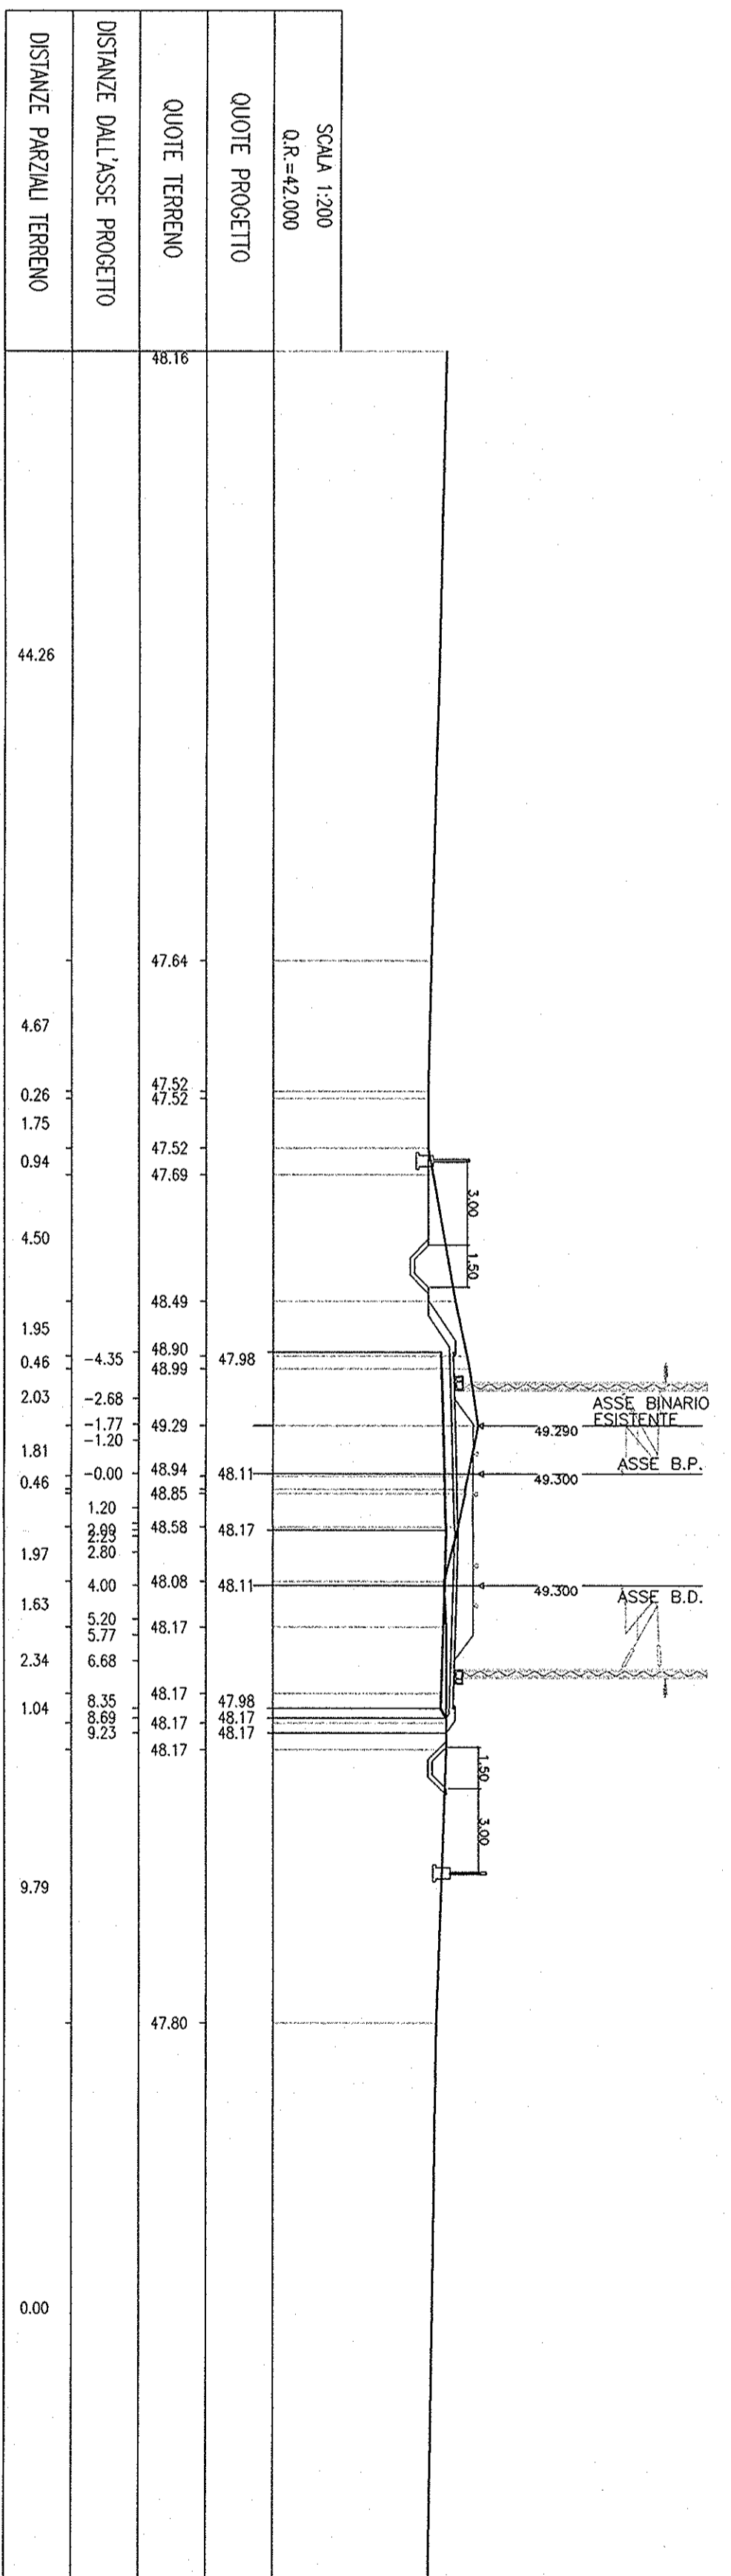

SEZ. N° 142
PROGRESSIVA=19+800,000

