



PIANTA FONDAZIONI da 'P.4' a 'Sp.C2'

Scala 1:200

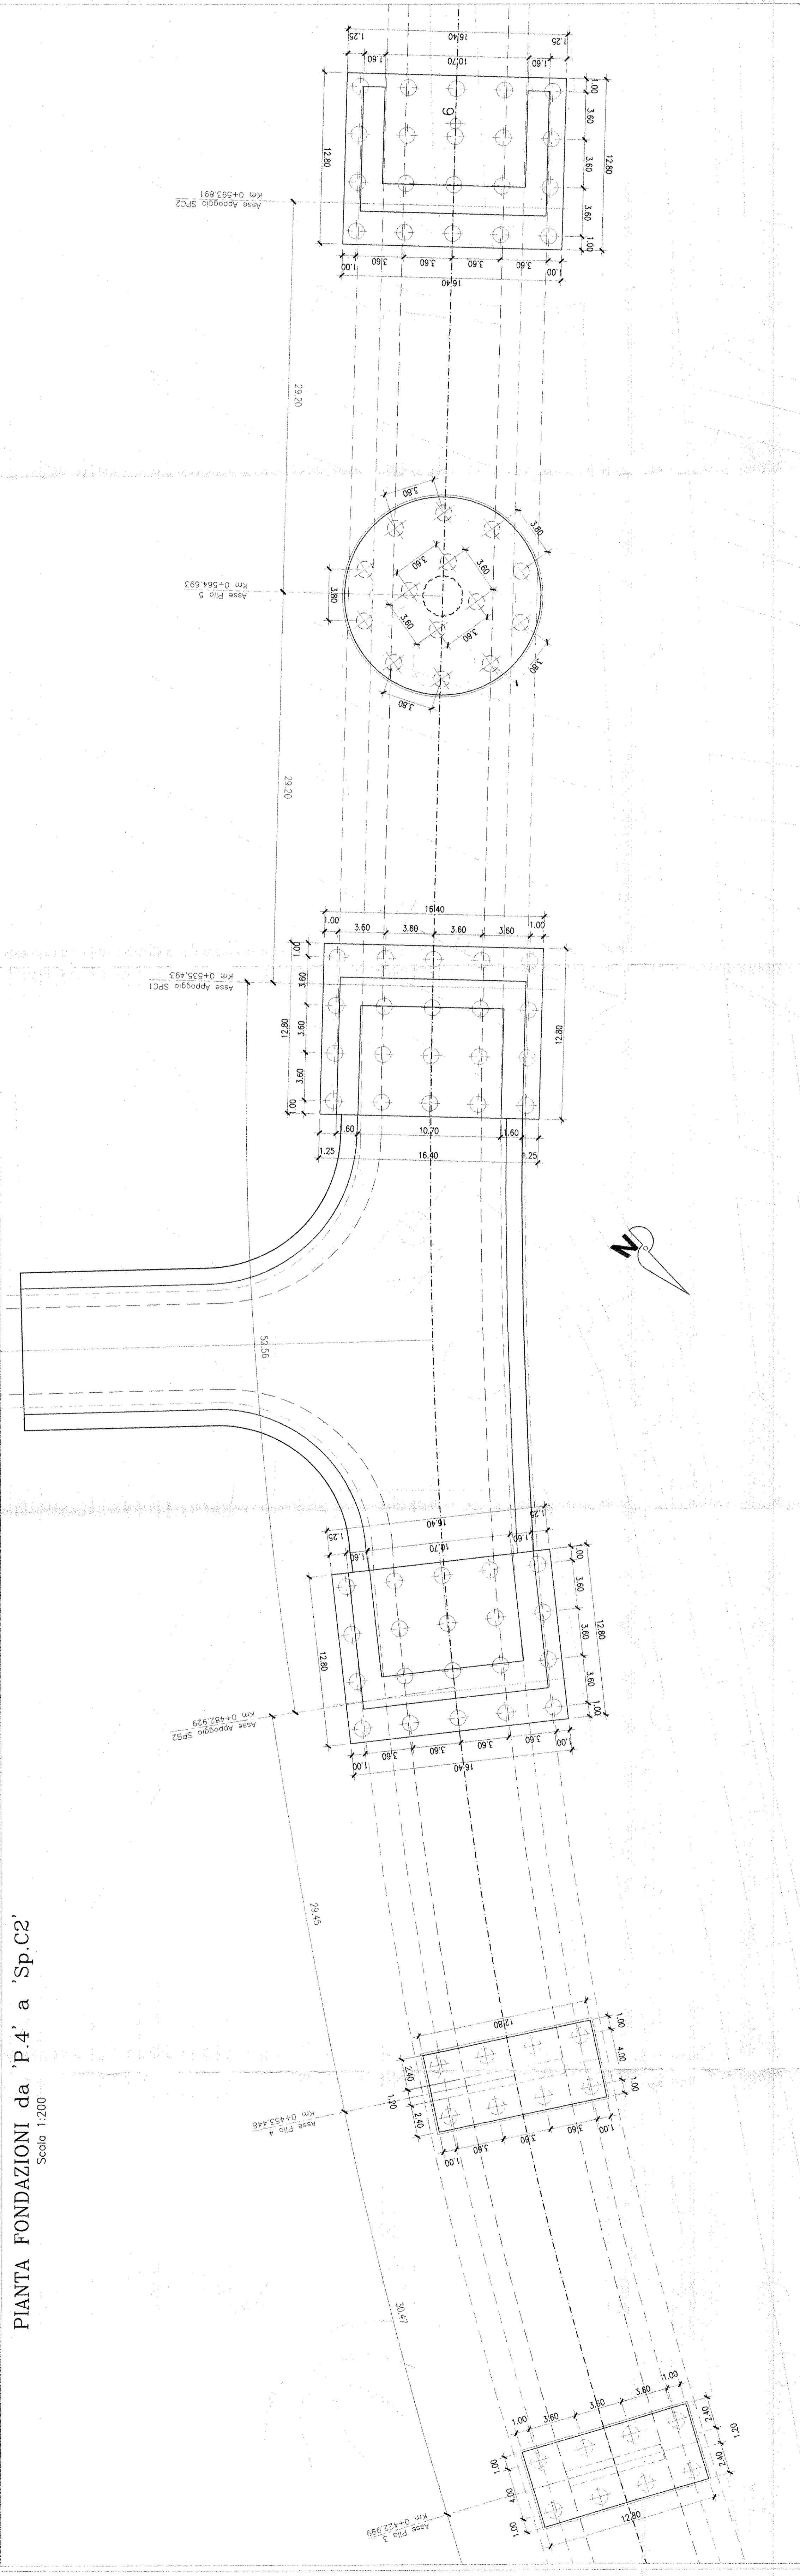


PIANTA IMPALCATO da 'P.4' a 'Sp.C2'

Scala 1:200

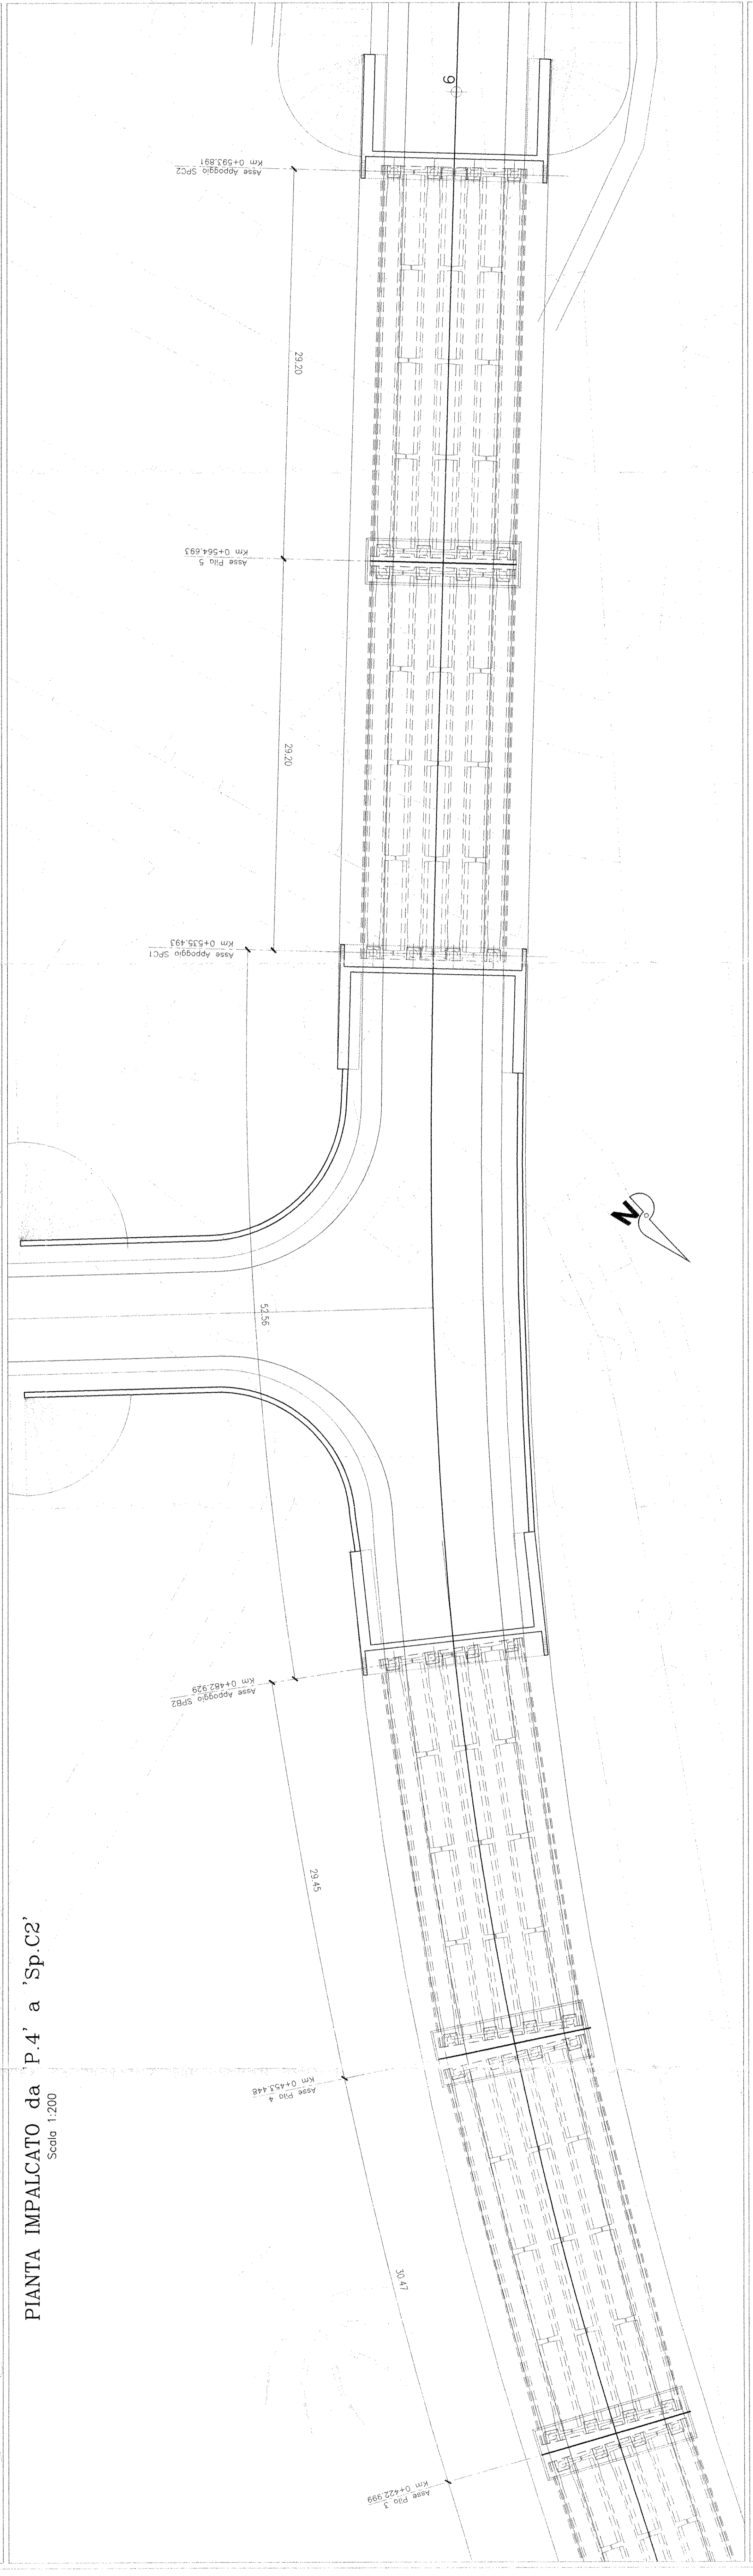

SEZIONE LONGITUDINALE da 'P.4' a 'Sp.C2'

Scala 1:200

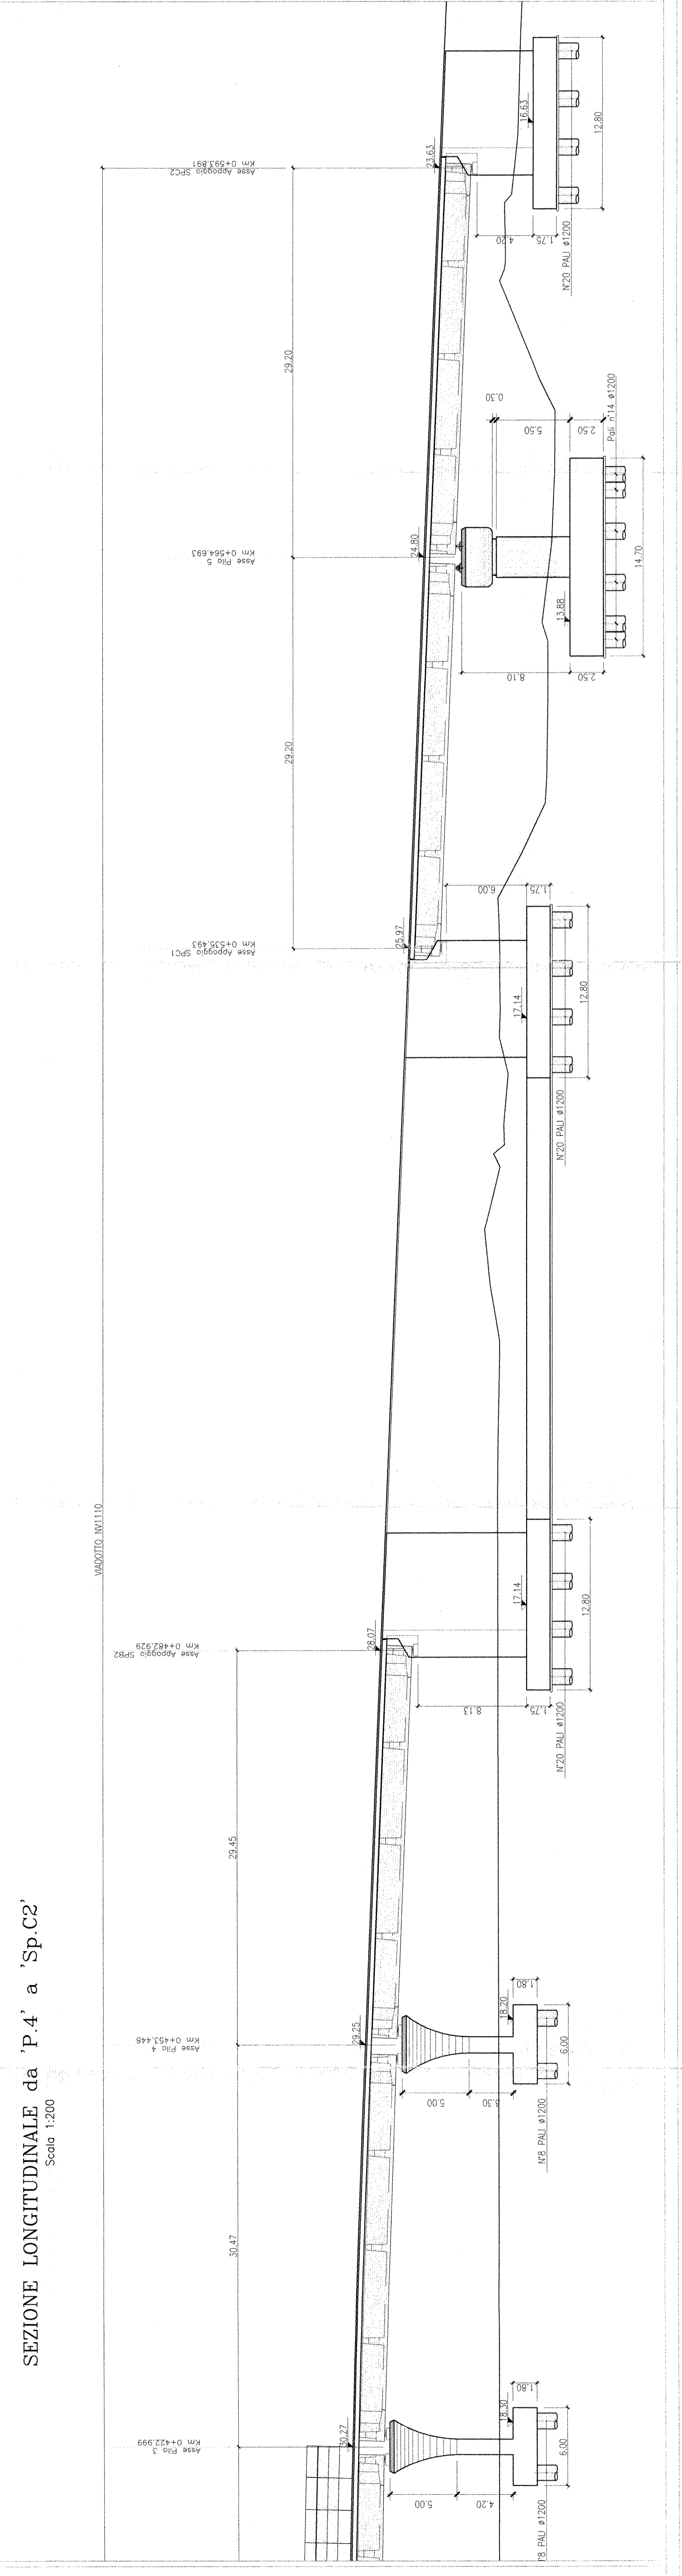

SEZIONE TIPO

Scala 1:100

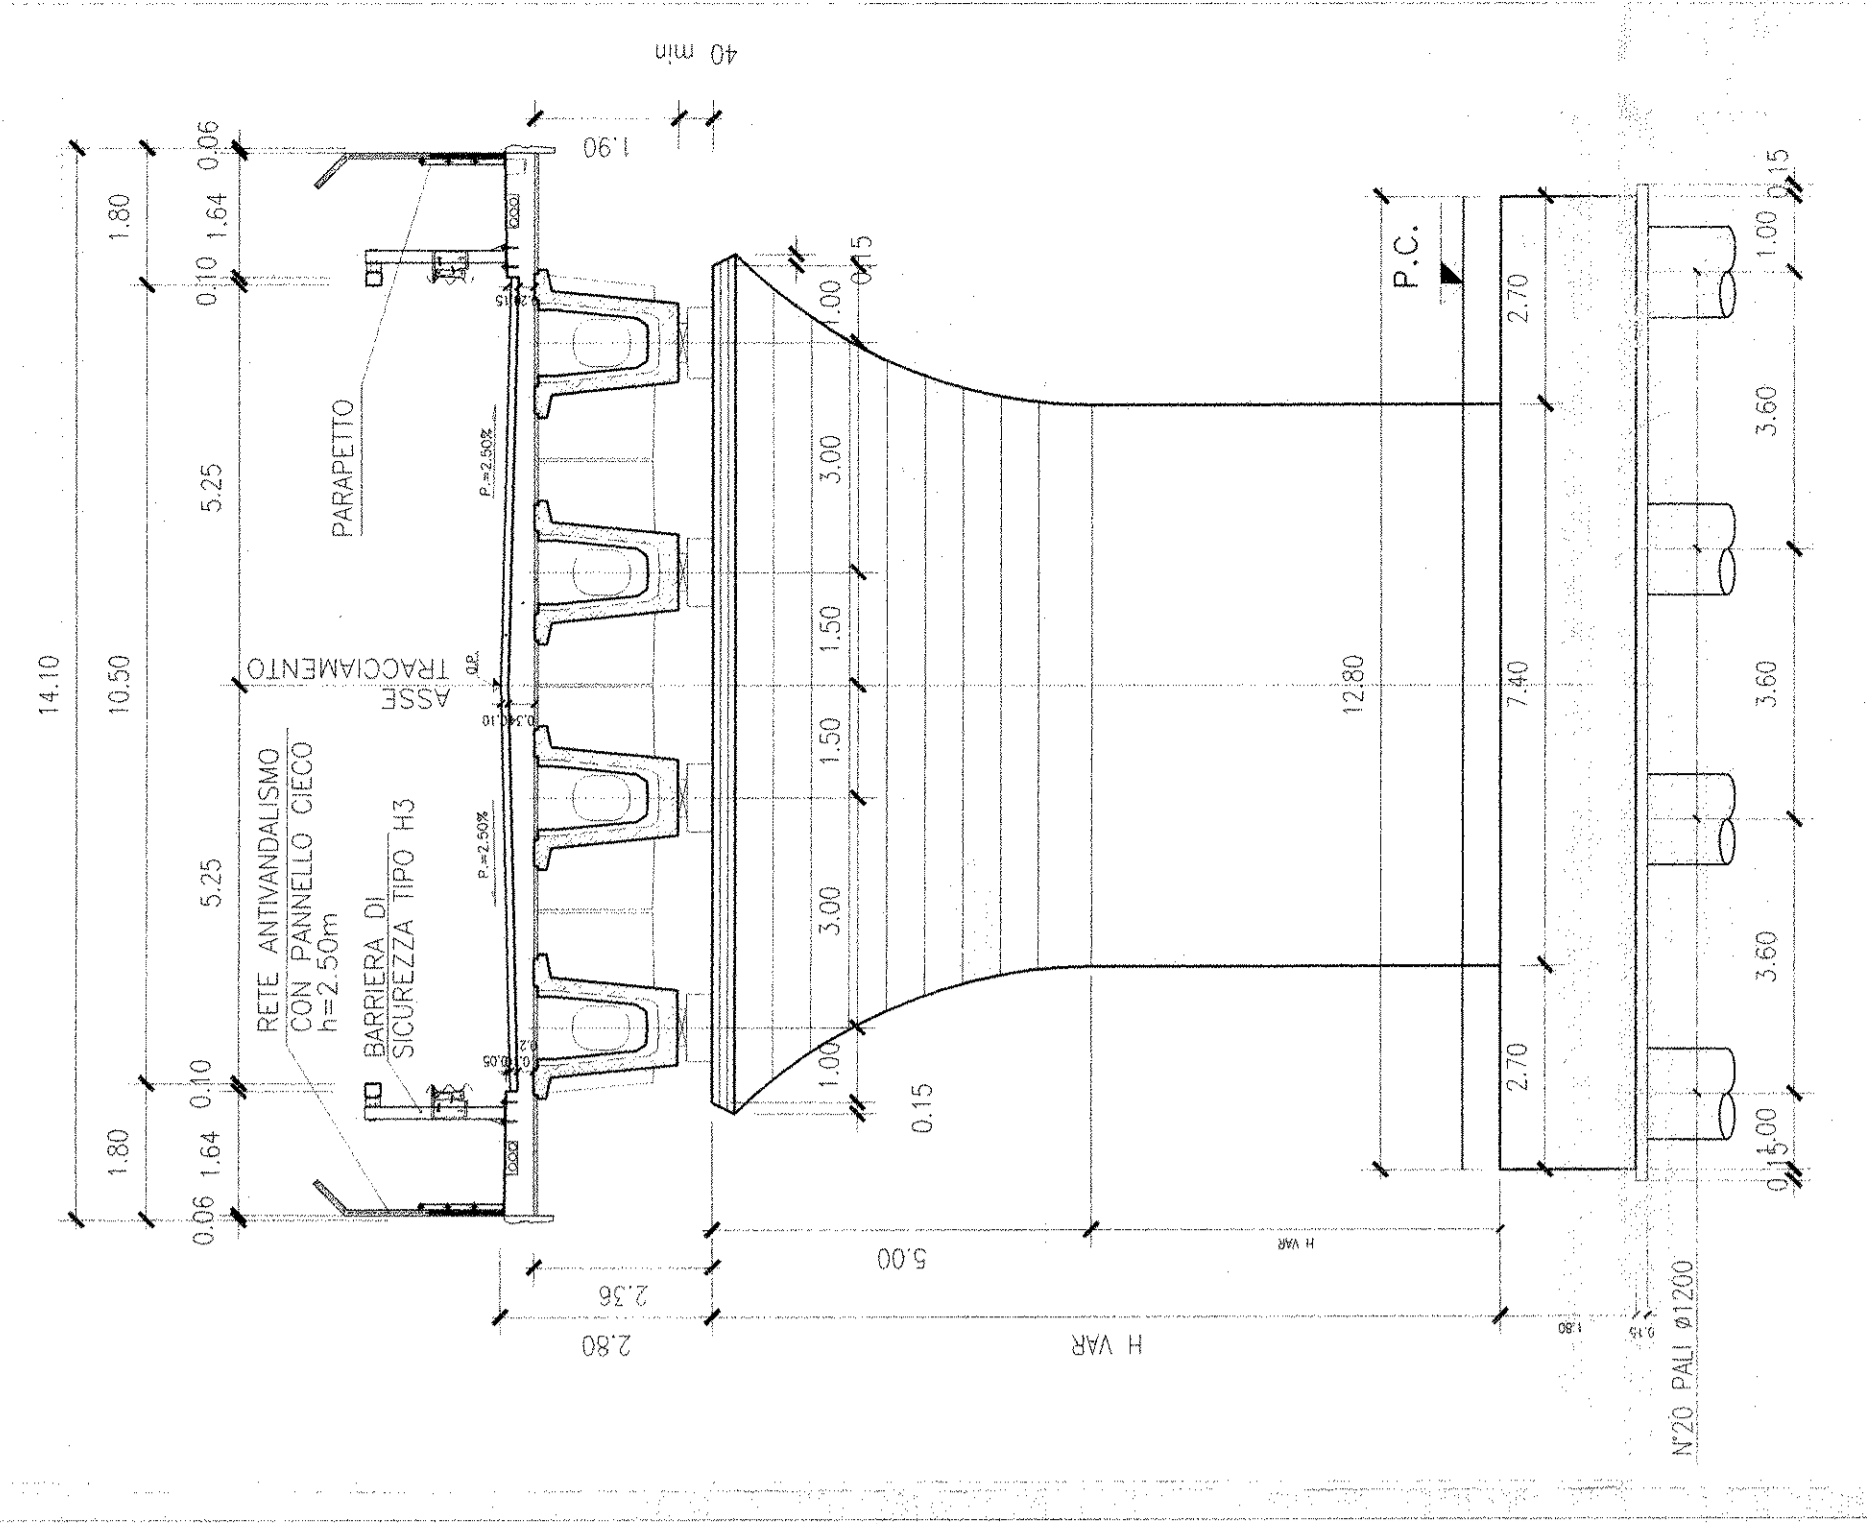


TABELLA MATERIALI


ACCIAIO


COMMITTENTE
RFI
 GRUPPO FERROVIE DELLO STATO

PROGETTAZIONE
ITALFERR
 GRUPPO FERROVIE DELLO STATO

INFRASTRUTTURE FERROVIARIE STRATEGICHE DEFINITE DALLA
 LEGGE OBIETTIVO N. 443/01

PROGETTO PRELIMINARE

NUOVO COLLEGAMENTO PALERMO - CATANIA
 RADDOPPIO DELLA TRATTA BICOCCA-CATENANUOVA

NV1110 - Ponte stradale progr. km 35+480.00

Piante fondazioni ed impalcato, sezioni longitudinale e trasversale (ov. 2/2)

SCALA: 1:200

Rev.	Descrizione	Redatto	Data	Verificato	Data	Approvato	Data	Autore
A	EMISSIONE ESECUTIVA	F. Basso	Mar 2011	F. Basso	Mar 2011	A. Vignone	Mar 2011	
R	REVISIONI							

COMMESSA LOTTO FASE ENTE TIPO DOC. OPERAZIONE/PROG. REV.

RSJ1 01 R 79 AZ NV1110 002 A

FILE: R\FERROVIE\NV1110\02\A.DWG