

ALIMENTAZIONE SIAP 30kVA

QUP	QPriv-IS	(L800xP800xH2200 - 300kg)
-----	----------	---------------------------

QUE QEss-IS (L1600xP800xH2200 - 300kg)

Rif. RIFASAMENTO (L700xP700xH1800 - 250kg)

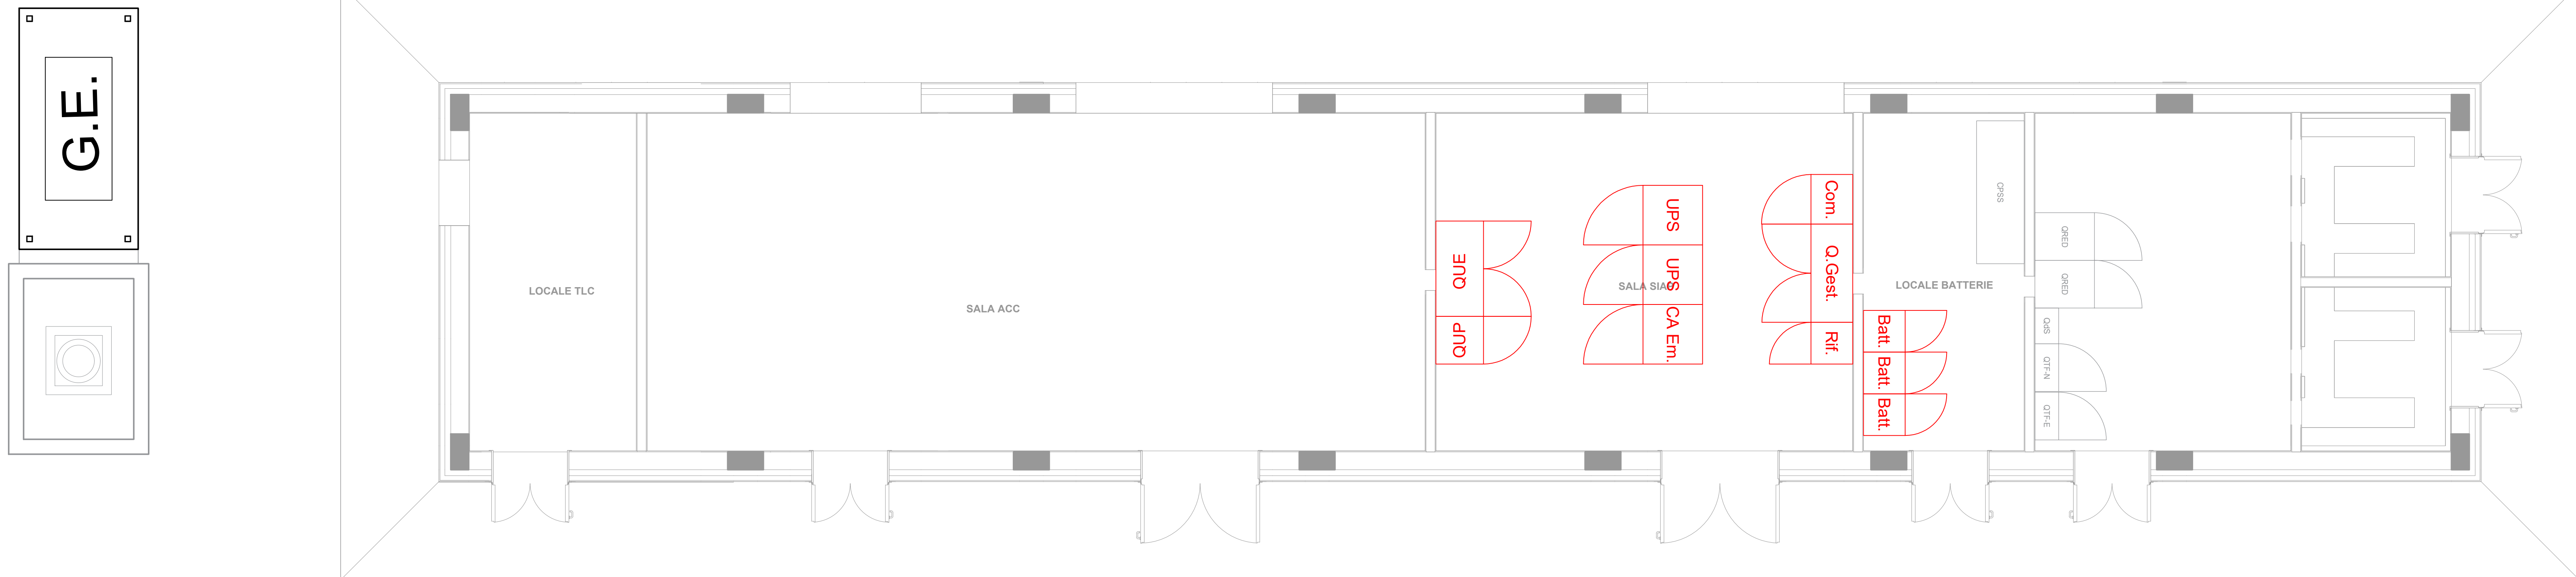
Com. COMMUTAZIONE (L832xP700xH1800 - 300kg)

Q.Gest. GESTORE (L1650xP700xH1800 - 450kg)

Batt.	BATTERIE	[L(700x3)xP700xH1800 - 1900kg]
-------	----------	--------------------------------

UPS RAMO CA UPS [L1000xP1000xH1800 - 850kg]

CA.Em. RAMO CA EMER. [L1000xP1000xH1800 - 600kg]

[illegible]