
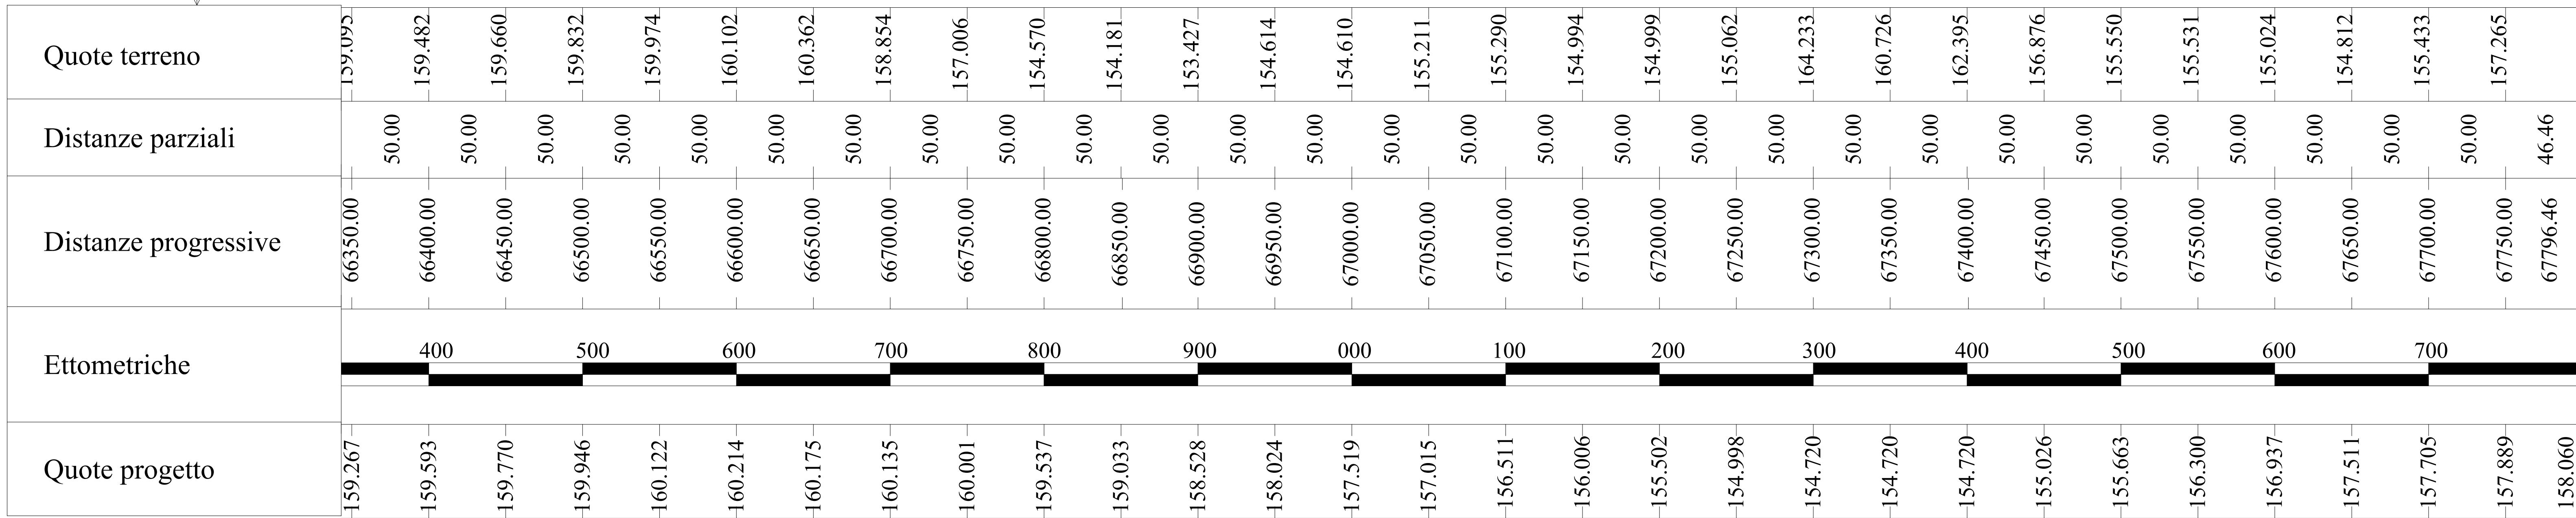
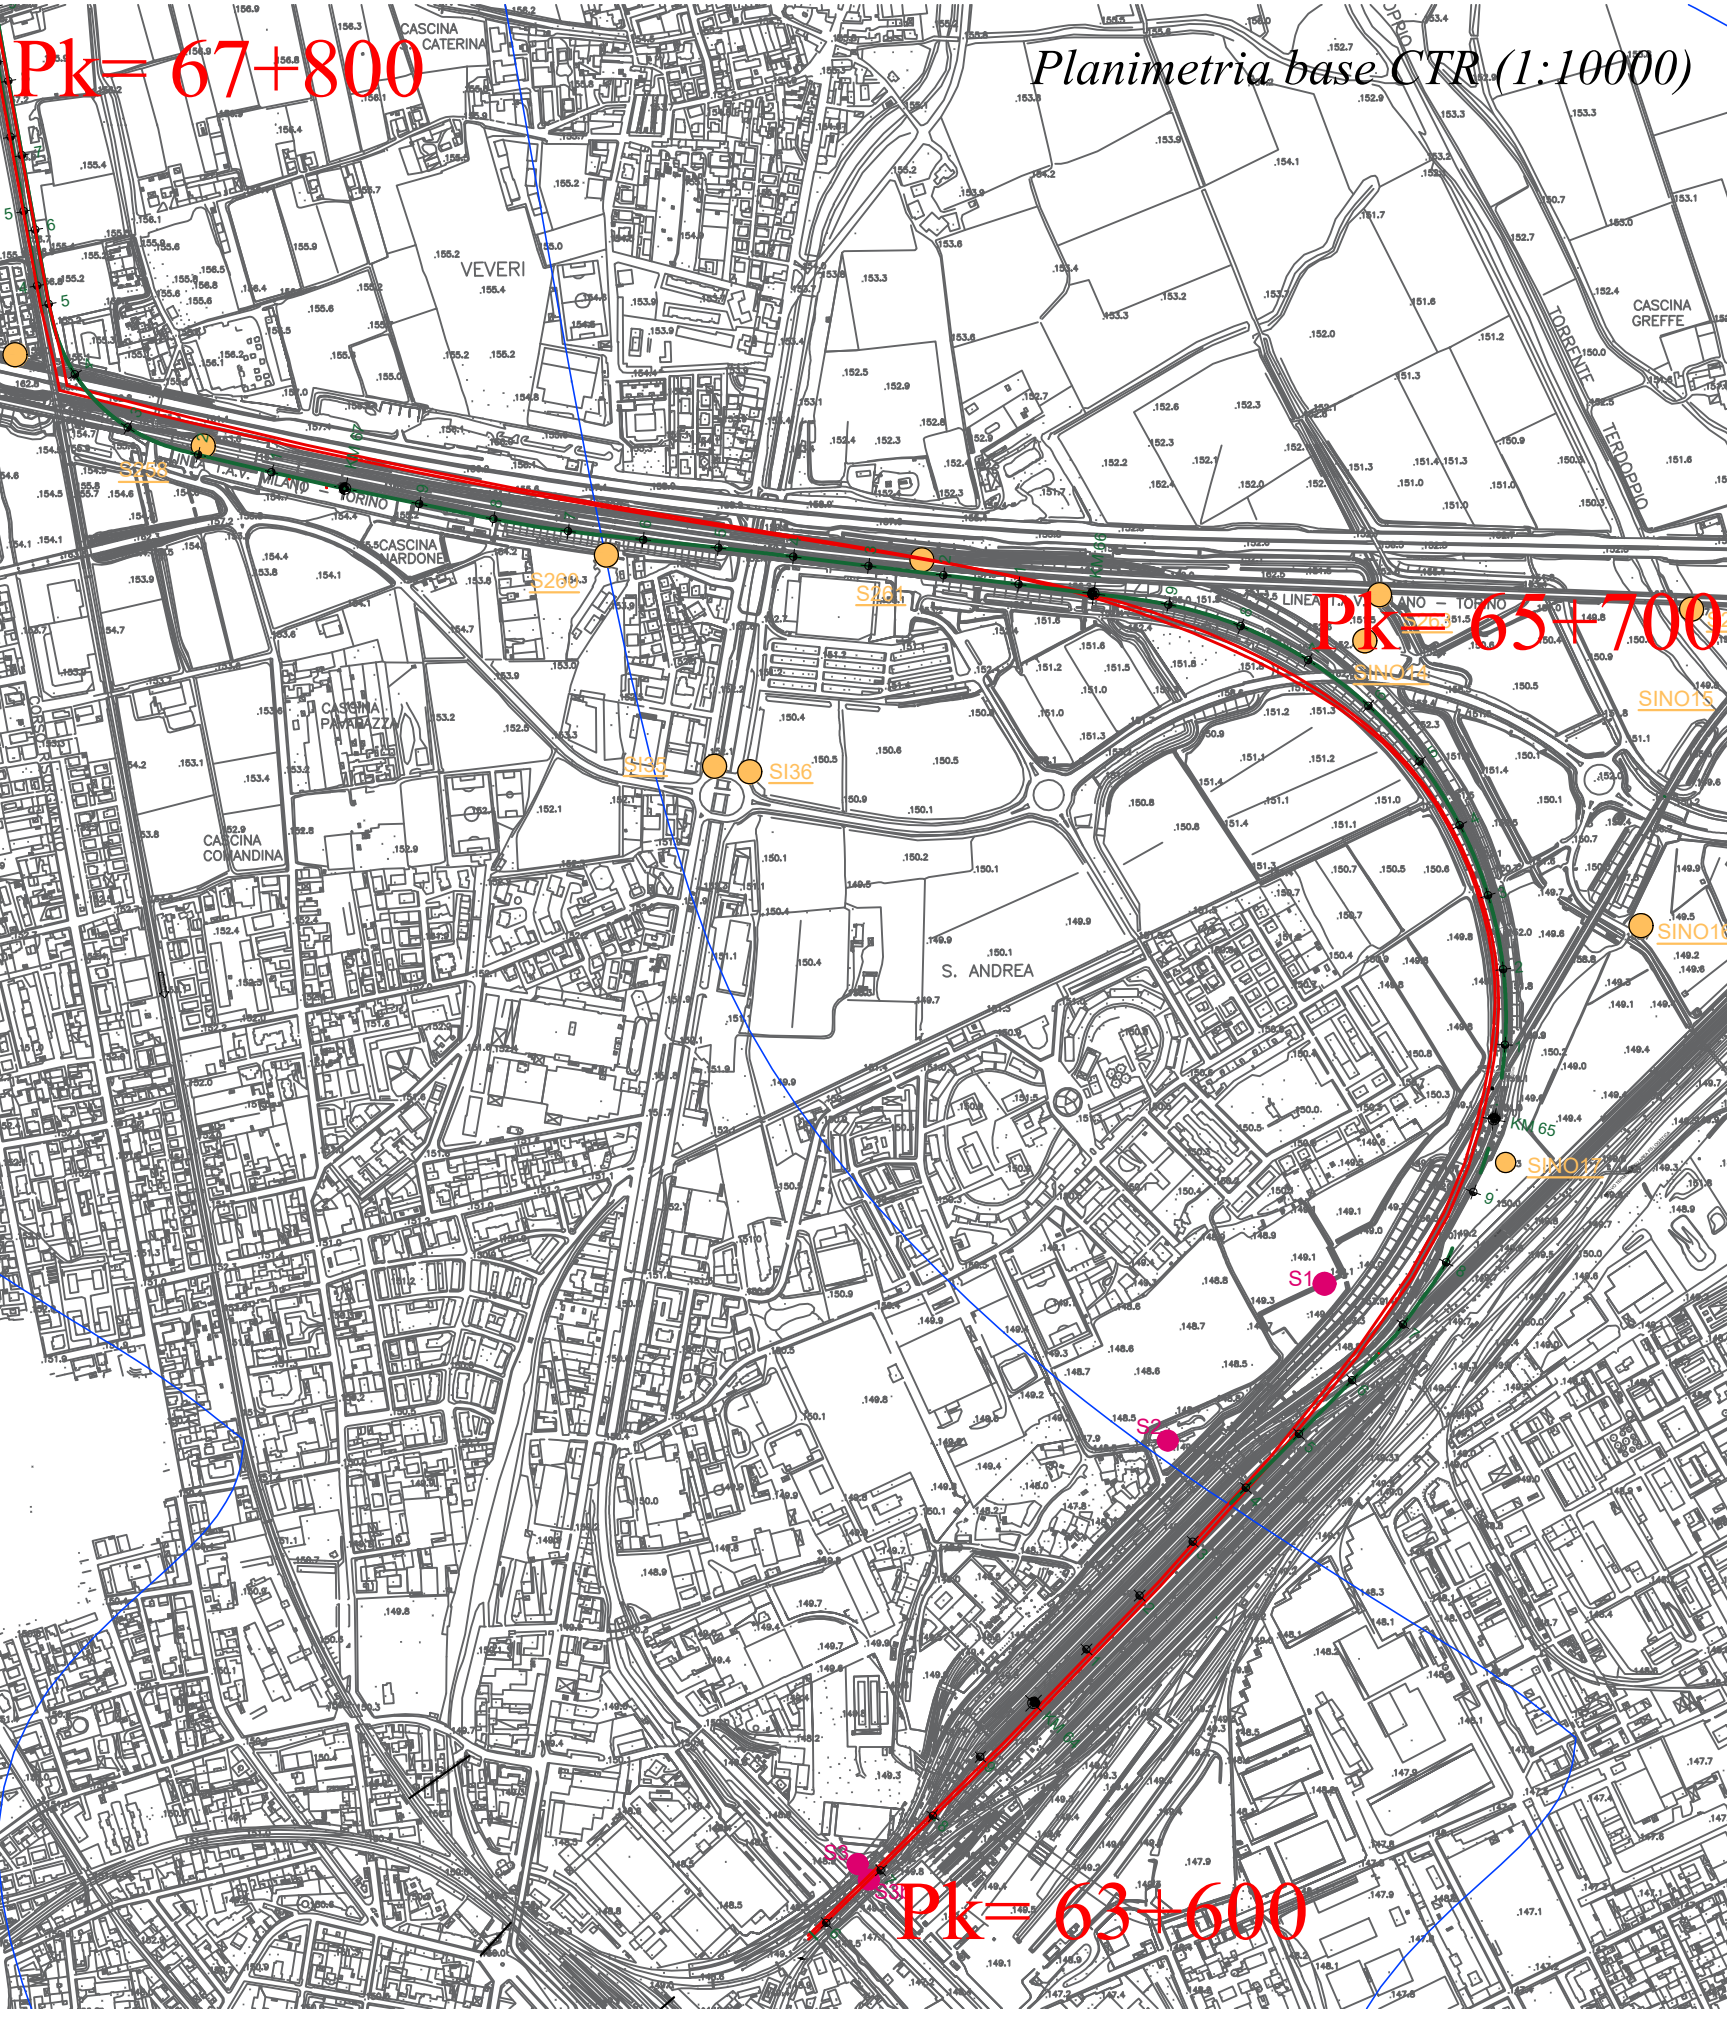


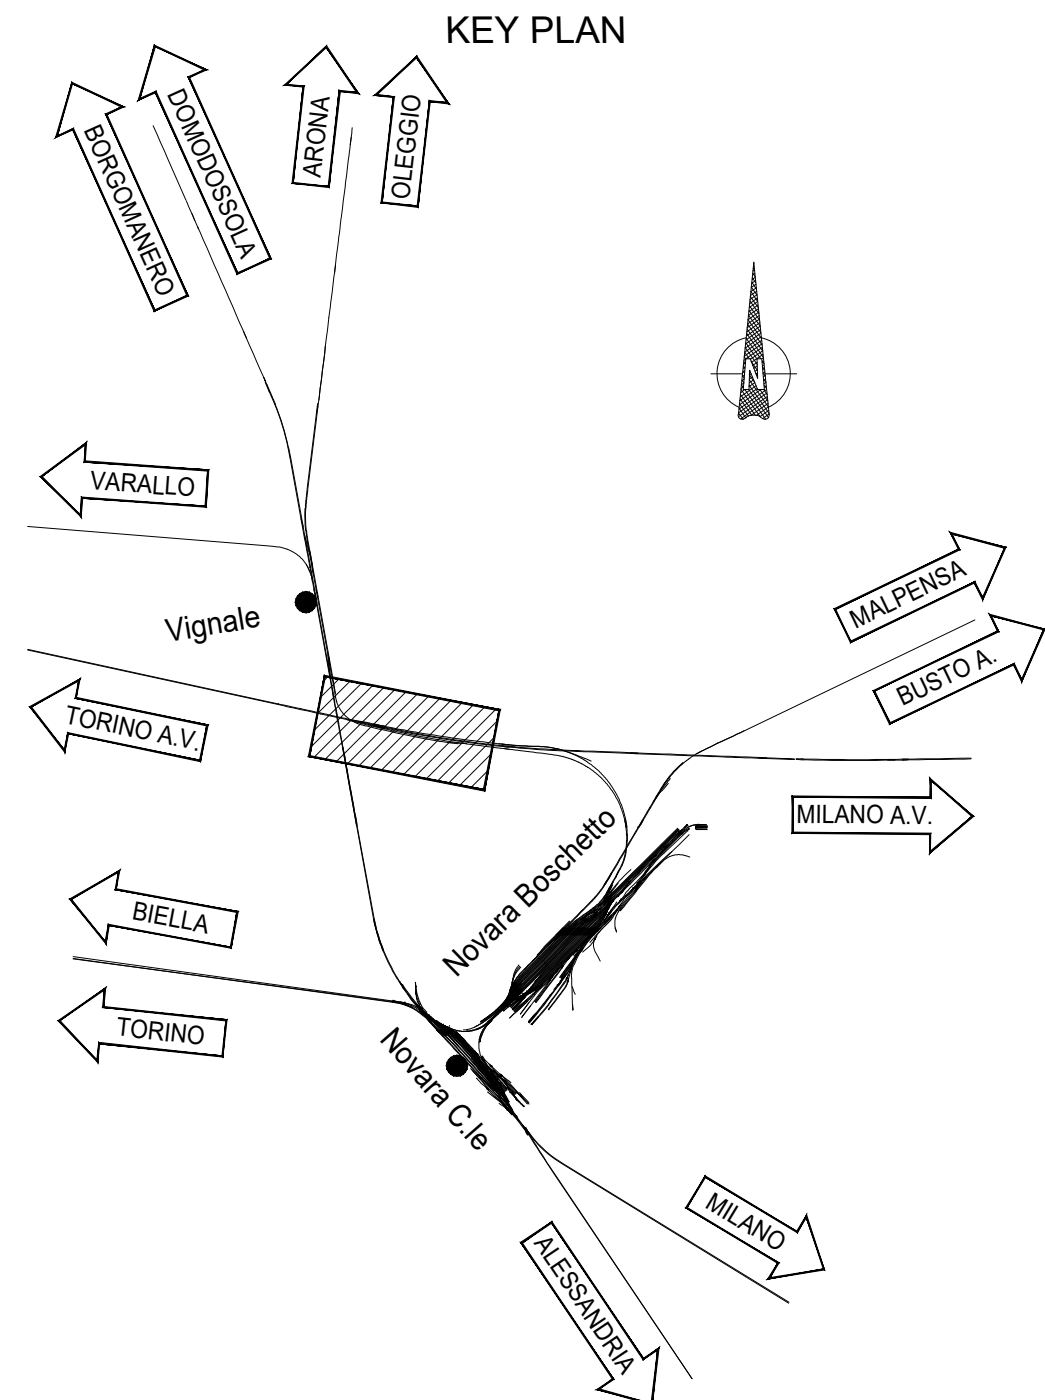

PARAMETRI MECCANICI

	A	B	C	D	E
$\varphi(^{\circ})=$	26-30	40-44	34-36	26-28	34-35
$E(\text{MPa})=$	18-10	35-60 0>z>10 45-70 z>10	20-40	8-10	20-30
$\gamma(\text{kN/mc})=$	4.0-19.0	20.0	18.0-19.0	18.0-19.0	20.0
$c_s(\text{MPa})=$	—	—	—	50 - 60	—
$c'(\text{kPa})=$	0	0	0	0-10	0

[illegible]