


SCAVI E BONIFICHE	
SCOTTICO	5,000 m ²
RELEVATO A SEZIONE OBBLIGATA	1,588 m ²
RELEVATO	2,458 m ²
SOPRASTRUTTURA STRADALE	
STRATO DI USURA	5,000 m ²
STRATO DI BINDER	5,000 m ²
STRATO DI BASE	5,000 m ²
STRATO DI FONDAZIONE	0,750 m ²

SEZIONE N. 23
QT. PROGETTO: 149.878
DIST. PROJ.: 300,000
DIST. PREC.: 25,000
DIST. SUCC.: 25,000

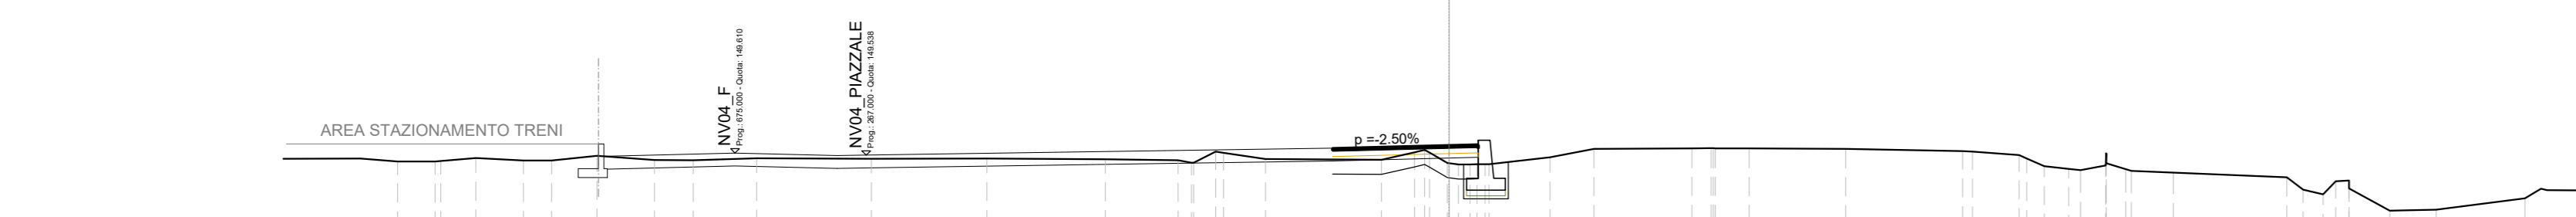

SCALA 1:200

QT. RIF. 141.445	
