


PROFILO LONGITUDINALE ASSE PRINCIPALE - TAV. 4
Scala 1:1000-100

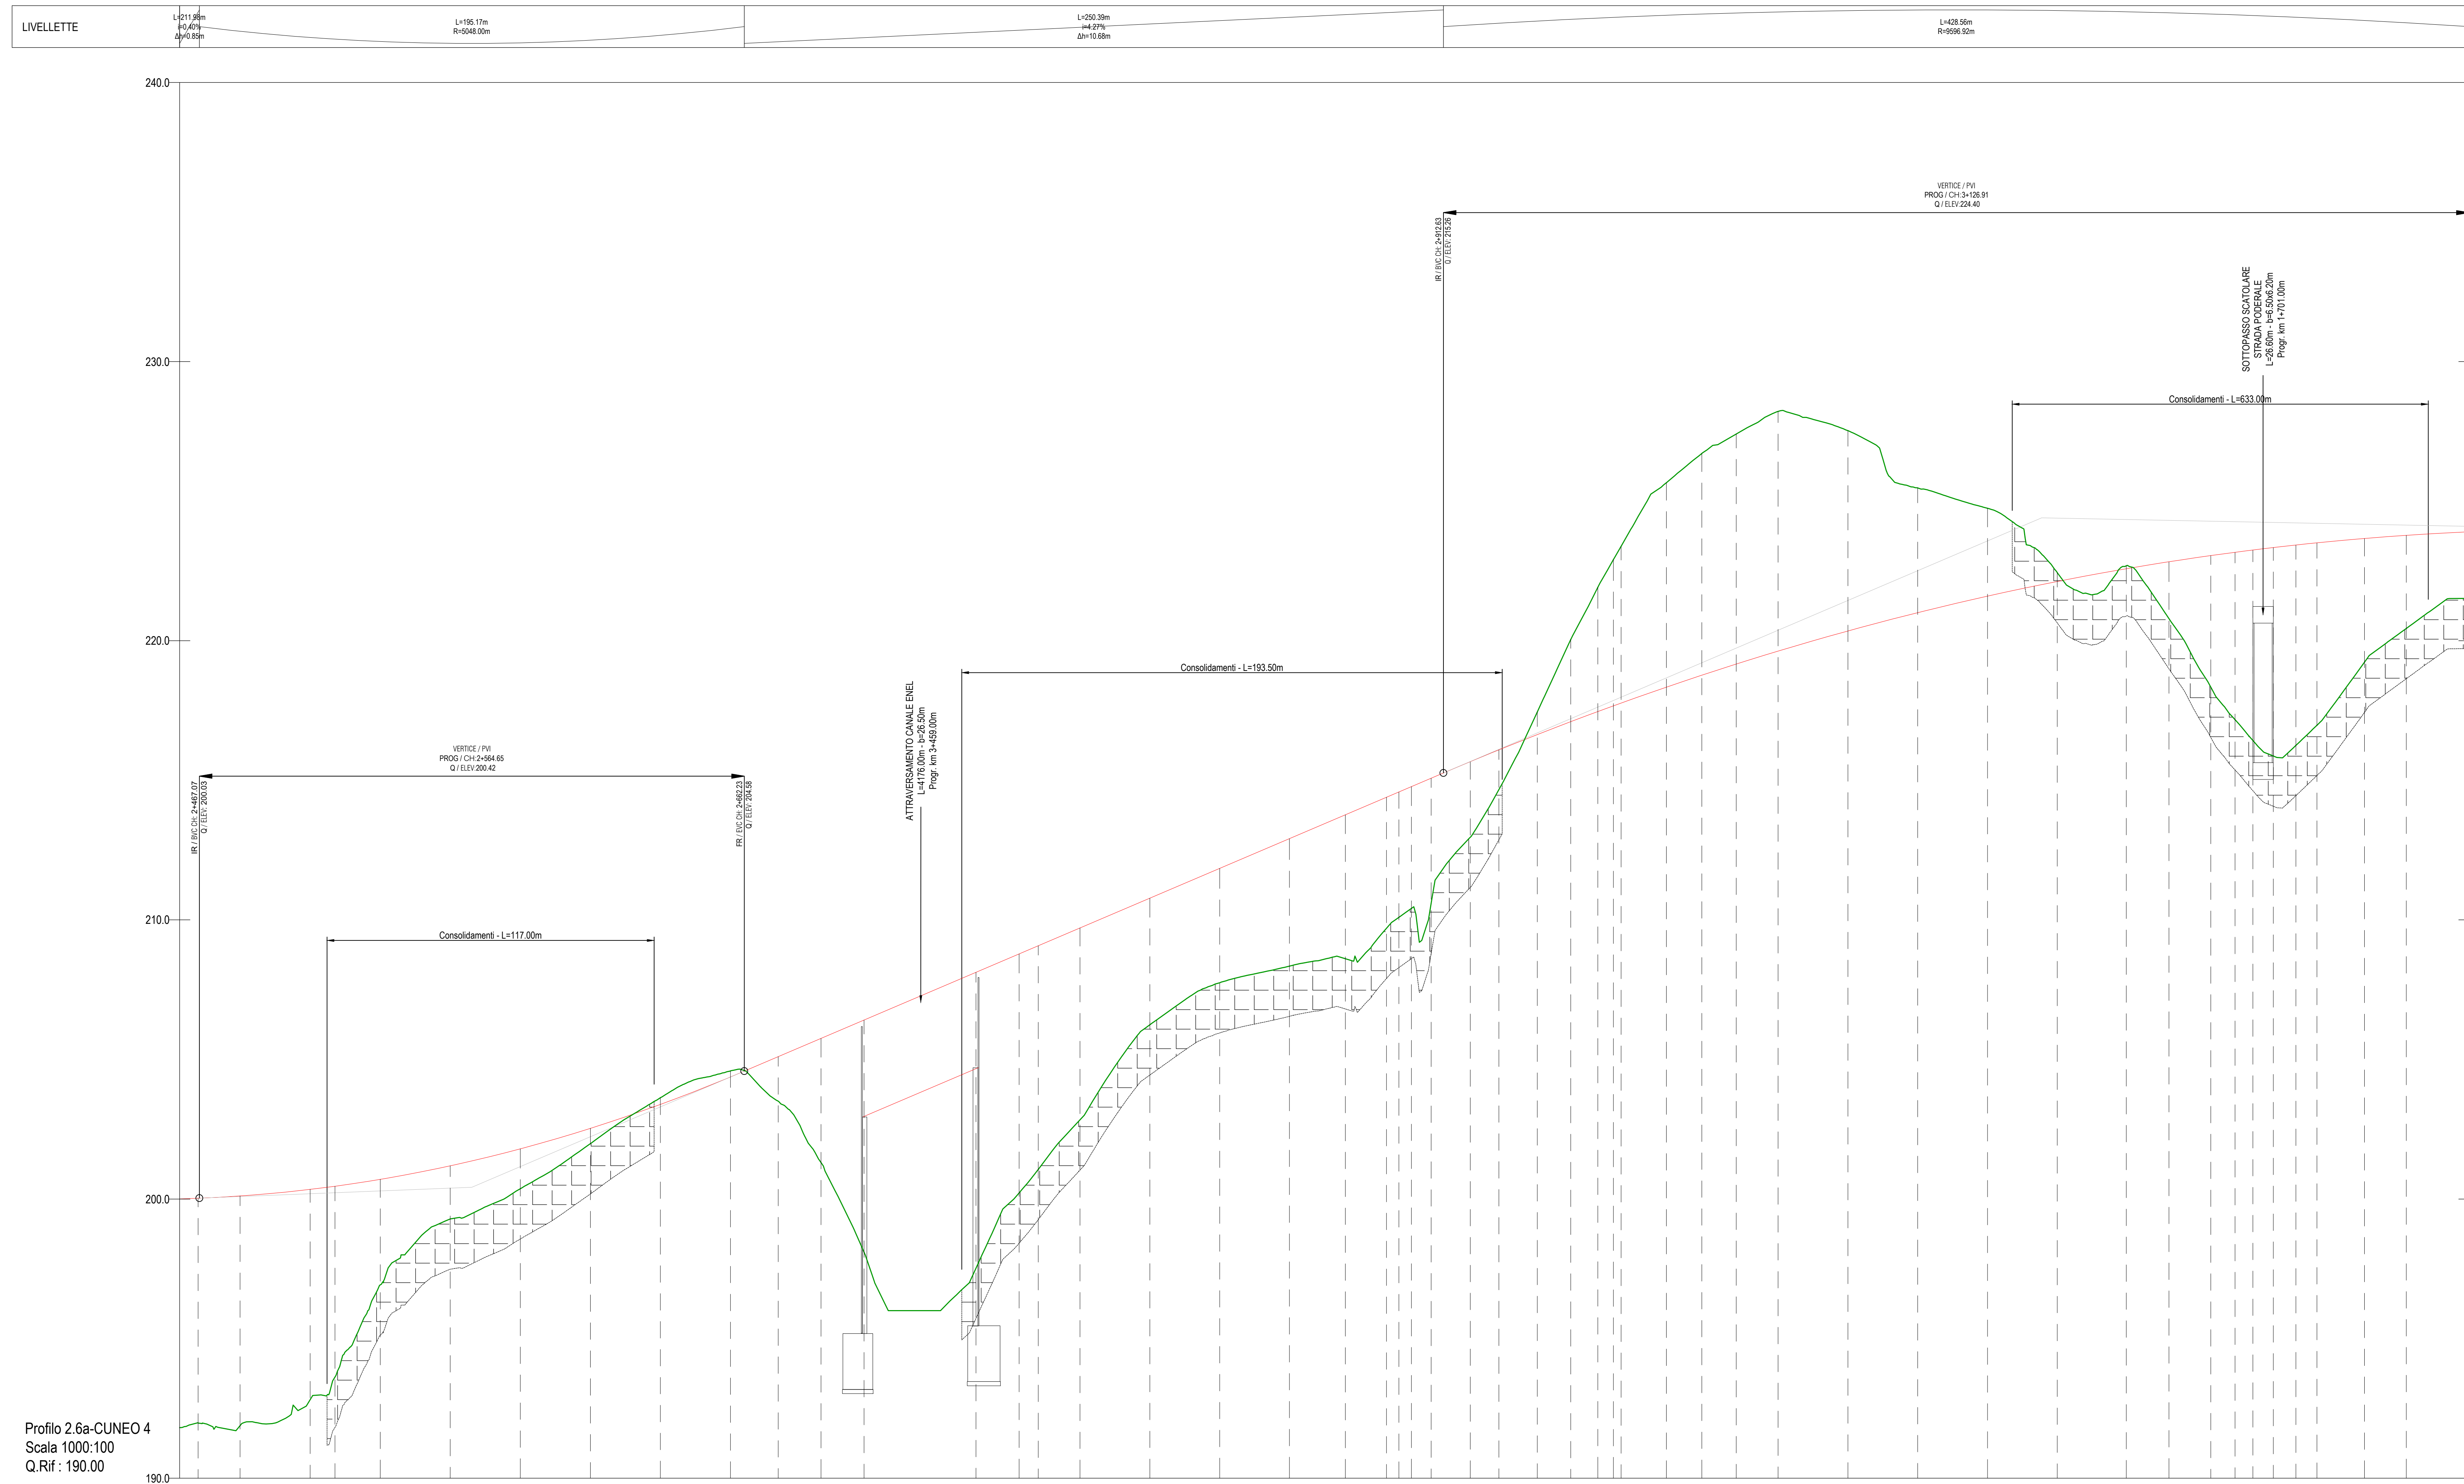

Profilo 2.6a-CUNEO 4
Scala 1000:100
Q.Rif.: 190.00

NUMERO SEZIONE	125	126	127	128	129	130	131	132	133	134	135	136	137	138	139	140	141	142	143	144	145	146	147	148	149	150	151	152	153	154	155	156	157	158	159	160	161	162	163	164	165	166	167	168	169	170	171	172	173	174	
DISTANZE PROGRESSIVE	2+460.00	2+487.00	2+508.75	2+535.00	2+571.00	2+608.00	2+645.00	2+682.00	2+719.00	2+756.00	2+793.00	2+830.00	2+867.00	2+904.00	2+941.00	2+978.00	3+015.00	3+052.00	3+089.00	3+126.00	3+163.00	3+200.00	3+237.00	3+274.00	3+311.00	3+348.00	3+385.00	3+422.00	3+459.00	3+496.00	3+533.00	3+570.00	3+607.00	3+644.00	3+681.00	3+718.00	3+755.00	3+792.00	3+829.00	3+866.00	3+903.00	3+940.00	3+977.00	4+014.00	4+051.00	4+088.00	4+125.00	4+162.00	4+199.00	4+236.00	4+273.00	4+310.00	4+347.00	4+384.00	4+421.00	4+458.00	4+495.00	4+532.00	4+569.00	4+606.00	4+643.00	4+680.00	4+717.00	4+754.00	4+791.00	4+828.00	4+865.00	4+902.00	4+939.00	4+976.00	5+013.00	5+050.00	5+087.00	5+124.00	5+161.00	5+198.00	5+235.00	5+272.00	5+309.00	5+346.00	5+383.00	5+420.00	5+457.00	5+494.00	5+531.00	5+568.00	5+605.00	5+642.00	5+679.00	5+716.00	5+753.00	5+790.00	5+827.00	5+864.00	5+901.00	5+938.00	5+975.00	6+012.00	6+049.00	6+086.00	6+123.00	6+160.00	6+197.00	6+234.00	6+271.00	6+308.00	6+345.00	6+382.00	6+419.00	6+456.00	6+493.00	6+530.00	6+567.00	6+604.00	6+641.00	6+678.00	6+715.00	6+752.00	6+789.00	6+826.00	6+863.00	6+900.00	6+937.00	6+974.00	7+011.00	7+048.00	7+085.00	7+122.00	7+159.00	7+196.00	7+233.00	7+270.00	7+307.00	7+344.00	7+381.00	7+418.00	7+455.00	7+492.00	7+529.00	7+566.00	7+603.00	7+640.00	7+677.00	7+714.00	7+751.00	7+788.00	7+825.00	7+862.00	7+899.00	7+936.00	7+973.00	8+010.00	8+047.00	8+084.00	8+121.00	8+158.00	8+195.00	8+232.00	8+269.00	8+306.00	8+343.00	8+380.00	8+417.00	8+454.00	8+491.00	8+528.00	8+565.00	8+602.00	8+639.00	8+676.00	8+713.00	8+750.00	8+787.00	8+824.00	8+861.00	8+898.00	8+935.00	8+972.00	9+009.00	9+046.00	9+083.00	9+120.00	9+157.00	9+194.00	9+231.00	9+268.00	9+305.00	9+342.00	9+379.00	9+416.00	9+453.00	9+490.00	9+527.00	9+564.00	9+601.00	9+638.00	9+675.00	9+712.00	9+749.00	9+786.00	9+823.00	9+860.00	9+897.00	9+934.00	9+971.00	10+008.00	10+045.00	10+082.00	10+119.00	10+156.00	10+193.00	10+230.00	10+267.00	10+304.00	10+341.00	10+378.00	10+415.00	10+452.00	10+489.00	10+526.00	10+563.00	10+600.00	10+637.00	10+674.00	10+711.00	10+748.00	10+785.00	10+822.00	10+859.00	10+896.00	10+933.00	10+970.00	11+007.00	11+044.00	11+081.00	11+118.00	11+155.00	11+192.00	11+229.00	11+266.00	11+303.00	11+340.00	11+377.00	11+414.00	11+451.00	11+488.00	11+525.00	11+562.00	11+599.00	11+636.00	11+673.00	11+710.00	11+747.00	11+784.00	11+821.00	11+858.00	11+895.00	11+932.00	11+969.00	12+006.00	12+043.00	12+080.00	12+117.00	12+154.00	12+191.00	12+228.00	12+265.00	12+302.00	12+339.00	12+376.00	12+413.00	12+450.00	12+487.00	12+524.00	12+561.00	12+598.00	12+635.00	12+672.00	12+709.00	12+746.00	12+783.00	12+820.00	12+857.00	12+894.00	12+931.00	12+968.00	13+005.00	13+042.00	13+079.00	13+116.00	13+153.00	13+190.00	13+227.00	13+264.00	13+301.00	13+338.00	13+375.00	13+412.00	13+449.00	13+486.00	13+523.00	13+560.00	13+597.00	13+634.00	13+671.00	13+708.00	13+745.00	13+782.00	13+819.00	13+856.00	13+893.00	13+930.00	13+967.00	14+004.00	14+041.00	14+078.00	14+115.00	14+152.00	14+189.00	14+226.00	14+263.00	14+300.00	14+337.00	14+374.00	14+411.00	14+448.00	14+485.00	14+522.00	14+559.00	14+596.00	14+633.00	14+670.00	14+707.00	14+744.00	14+781.00	14+818.00	14+855.00	14+892.00	14+929.00	14+966.00	15+003.00	15+040.00	15+077.00	15+114.00	15+151.00	15+188.00	15+225.00	15+262.00	15+299.00	15+336.00	15+373.00	15+410.00	15+447.00	15+484.00	15+521.00	15+558.00	15+595.00	15+632.00	15+669.00	15+706.00	15+743.00	15+780.00	15+817.00	15+854.00	15+891.00	15+928.00	15+965.00	16+002.00	16+039.00	16+076.00	16+113.00	16+150.00	16+187.00	16+224.00	16+261.00	16+298.00	16+335.00	16+372.00	16+409.00	16+446.00	16+483.00	16+520.00	16+557.00	16+594.00	16+631.00	16+668.00	16+705.00	16+742.00	16+779.00	16+816.00	16+853.00	16+890.00	16+927.00	16+964.00	17+001.00	17+038.00	17+075.00	17+112.00	17+149.00	17+186.00	17+223.00	17+260.00	17+297.00	17+334.00	17+371.00	17+408.00	17+445.00	17+482.00	17+519.00	17+556.00	17+593.00	17+630.00	17+667.00	17+704.00	17+741.00	17+778.00	17+815.00	17+852.00	17+889.00	17+926.00	17+963.00	18+000.00	18+037.00	18+074.00	18+111.00	18+148.00	18+185.00	18+222.00	18+259.00	18+296.00	18+333.00	18+370.00	18+407.00	18+444.00	18+481.00	18+518.00	18+555.00	18+592.00	18+629.00	18+666.00	18+703.00	18+740.00	18+777.00	18+814.00	18+851.00	18+888.00	18+925.00	18+962.00	19+000.00	19+037.00	19+074.00	19+111.00	19+148.00	19+185.00	19+222.00	19+259.00	19+296.00	19+333.00	19+370.00	19+407.00	19+444.00	19+481.00	19+518.00	19+555.00	19+592.00	19+629.00	19+666.00	19+703.00	19+740.00	19+777.00	19+814.00	19+851.00	19+888.00	19+925.00	19+962.00	20+000.00	20+037.00	20+074.00	20+111.00	20+148.00	20+185.00	20+222.00	20+259.00	20+296.00	20+333.00	20+370.00	20+407.00	20+444.00	20+481.00	20+518.00	20+555.00	20+592.00	20+629.00	20+666.00	20+703.00	20+740.00	20+777.00	20+814.00	20+851.00	20+888.00	20+925.00	20+962.00	21+000.00	21+037.00	21+074.00	21+111.00	21+148.00	21+185.00	21+222.00	21+259.00	21+296.00	21+333.00	21+370.00	21+407.00	21+444.00	21+481.00	21+518.00	21+555.00	21+592.00	21+629.00	21+666.00	21+703.00	21+740.00	21+777.00	21+814.00	21+851.00	21+888.00	21+925.00	21+962.00	22+000.00	22+037.00	22+074.00	22+111.00	22+148.00	22+185.00	22+222.00	22+259.00	22+296.00	22+333.00	22+370.00	22+407.00	22+444.00	22+481.00	22+518.00	22+555.00	22+592.00	22+629.00	22+666.00	22+703.00	22+740.00	22+777.00	22+814.00	22+851.00	22+888.00	22+925.00	22+962.00	23+000.00	23+037.00	23+074.00	23+111.00	23+148.00	23+185.00	23+222.00	23+259.00	23+296.00	23+333.00	23+370.00	23+407.00	23+444.00	23+481.00	23+518.00	23+555.00	23+592.00	23+629.00	23+666.00	23+703.00	23+740.00	23+777.00	23+814.00	23+851.00	23+888.00	23+925.00	23+962.00	24+000.00	24+037.00	24+074.00	24+111.00	24+148.00	24+185.00	24+222.00	24+259.00	24+296.00	24+333.00	24+370.00	24+407.00	24+444.00	24+481.00	24+518.00	24+555.00	24+592.00	24+629.00	24+666.00	24+703.00	24+740.00	24+777.00	24+814.00	24+851.00	24+888.00	24+925.00	24+962.00	25+000.00	25+037.00	25+074.00	25+111.00	25+148.00	25+185.00	25+222.00	25+259.00	25+296.00	25+333.00	25+370.00	25+407.00	25+444.00	25+481.00	25+518.00	25+555.00	25+592.00	25+629.00	25+666.00	25+703.00	25+740.00	25+777.00	25+814.00	25+851.00	25+888.00	25+925.00	25+962.00	26+000.00	26+037.00	26+074.00	26+111.00	26+148.00	26+185.00	26+222.00	26+259.00	26+296.00	26+333.00	26+370.00	26+407.00	26+444.00	26+481.00	26+518.00	26+555.00	26+592.00	26+629.00	26+666.00	26+703.00	26+740.00	26+777.00	26+814.00	26+851.00	26+888.00	26+925.00	26+962.00	27+000.00	27+037.00	27+074.00	27+111.00	27+148.00	27+185.00	27+222.00	27+259.00	27+296.00	27+333.00	27+370.00	27+407.00	27+444.00	27+481.00	27+518.00	27+555.00	27+592.00	27+629.00	27+666.00	27+703.00	27+740.00	27+777.00	27+814.00	27+851.00	27+888.00	27+925.00	27+962.00	28+000.00	28+037.00	28+074.00	28+111.00	28+148.00	28+185.00	28+222.00	28+259.00	28+296.00	28+333.00	28+370.00	28+407.00	28+444.00	28+481.00	28+518.00	28+555.00	28+592.00	28+629.00	28+666.00	28+703.00	28+740.00	28+777.00	28+814.00	28+851.00	28+888.00	28+925.00	28+962.00	29+000.00	29+037.00	29+074.00	29+111.00	29+148.00	29+185.00	29+222.00	29+259.00	29+296.00	29+333.00	29+370.00	29+407.00	29+444.00	29+481.00	29+518.00	29+555.00	29+592.00	29+629.00	29+666.00	29+703.00	29+740.00	29+777.00	29+814.00	29+851.00	29+888.00	29+925.00	29+962.00	30+000.00	30+037.00	30+074.00	30+111.00	30+148.00	30+185.00	30+222.00	30+259.00	30+296.00	30+333.00	30+370.00	30+407.00	30+444.00	30+481.00	30+518.00	30+555.00	30+592.00	30+629.00	30+666.00	30+703.00	30+740.00	30+777.00	30+814.00	30+851.00	30+888.00	30+925.00	30+962.00	31+000.00	31+037.00	31+074.00	31+111.00	31+148.00	31+185.00	31+222.00	31+259.00	31+296.00	31+333.00	31+370.00	31+407.00	31+444.00	31+481.00	31+518.00	31+555.00	31+592.00	31+629.00	31+666.00	31+703.00	31+740.00	31+777.00	31+814.00	31+851.00	31+888.00	31+925.00	31+962.00	32+000.00	32+037.00	32+074.00	32+111.00	32+148.00	32+185.00	32+222.00	32+259.00	32+296.00	32+333.00	32+370.00	32+407.00	32+444.00	32+481.00	32+518.00	32+555.00	32+592.00	32+629.00	32+666.00	32+703.00	32+740.00	32+777.00	32+814.00	32+851.00	32+888.00	32+925.00	32+962.00	33+000.00	33+037.00	33+074.00	33+111.00	33+148.00	33+185.00	33+222.00	33+259.00	33+296.00	33+333.00	33+370.00	33+407.00	33+444.00	33+481.00	33+5