

LEGENDA CARTA GEOTECNICA


Legend for geological and geotechnical symbols, including Terreni (TR, ALF, ALG, LSA, SL, AM) and Rocce (Ar, CB, CL, M, AM+M, MC, Si, Si+LSA) with their respective descriptions.

Legend for investigation symbols (SnnD, SnnD-PZ, SnnD-DH, Snnhd, Pz04D) and boring symbols (COLONNINA SONDAGGI, COLONNINA POZZETTI) with their respective descriptions.

Project information including the logo for 'Sanas' (Gruppo FS Italiane), the project name 'S.S.131 "Carlo Felice"', and the location 'Olbia - Sassari'.

Approval and coordination stamps from various engineering and geological firms, including 'Via Ingegneria' and 'Brenng'.

Table with columns for 'CODICE PROGETTO', 'NOME FILE', 'REVISIONE', 'SCALA', and 'DESCRIZIONE', containing project details and revision history.

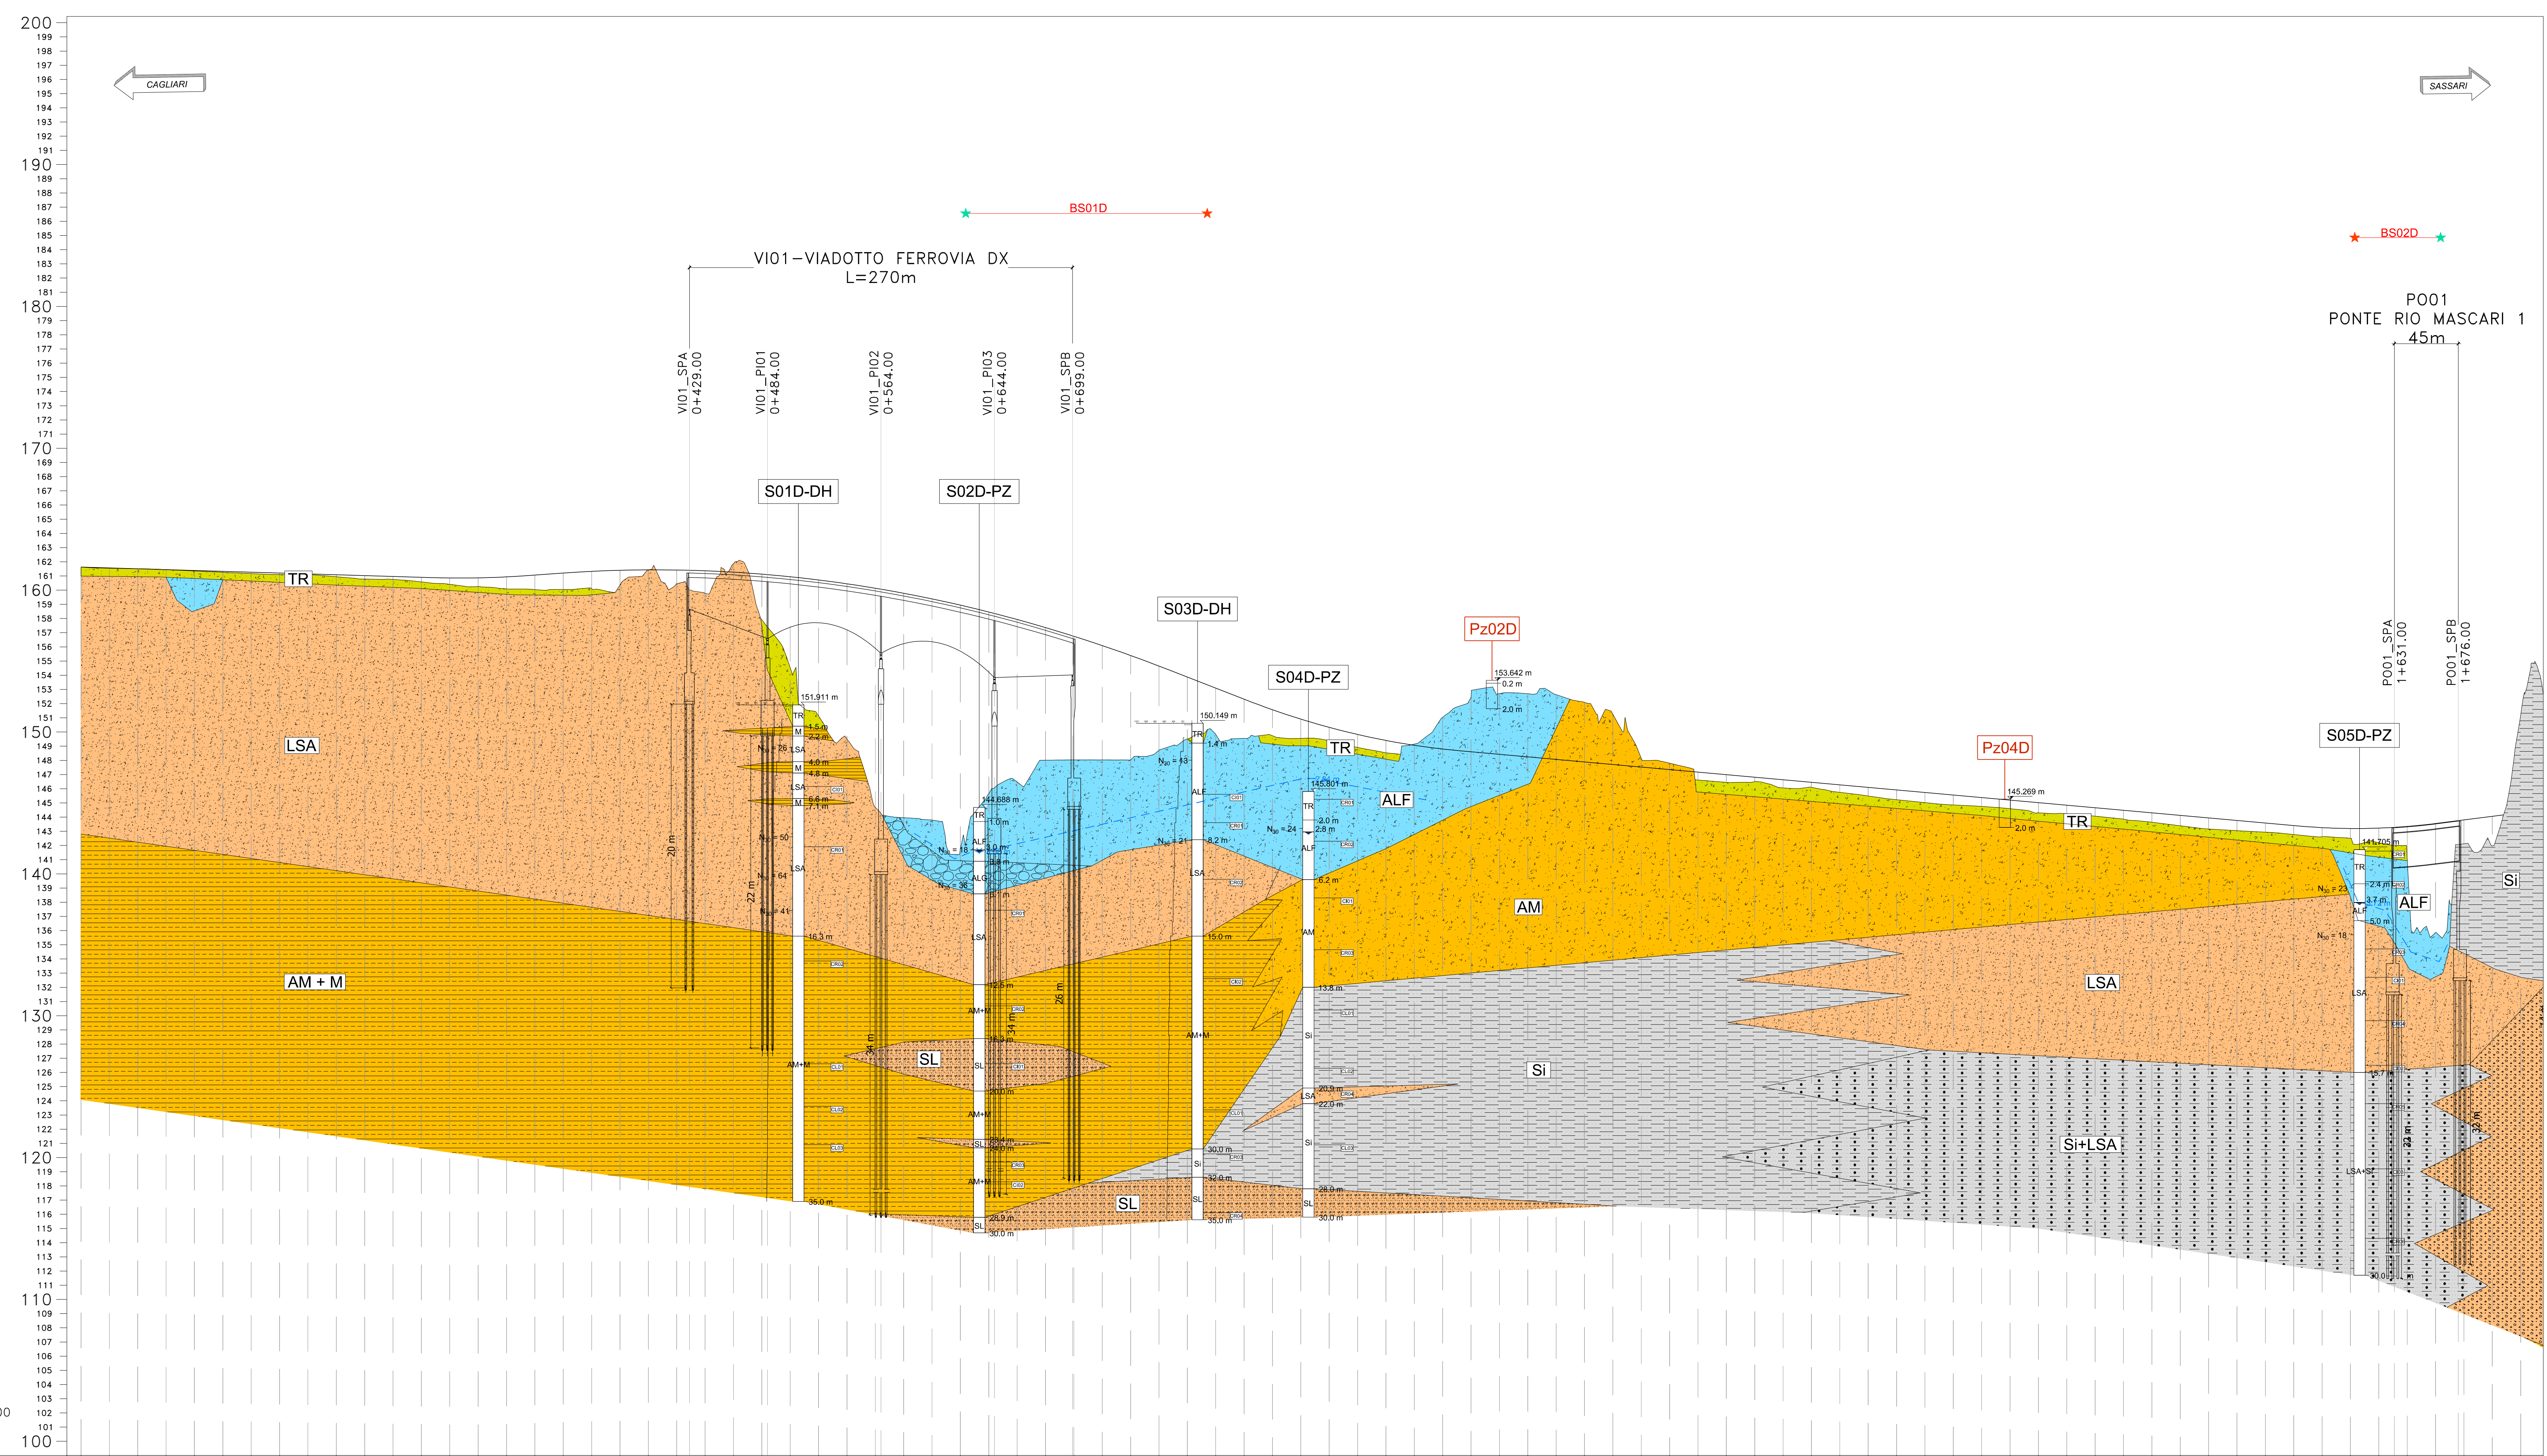

Profilo AP_DX Km = 0+000.00 - 6+711.00 Scala: 2000:200 Q.Rif.: 99.00

Table with columns for 'NUMERO SEZIONE', 'DISTANZE PARZIALI', 'DISTANZE PROGRESSIVE', 'QUOTE PROGETTO', 'QUOTE TERRENO', and 'DIFFERENZA QUOTE', providing detailed data for each section.

Table with columns for 'GEOLOGIA, GEOTECNICA E SISMICA' and 'PROFILO GEOTECNICO CARREGGIATA DX - TAV. 1/4', containing technical specifications and project details.