


Materiali	Prog.1+300.00	Area (m²)	Vol. (m³)
Gradianti	0.00	0.00	0.00
Rilascio	0.45	1.35	
Sieno	12.50	23.90	
Scalfino	0.00	0.00	
Terrano vegetale	0.00	0.00	


Sez. DX\_66  
 Progr.: 1+300.00  
 Scala : 1:200  
 Q.Rif. : 140.00

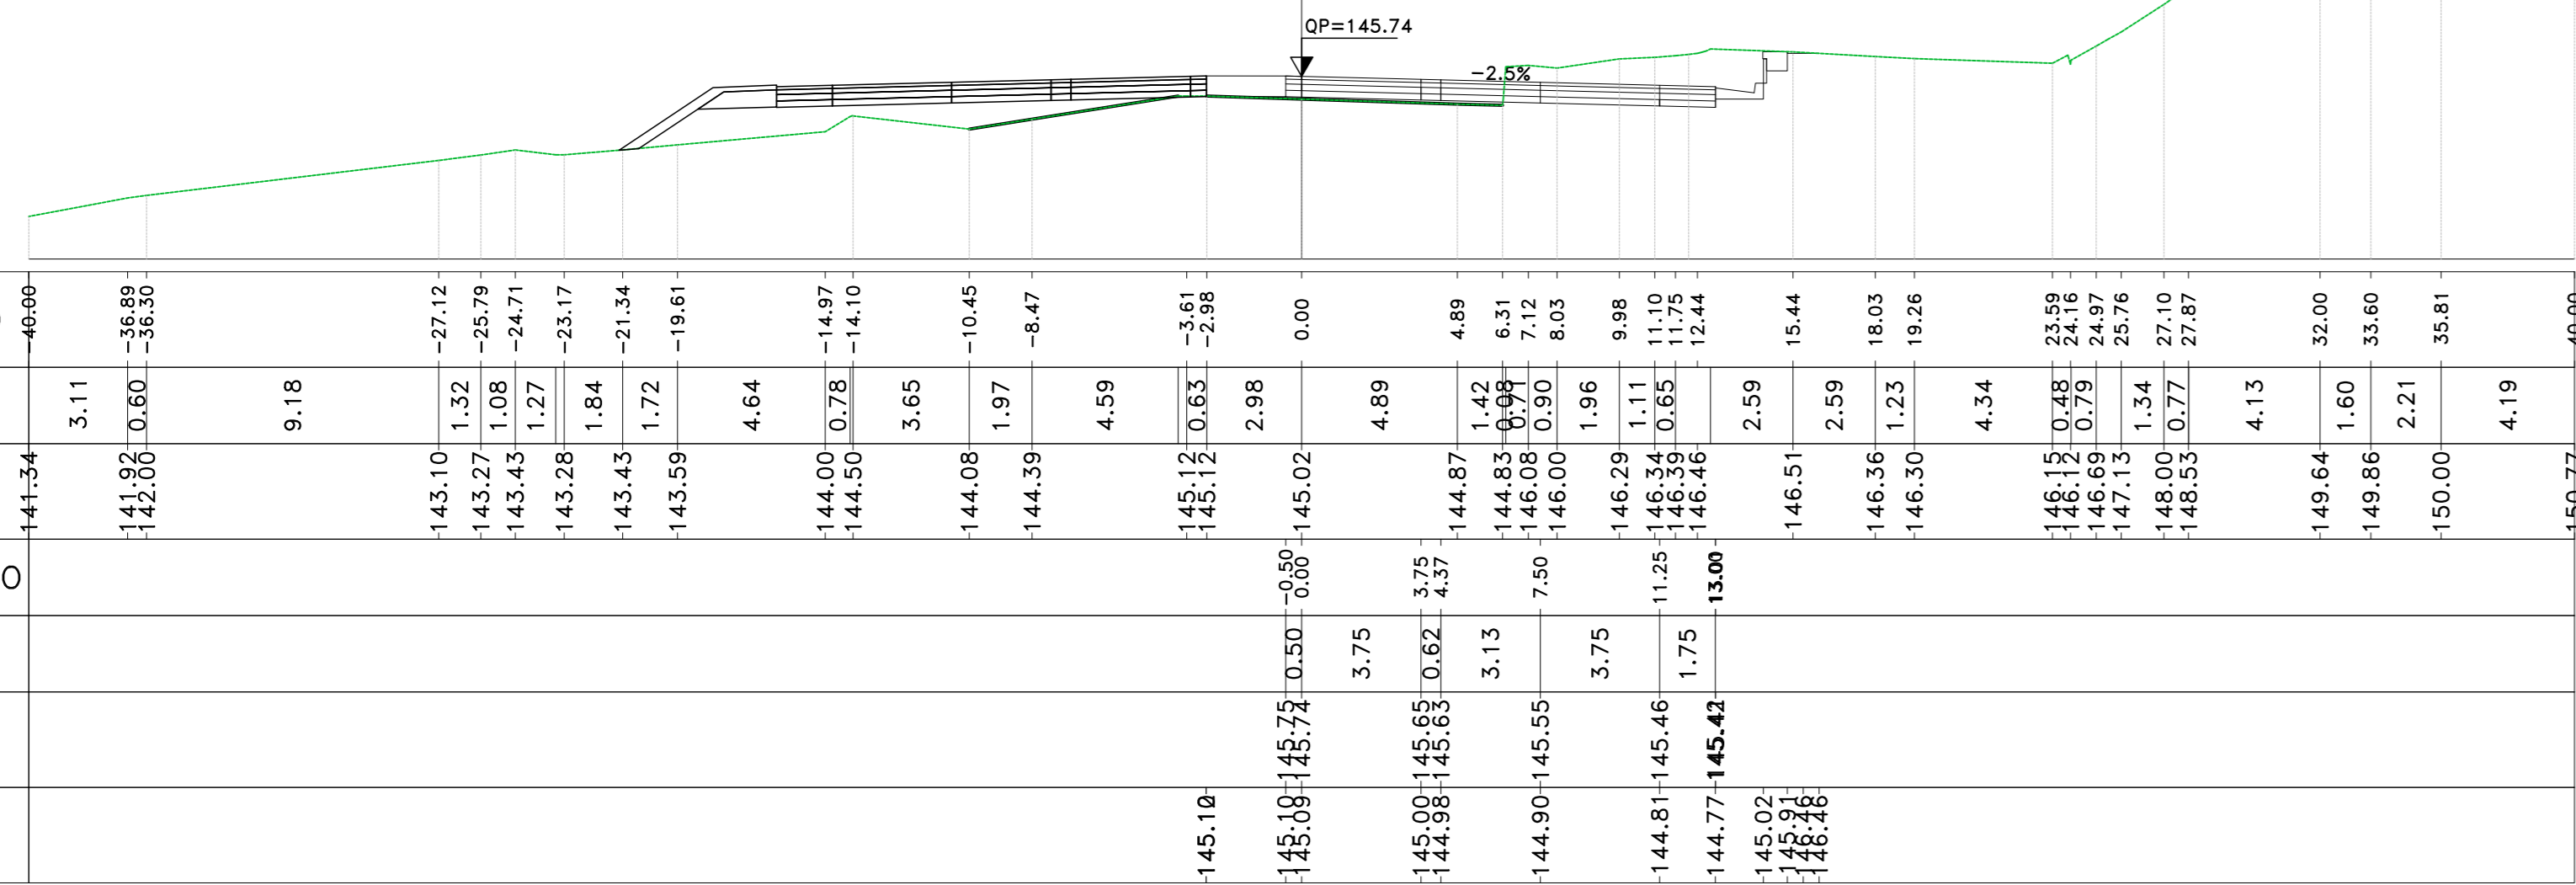

PROGRESSIVE TERRENO	PARZIALI TERRENO	QUOTE TERRENO	PROGRESSIVE PROGETTO	PARZIALI PROGETTO	QUOTE PROGETTO	QUOTE SOTTOFONDO

Materiali	Prog.1+380.00	Area (m²)	Vol. (m³)
Gradianti	0.00	0.00	0.00
Rilascio	1.41	14.39	
Sieno	11.80	138.20	
Scalfino	0.00	0.00	
Terrano vegetale	0.00	0.00	


Sez. DX\_70  
 Progr.: 1+380.00  
 Scala : 1:200  
 Q.Rif. : 140.00

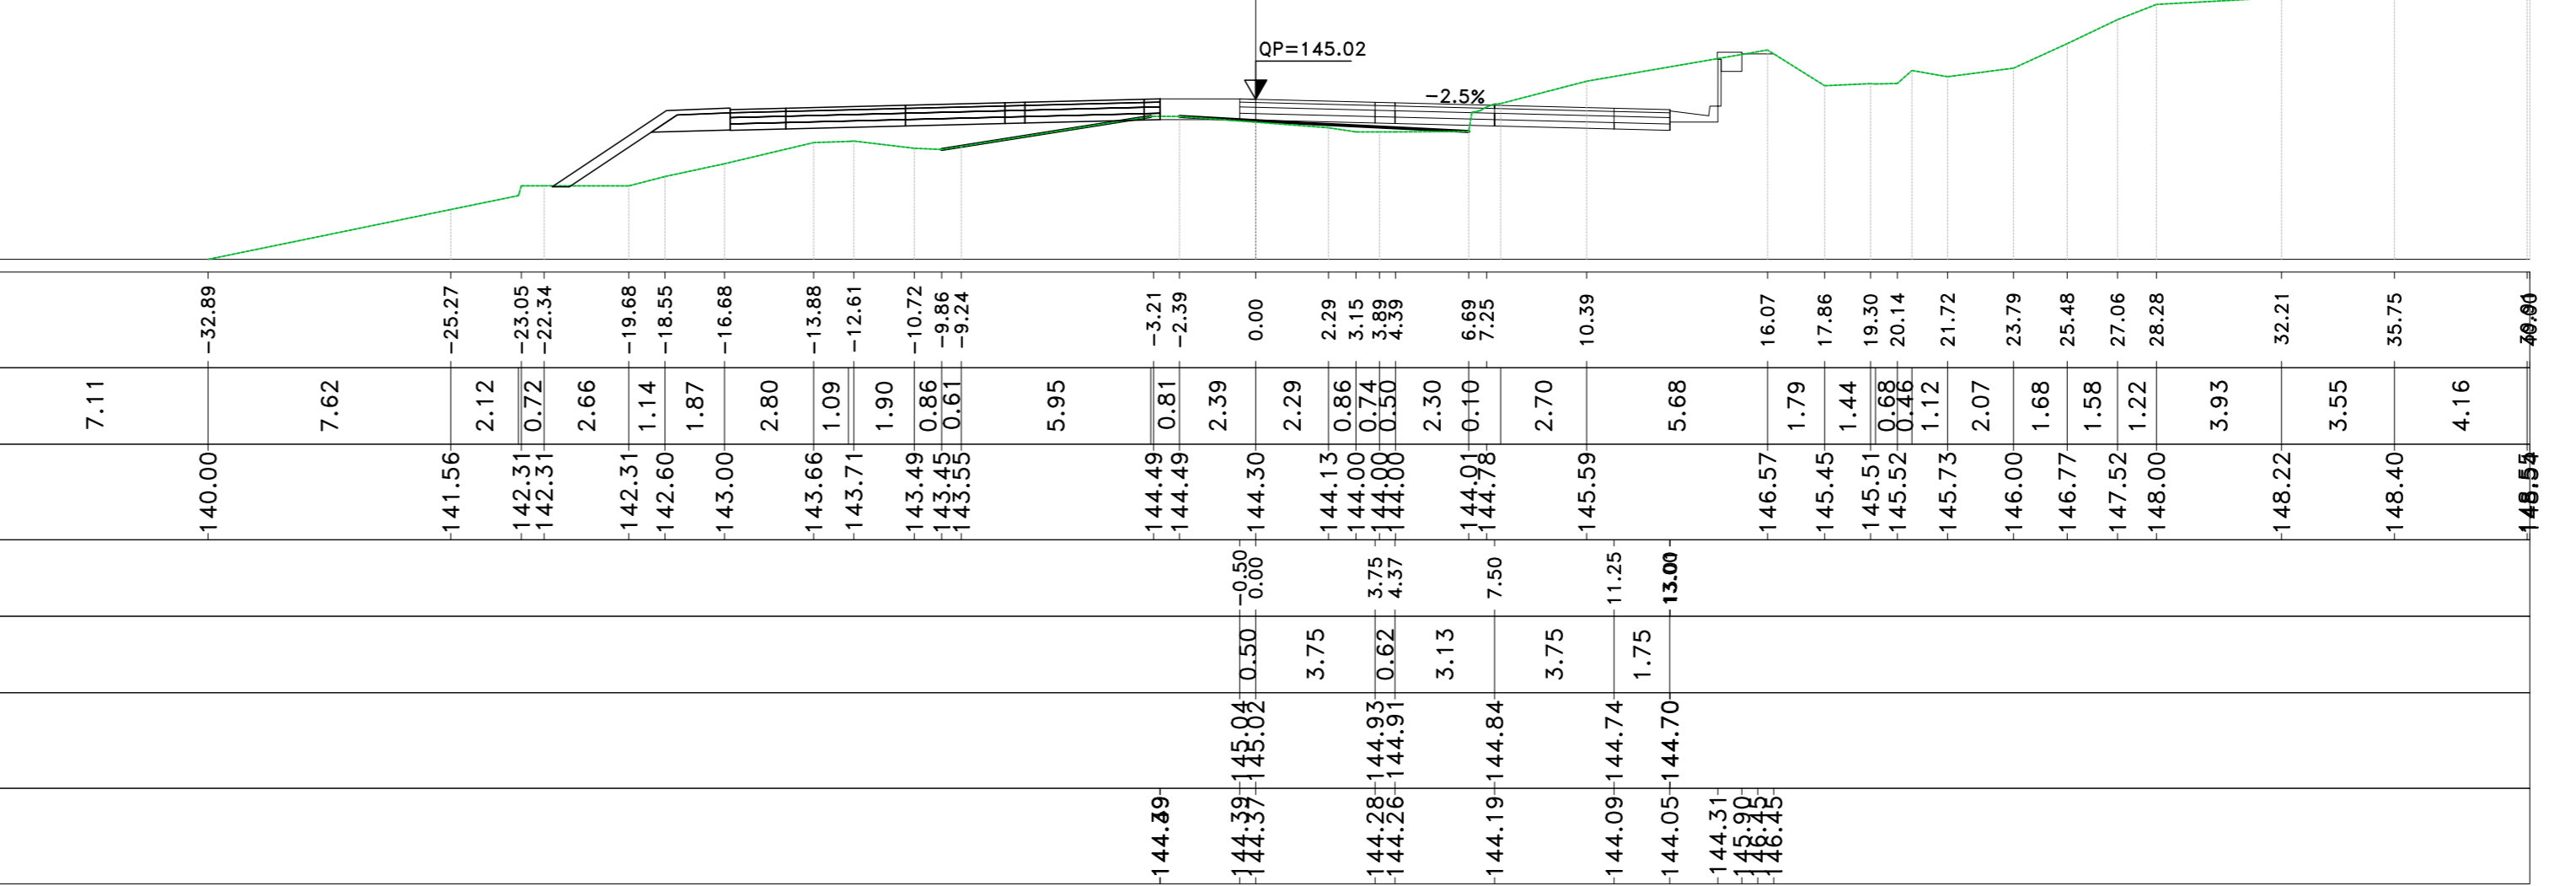

PROGRESSIVE TERRENO	PARZIALI TERRENO	QUOTE TERRENO	PROGRESSIVE PROGETTO	PARZIALI PROGETTO	QUOTE PROGETTO	QUOTE SOTTOFONDO

Materiali	Prog.1+320.00	Area (m²)	Vol. (m³)
Gradianti	0.00	0.00	0.00
Rilascio	0.48	11.53	
Sieno	9.33	218.83	
Scalfino	0.00	0.00	
Terrano vegetale	0.00	0.00	


Sez. DX\_67  
 Progr.: 1+320.00  
 Scala : 1:200  
 Q.Rif. : 140.00

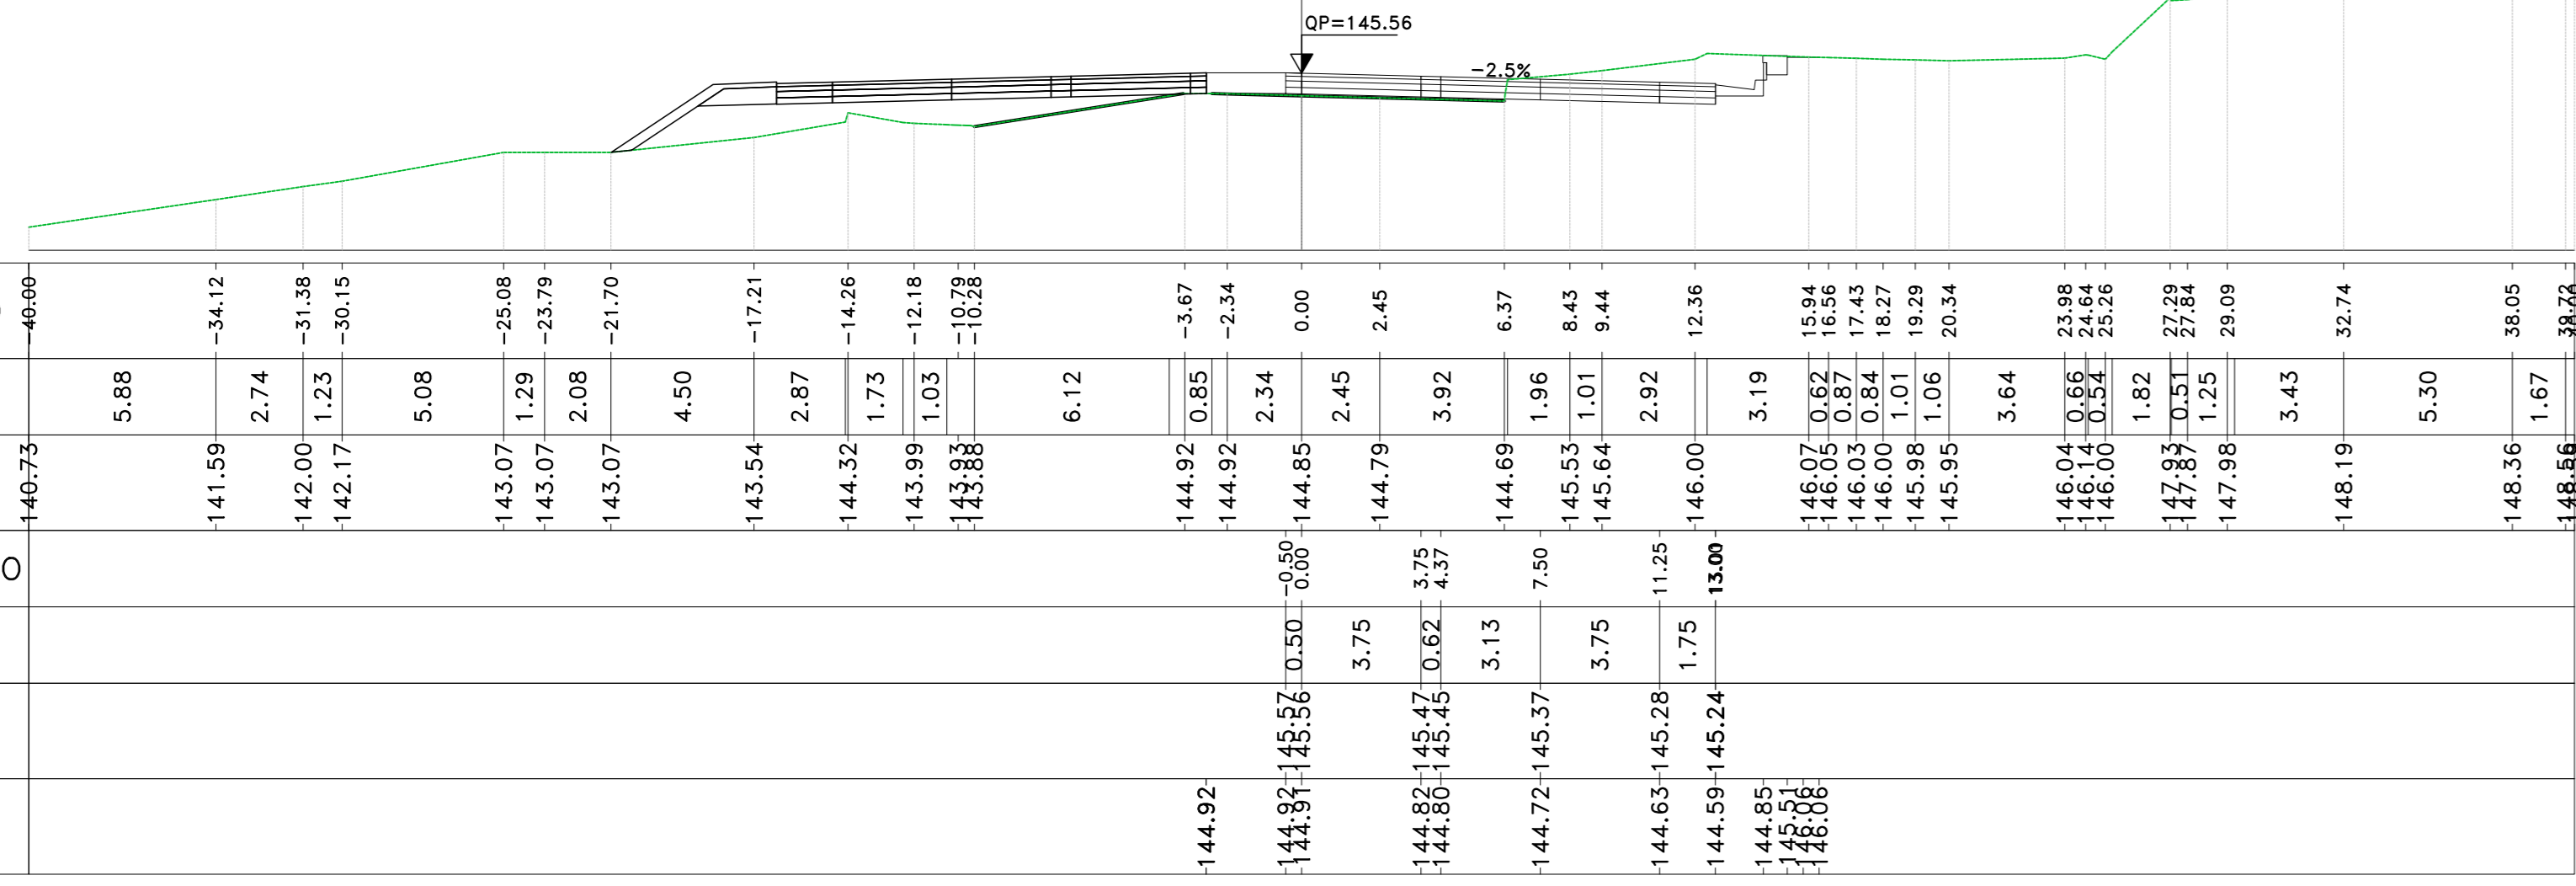

PROGRESSIVE TERRENO	PARZIALI TERRENO	QUOTE TERRENO	PROGRESSIVE PROGETTO	PARZIALI PROGETTO	QUOTE PROGETTO	QUOTE SOTTOFONDO

Materiali	Prog.1+400.00	Area (m²)	Vol. (m³)
Gradianti	0.00	0.00	0.00
Rilascio	0.41	18.19	
Sieno	10.34	219.27	
Scalfino	0.00	0.00	
Terrano vegetale	0.00	0.00	

Sez. DX\_71  
 Progr.: 1+400.00  
 Scala : 1:200  
 Q.Rif. : 140.00

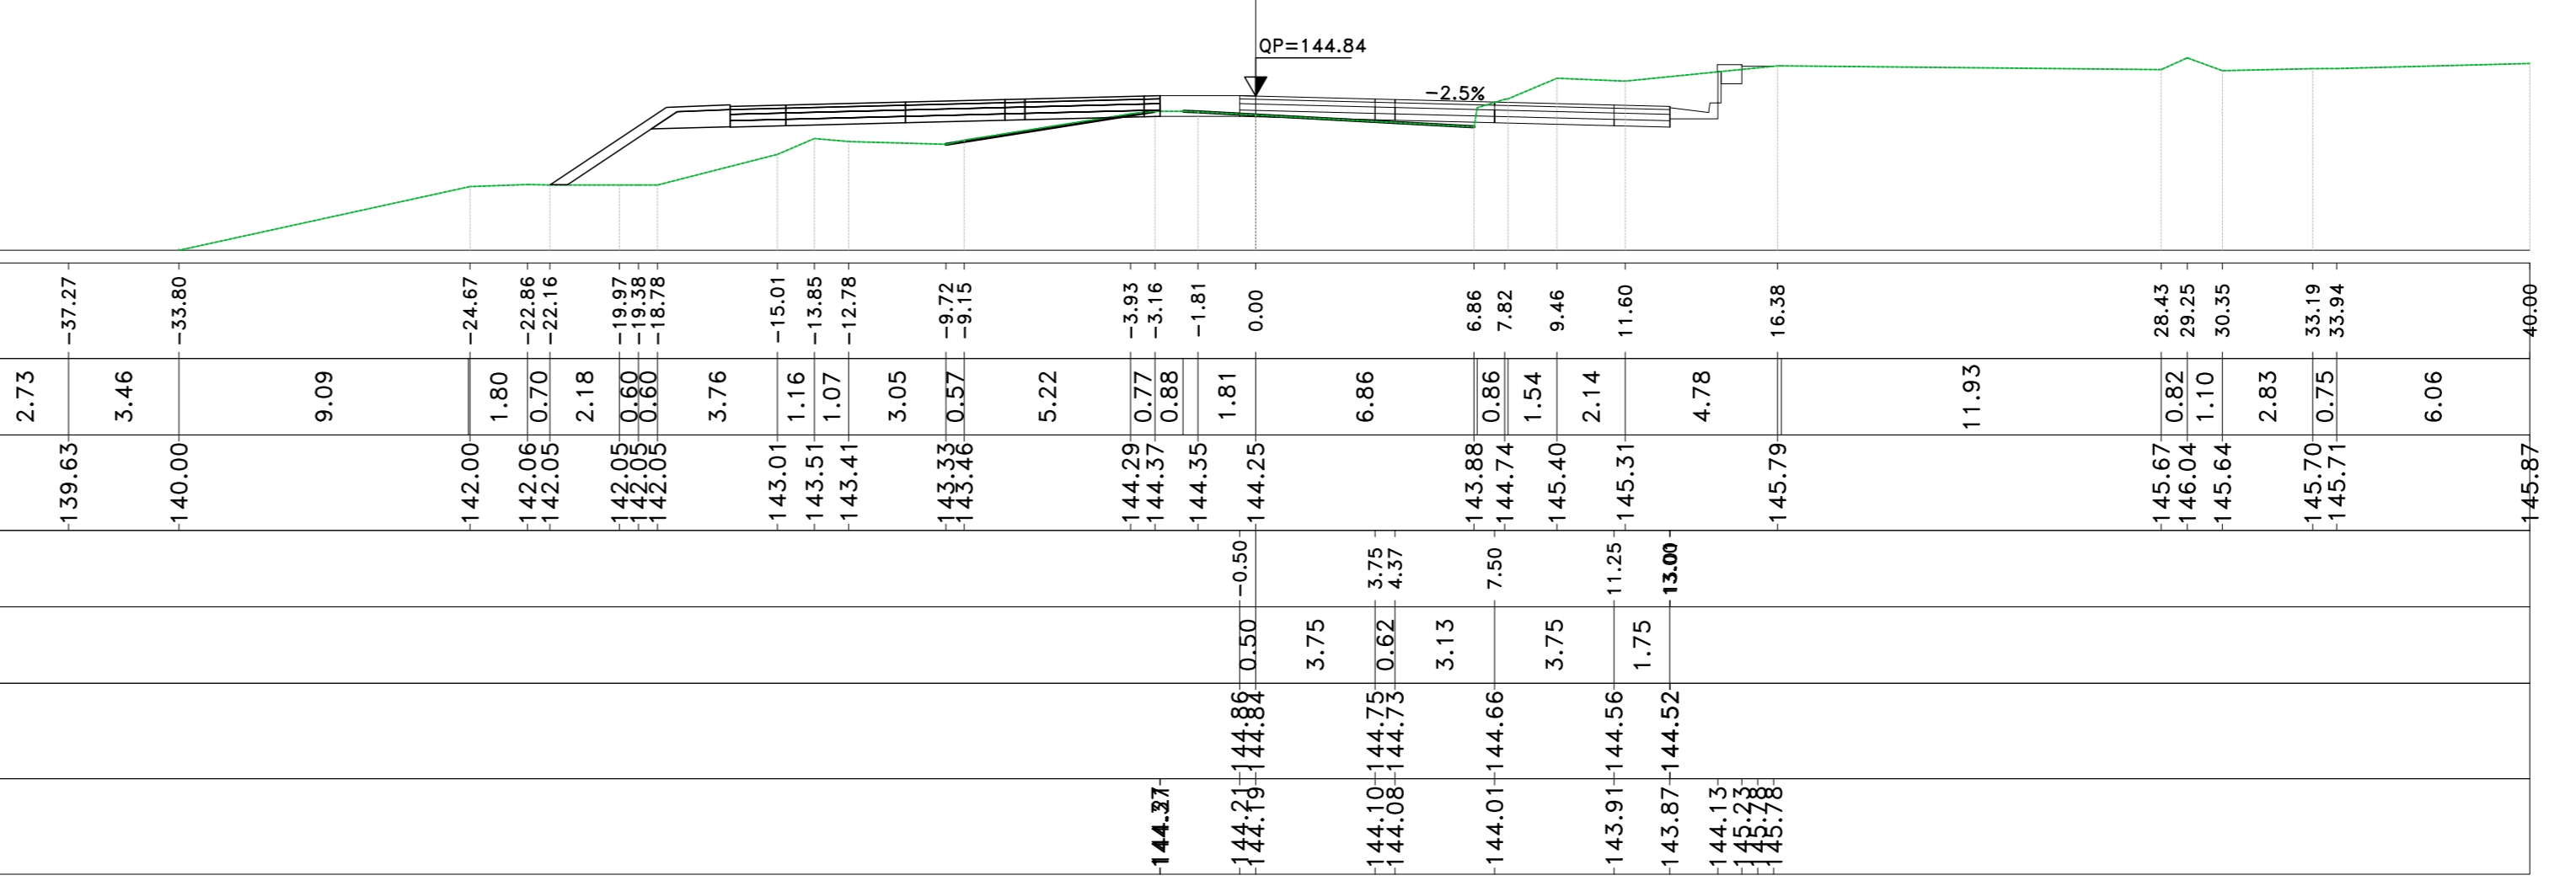

PROGRESSIVE TERRENO	PARZIALI TERRENO	QUOTE TERRENO	PROGRESSIVE PROGETTO	PARZIALI PROGETTO	QUOTE PROGETTO	QUOTE SOTTOFONDO
