


Provincia										
Comune										
L =	275.839	118.029	138.067	700.480	282.182	732.350				
Livellete	0.329	0.991	1.880	10.963	2.451	3.358				
p =	1.193	8.400	13.620	15.650	8.685	4.585				
Prog. Livellete	275.839	393.868	531.935	1232.415	1514.597	2246.947				

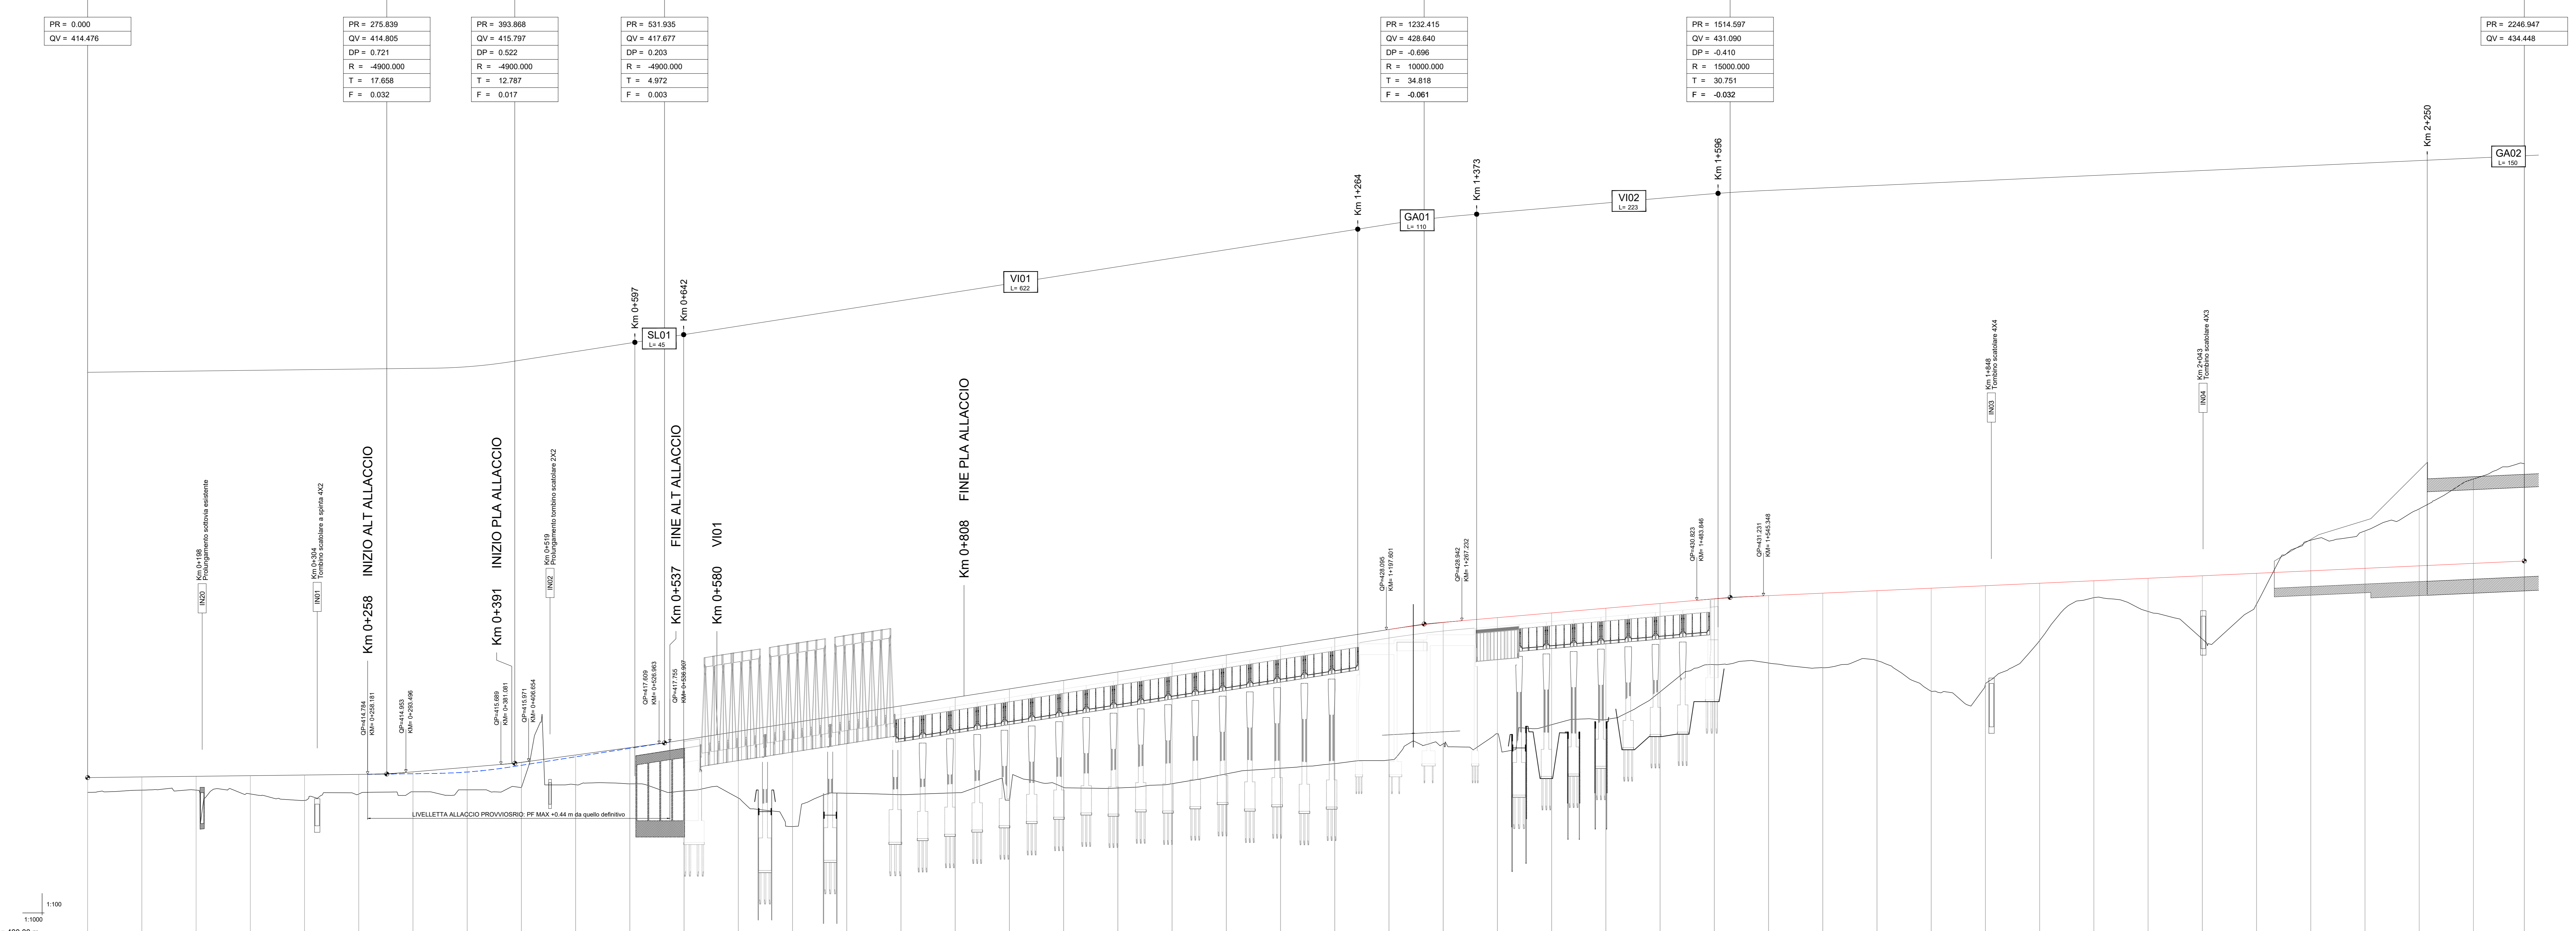

NUMERO SEZIONE	0+000	0+100	0+200	0+3000	
QUOTE PROGETTO	414.476	414.008	414.008	414.171	414.008	414.428	414.885	415.242	415.600	415.958	459.634	460.000	460.358	460.716	461.074	461.432	461.790	462.148	462.506	462.864	463.222	463.580	463.938	464.296	464.654	465.012	465.370	465.728	466.086	466.444	466.802	467.160	467.518	467.876	468.234	468.592	468.950	469.308	469.666	470.024	470.382	470.740	471.098	471.456	471.814	472.172	472.530	472.888	473.246	473.604	473.962	474.320	474.678	475.036	475.394	475.752	476.110	476.468	476.826	477.184	477.542	477.900	478.258	478.616	478.974	479.332	479.690	480.048	480.406	480.764	481.122	481.480	481.838	482.196	482.554	482.912	483.270	483.628	483.986	484.344	484.702	485.060	485.418	485.776	486.134	486.492	486.850	487.208	487.566	487.924	488.282	488.640	488.998	489.356	489.714	490.072	490.430	490.788	491.146	491.504	491.862	492.220	492.578	492.936	493.294	493.652	494.010	494.368	494.726	495.084	495.442	495.800	496.158	496.516	496.874	497.232	497.590	497.948	498.306	498.664	499.022	499.380	499.738	500.096	500.454	500.812	501.170	501.528	501.886	502.244	502.602	502.960	503.318	503.676	504.034	504.392	504.750	505.108	505.466	505.824	506.182	506.540	506.898	507.256	507.614	507.972	508.330	508.688	509.046	509.404	509.762	510.120	510.478	510.836	511.194	511.552	511.910	512.268	512.626	512.984	513.342	513.700	514.058	514.416	514.774	515.132	515.490	515.848	516.206	516.564	516.922	517.280	517.638	517.996	518.354	518.712	519.070	519.428	519.786	520.144	520.502	520.860	521.218	521.576	521.934	522.292	522.650	523.008	523.366	523.724	524.082	524.440	524.798	525.156	525.514	525.872	526.230	526.588	526.946	527.304	527.662	528.020	528.378	528.736	529.094	529.452	529.810	530.168	530.526	530.884	531.242	531.600	531.958	532.316	532.674	533.032	533.390	533.748	534.106	534.464	534.822	535.180	535.538	535.896	536.254	536.612	536.970	537.328	537.686	538.044	538.402	538.760	539.118	539.476	539.834	540.192	540.550	540.908	541.266	541.624	541.982	542.340	542.698	543.056	543.414	543.772	544.130	544.488	544.846	545.204	545.562	545.920	546.278	546.636	546.994	547.352	547.710	548.068	548.426	548.784	549.142	549.500	549.858	550.216	550.574	550.932	551.290	551.648	552.006	552.364	552.722	553.080	553.438	553.796	554.154	554.512	554.870	555.228	555.586	555.944	556.302	556.660	557.018	557.376	557.734	558.092	558.450	558.808	559.166	559.524	559.882	560.240	560.598	560.956	561.314	561.672	562.030	562.388	562.746	563.104	563.462	563.820	564.178	564.536	564.894	565.252	565.610	565.968	566.326	566.684	567.042	567.400	567.758	568.116	568.474	568.832	569.190	569.548	569.906	570.264	570.622	570.980	571.338	571.696	572.054	572.412	572.770	573.128	573.486	573.844	574.202	574.560	574.918	575.276	575.634	575.992	576.350	576.708	577.066	577.424	577.782	578.140	578.498	578.856	579.214	579.572	579.930	580.288	580.646	581.004	581.362	581.720	582.078	582.436	582.794	583.152	583.510	583.868	584.226	584.584	584.942	585.300	585.658	586.016	586.374	586.732	587.090	587.448	587.806	588.164	588.522	588.880	589.238	589.596	590.000	590.404	771.396