

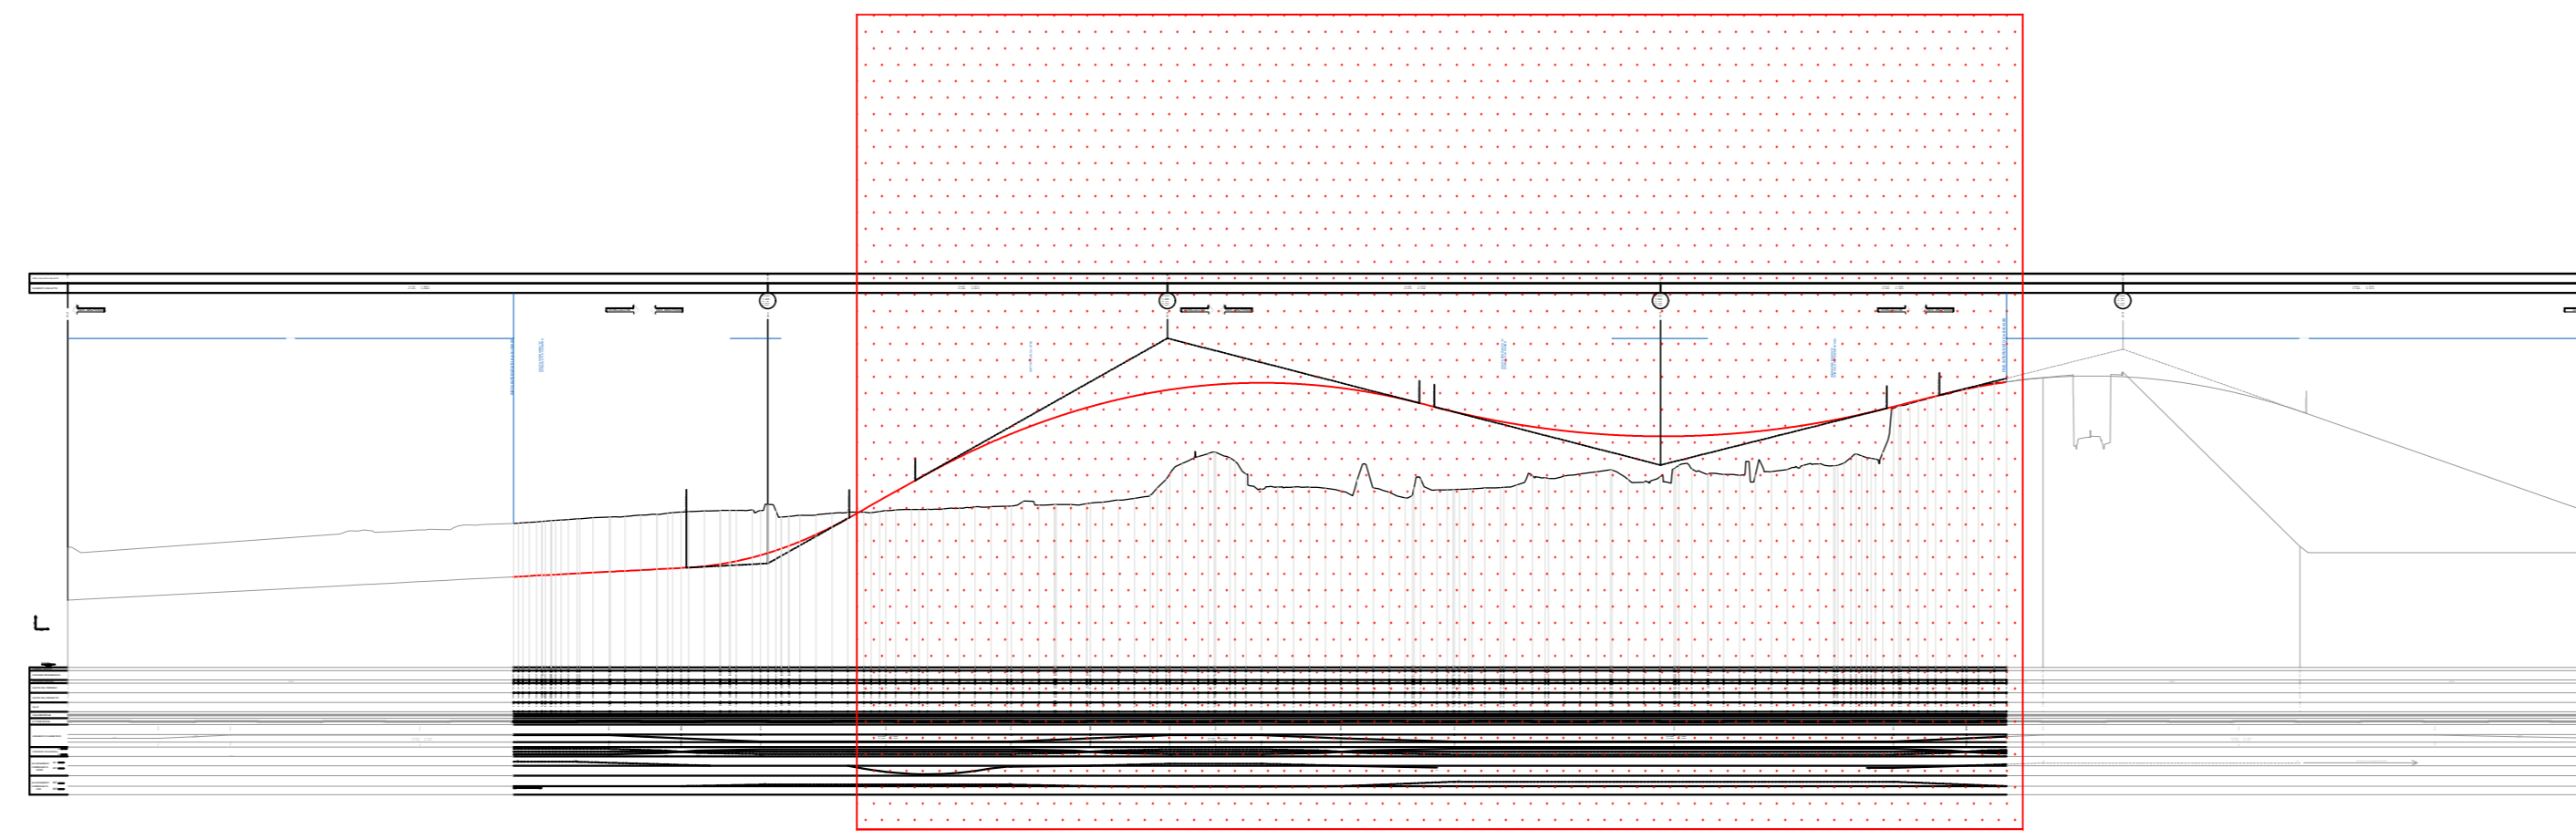


PROFILO CHIAVE

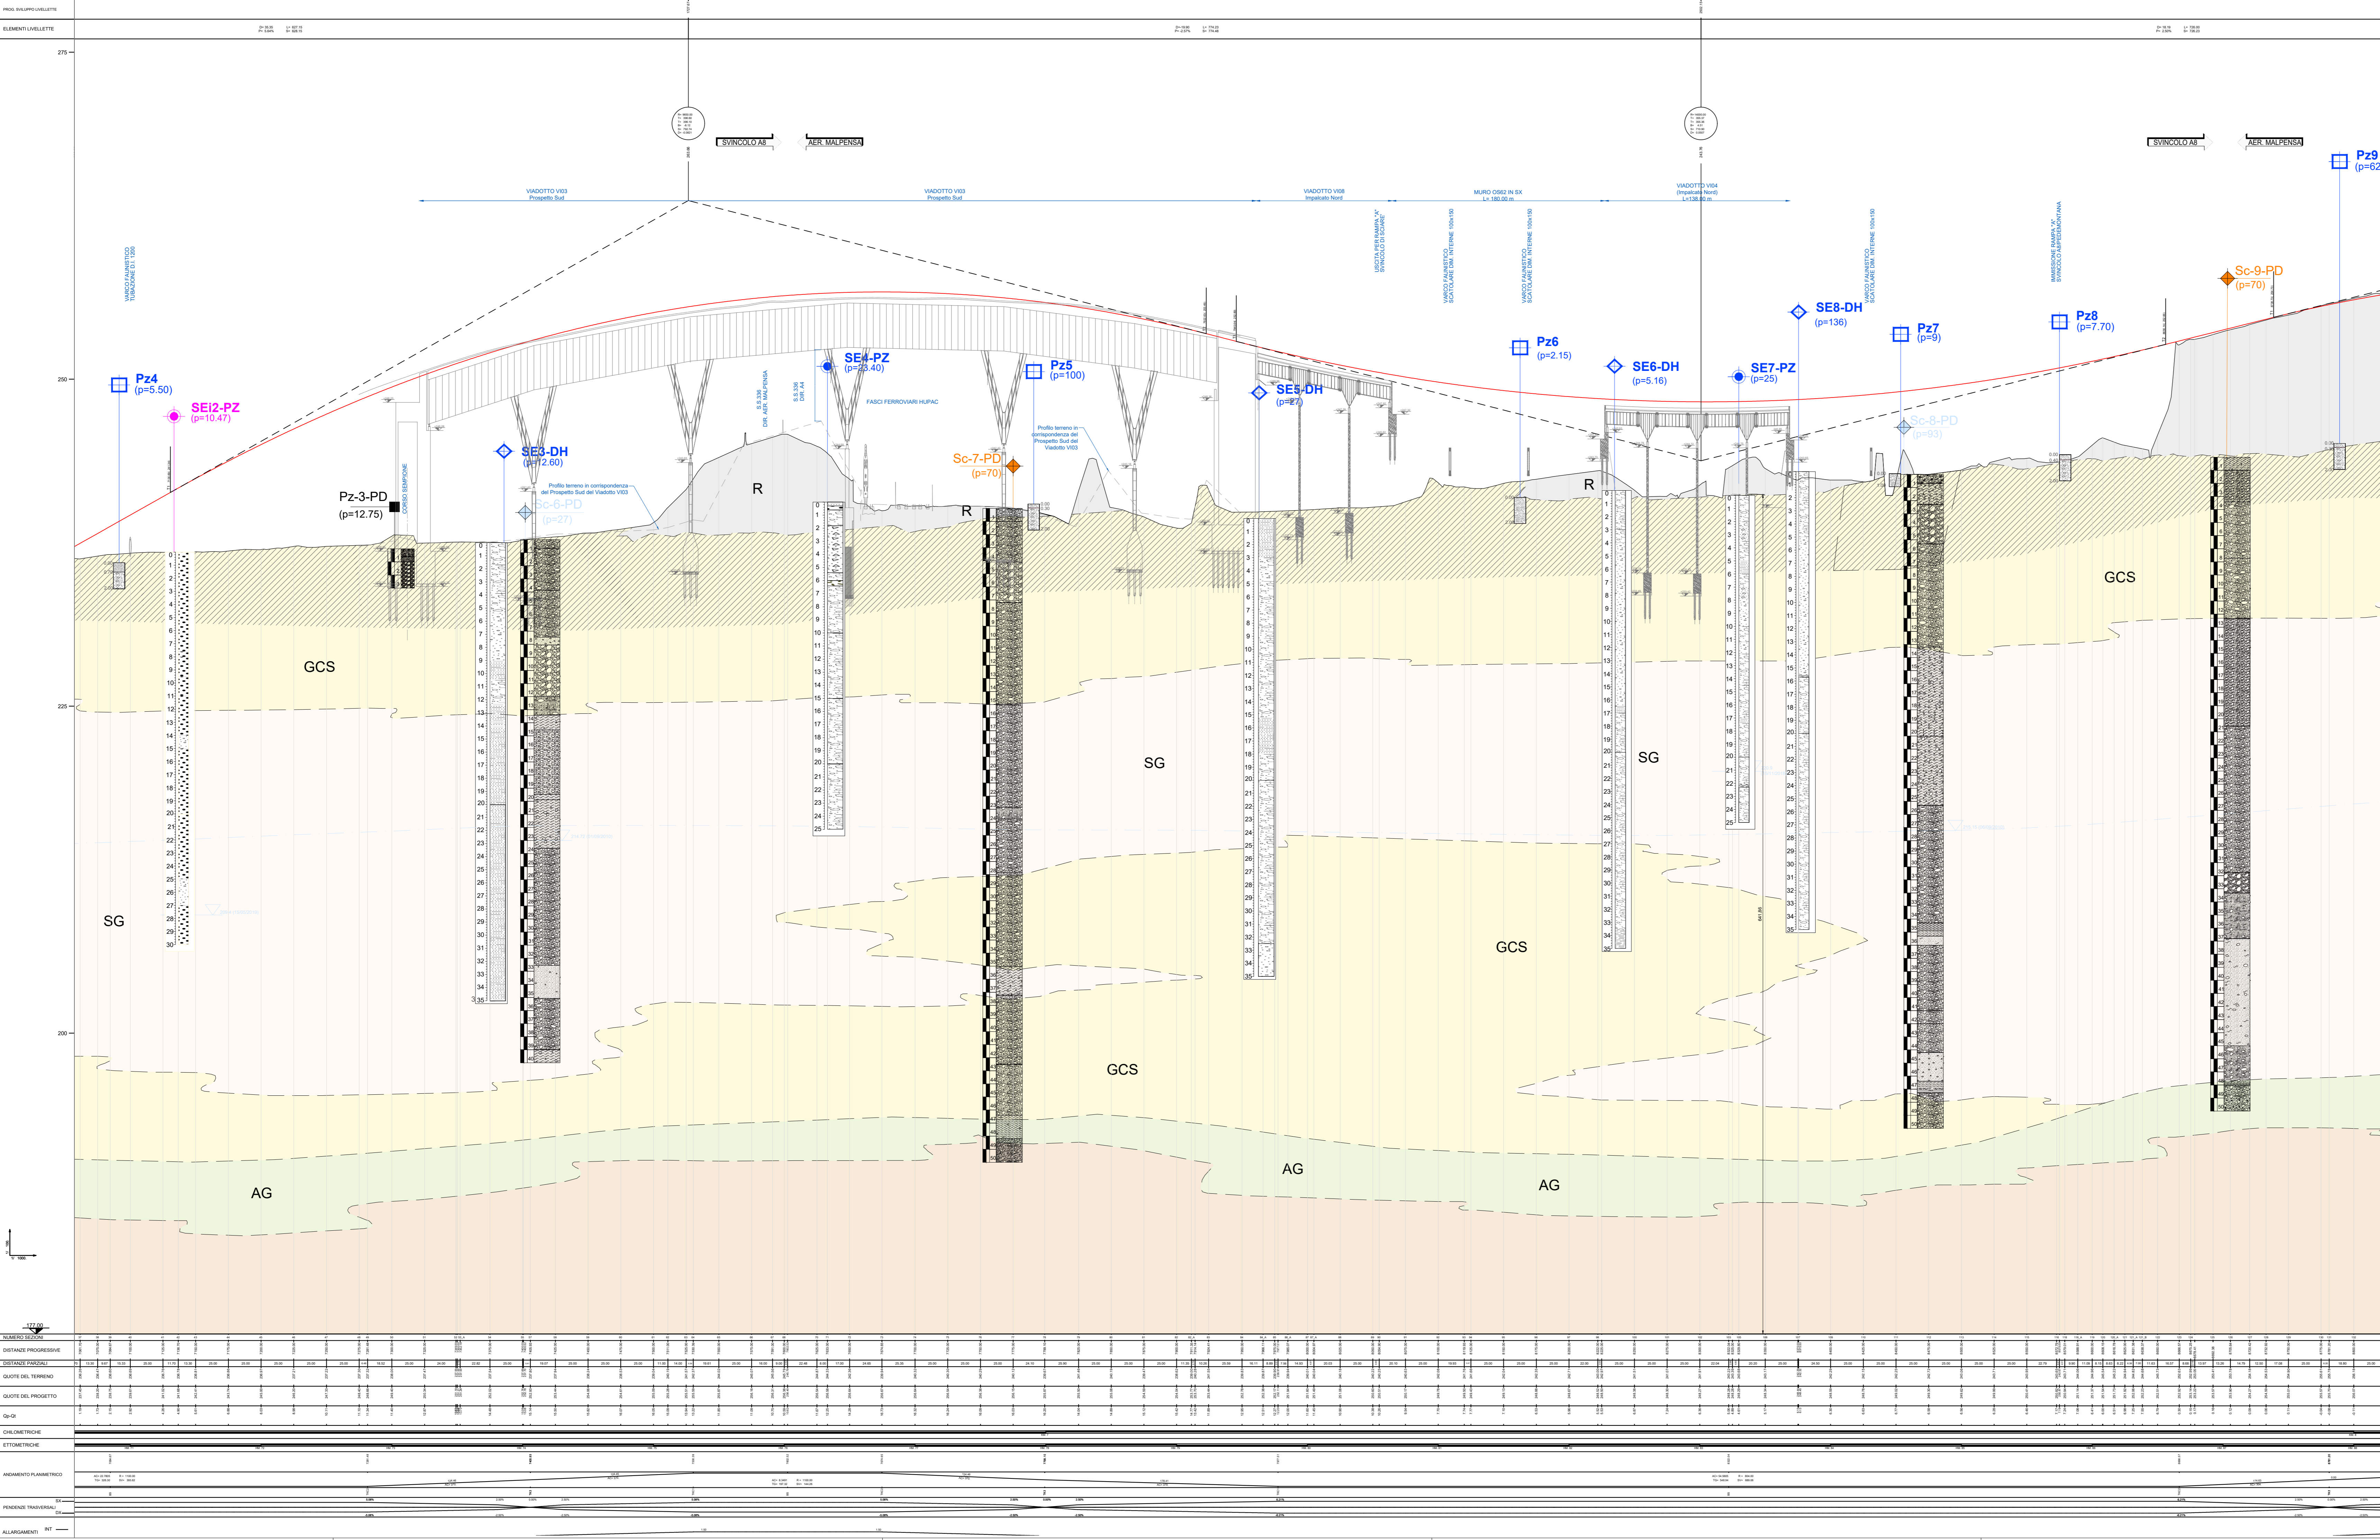

PIANTA CHIAVE

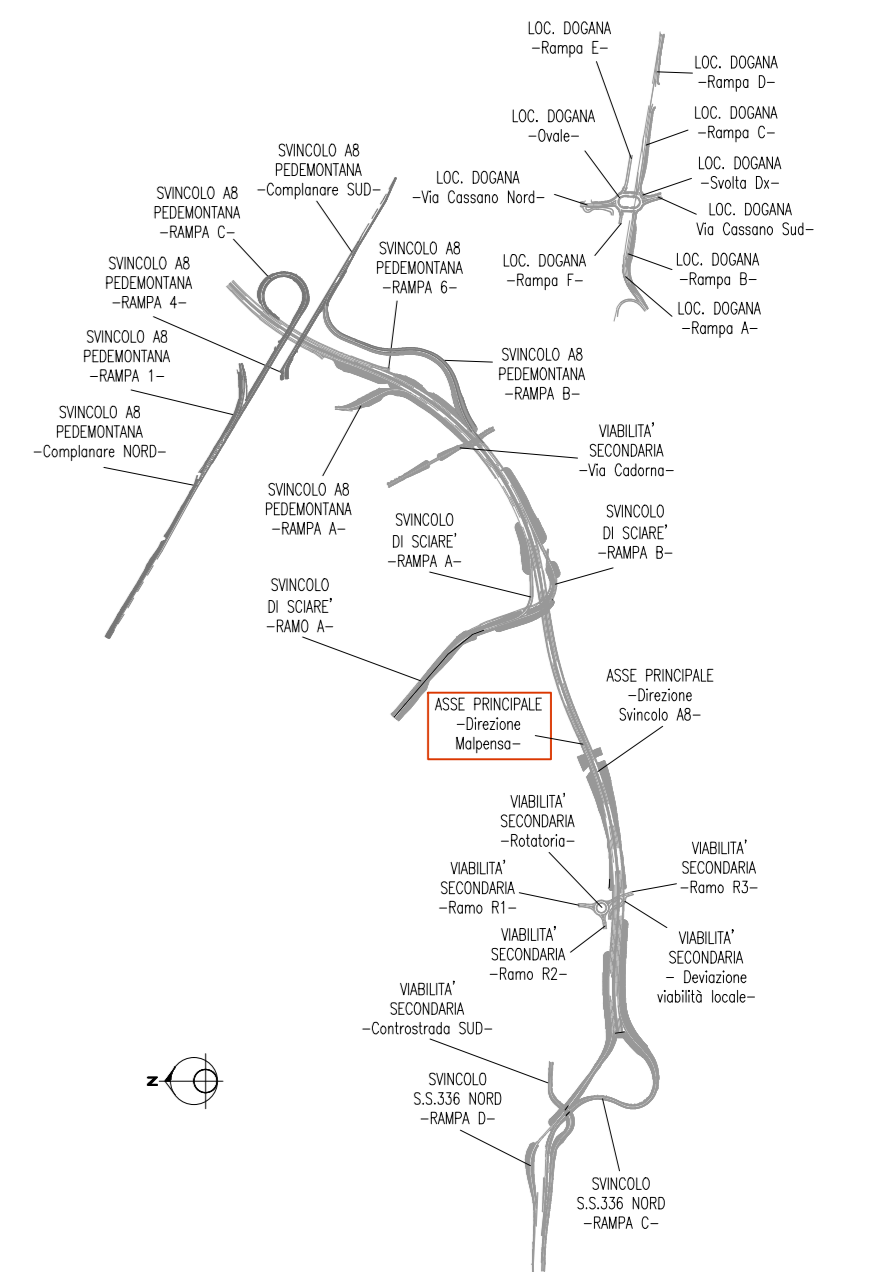

LEGENDA table with symbols and descriptions for geological features, boreholes, and symbols.

ANAS S.p.A. logo and company information.

NOVA S.S. 341 "GALLARATESE" - TRATTO DA SAMARATE A CONFINE CON LA PROVINCIA DI NOVARA - TRATTO NORD

PROGETTO ESECUTIVO header with logos of STUDIO CORONA, UNING, SETAC, ARKE, and other partners.

Professional signatures and stamps of the project team.

Table with project details including BA 22, B-GEOLOGIA E GEOTECNICA, and revision information.