

PARAMETRI DI TRACCIAMENTO

- Legend for symbols and abbreviations used in the plan, including vertices, coordinates, and curve parameters.

Inizio corsia di immissione su carreggiata Nord Autostrada A8

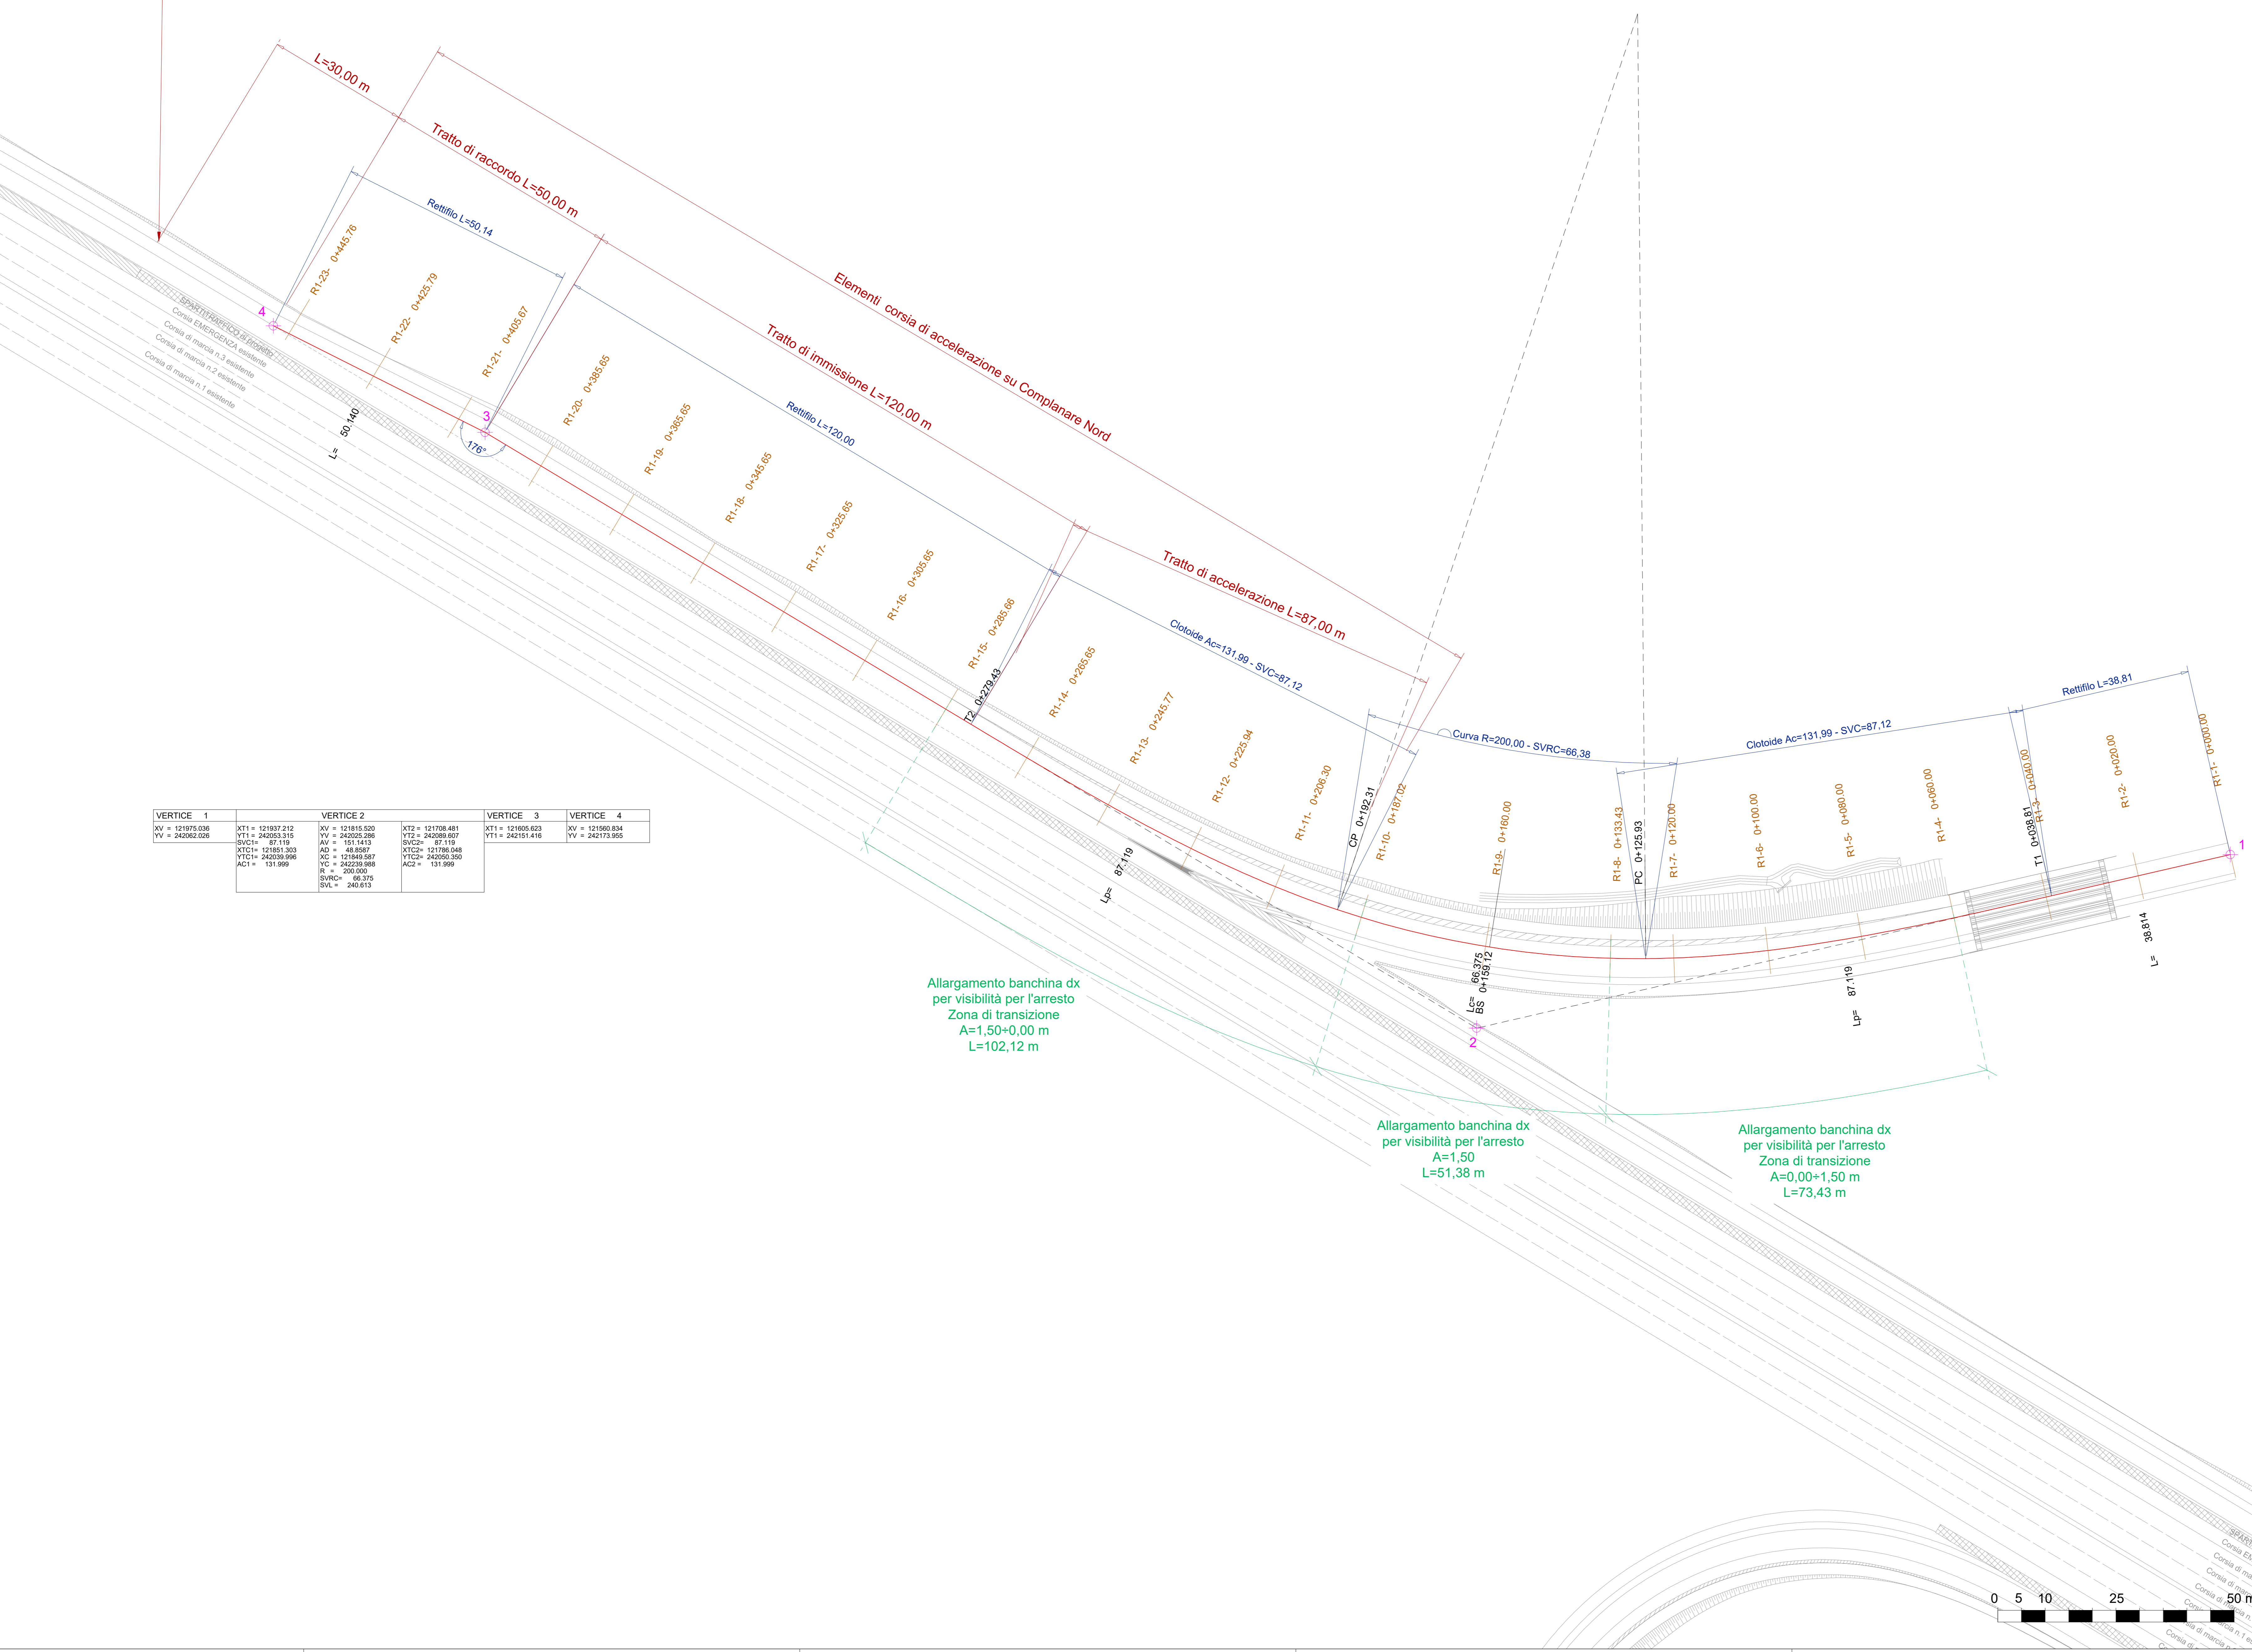


Table with 4 columns: VERTICE 1, VERTICE 2, VERTICE 3, VERTICE 4. It lists coordinates (XT, YX, YV) and other parameters for specific vertices.

Allargamento banchina dx per visibilità per l'arresto Zona di transizione A=1,50*0,00 m L=102,12 m

Allargamento banchina dx per visibilità per l'arresto A=1,50 L=51,38 m

Allargamento banchina dx per visibilità per l'arresto Zona di transizione A=0,00*1,50 m L=73,43 m

Logo for ANAS S.p.A. Gruppo FS Italiane, Direzione Progettazione e Realizzazione Lavori.

NOVA S.S. 341 "GALLARATESE" - TRATTO DA SAMARATE A CONFINE CON LA PROVINCIA DI NOVARA - TRATTO NORD STRALCIO FUNZIONALE DAL KM 6+500 (SVINCOLO S.S. 336 NORD) AL KM 8+844 (SVINCOLO AUTOSTRADA A8) "BRETTELLA DI GALLARATE"

PROGETTO ESECUTIVO header with logos of partner companies: STUDIO CORONA, UNING, SETAC, ARKE, ECOPLAN, and others.

Professional stamps and signatures of the project team, including the project manager and technical staff.

DC 320 D-PROGETTO STRADALE DB - SVINCOLI - DB-3 - SVINCOLO A8/PEDEMONTANA LOMBARDA Planimetria di tracciamento - Rampa 1

Table with project metadata including code (M15333), scale (1:500), revision history, and dates.

