


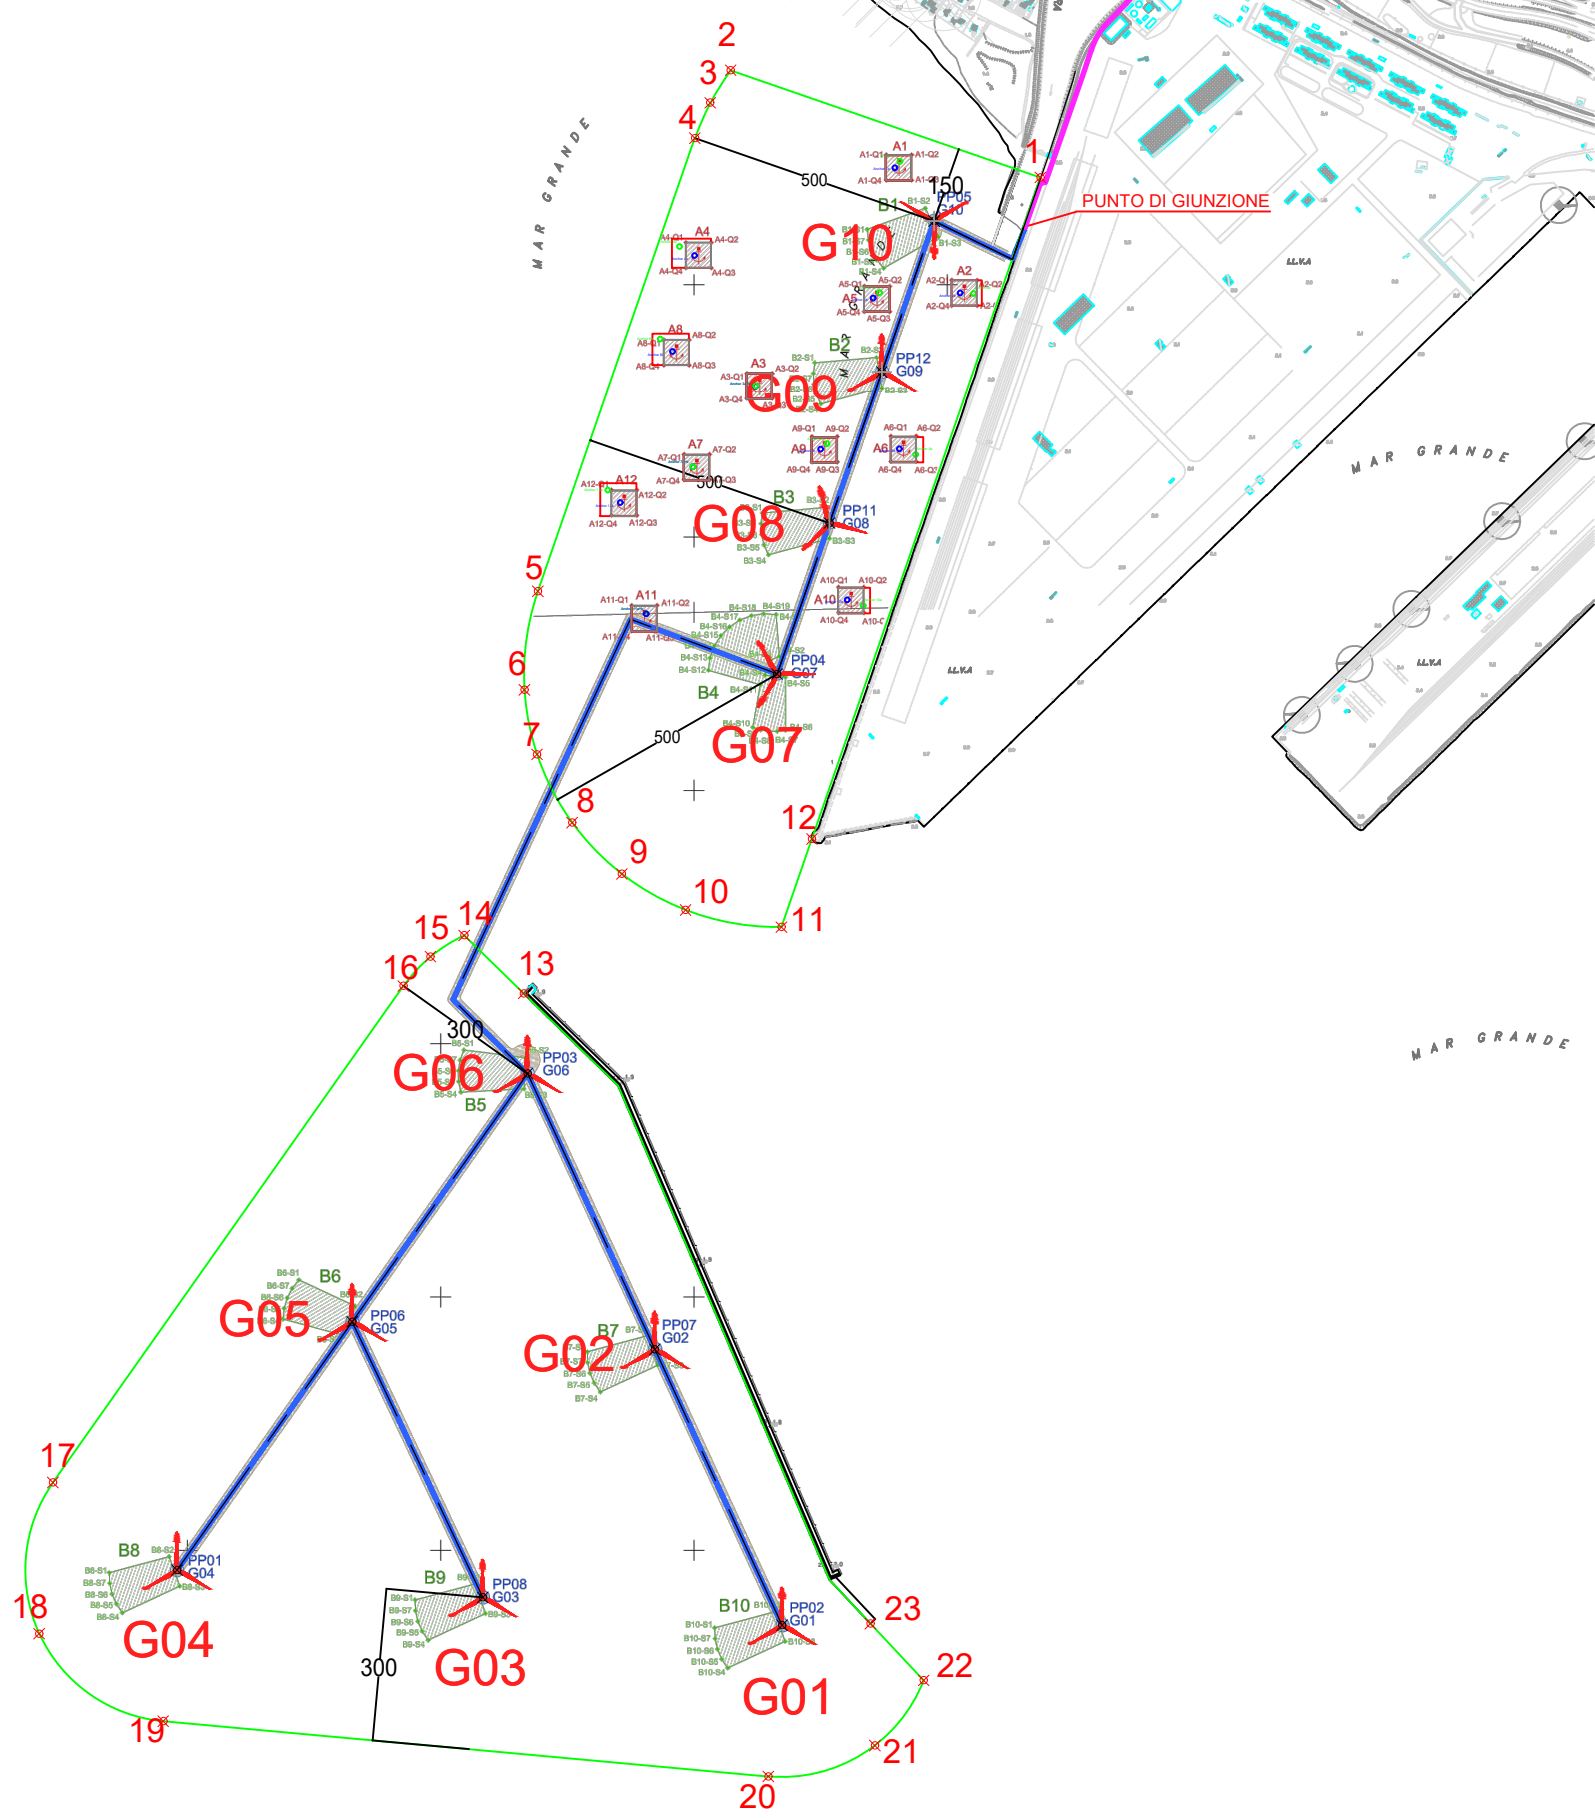

COORDINATE AREE DI CANTIERE  
GAUSS-BOAGA (FUSO EST)

Pt.N	Coordinata E	Coordinata N
Pt.1	2702184.9658	4486212.0175
Pt.2	2701573.3941	4486423.8468
Pt.3	2701532.8451	4486359.4502
Pt.4	2701502.6986	4486289.5587
Pt.5	2701192.5384	4485394.6459
Pt.6	2701165.9749	4485199.7914
Pt.7	2701190.8496	4485072.3134
Pt.8	2701260.2155	4484937.4877
Pt.9	2701358.3588	4484836.0681
Pt.10	2701484.2091	4484764.8298
Pt.11	2701673.6981	4484731.0757
Pt.12	2701733.8551	4484905.3281
Pt.13	2701164.4972	4484600.1278
Pt.14	2701047.0004	4484714.7180
Pt.15	2700980.3196	4484672.7783
Pt.16	2700927.0159	4484614.8434
Pt.17	2700234.8802	4483633.9632
Pt.18	2700207.6444	4483335.2127
Pt.19	2700452.7491	4483162.2402
Pt.20	2701647.7491	4483053.2402
Pt.21	2701858.1209	4483114.3727
Pt.22	2701954.5290	4483243.0801
Pt.23	2701849.4637	4483355.3315



Nord

