


NV02 - CARTOGRAFIA
Scala 1:2000

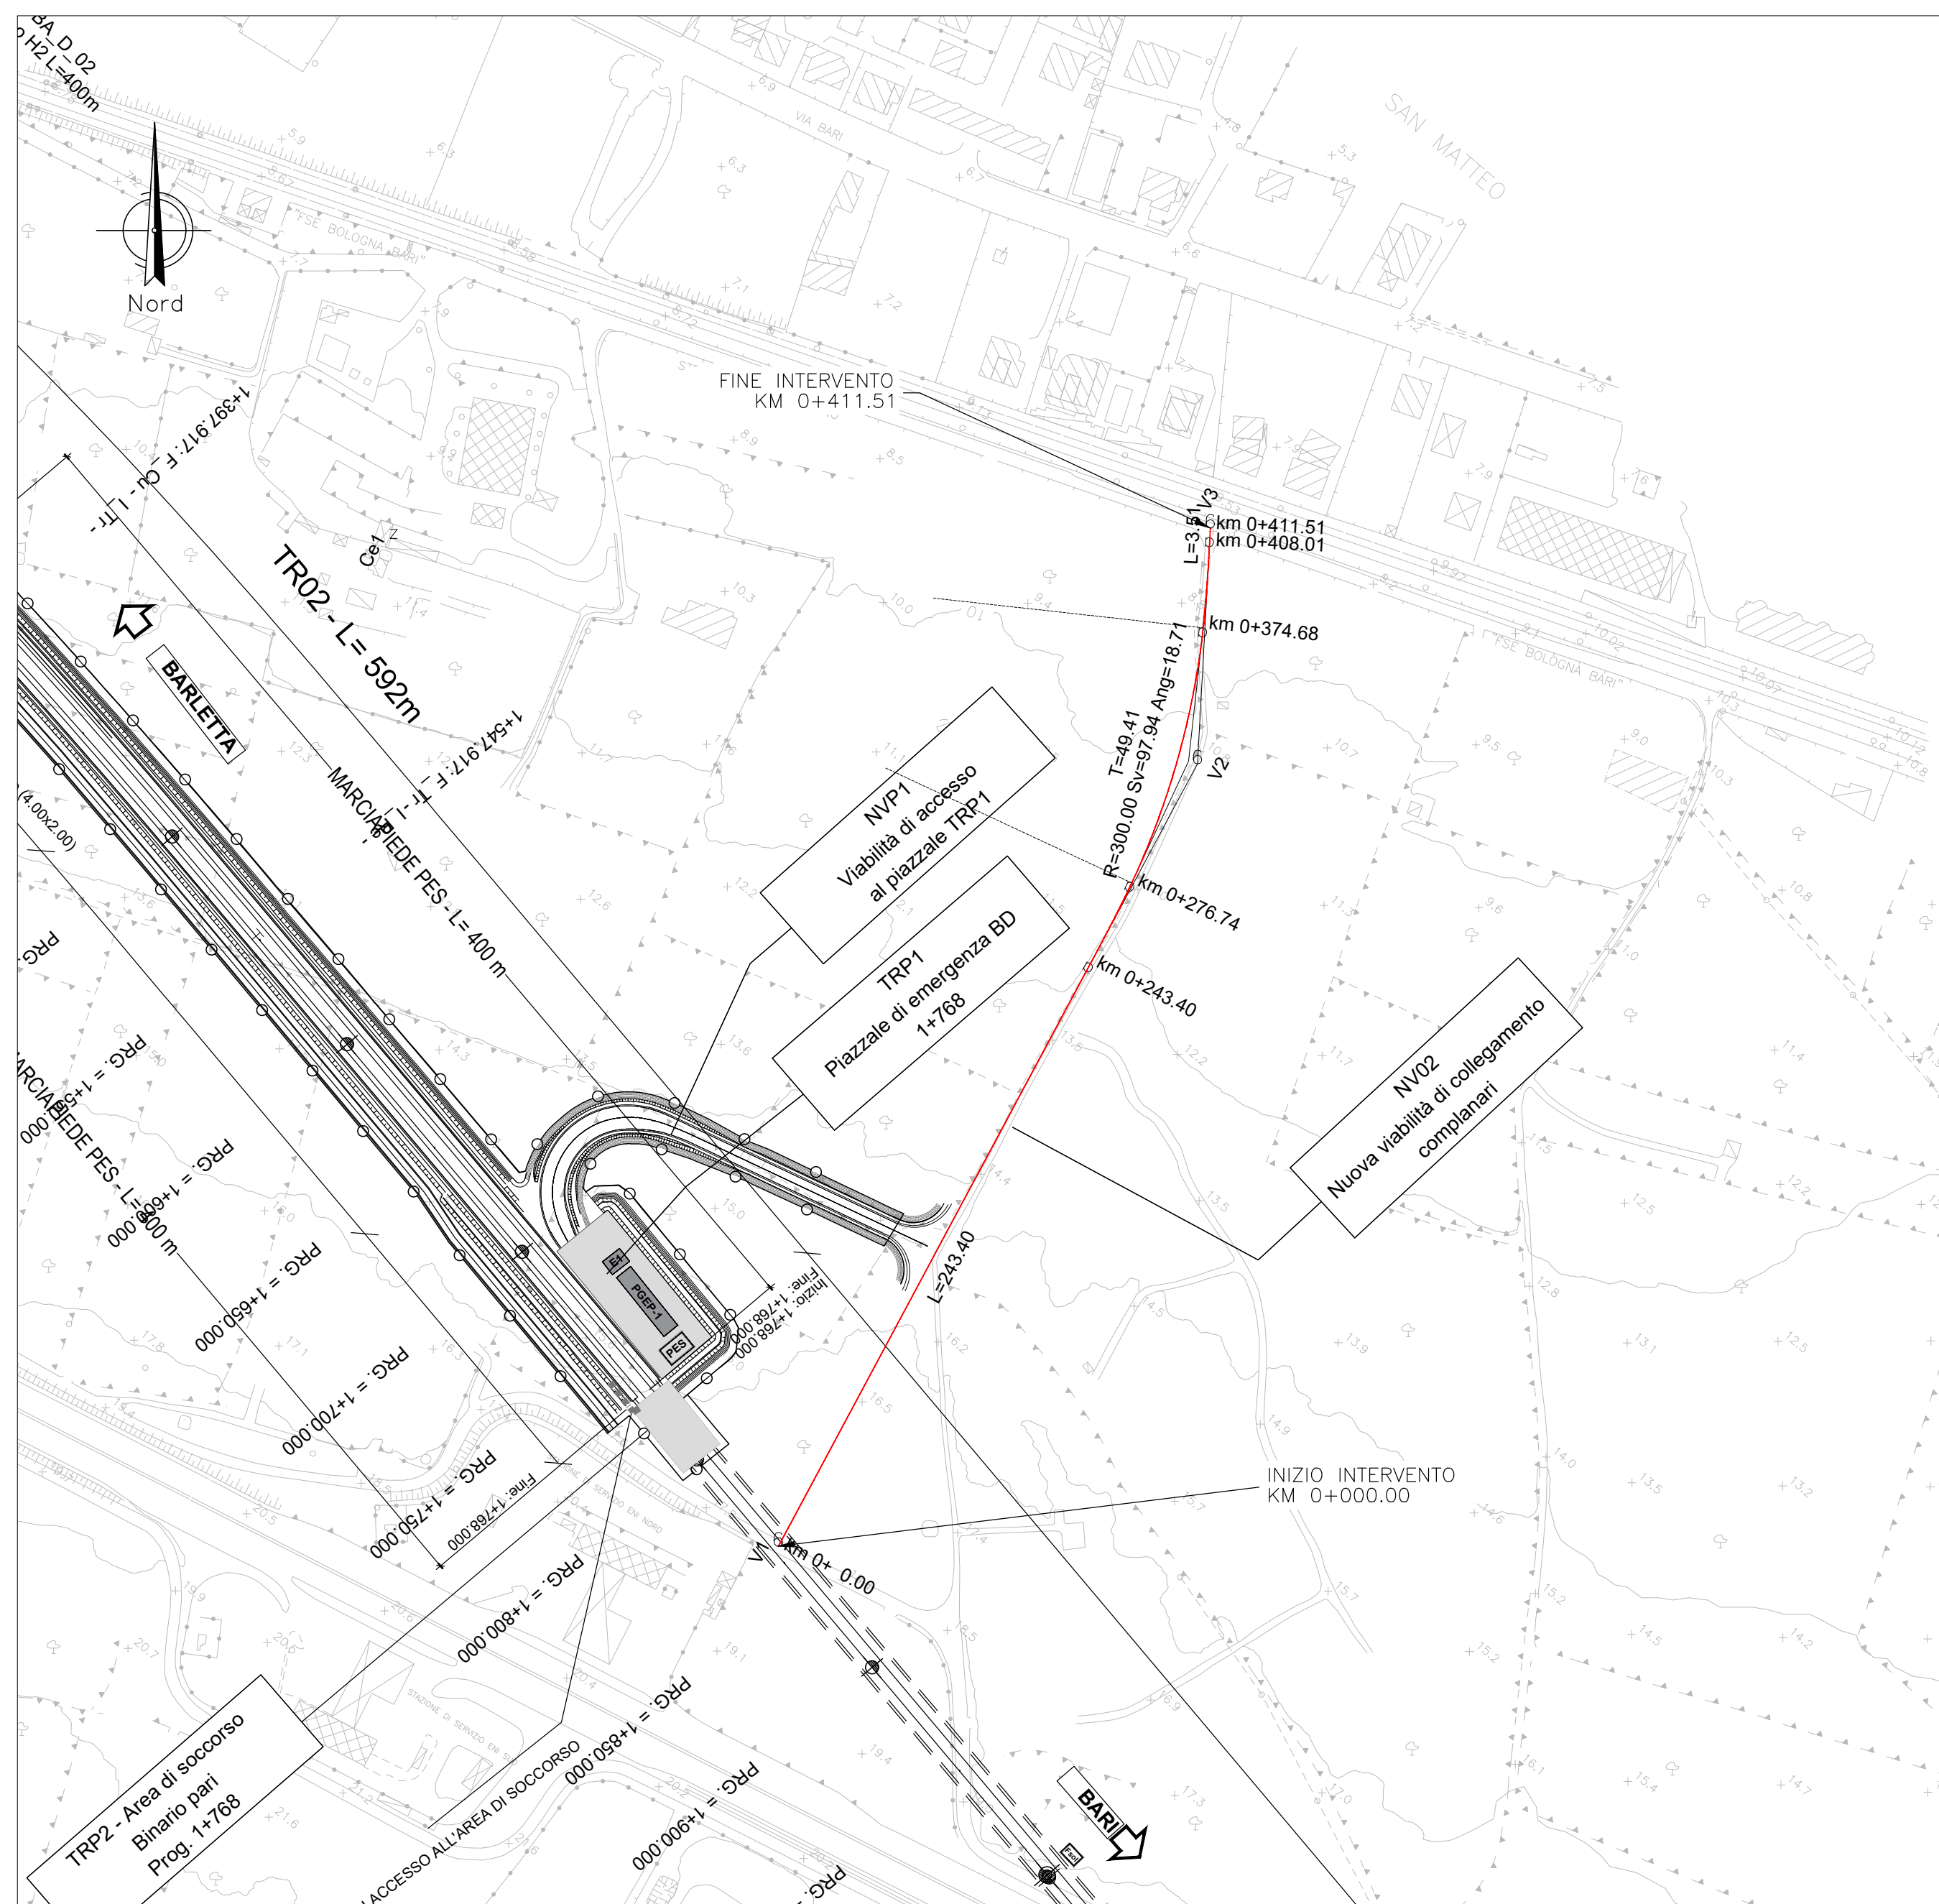


V3	2663218.32
	4559172.91

R (m)	300.00
Ac	18.71
T(m)	49.41
Sv (m)	97.94

V 2	
N	1.00
A	100.00
Sv (m)	33.33
Tau (c)	3.18
Dr (m)	0.15
TI	22.23
TK	11.11
Xf (m)	33.32
yf	0.62
xm	16.66
R (m)	300.00

V 2	
N	1.00
A	100.00
Sv (m)	33.33
Tau (c)	3.18
Dr (m)	0.15
TI	22.23
TK	11.11
Xf (m)	33.32
yf	0.62
xm	16.66
R (m)	300.00

STRADA CAT. "F2 - EXTRAURBANA" NVO2
SEZIONE TIPO IN RILEVATO
scala 1:100

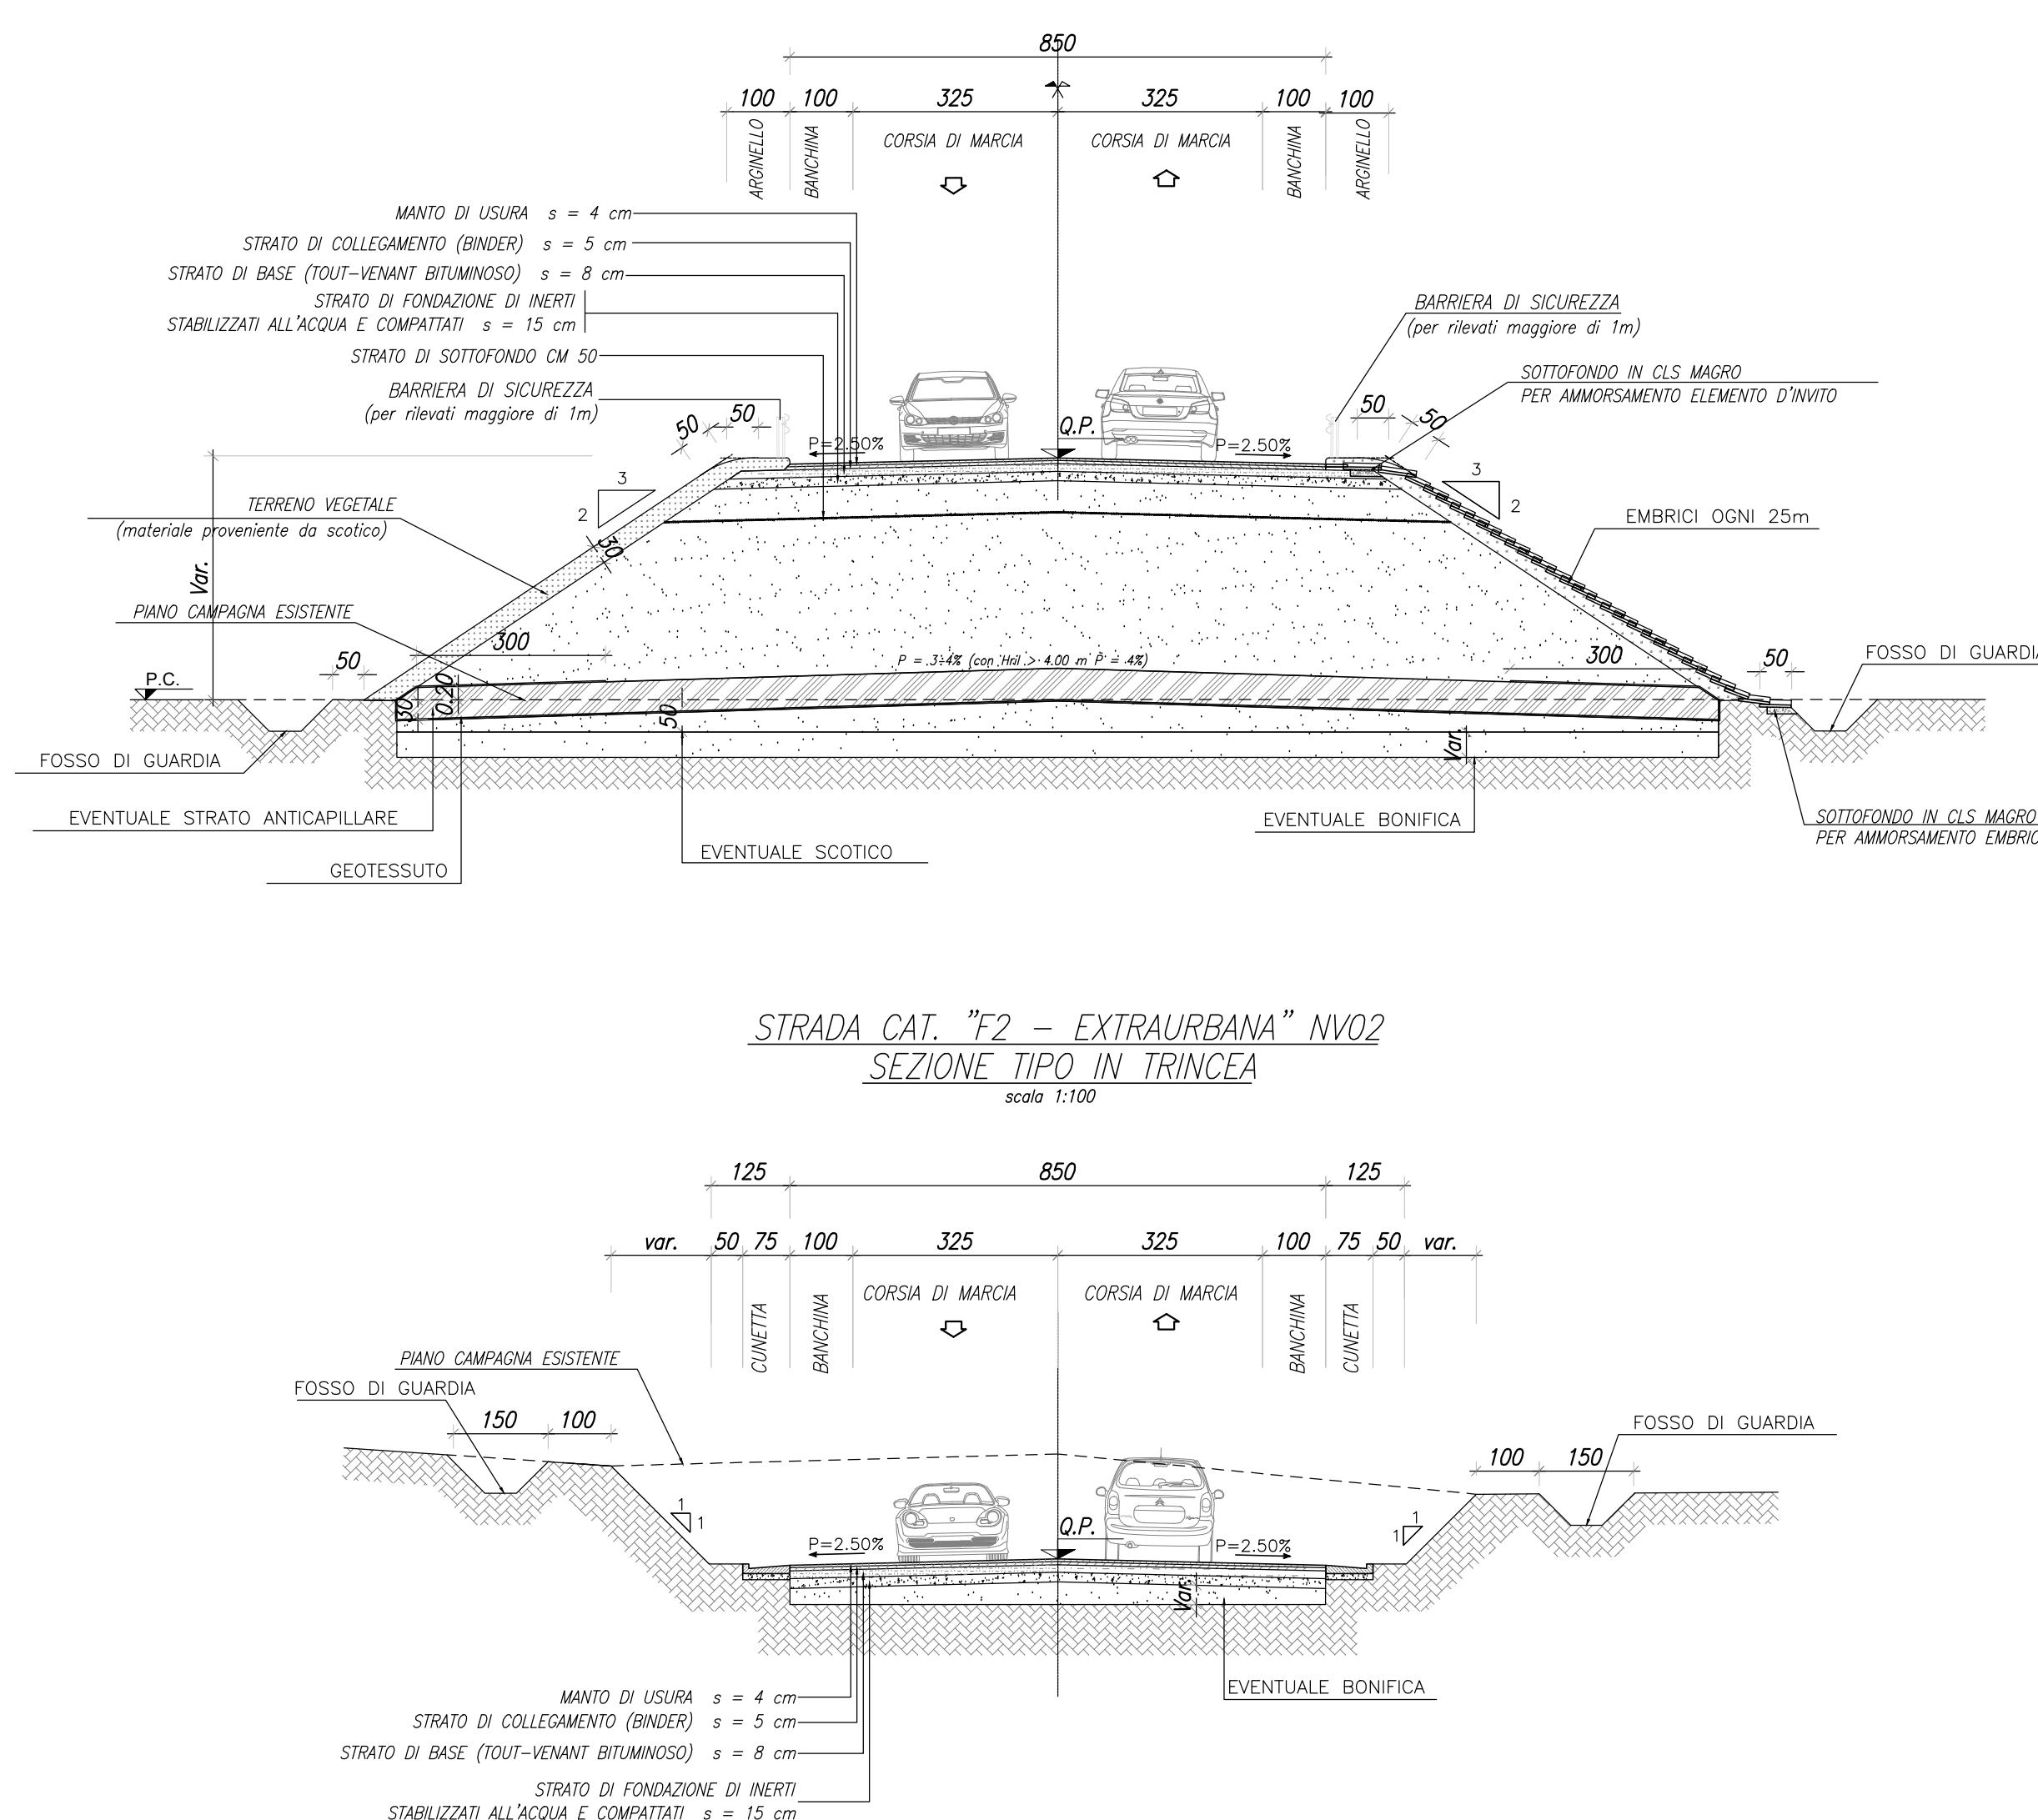

BARI NORD - VARIANTE SANTO SPIRITO PALESE

NV02 - Planimetria profilo e sezione

SCALA:
1:2000/1:200

[illegible]

File: is7x00r1048r0005002a.dwg