


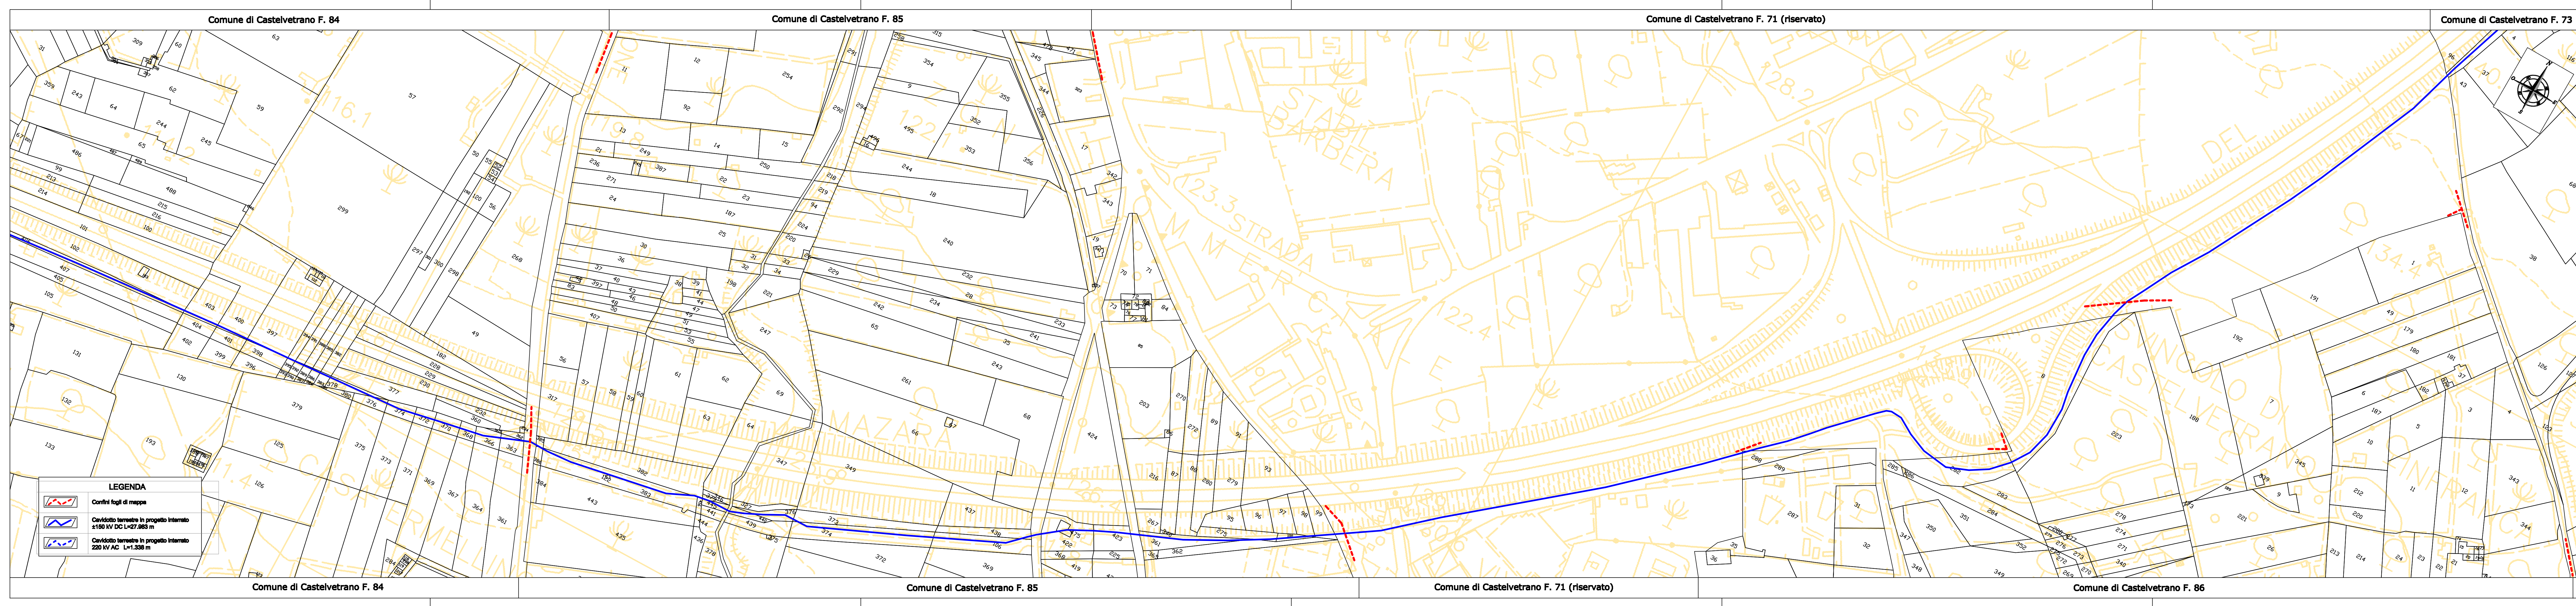

00	07-2009	PROGETTO DEFINITIVO - S.I.A.	CUTAJA	CAMPANELLA	CAMPANELLA
REV.	DATA	DESCRIZIONE	PREPARATO	CONTROLLATO	APPROVATO
FOUR WIND S.R.L. Via Nunzio Morello n. 40 - 90144 PALERMO Tel/Fax +39 091 7829785 - +39 091 7829800 e-mail: info@fourwind.it - http://www.fourwind.it P.I. / C.F. 05599330929 Project Manager: Ing. Vito Aurelio Campanella C. & C. Consulting engineering S.r.l. Collaboratori: Geom. Calogero Cutaja Dot. Dario Modica Q.I.S. S.r.l. Collaboratori: Geom. Calogero Barletta Ing. Salvatore Cacciola Dot.ssa Bernadette Labruzzo Ing. Paolo G. Olmi Ing. Daniele Ventura					
ELABORATO N° PDT/T/0/CAVT/002			FOGLIO 10 DI 16		
PARCO EOLICO - STRETTO DI SICILIA BANCO DI TALBOT			FORMATO ELABORATO: 1470 x 297		
REV. 00			SCALA 1:2.000		
PROGETTO DEFINITIVO			SOSTITUISCE IL		
Planimetria catastale del percorso del cavidotto terrestre			SOSTITUITO DAL		