




 

SEZIONE W-W
(acciaio a ciala aperta con tubo di protezione)

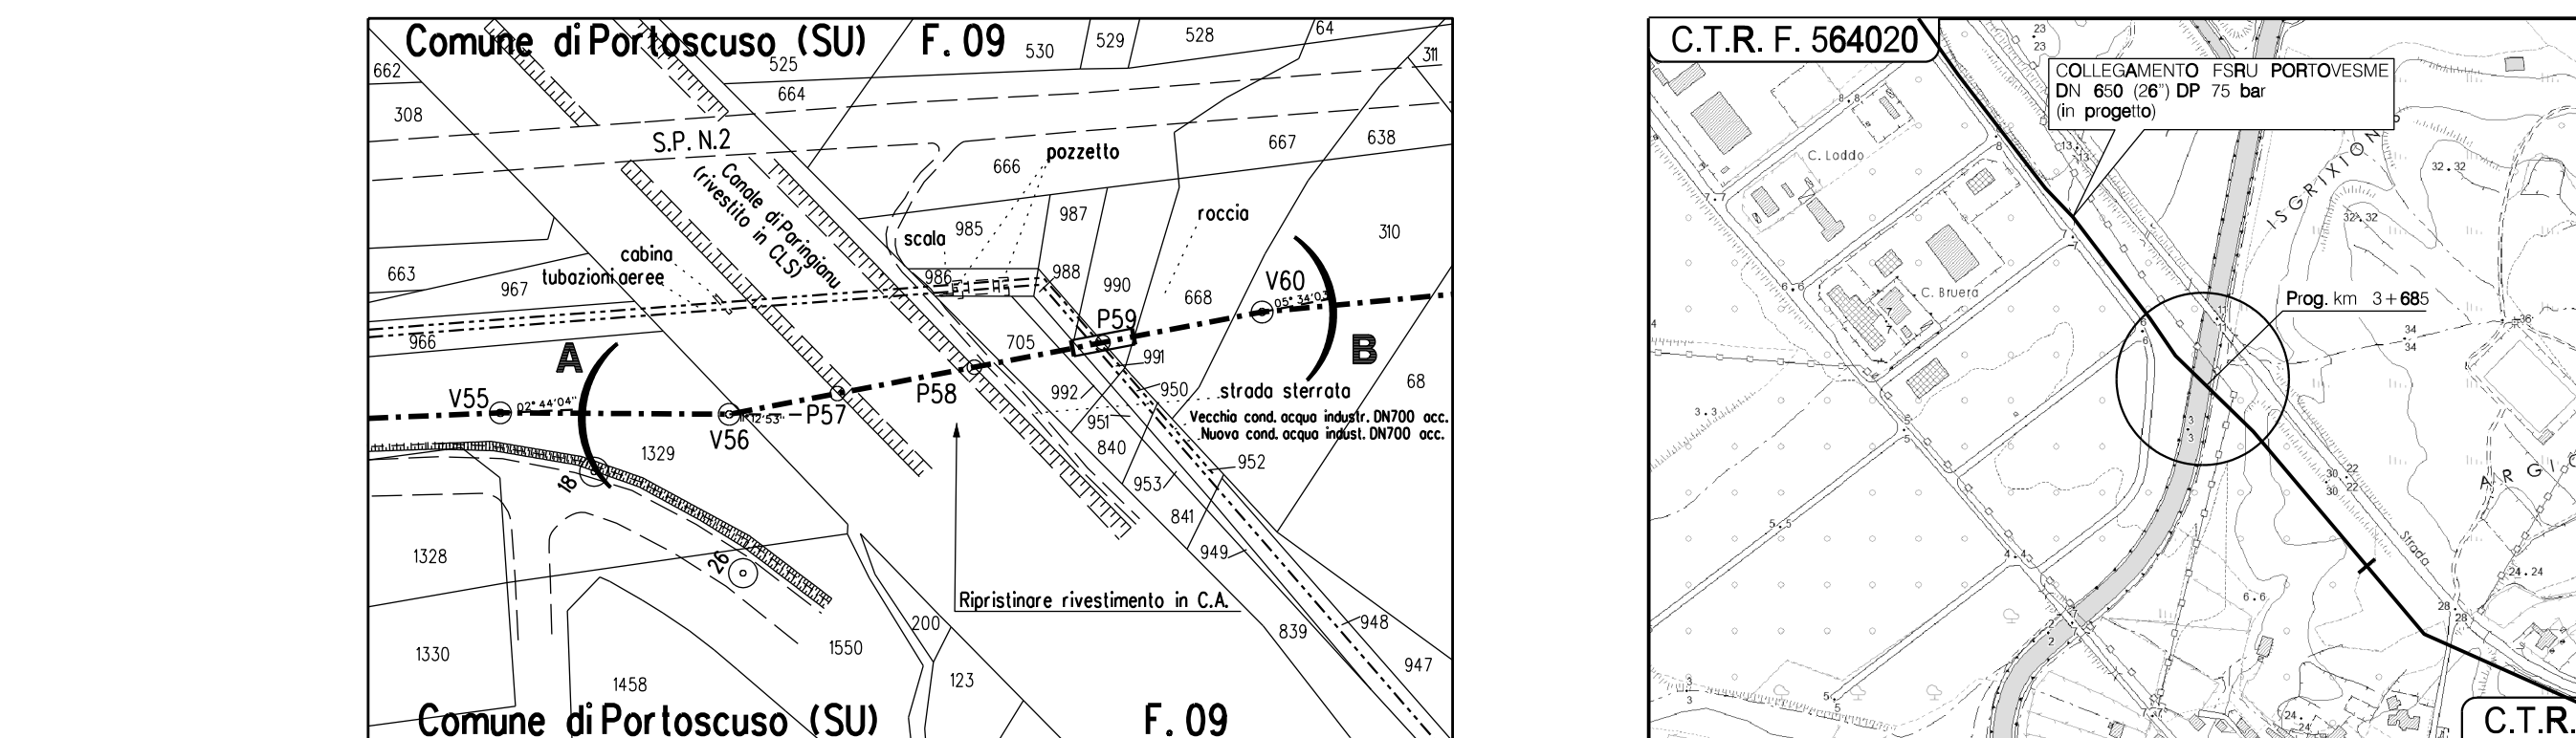

C.T.R.F. 564020

(in progetto)**

Prog km 3+685



[illegible]