





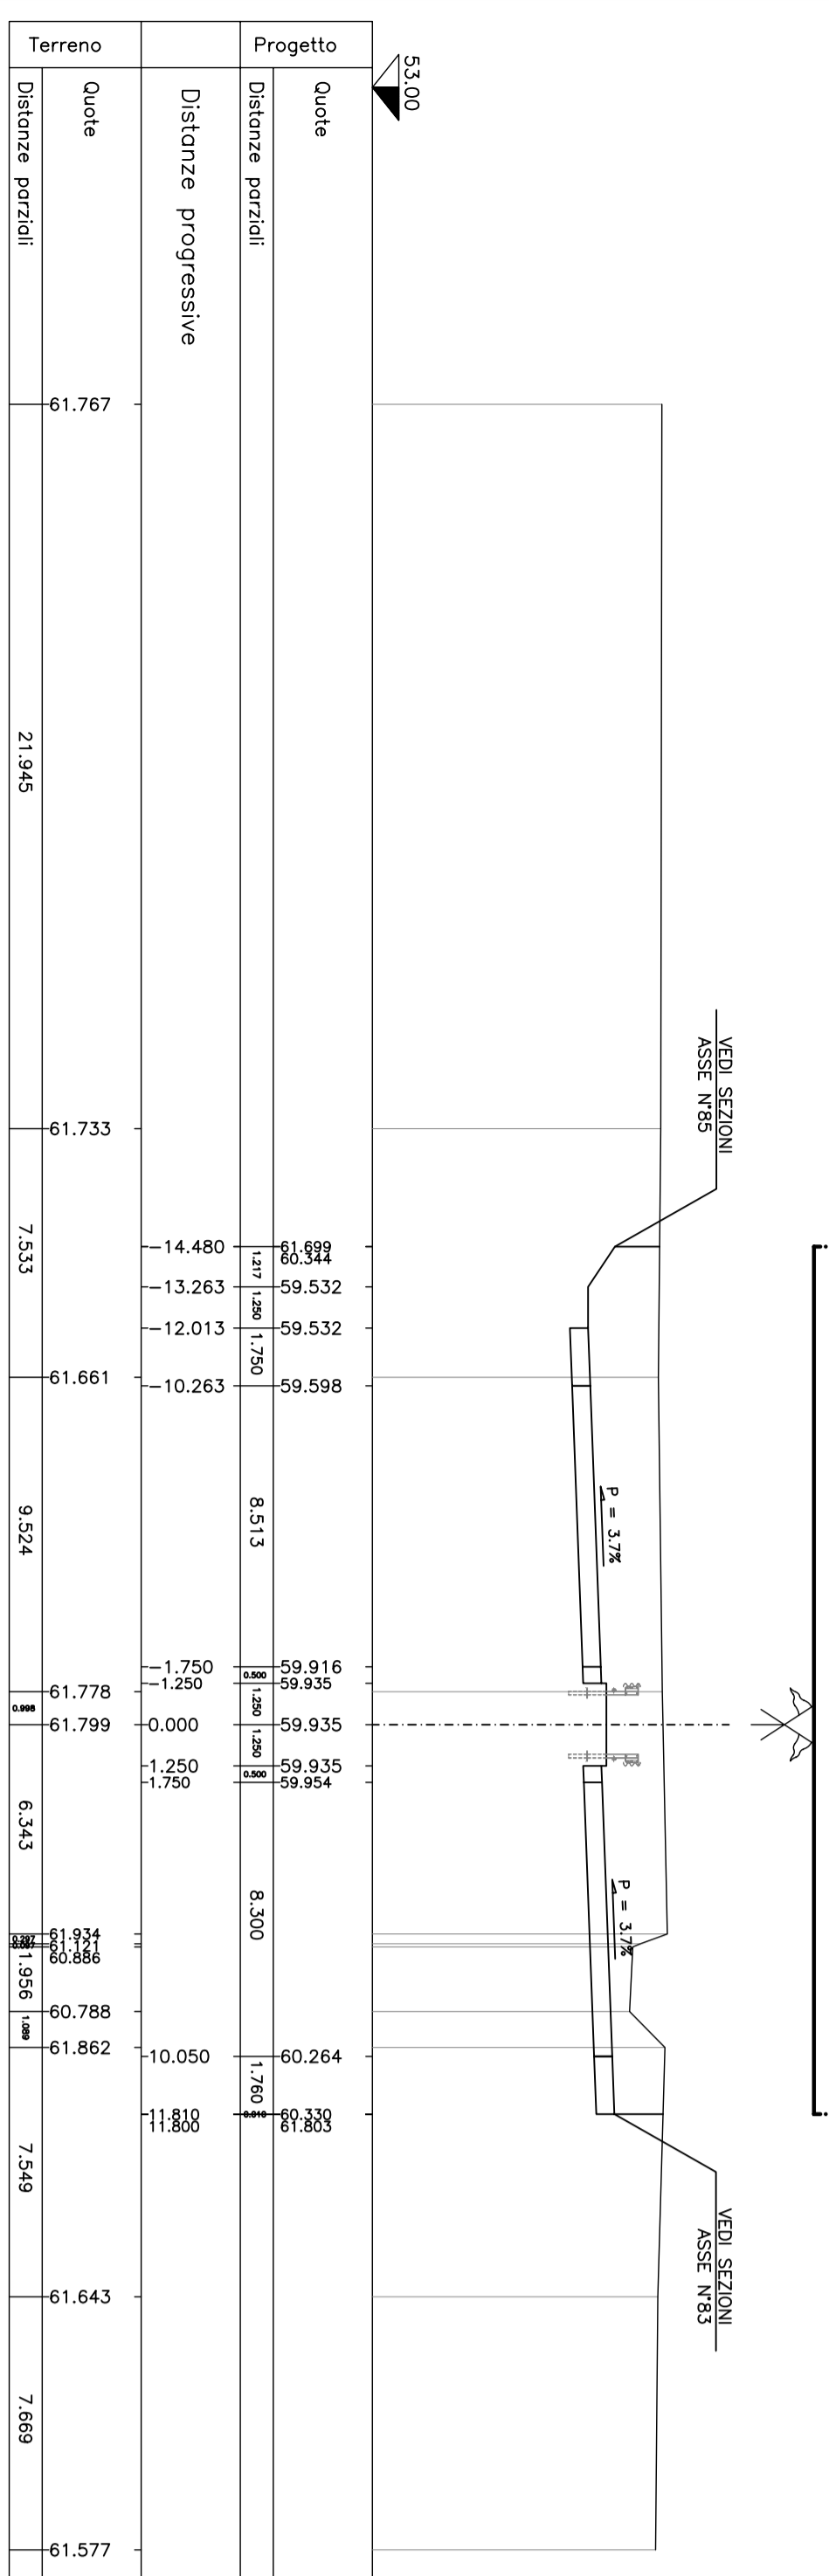


A-267
PROGR. 6375,371
PARZ. 22,295

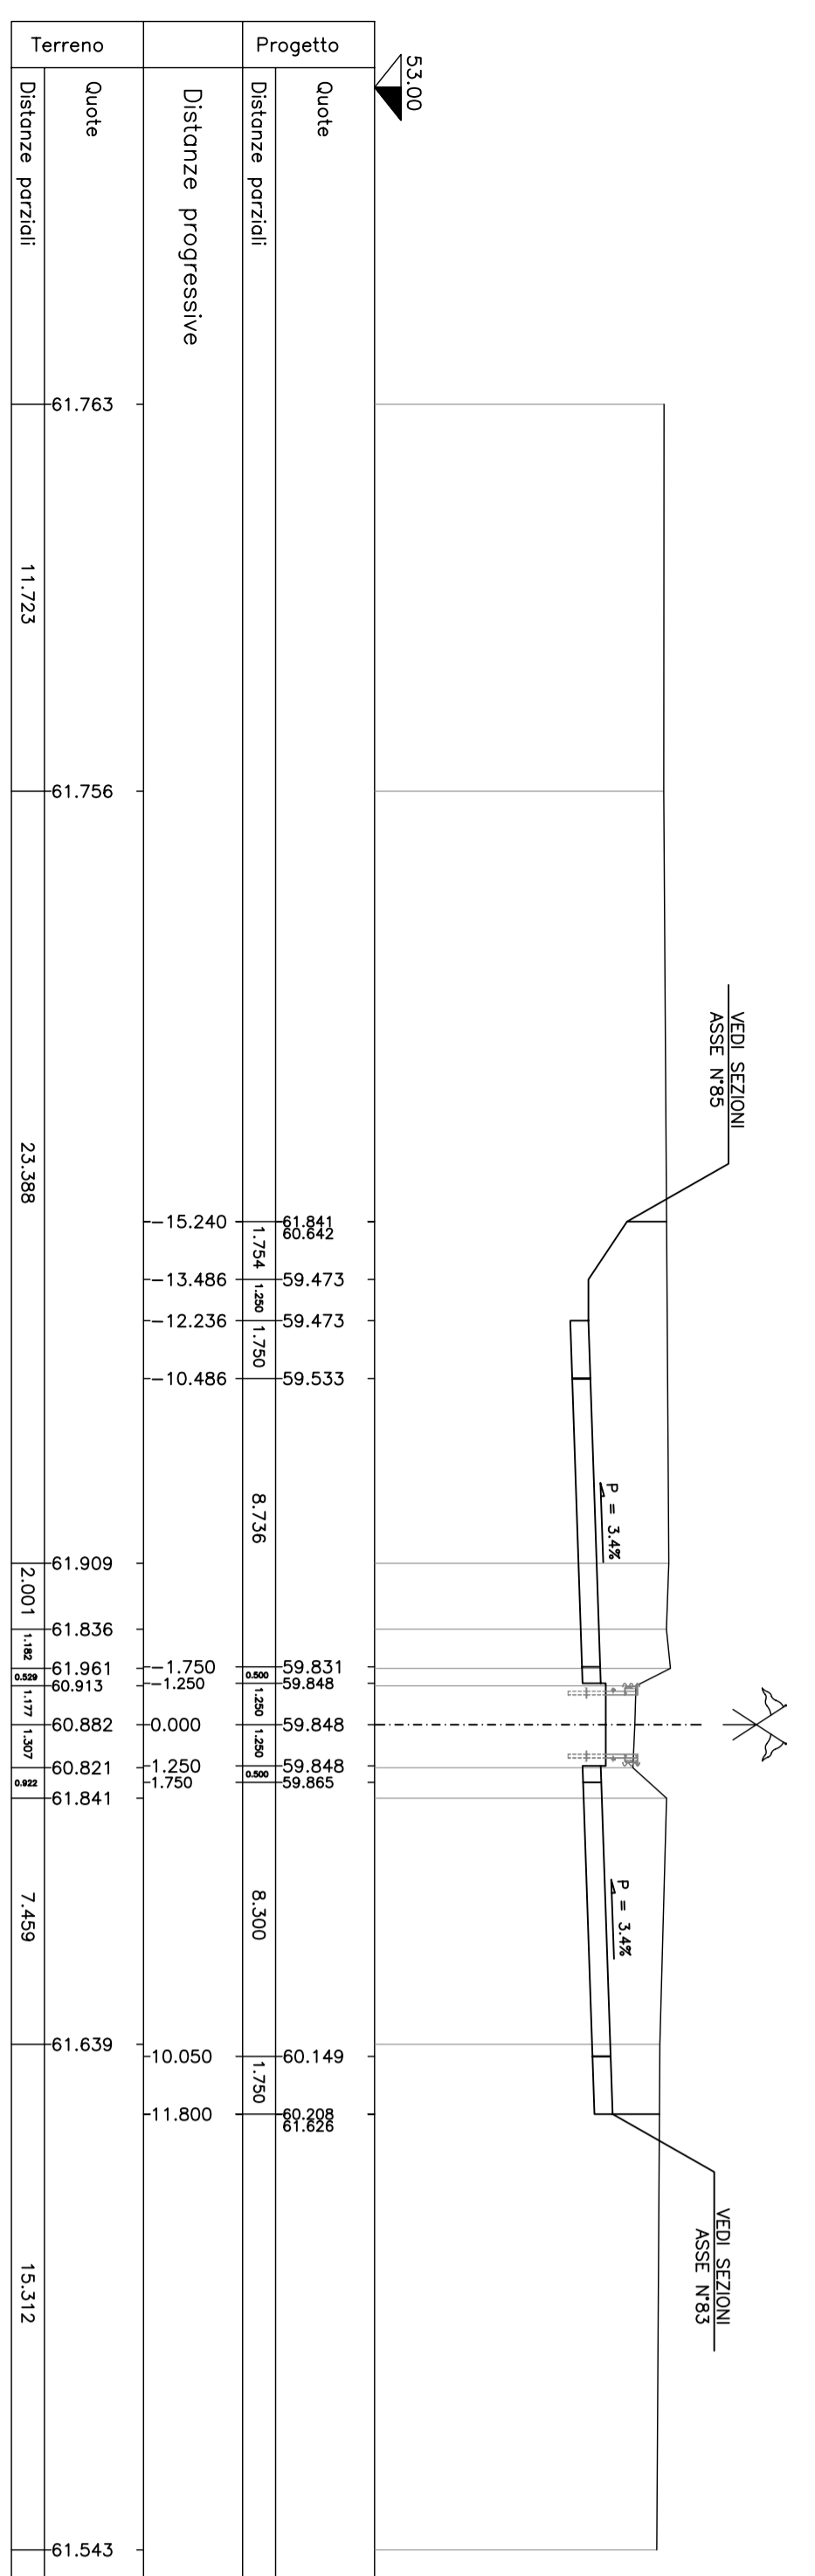



A-268
PROGR. 6425,371
PARZ. 27,705

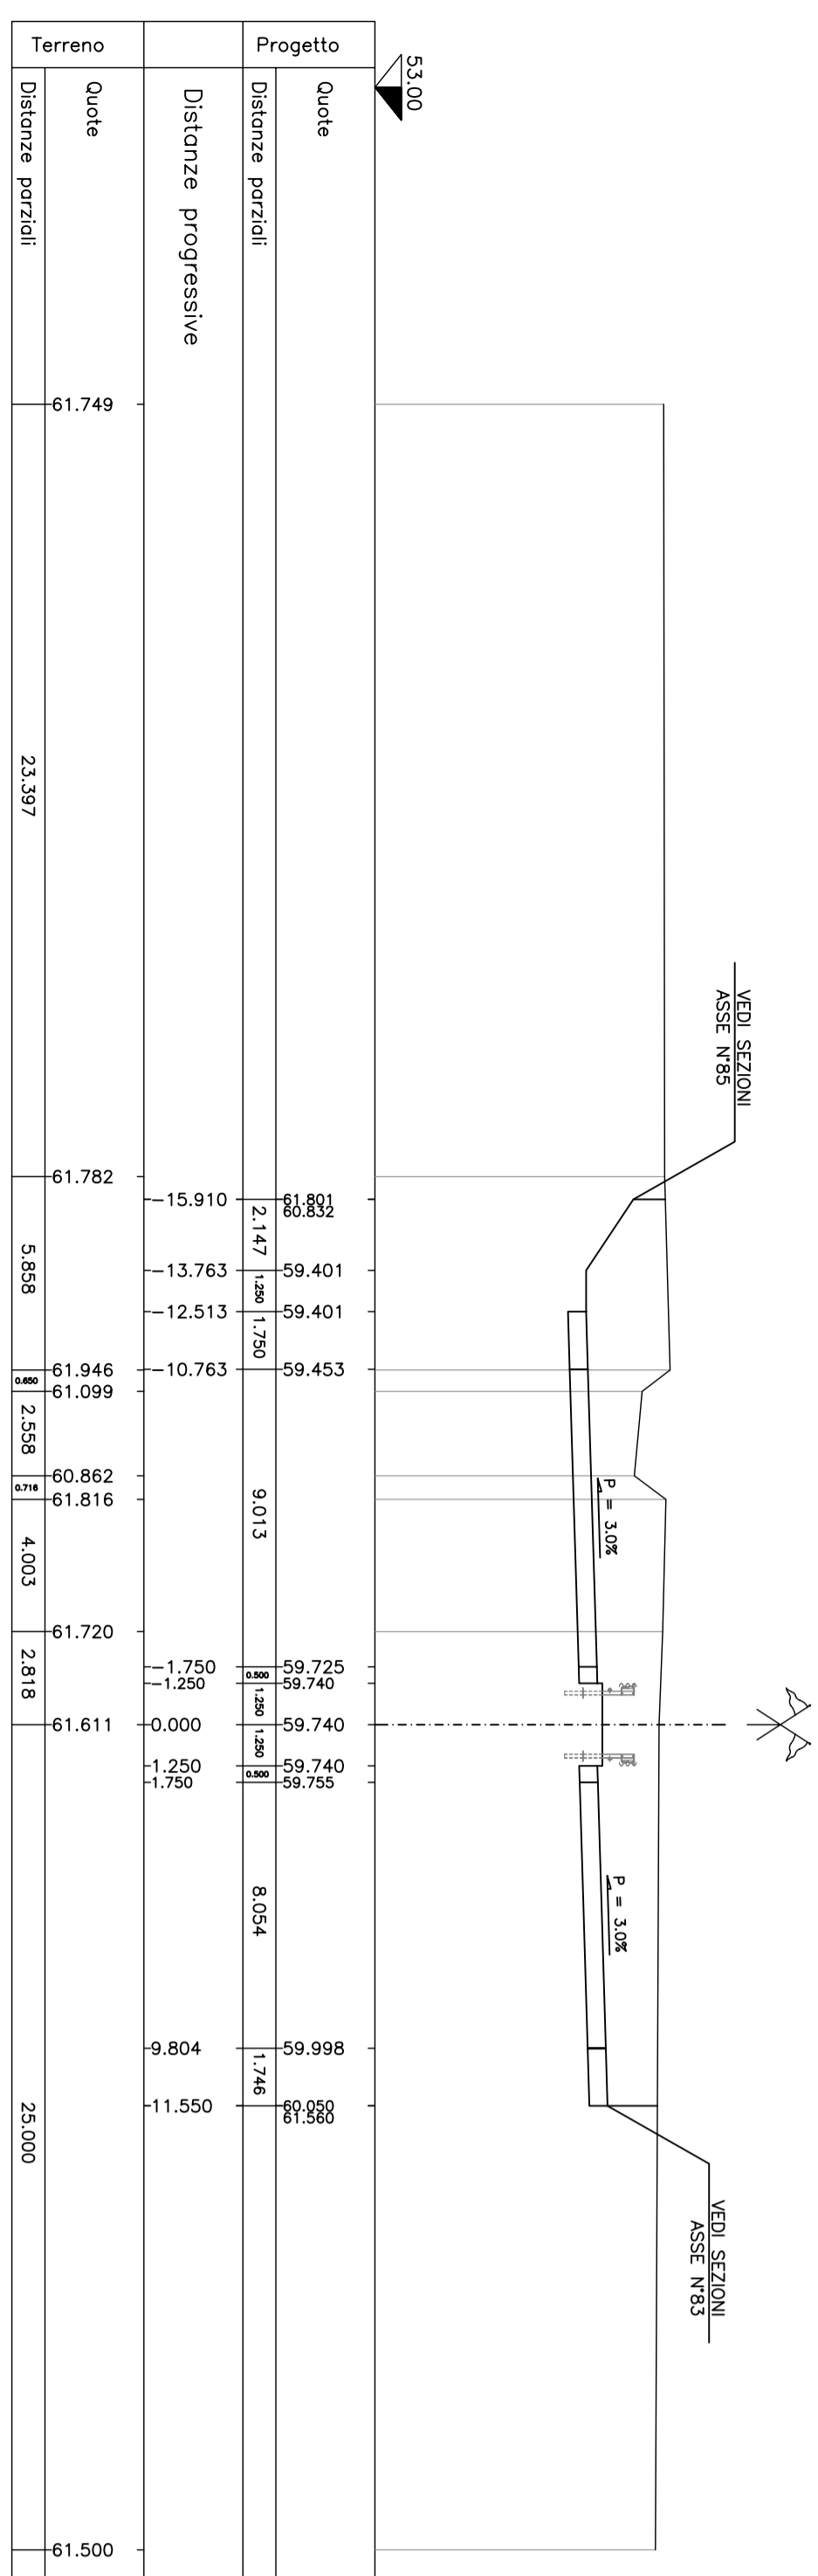


A-269
PROGR. 6450,371
PARZ. 25,000

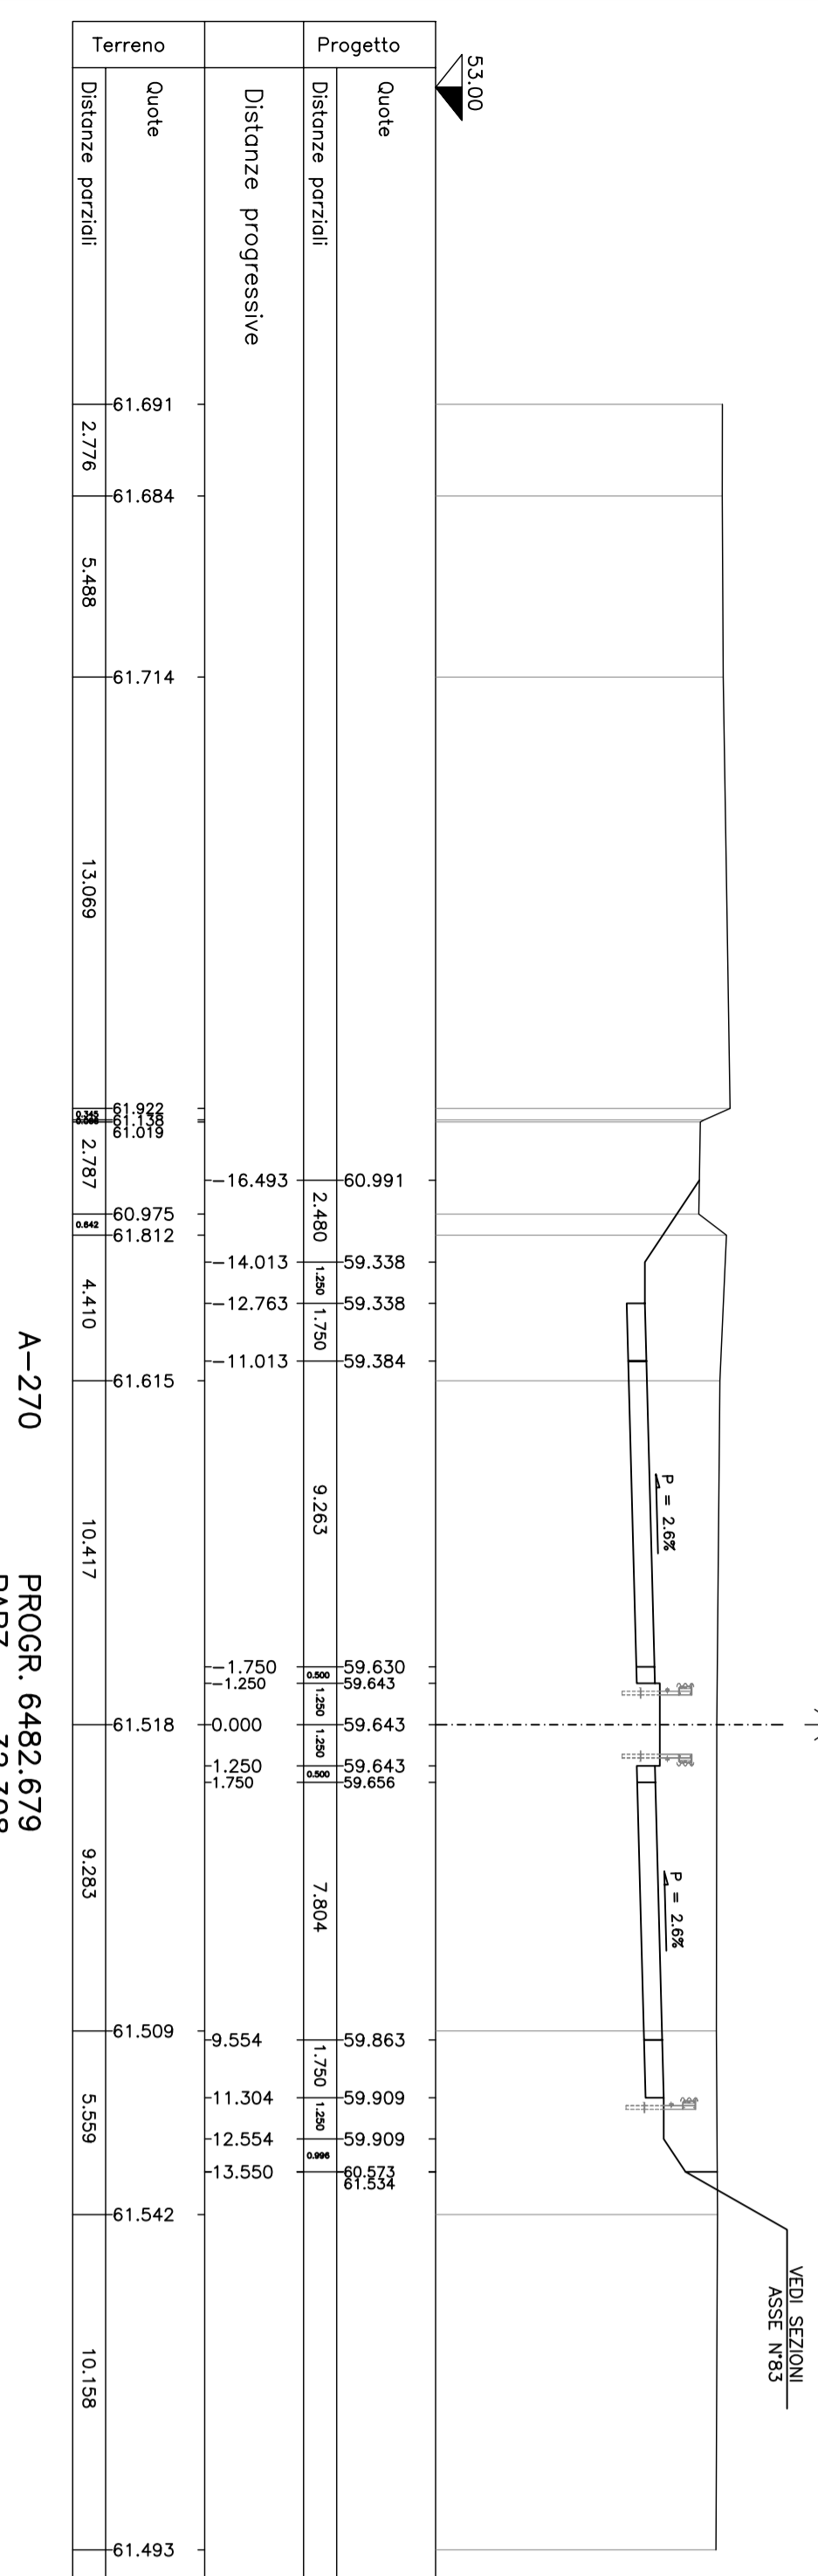


A-270
PROGR. 6482,679
PARZ. 32,308

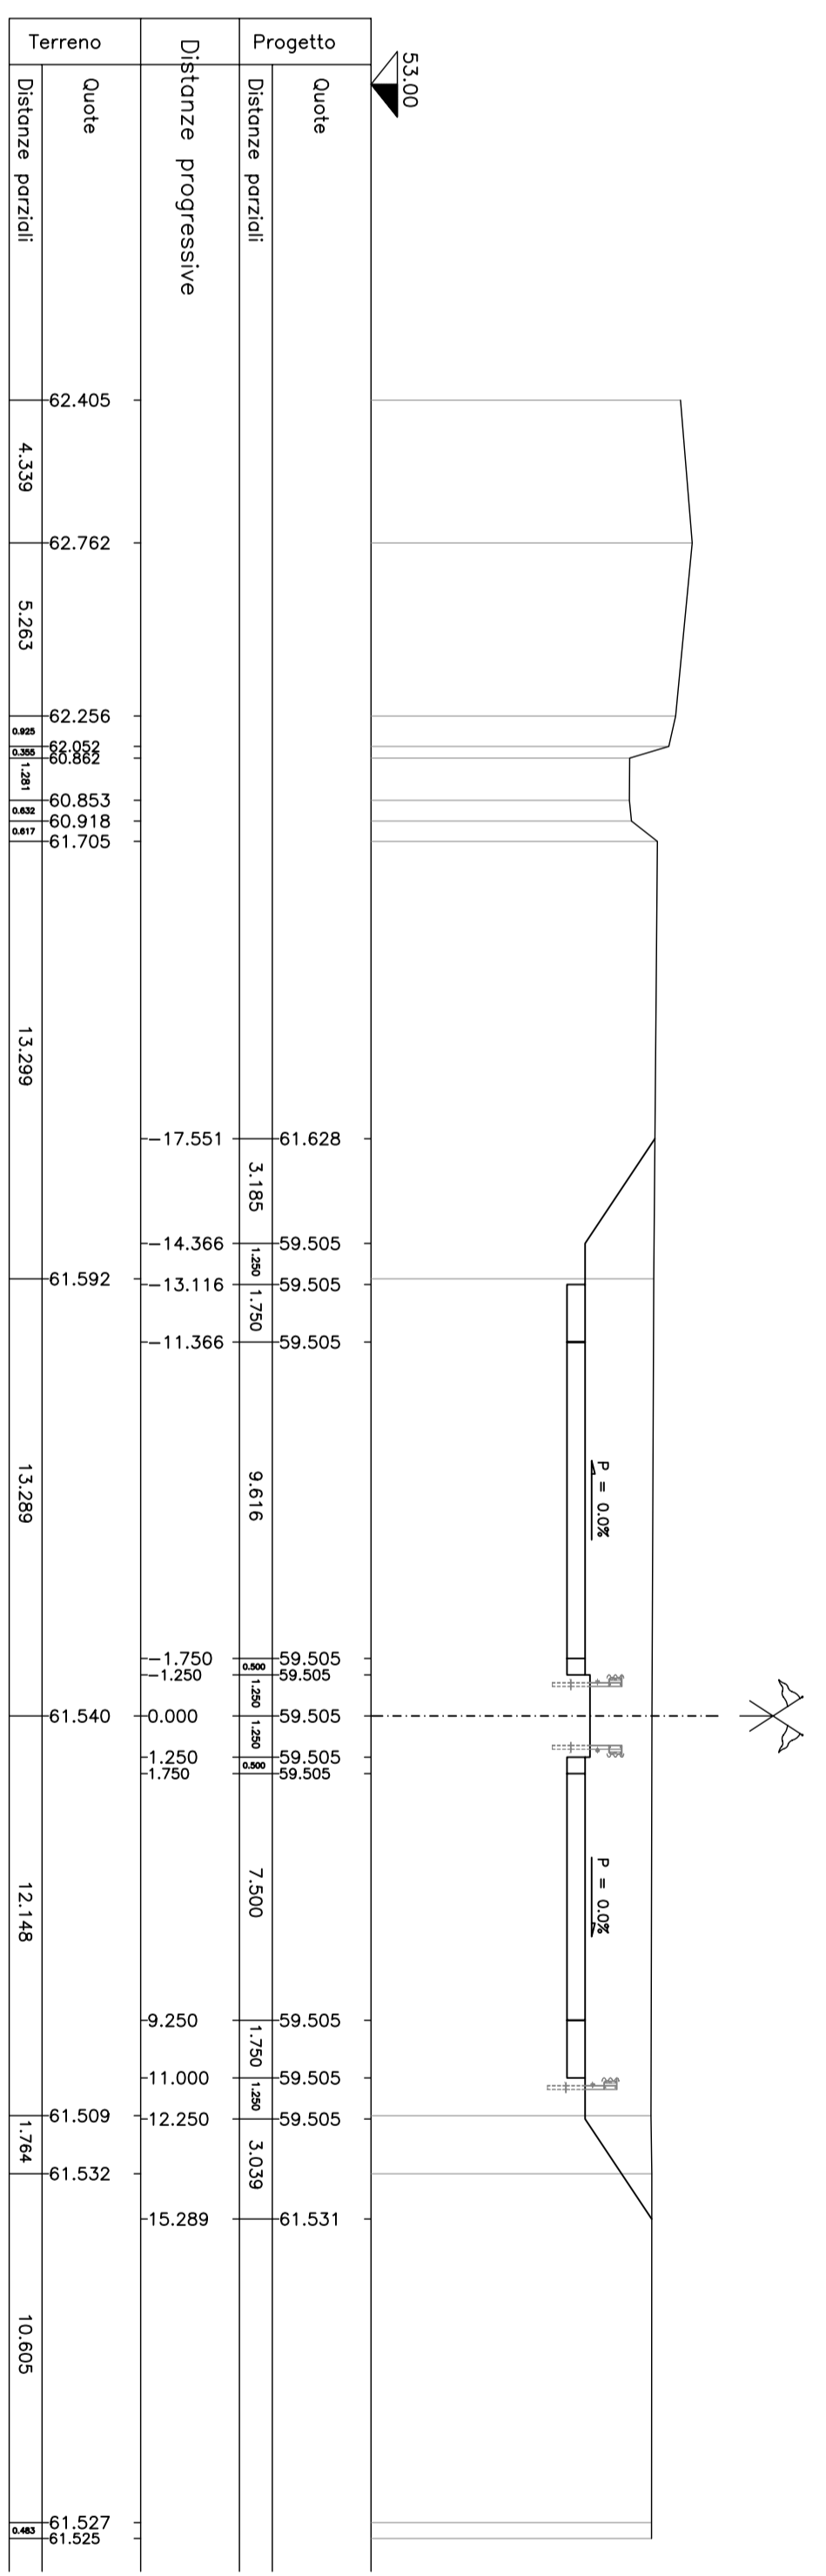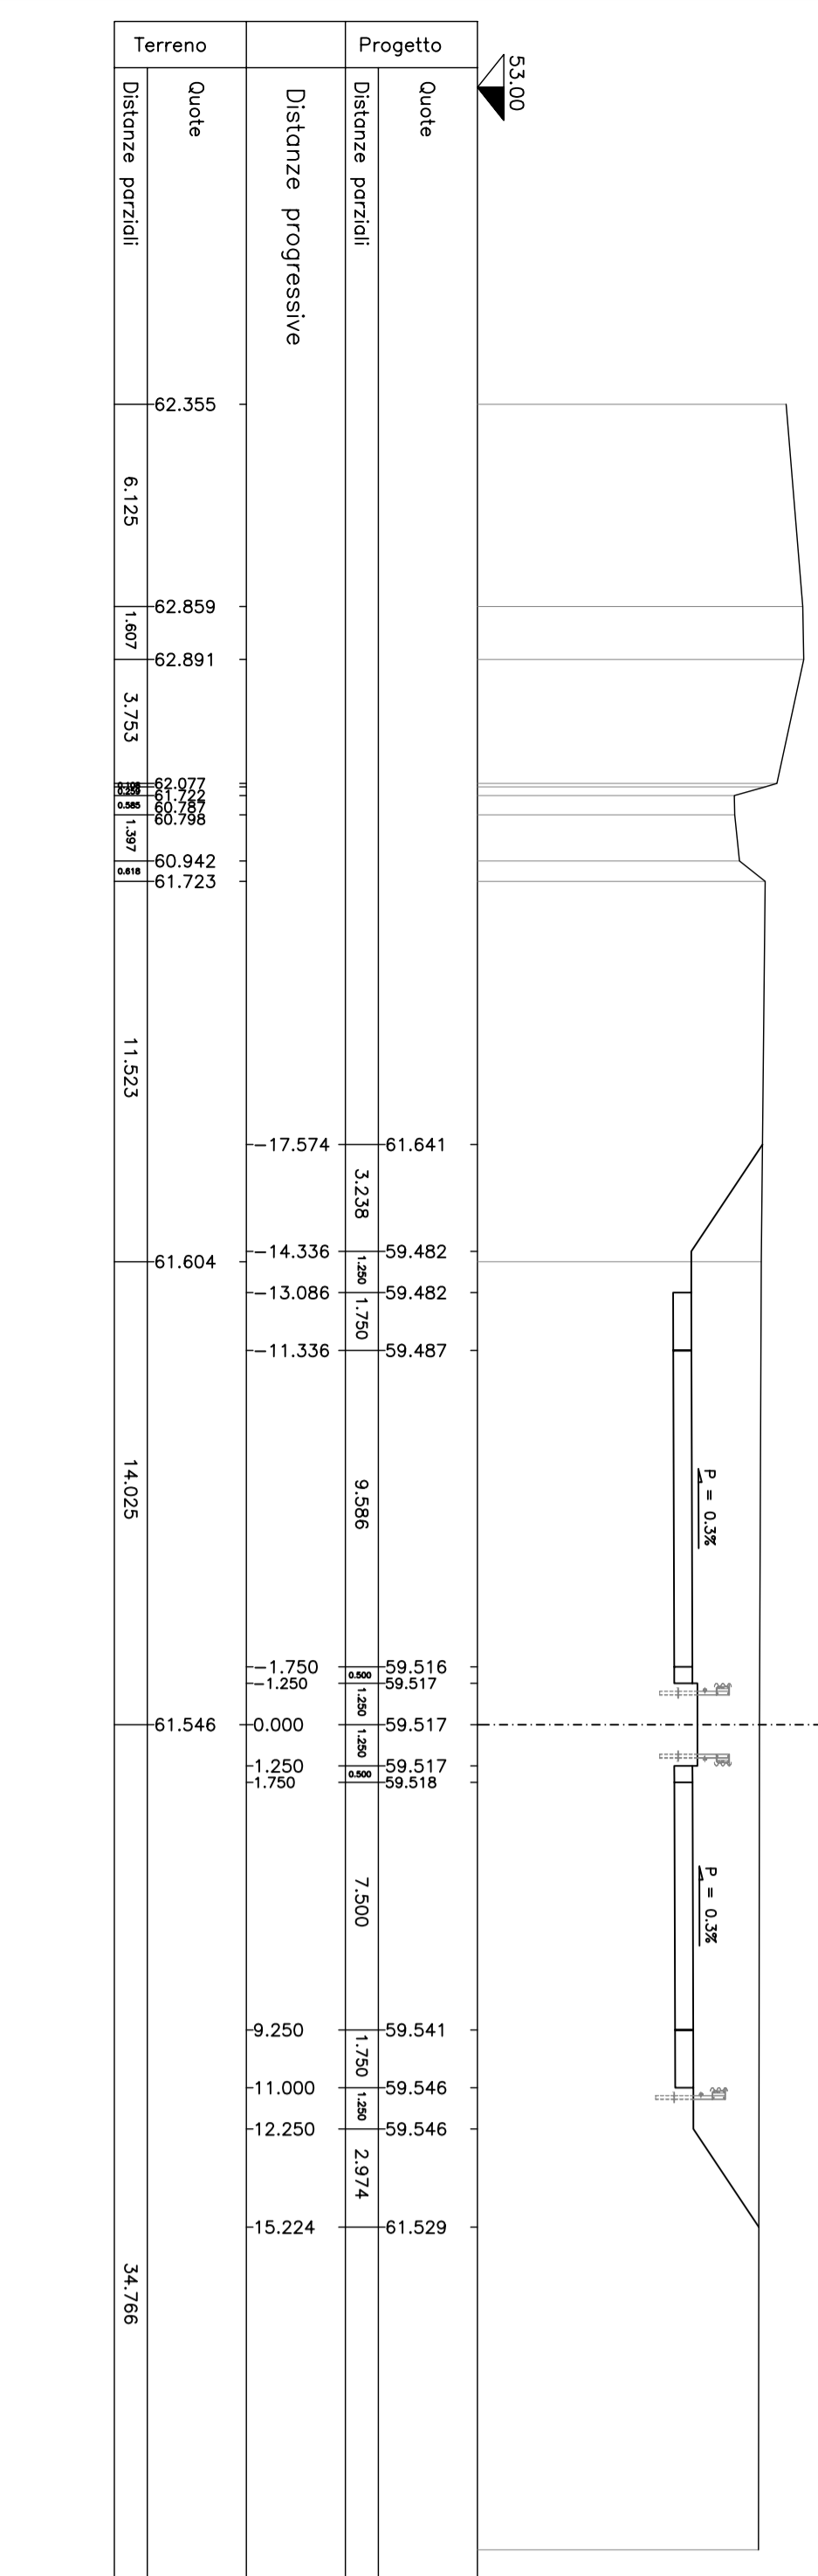


SEZ.NUM. A-271A
PROGR. 6511,667
PARZ. 28,198

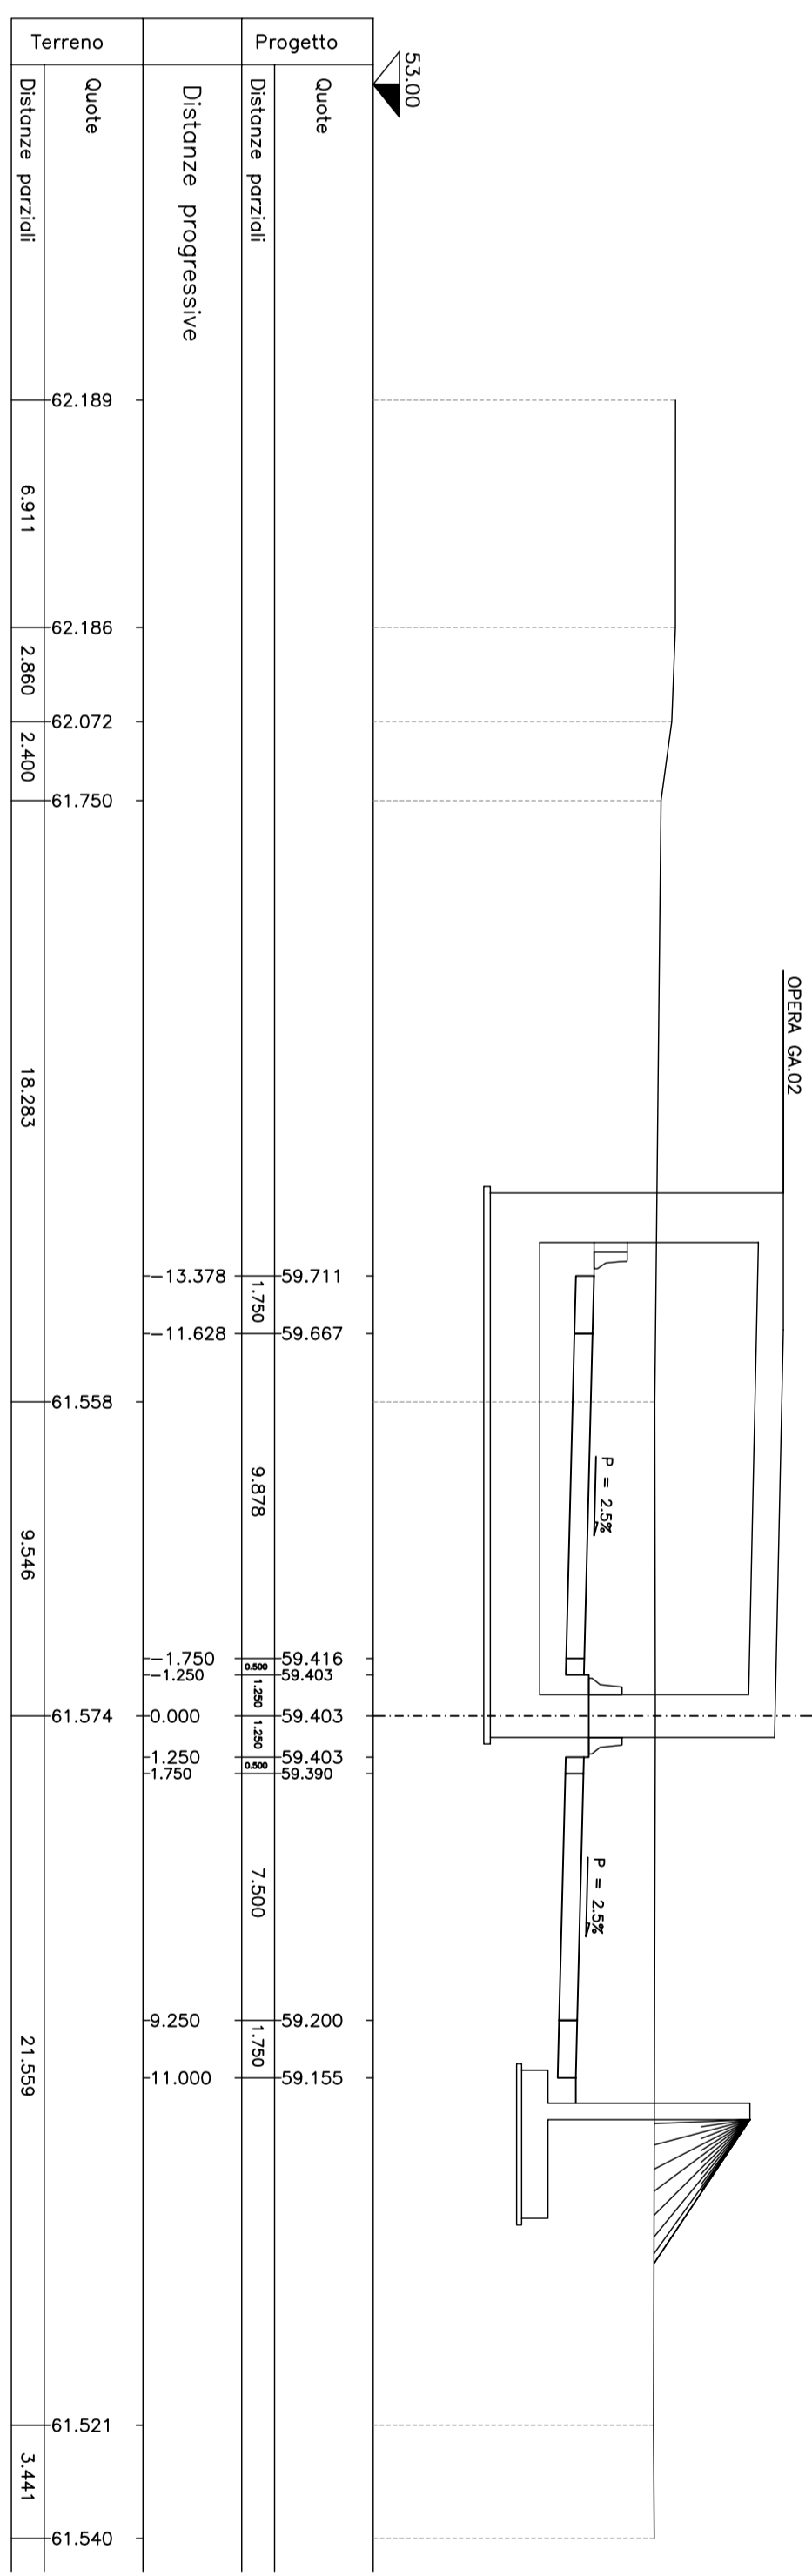


SEZ.NUM. A-271B
PROGR. 6515,972
PARZ. 4,105

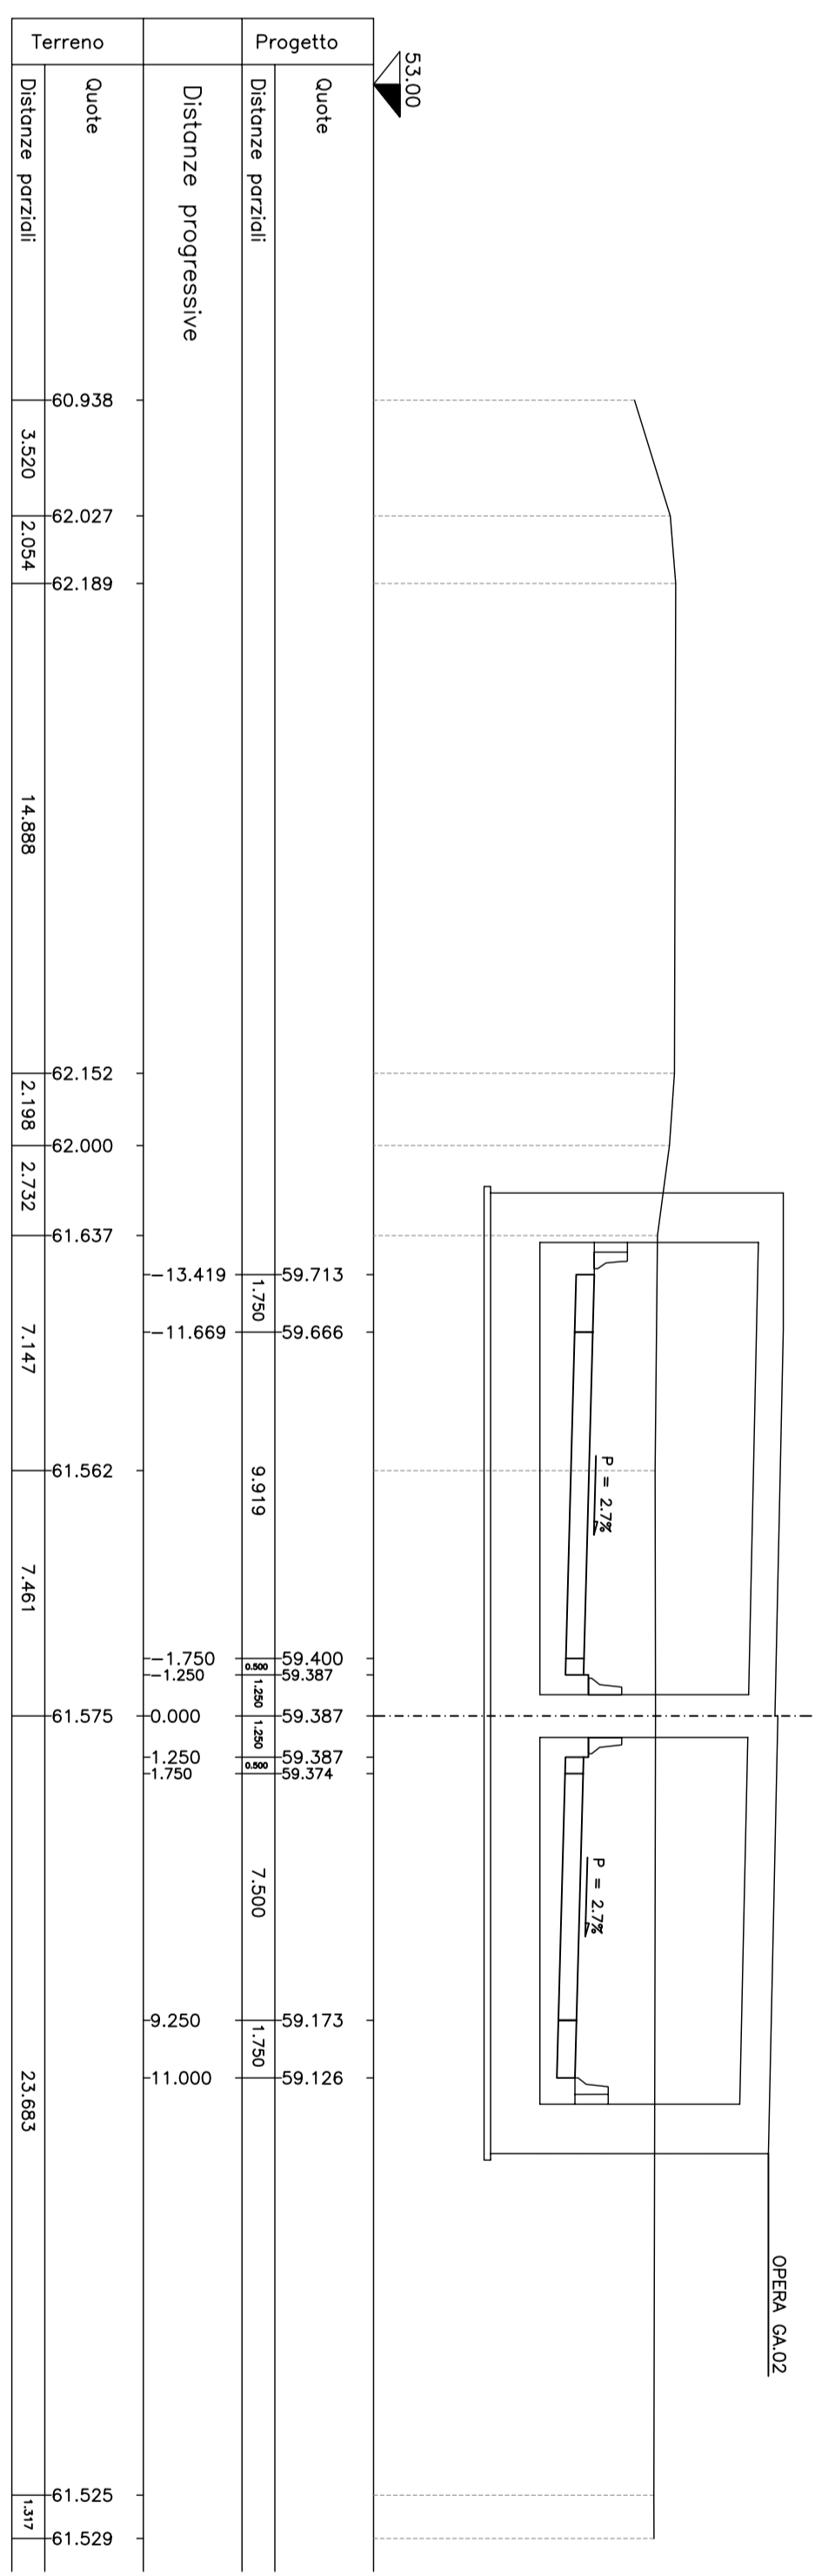

SEZ.NUM. A-272
PROGR. 6523,967
PARZ. 7,995

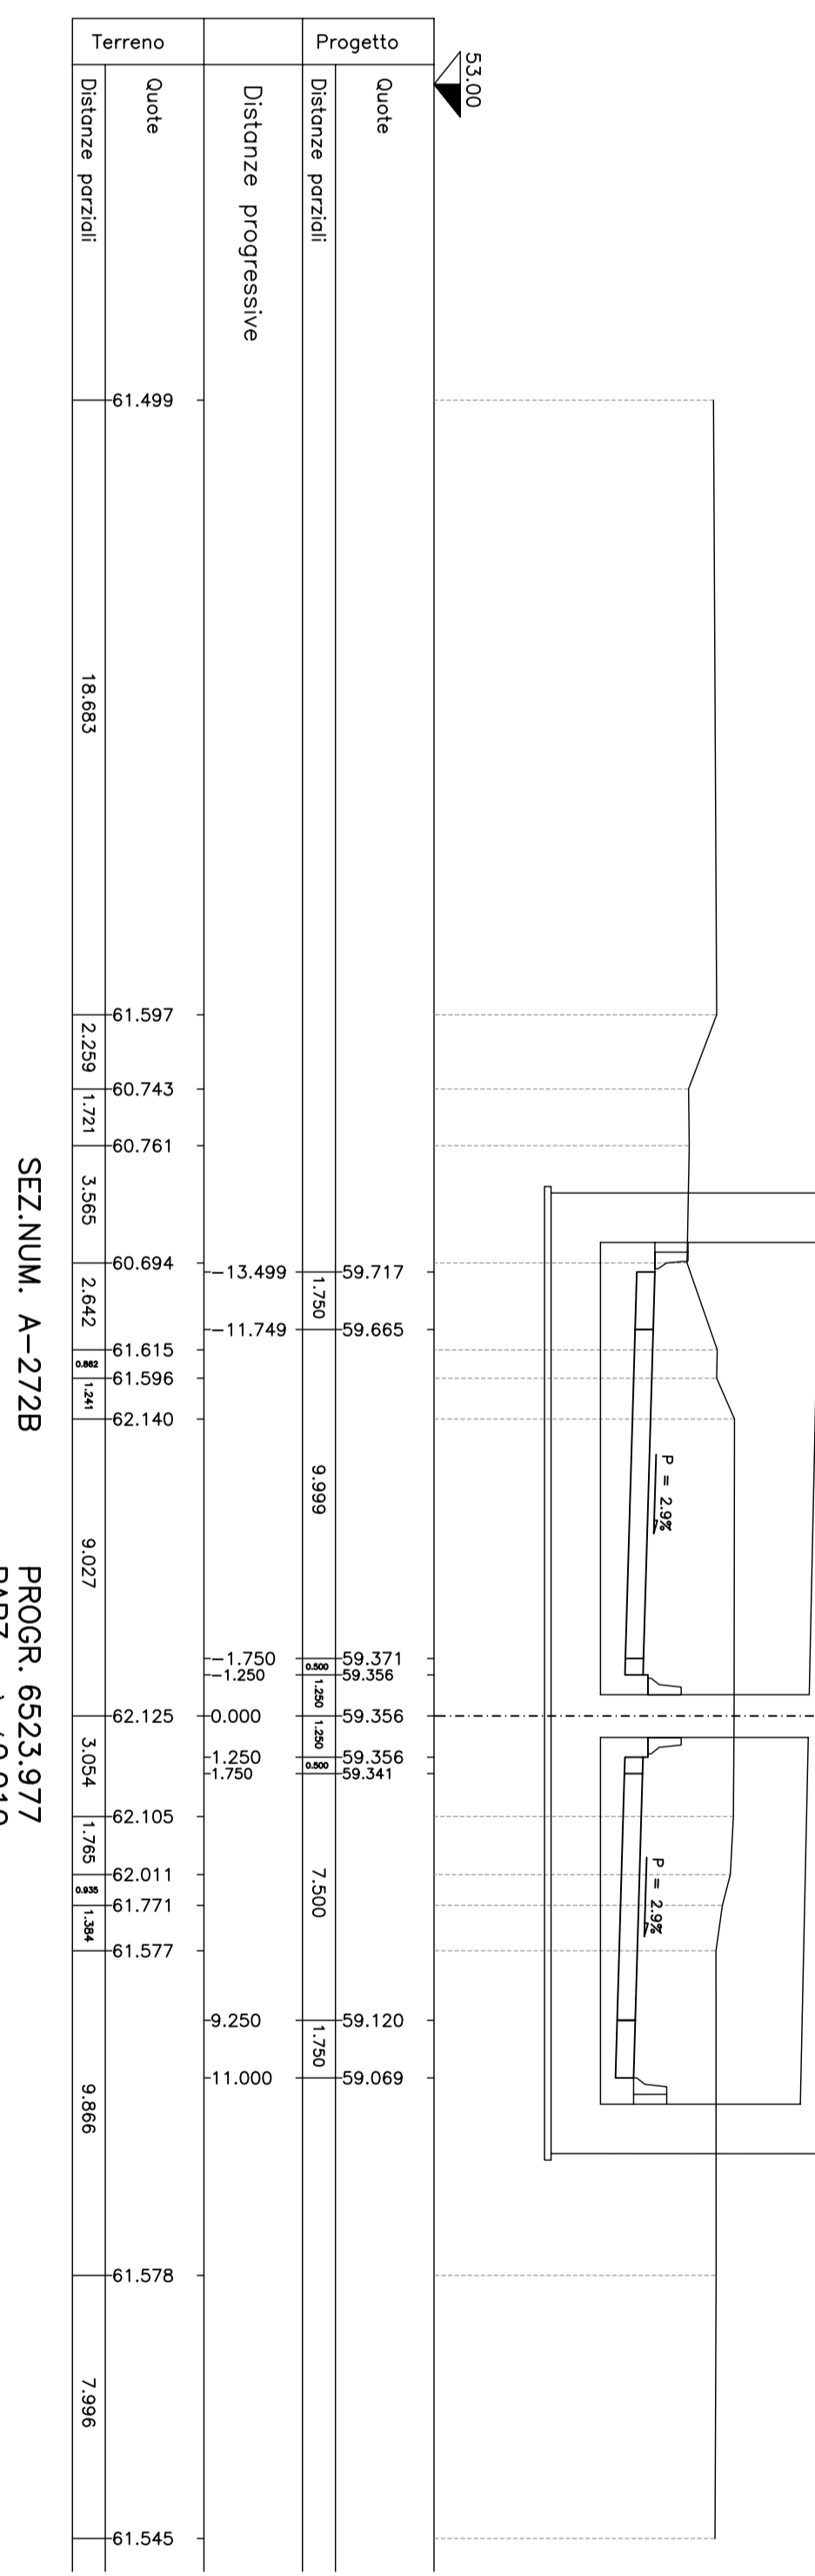

SEZ.NUM. A-272B
PROGR. 6523,977

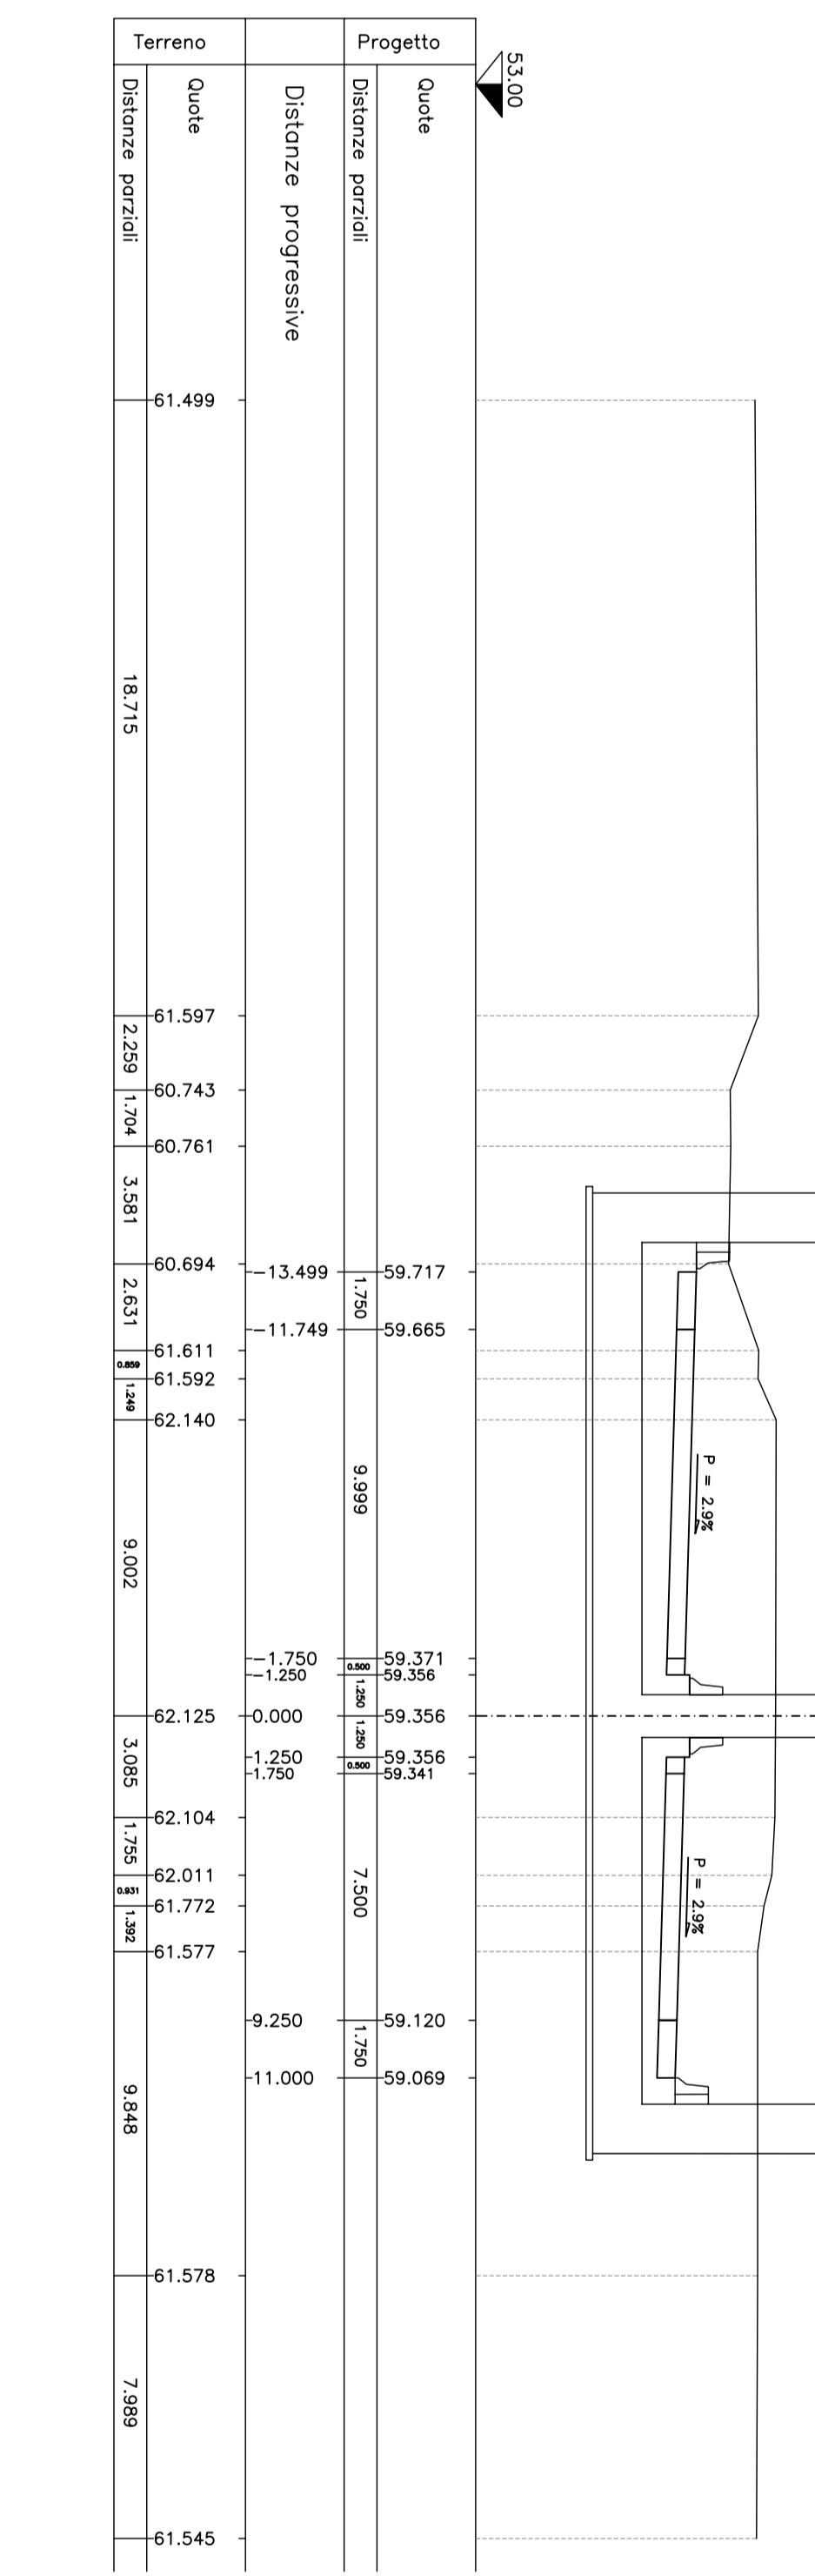

Anas SPA
DIREZIONE CENTRALE PROGETTAZIONE
S.S. N. 9 "Via Emilia"
Variante di Casalpusterleno ed eliminazione
passaggio a livello sulla SP ex S.S. N. 234
PROGETTO DEFINITIVO

CONTRIBUTI SPECIALISTICI


SEZIONI TRASVERSALI ASSE 01 DA SEZ. A-266 A SEZ. A-272 B


SA05 1529
FEBBRAIO 2011
C 01-01