




SEZ_1000

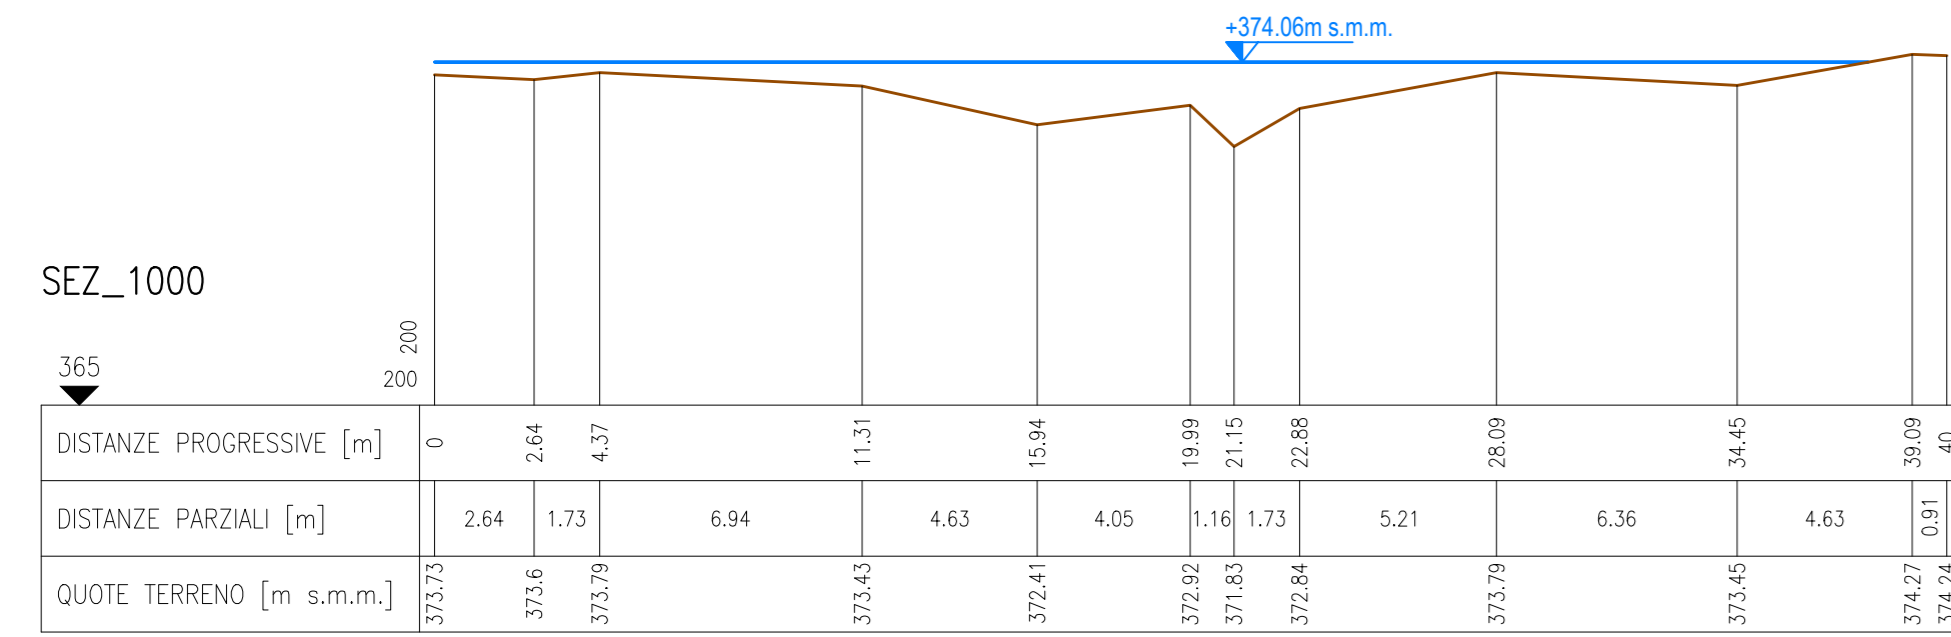


SEZ_950.29

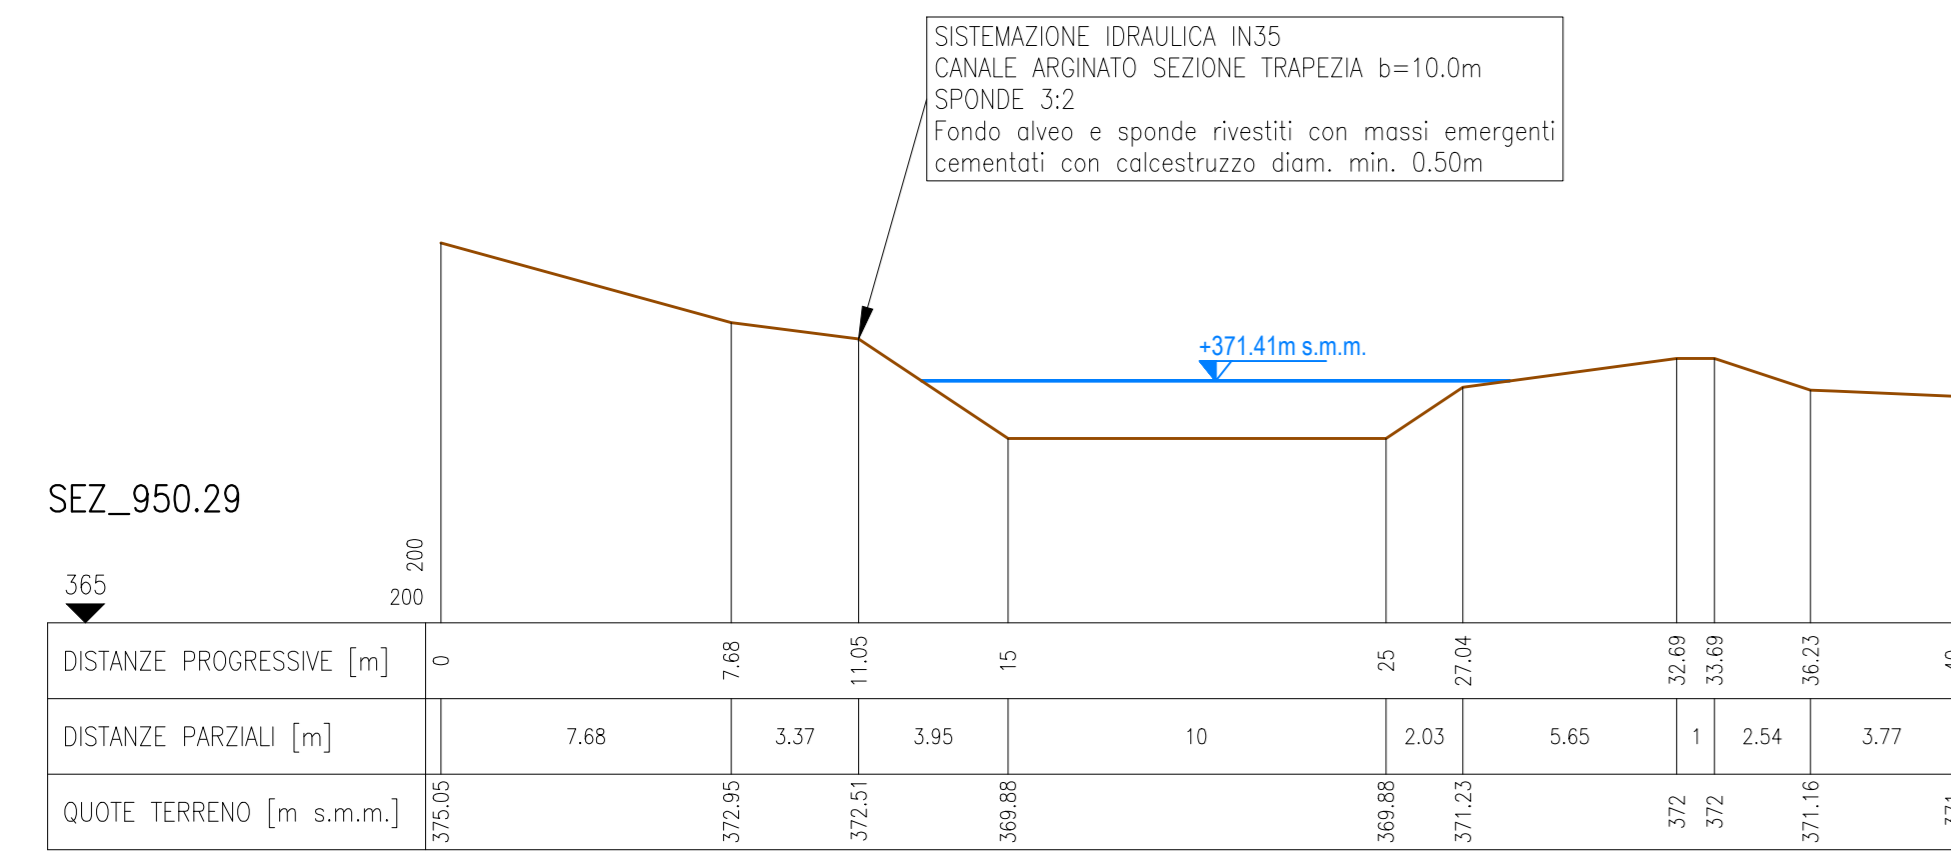


SEZ_850

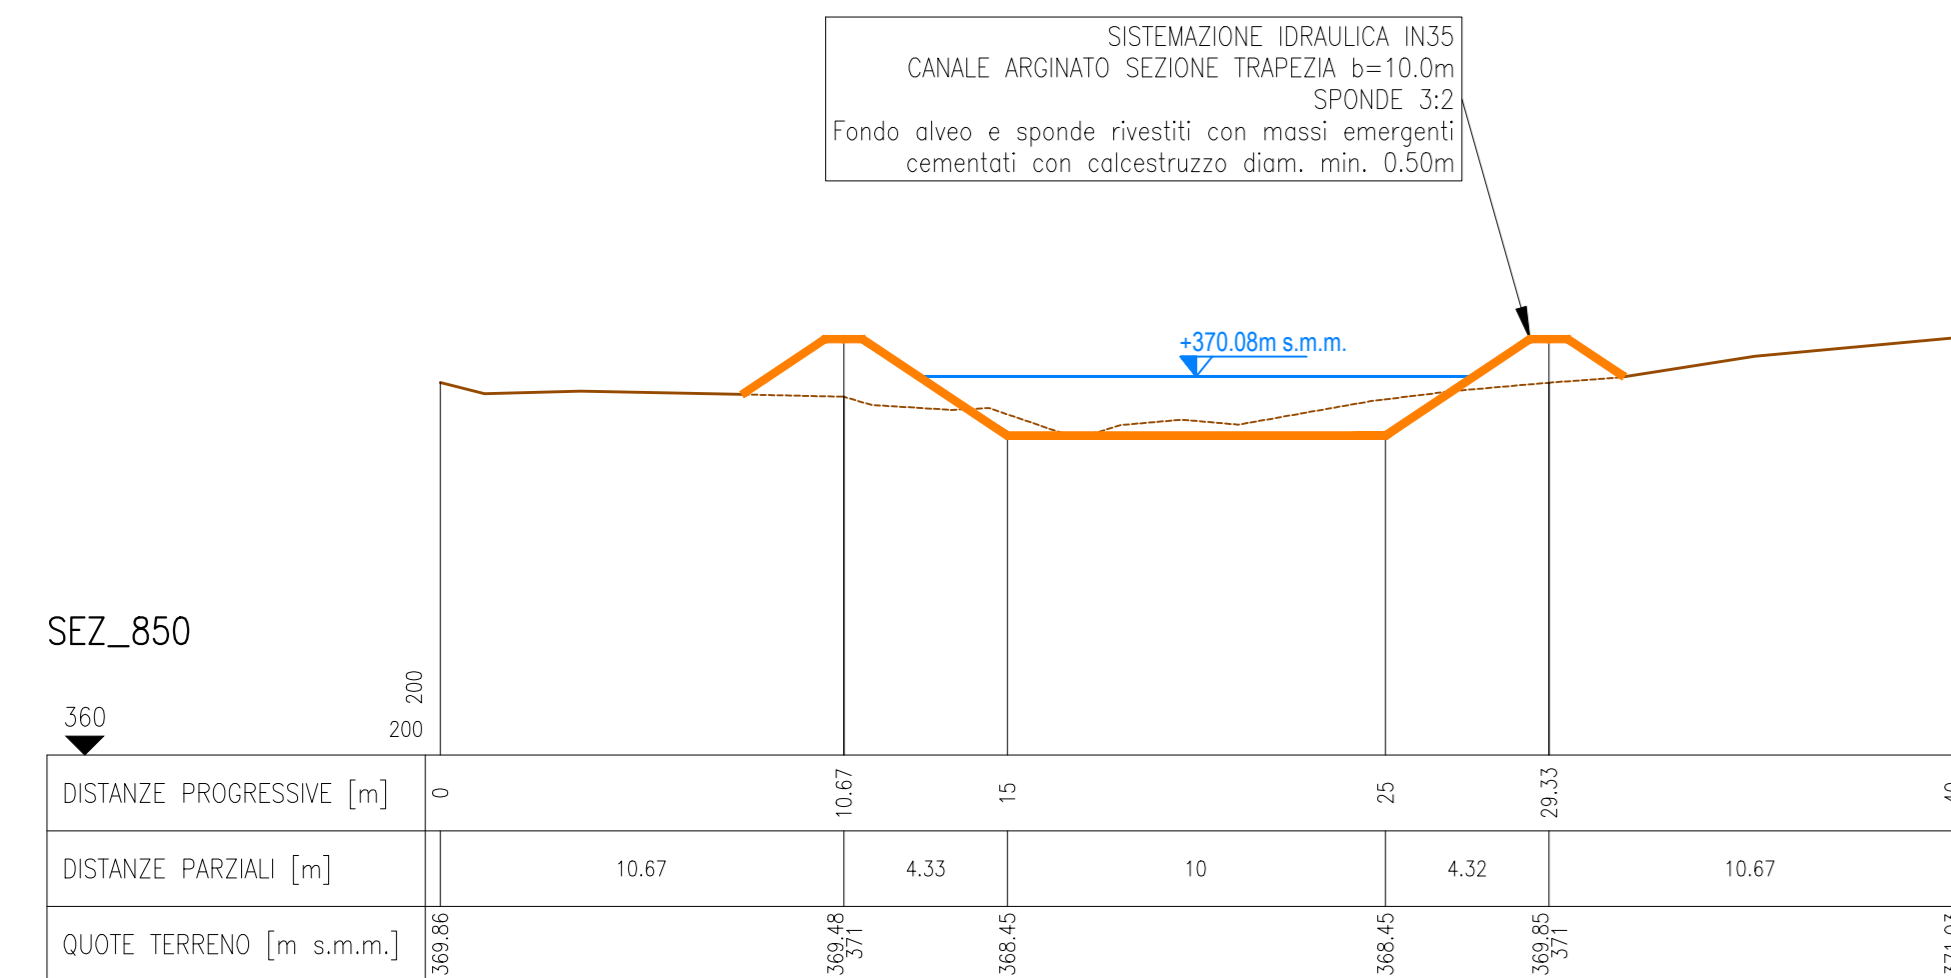


SEZ_975

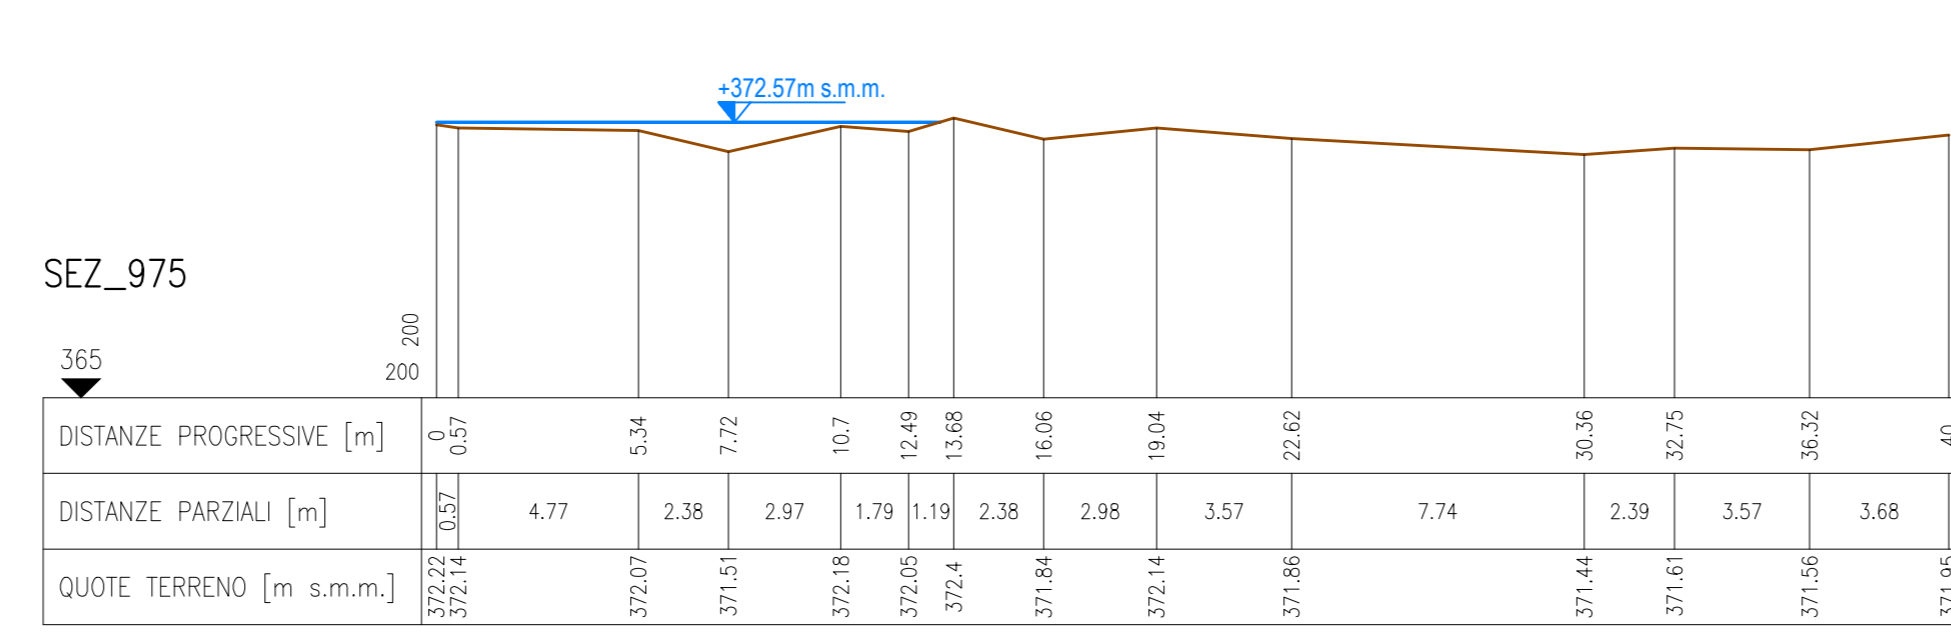

SEZ_950

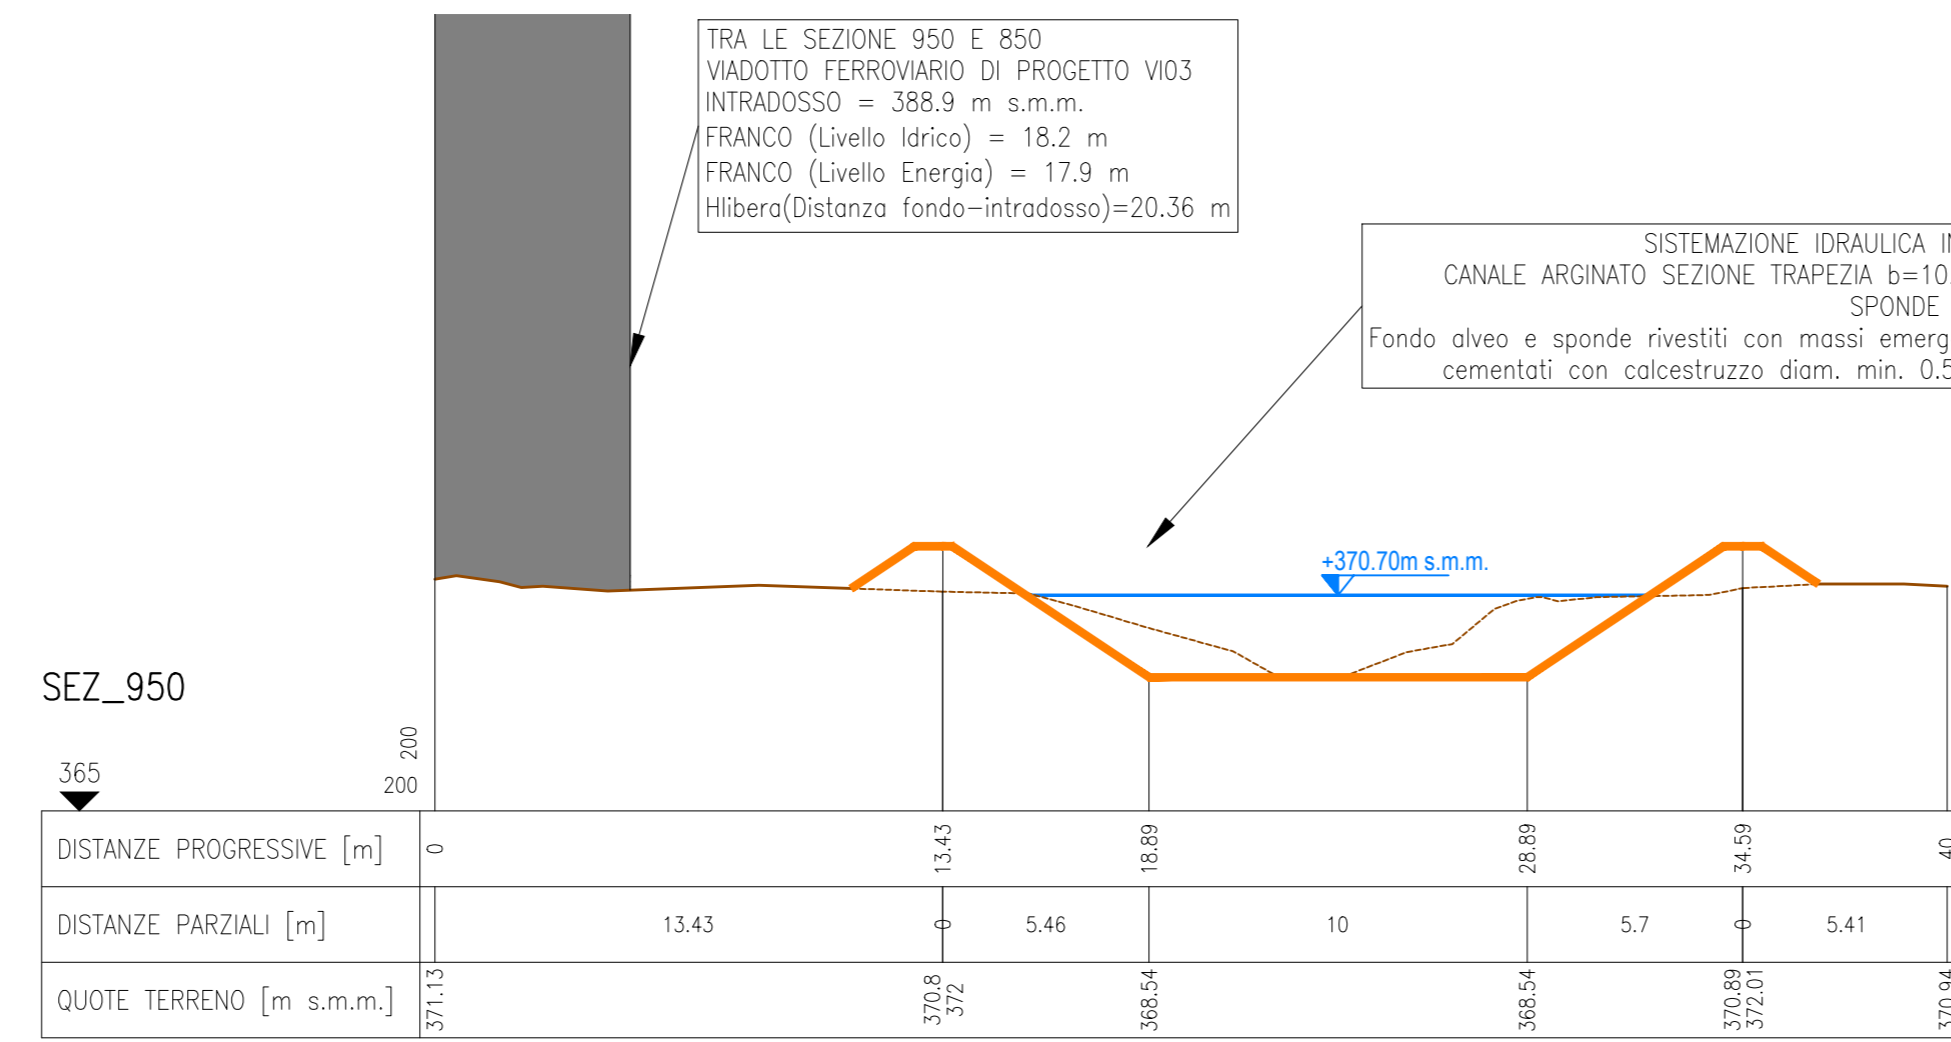

SEZ_806.78

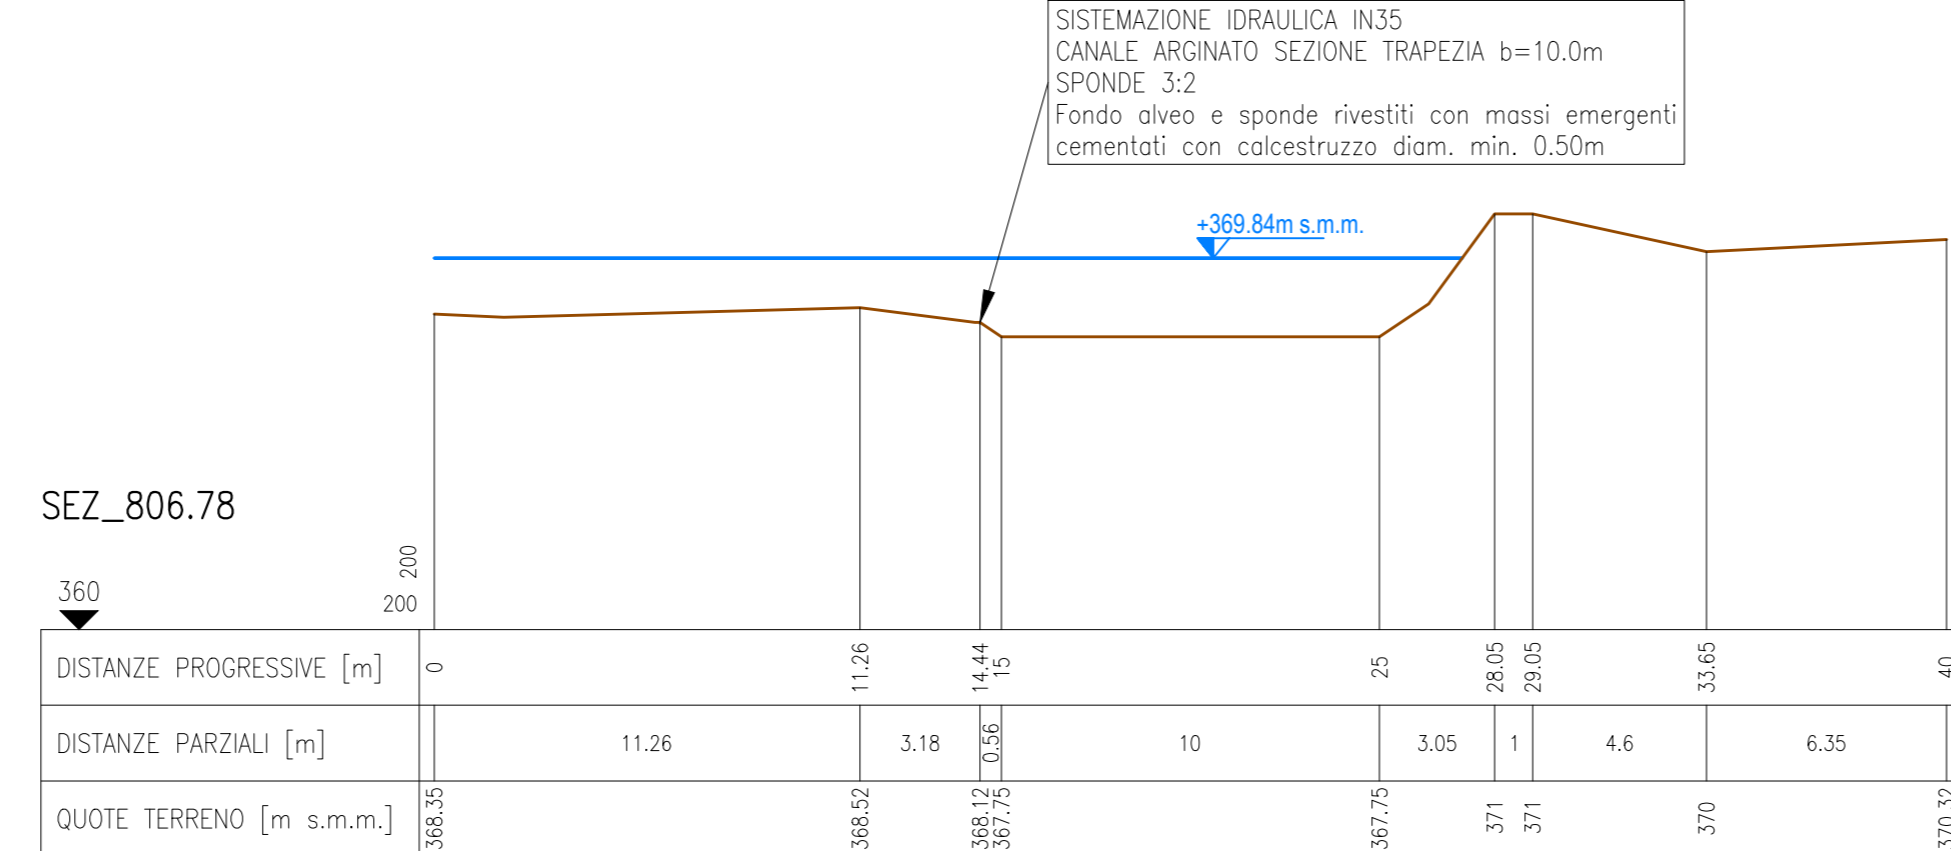

SEZ_750

