


PISTA DI LAVORO TIPICA

DIAMETRO CONDOTTA	PISTA NORMALE			PISTA RISTRETTA			PISTA IN PALUDE		
	A	B	L	A	B	L	A	B	L
2 - 6	3	7	10	2	5	7	4	6	10
8 - 12	3	8	11	2	6	8	6	6	12
14 - 18	4	9	13	2	7	9	7	7	14
20 - 24	5	10	15	2	8	10	9	7	16
26 - 30	6	12	18	3	9	12	10	8	18
32 - 38	7	13	20	3	10	13	11	8	19
40 - 48	8	14	22	3	12	15	12	9	21
50 - 60	10	15	25	3	13	16	14	9	23

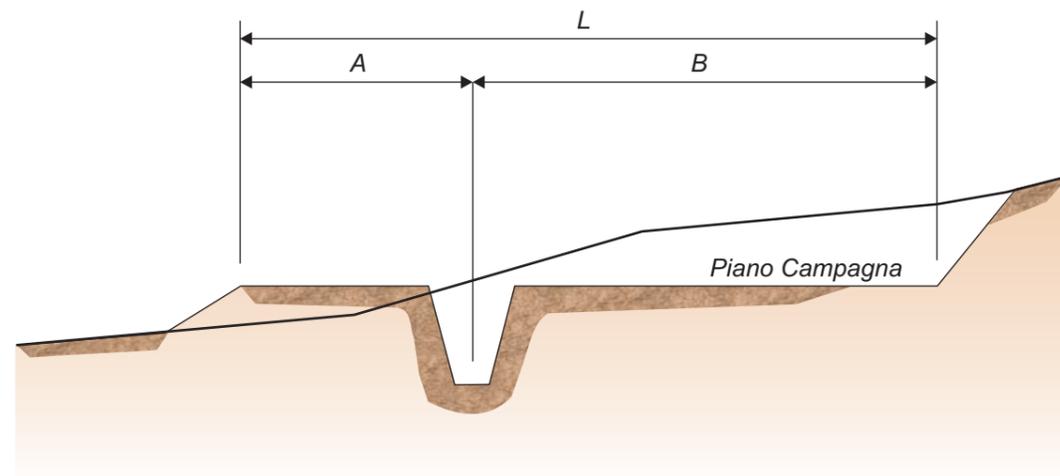

SCAVO DELLA TRINCEA



PISTA DI LAVORO RISTRETTA



SFILAMENTO E ASSIEMAGGIO

NOTA

LE MISURE SONO IN METRI

RIFERIMENTO

STANDARD EDISON STD00401 (MARZO 1999)

FIGURA 4.4

METANODOTTO ON-SHORE  
 SEZIONE TIPICA PISTA E SCAVO