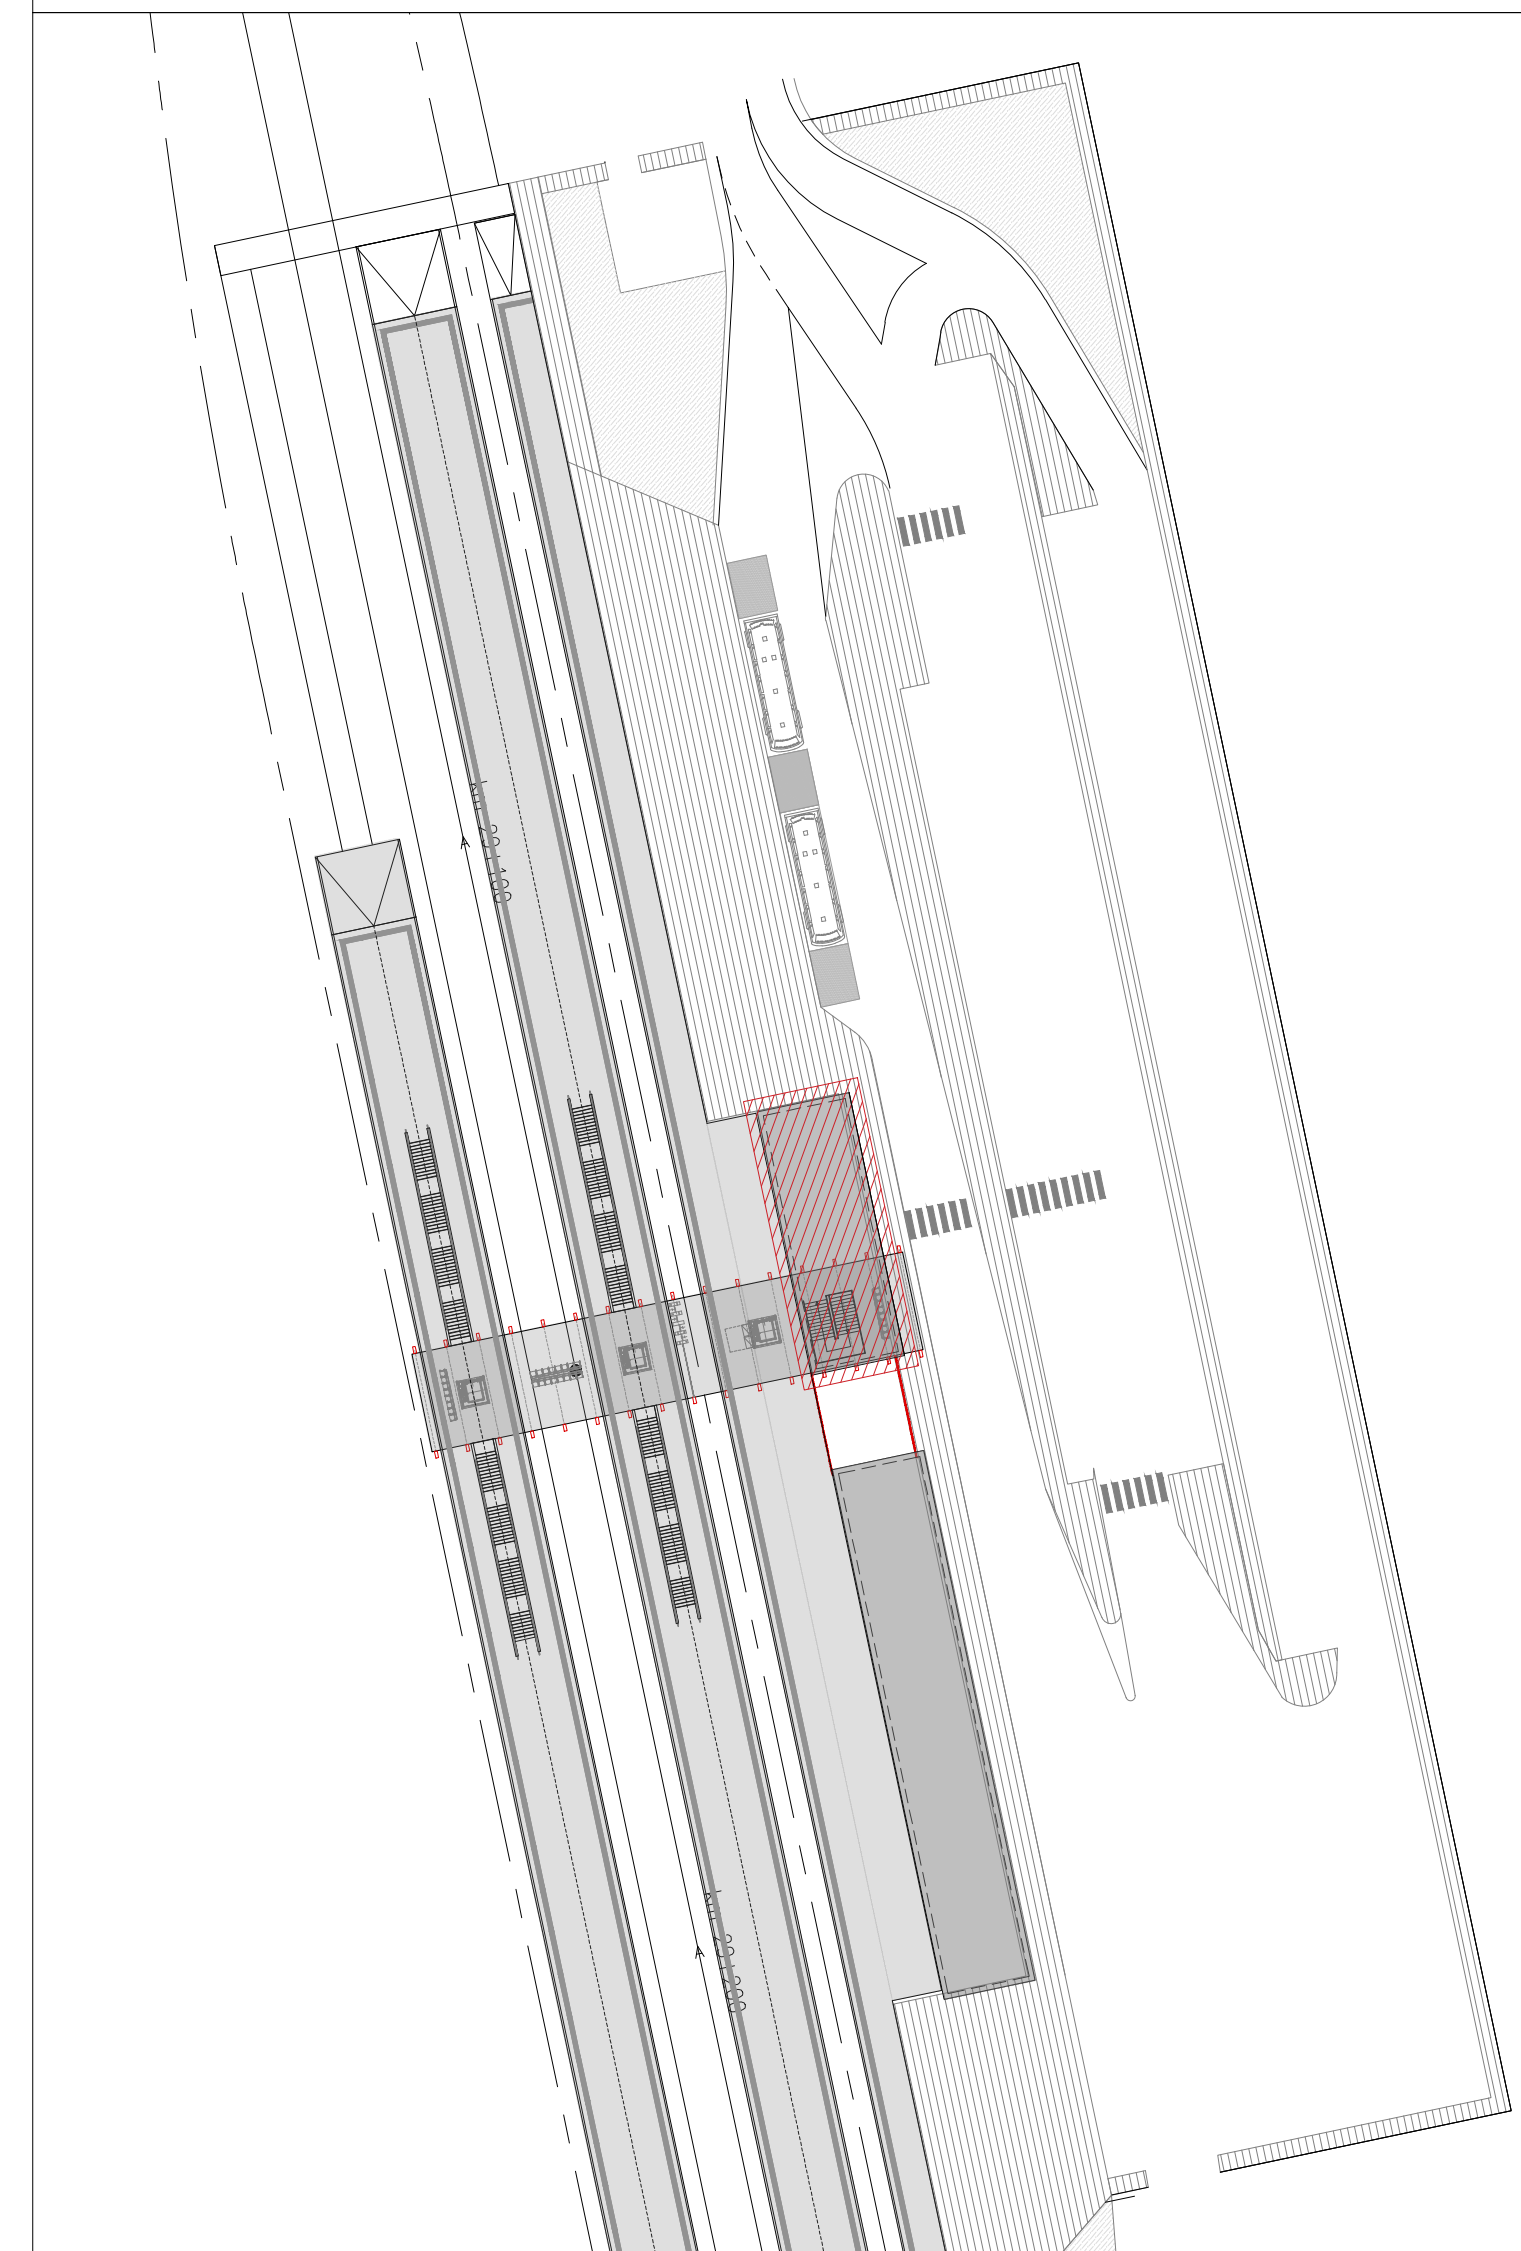





[illegible]

ITALFERR
GRUPPO FERROVIE DELLO STATO ITALIANE

1:50

R	S	3	Z	0	0	D	2	6	B	Z	F	V	0	3	0	0	0	0	3	B
---	---	---	---	---	---	---	---	---	---	---	---	---	---	---	---	---	---	---	---	---

[illegible]

File: R053200020081ZFV030000038.DWG

Lab.: