




**PROGETTO PRELIMINARE
PROGETTO IGI – POSEIDON
(metanodotto sottomarino)**


Allegato G
Novembre 2007
Rev. 1

**PROGETTO PRELIMINARE
ALLEGATO G**

**PROGETTO IGI - POSEIDON
(metanodotto sottomarino)**

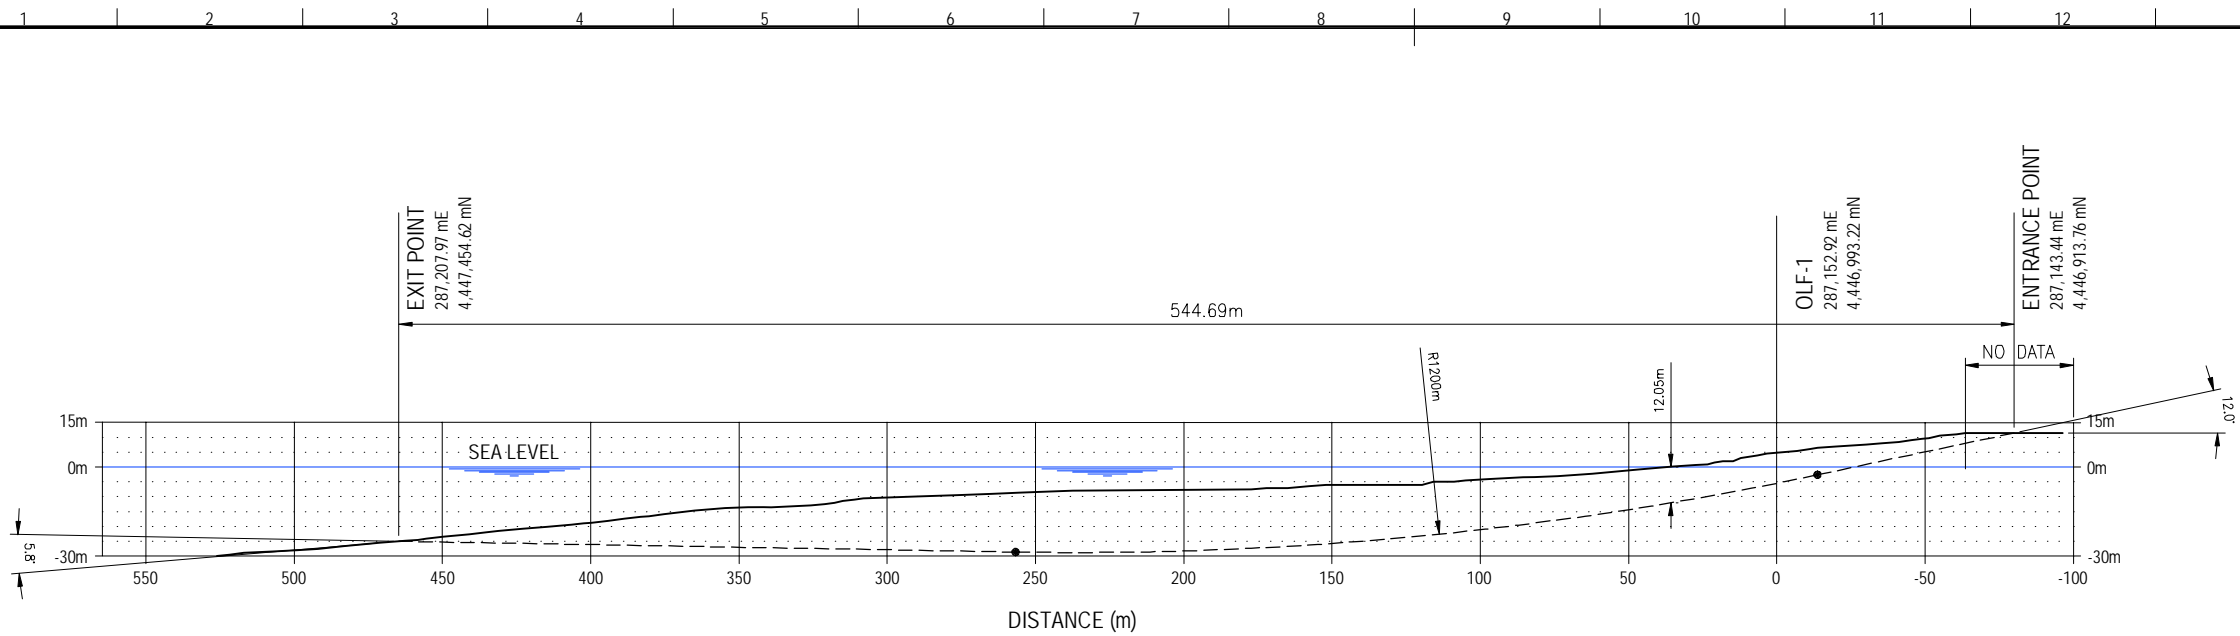

LONGITUDINAL PROFILE ALONG HDD TRAJECTORY
(NO EXAGGERATION)

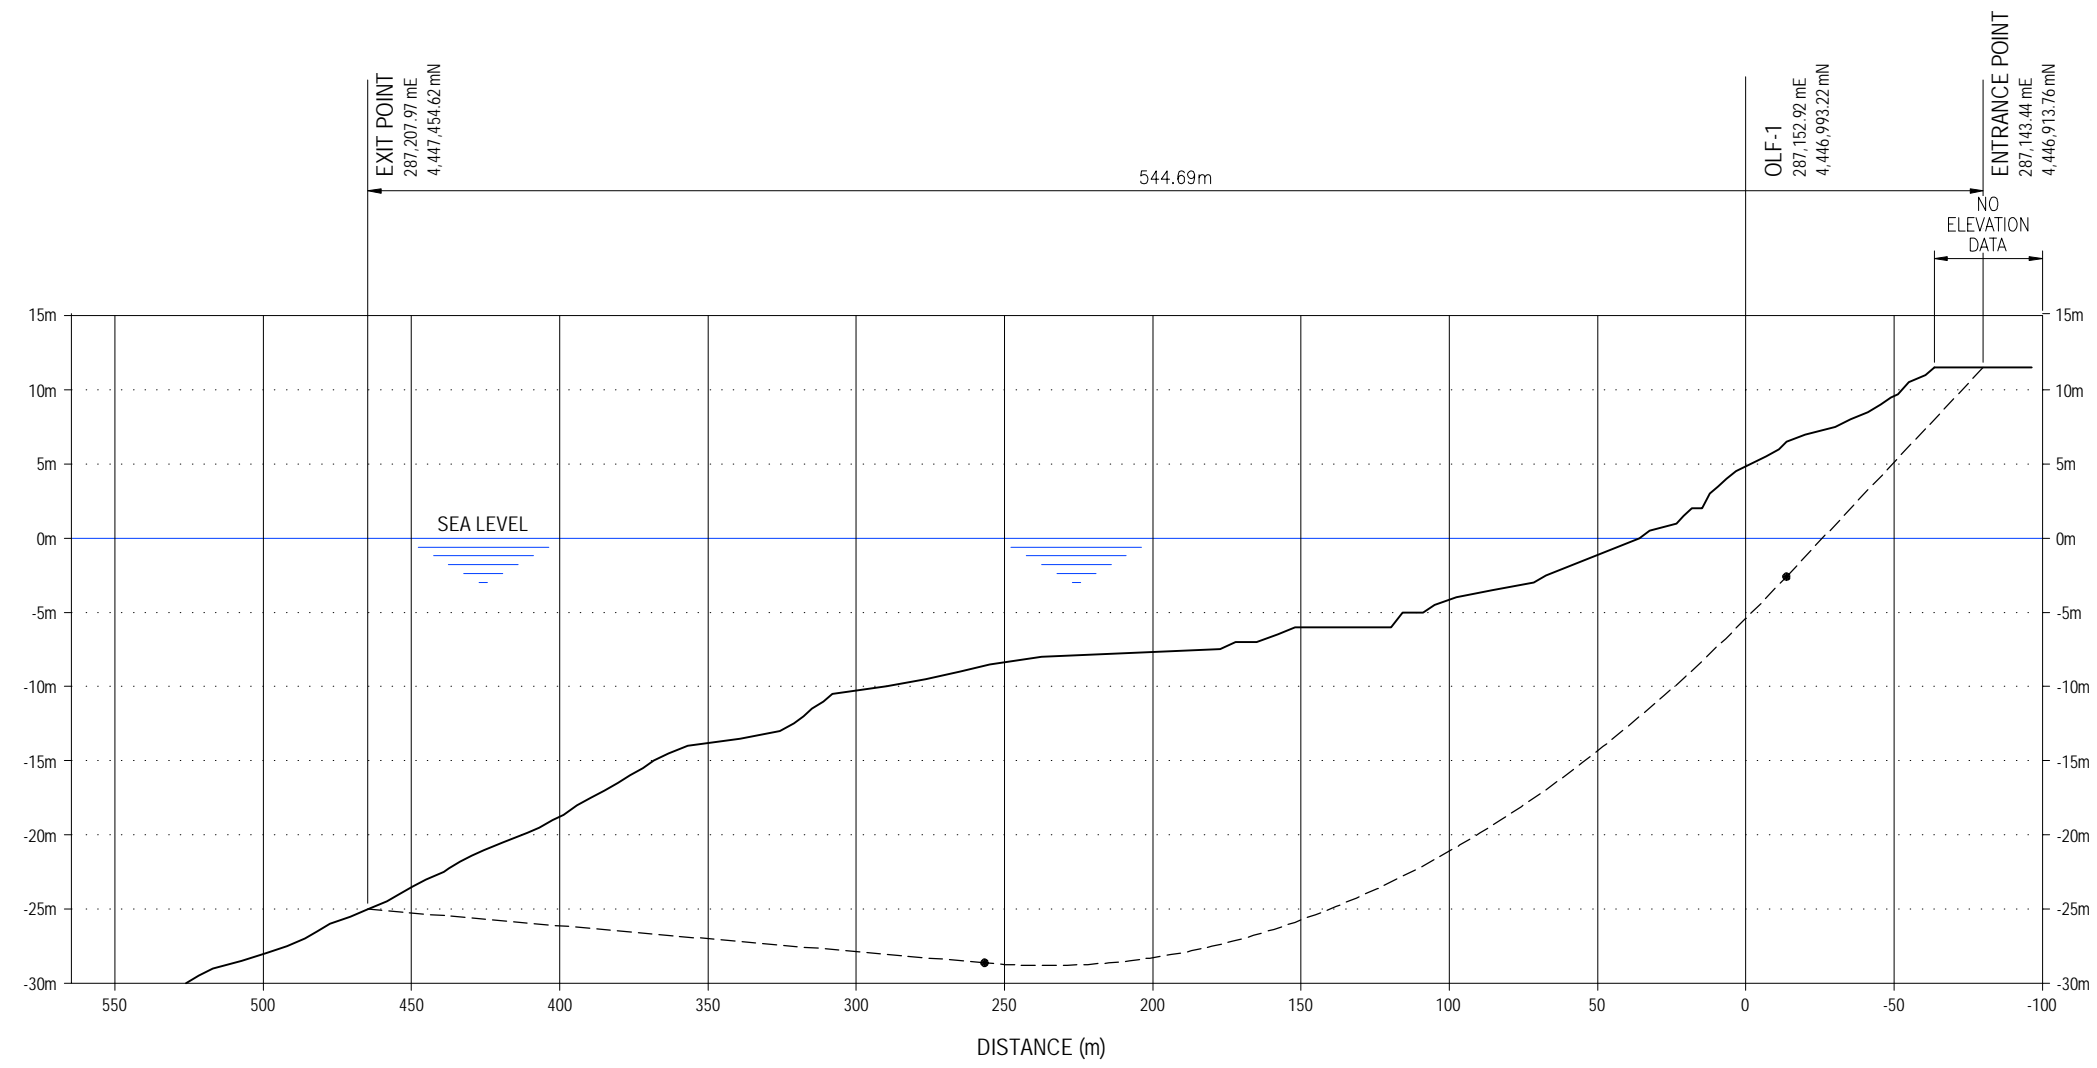

LONGITUDINAL PROFILE ALONG HDD TRAJECTORY
(VERTICAL EXAGGERATION = 5x)

NOTES

- TRUE LENGTH OFF HDD-TRAJECTORY IS APPROXIMATELY 550m.
- SEABED PROFILE IS CONSTRUCTED BASED ON BATHYMOORPHOLOGIC MAP - POWER CABLE ROUTE DRAWING NUMBER: IG-01 (NOV. 1999) FROM GEOLAB S.R.L
- DRILL TRAJECTORY COURTESY OF NACAP BV.

LEGEND

- SEABED
- HDD TRAJECTORY

Rev. No.	Date	Description	Prepared	Checked	Appr. PM	Appr. PD	Date	Approved
B	08/10/07	FOR CLIENT REVIEW & COMMENT	FAK	MVD	MVD			
A	19/07/07	FOR INTERNAL REVIEW	SM	DT	MVD			

EDISON DEPA

IGI INTERCONNECTOR GREECE - ITALY TECHNICAL FEASIBILITY STUDY

GRANT AGREEMENT WITH EU TEN-E/2003/S.7100/203-009
OCTOBER 2004

Αντιπρόσωπος Πελάτη Client Representative	: Elio Ruggari	Κλίμακα Scale	: AS SHOWN	Κωδικός Περιοχής Area Code	Φύλλο Sheet	1 of 1
Κωδικός Αναφοράς Πελάτη Client Reference	: Σύμβαση Νο Contract No. 5000012345 G	Κωδικός Προγράμματος Project Identification	: 31030508	Σχέδιο-Νο Drawing-No.	0101-DRW-00-004	Ανοθ. Rev. B
Αντιπρόσωπος Μηχανικού Engineer Representative	: Martijn van Kalk	Παραγωγή Αρχείου Document Originator	: Frank van Kalk	DEPA Contract	Unit Number	Size