


UMELLE	OFF. DI COSTA VICINANZA PERMANZA	h = -0,852 L = 46,897 I = -0,01816	h = -0,195 L = 55,285 I = -0,00352	h = -0,802 L = 17,048 I = -0,04704	h = -0,528 L = 18,155 I = -0,02783	h = -5,814 L = 22,234 I = -0,26153	h = -0,044 L = 12,221 I = -0,00360	h = -0,455 L = 71,96 I = -0,00363	h = -0,173 L = 19,254 I = -0,00882	h = -3,870 L = 49,895 I = -0,07942	h = 0,006 L = 28,306 I = 0,00095
--------	--	--	--	--	--	--	--	---	--	--	--

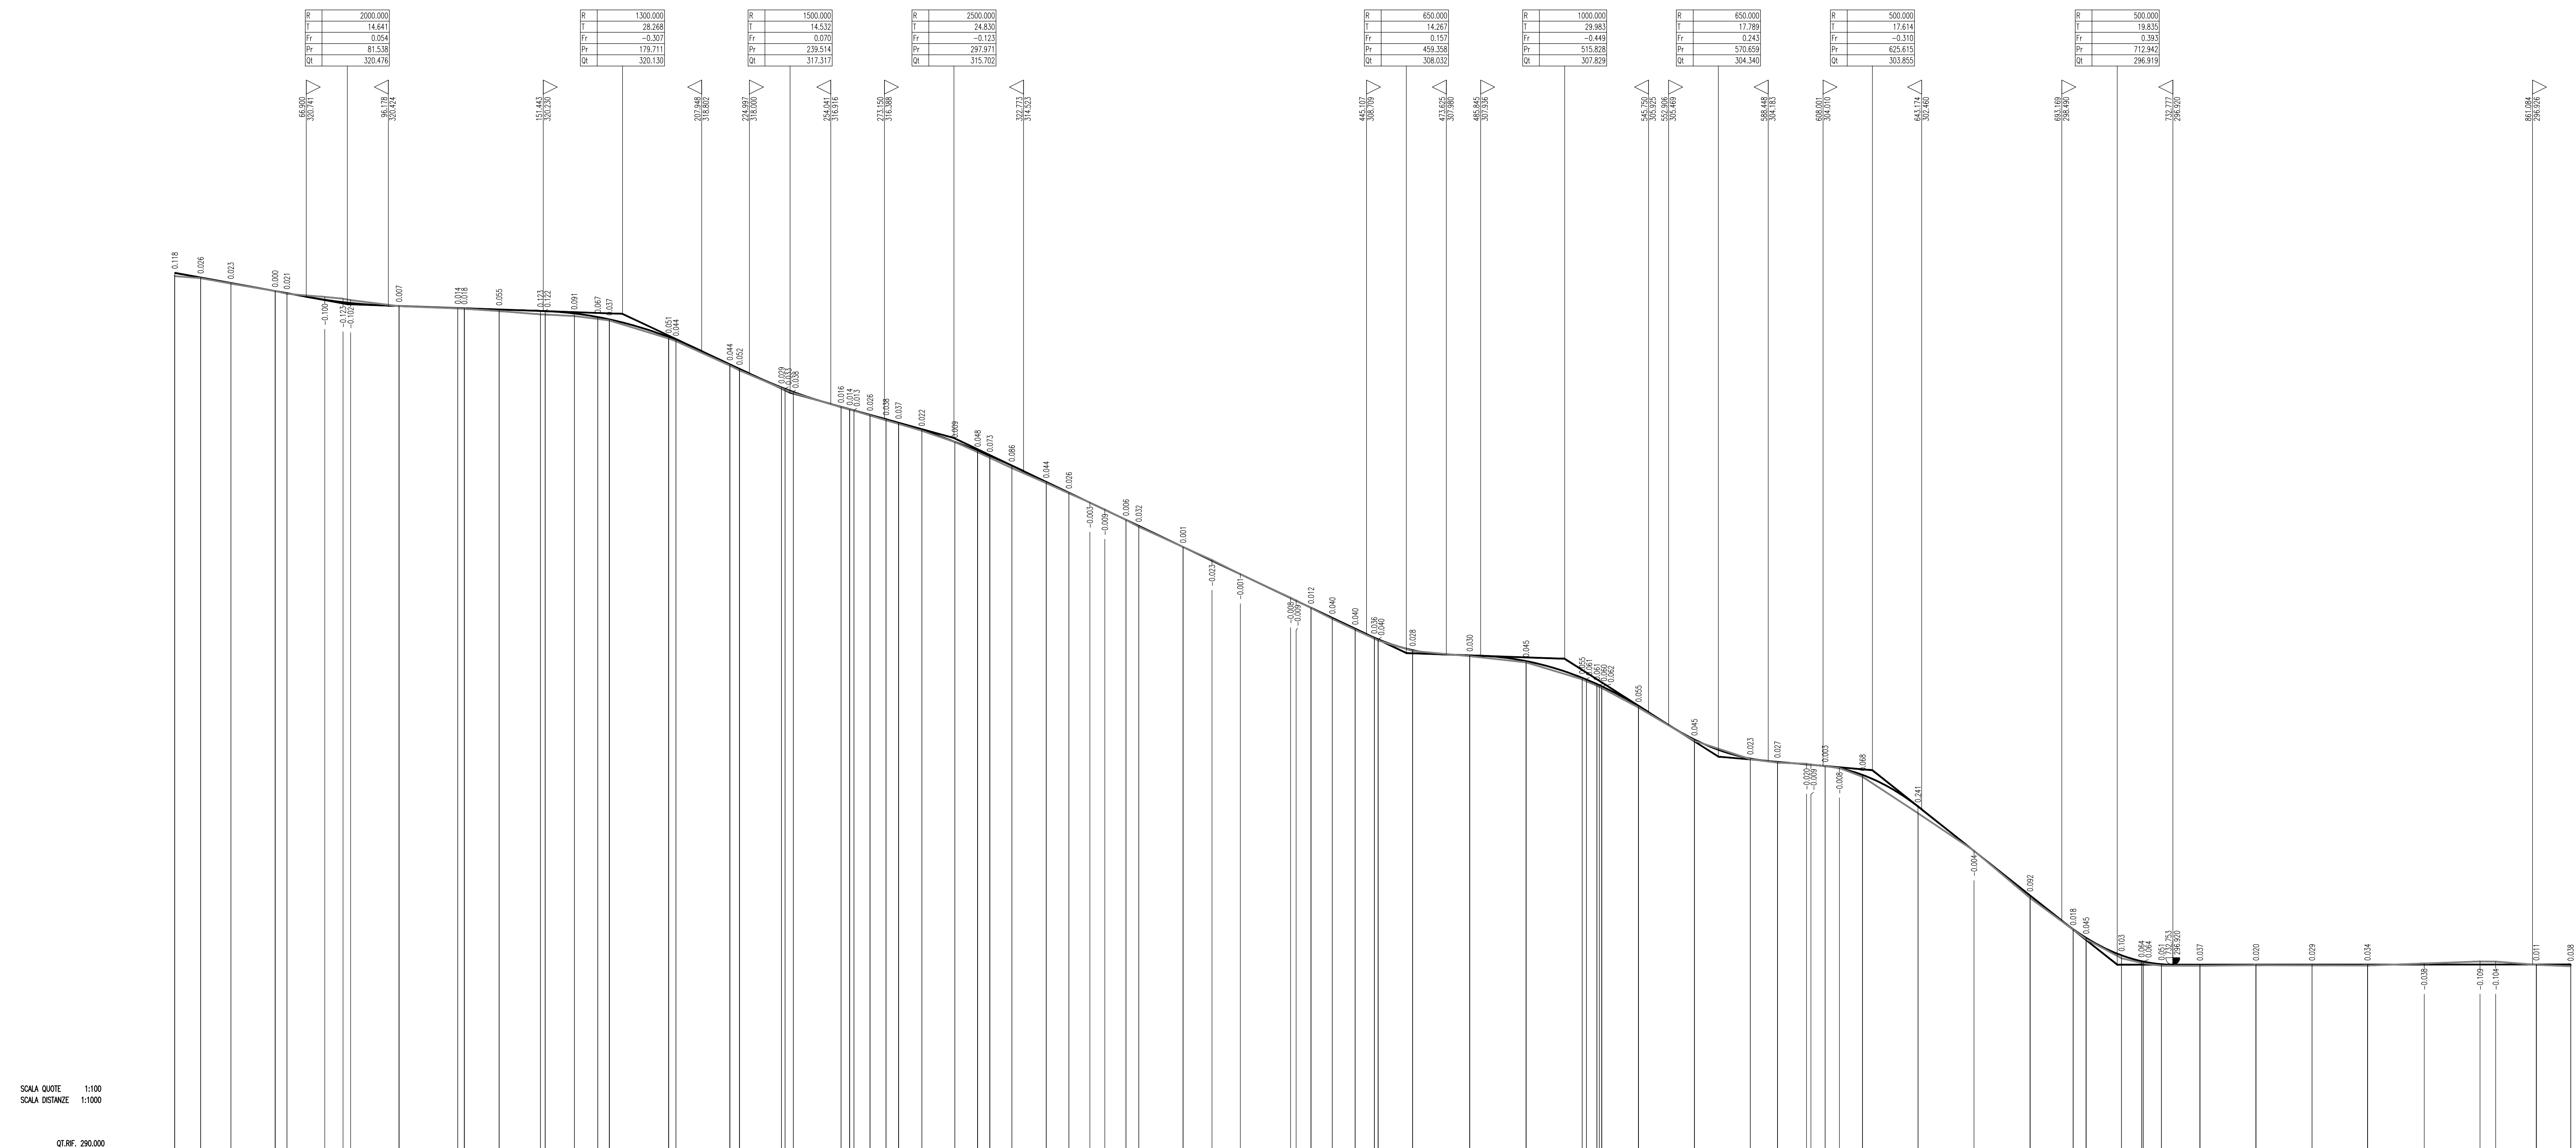

NUMERO SEZIONI	NEW 2	NEW 2.A	NEW 3	NEW 3.A	NEW 4	NEW 4.A	NEW 5	NEW 6	NEW 6.A	NEW 7	NEW 7.A	NEW 7.B	NEW BANK	NEW 8	NEW 8.A	NEW 9	NEW 9.A	NEW 10	NEW 11	NEW 12	NEW 14	NEW 15	NEW 16	NEW 17	NEW 18	NEW 19	NEW 20	NEW 20.A	NEW 21	NEW 21.A	NEW 22	NEW 23	NEW 23.A	NEW 24	NEW 25	NEW 25.A	NEW 26	NEW 27	NEW 28	NEW 29	NEW 30	NEW 31	NEW 32	NEW 33	NEW 33.A	NEW 34	NEW 34.A	NEW 35	NEW 36	NEW 37	NEW 38	NEW 38.A	NEW 39	NEW 39.A	NEW 40	NEW 41	NEW 42	NEW 43	NEW 44	NEW 45	NEW 46	NEW 47	NEW 47.A	
DISTANZE PARZIALI	9.24	10.76	15.80	4.38	13.51	6.49	2.70	17.28	20.97	2.44	12.43	14.74	3.27	10.36	8.35	4.41	21.13	14.99	3.56	16.99	3.51	5.72	5.72	4.41	8.29	11.78	8.14	3.44	7.85	12.27	8.08	15.83	10.30	10.10	10.10	17.94	3.51	7.59	8.17	8.81	12.31	20.39	20.09	20.03	20.39	13.12	19.94	19.94	9.68	10.40	5.685	0.8	8.27	19.75	20.00	15.37	12.62	7.13	6.56	13.70	20.00	20.00	19.78	20.22	19.92	5.65	14.46	12.24	
DISTANZE PROGRESSIVE	20.00	30.00	45.80	50.18	63.69	70.18	72.88	89.16	110.13	112.57	125.00	139.74	143.15	154.11	162.46	171.21	192.34	207.33	210.89	214.45	221.44	227.16	232.88	237.33	245.62	257.40	265.75	273.19	281.54	289.89	305.72	321.55	4184.07	4200.00	4215.83	4231.66	8284.14	8300.00	8315.83	8331.66	9993.81	10000.00
QUOTE TERRENO	-31.48	-31.49	-31.51	-31.54	-31.58	-31.63	-31.69	-31.76	-31.83	-50.38	