


PROFLO LONGITUDINALE IN ASSE STRADA Scald 1:250

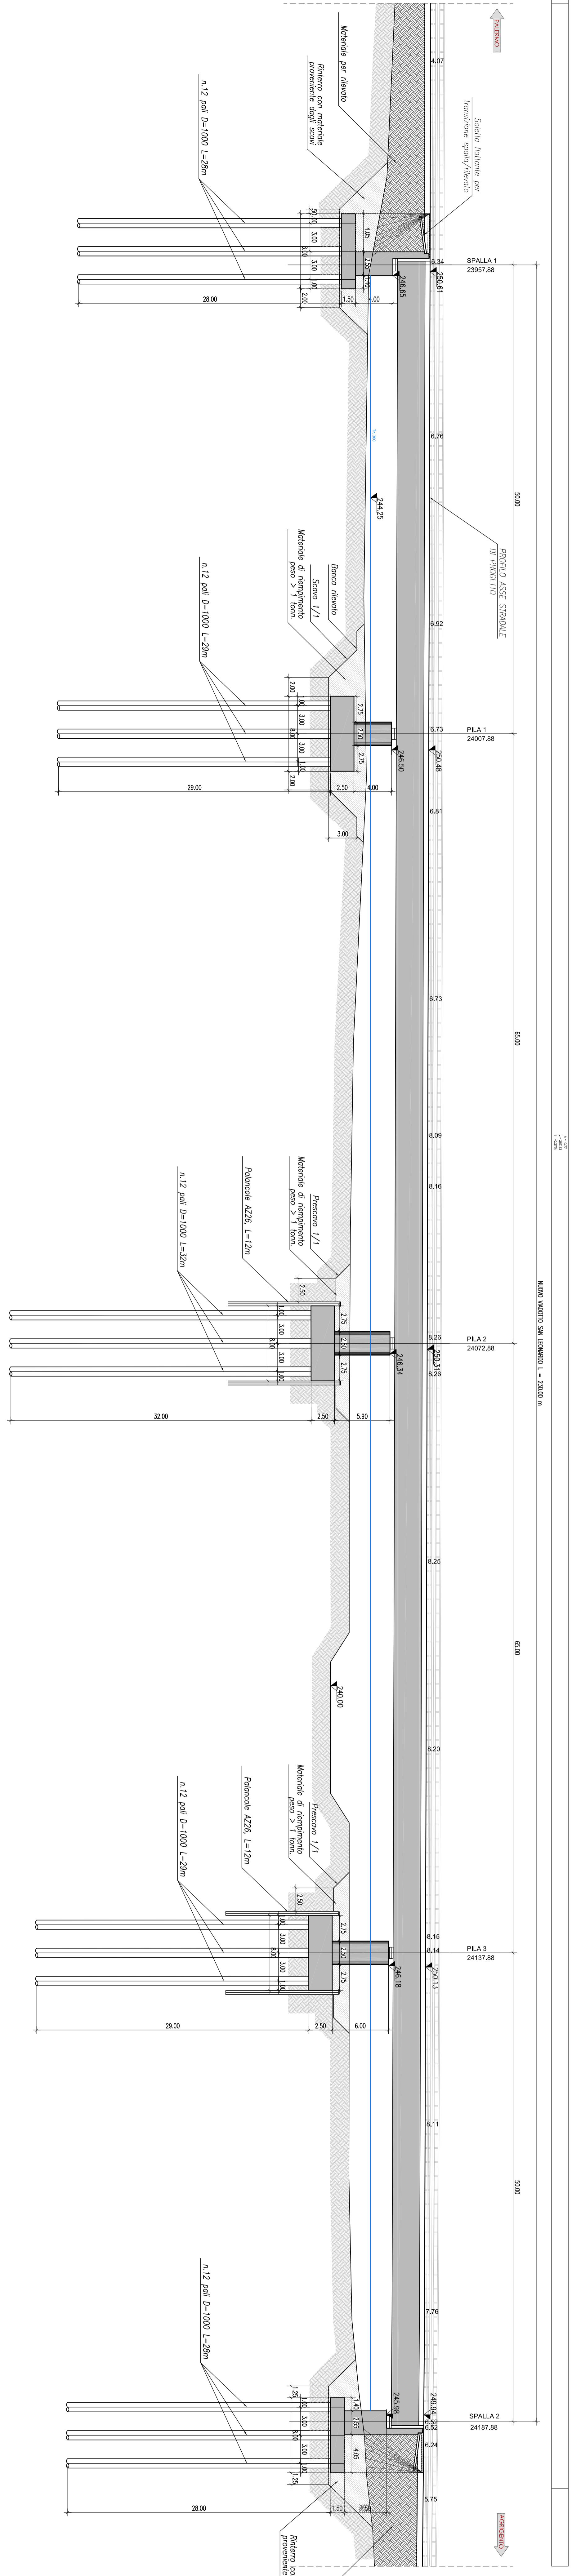

Q. RIF. 200/00

NUMERO SEZIONI	DISTANZE PARZIALI	DISTANZE PROGRESSIVE	QUOTE TERRENO	QUOTE PROGETTO	ANDAMENTO PLANIMETRICO	SOPRAELEVAZIONI	ETTOMETRICHE
